



2 LOCATION MAP
N.T.S

LEGEND


EXISTING OVERHEAD LINE

INDIVIDUAL TOWNHOUSE LOTS				
NUMBER #:	1	2	3	4
SIZE:	150' X 30'	150' X 30'	150' X 30'	150' X 30'
AREA (SF):	4500 SF	4500 SF	4500 SF	4500 SF

FUTURE SEA WALL
AND FINGER PIERS
UNDER SEPARATE
PERMIT

INTRACOASTAL WATERWAY

OUT
FALL
INV. 12" PVC (E) EL. = -2.00

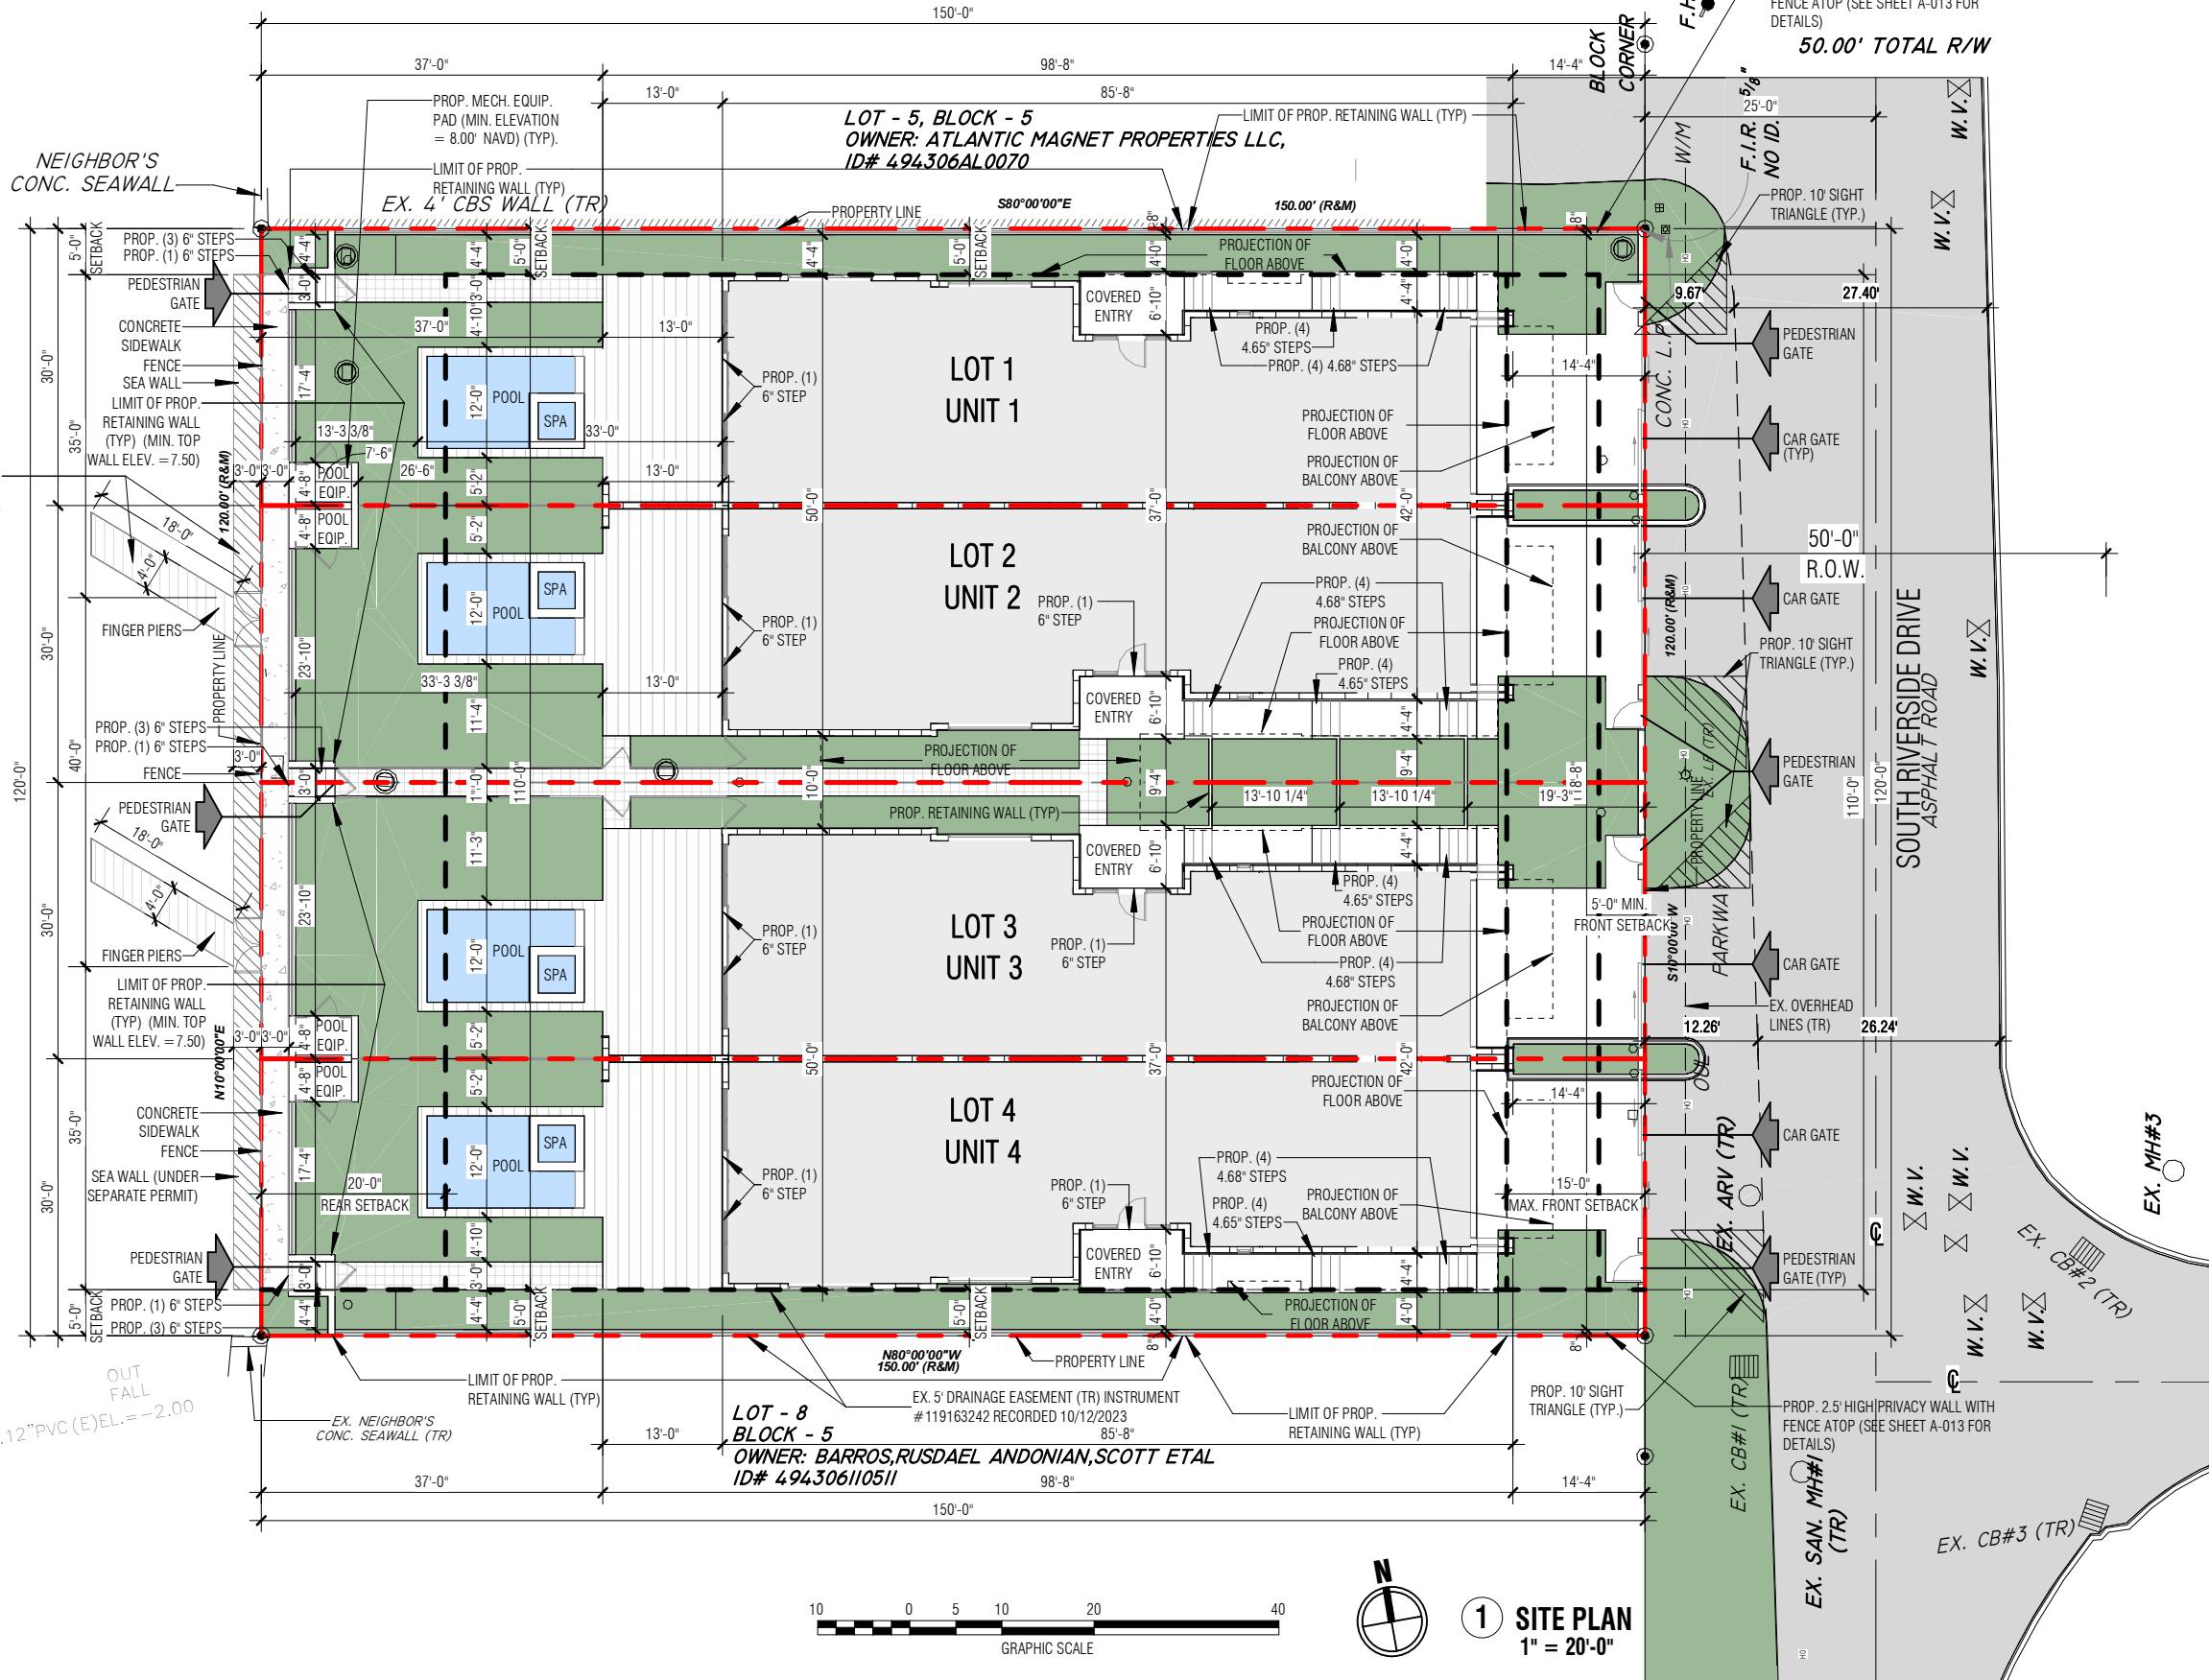

1 SITE PLAN
1" = 20'-0"