



REVISIONS			ENGINEERING STANDARDS 2022		PRECAST DRAINAGE STRUCTURE	
BY	DATE		ENGINEERING DIVISION		CITY OF POMPANO BEACH	
A.S.	04-24		SCALE: N.T.S.		DATE: APRIL 2024 DWG. NO. 400-1A	

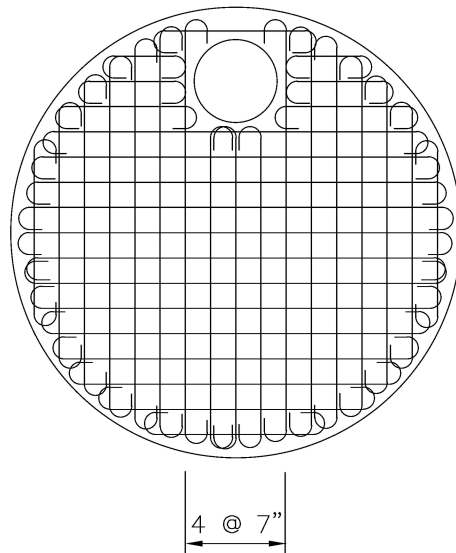

REINFORCEMENT PLAN

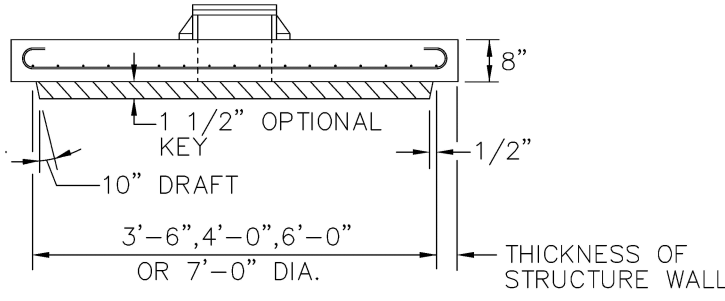


SECTION


TYPE 7-NT (NON-TRAFFIC)

STRUCTURE TOP FOR
MANHOLE AND JUNCTION BOX

REVISIONS			ENGINEERING STANDARDS 2022		STRUCTURE TOP (TYPE 7-NT)	
BY	DATE		ENGINEERING DIVISION		CITY OF POMPANO BEACH	
			SCALE: N.T.S.		DATE: JUNE 2022 DWG. NO. 408-1	

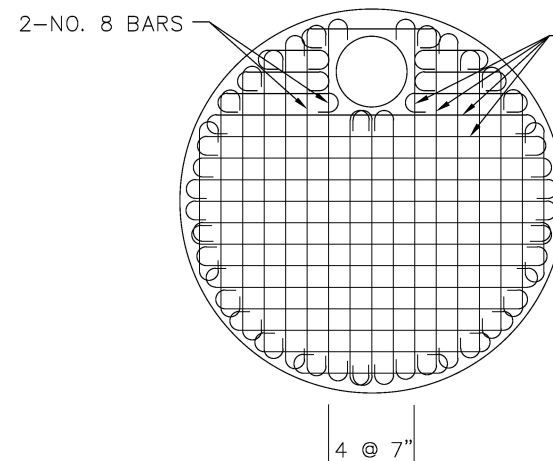

REINFORCEMENT PLAN



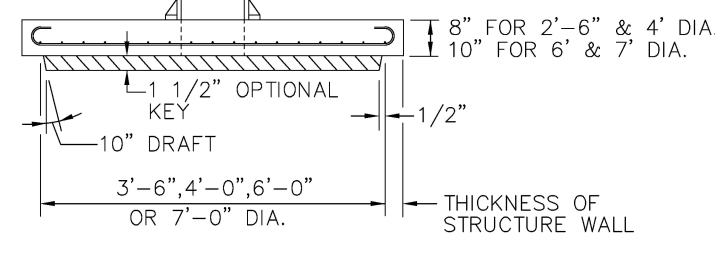


SECTION


TYPE 7-T (TRAFFIC H-20)

STRUCTURE TOP FOR
MANHOLE AND JUNCTION BOX

REVISIONS			ENGINEERING STANDARDS 2022		STRUCTURE TOP (TYPE 7-T)	
BY	DATE		ENGINEERING DIVISION		CITY OF POMPANO BEACH	
			SCALE: N.T.S.		DATE: JUNE 2022 DWG. NO. 408-2	

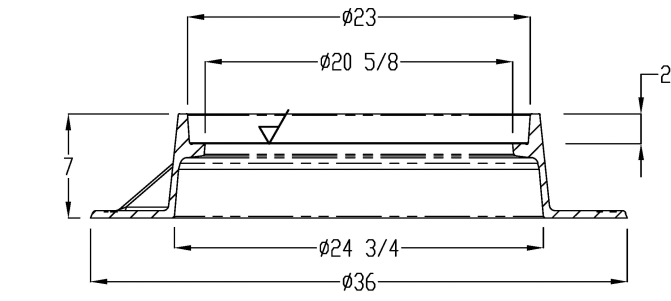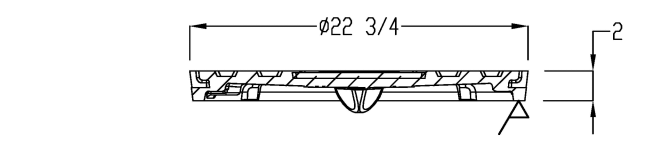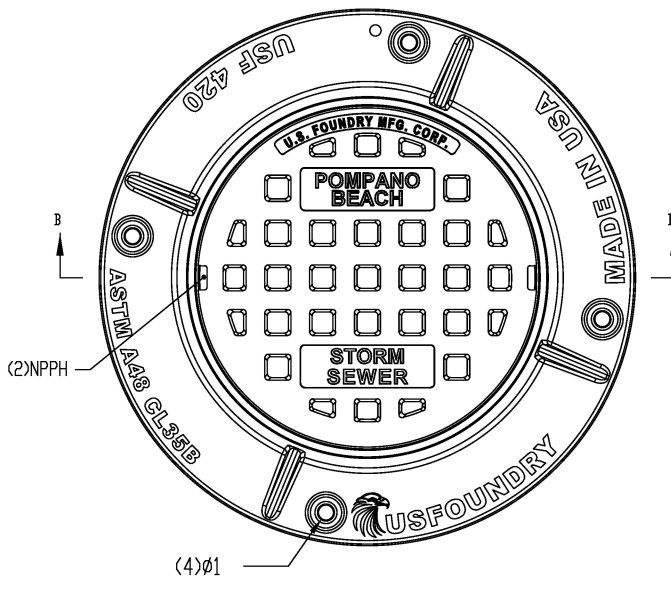

REVISIONS			ENGINEERING STANDARDS 2022		COVER FOR MANHOLES AND INLETS	
BY	DATE		ENGINEERING DIVISION		CITY OF POMPANO BEACH	
			SCALE: N.T.S.		DATE: DEC 2022 DWG. NO. 409-1	

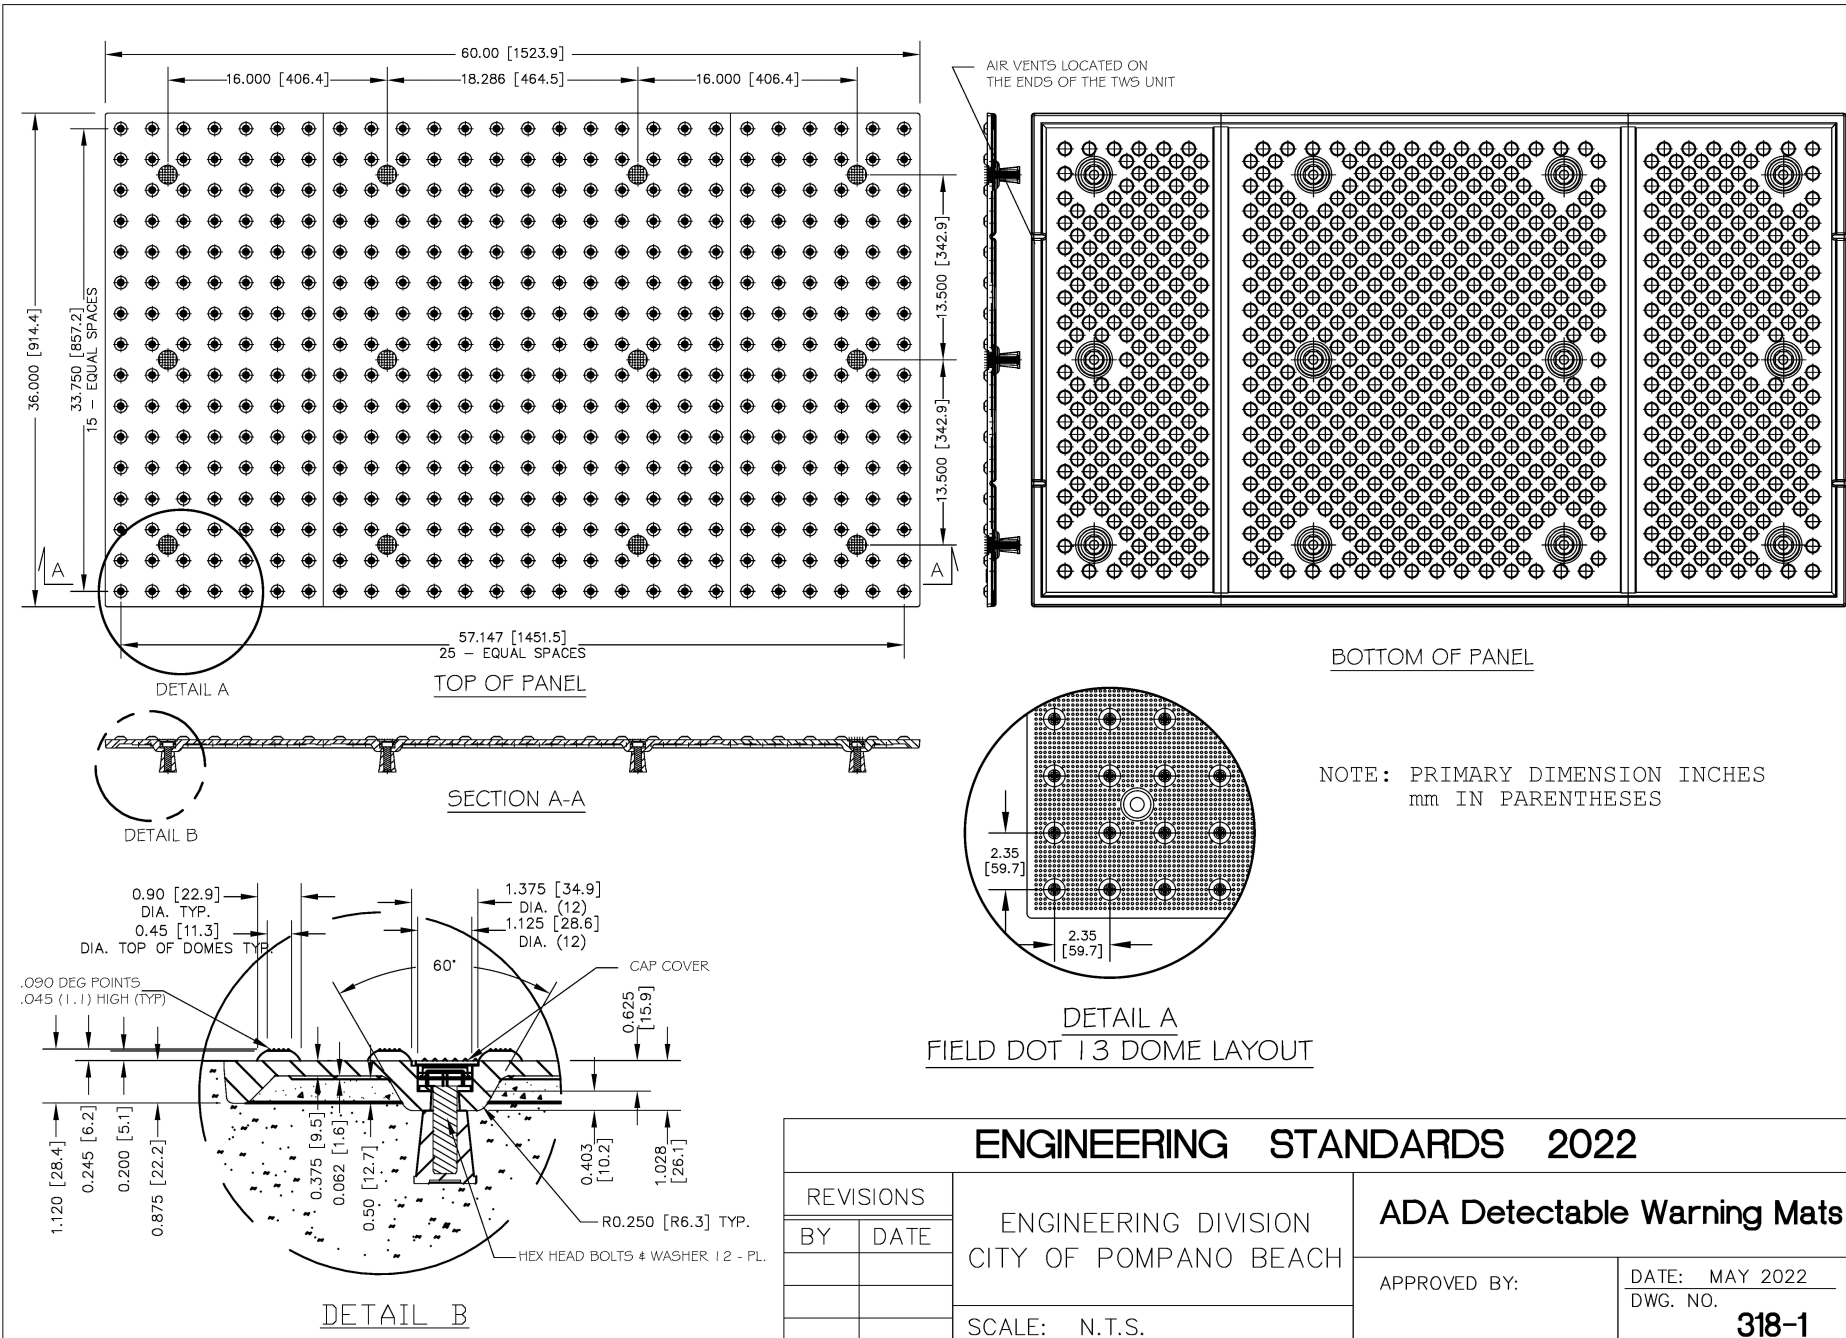

DETAIL A

DETAIL B

SECTION A-A

DETAIL A FIELD DOT 13 DOME LAYOUT










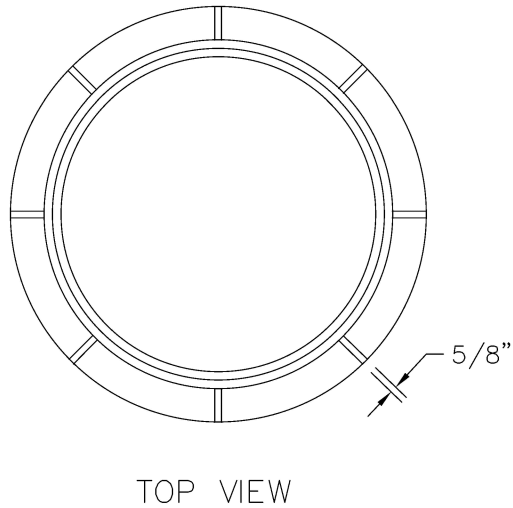


TOP VIEW

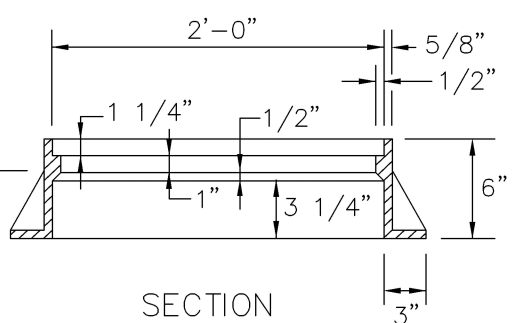

SECTION

CAST IRON FRAME
FOR MANHOLES

REVISIONS			ENGINEERING STANDARDS 2022		CAST IRON FRAME FOR MANHOLES	
BY	DATE		ENGINEERING DIVISION		CITY OF POMPANO BEACH	
			SCALE: N.T.S.		DATE: JUNE 2022 DWG. NO. 411-1	

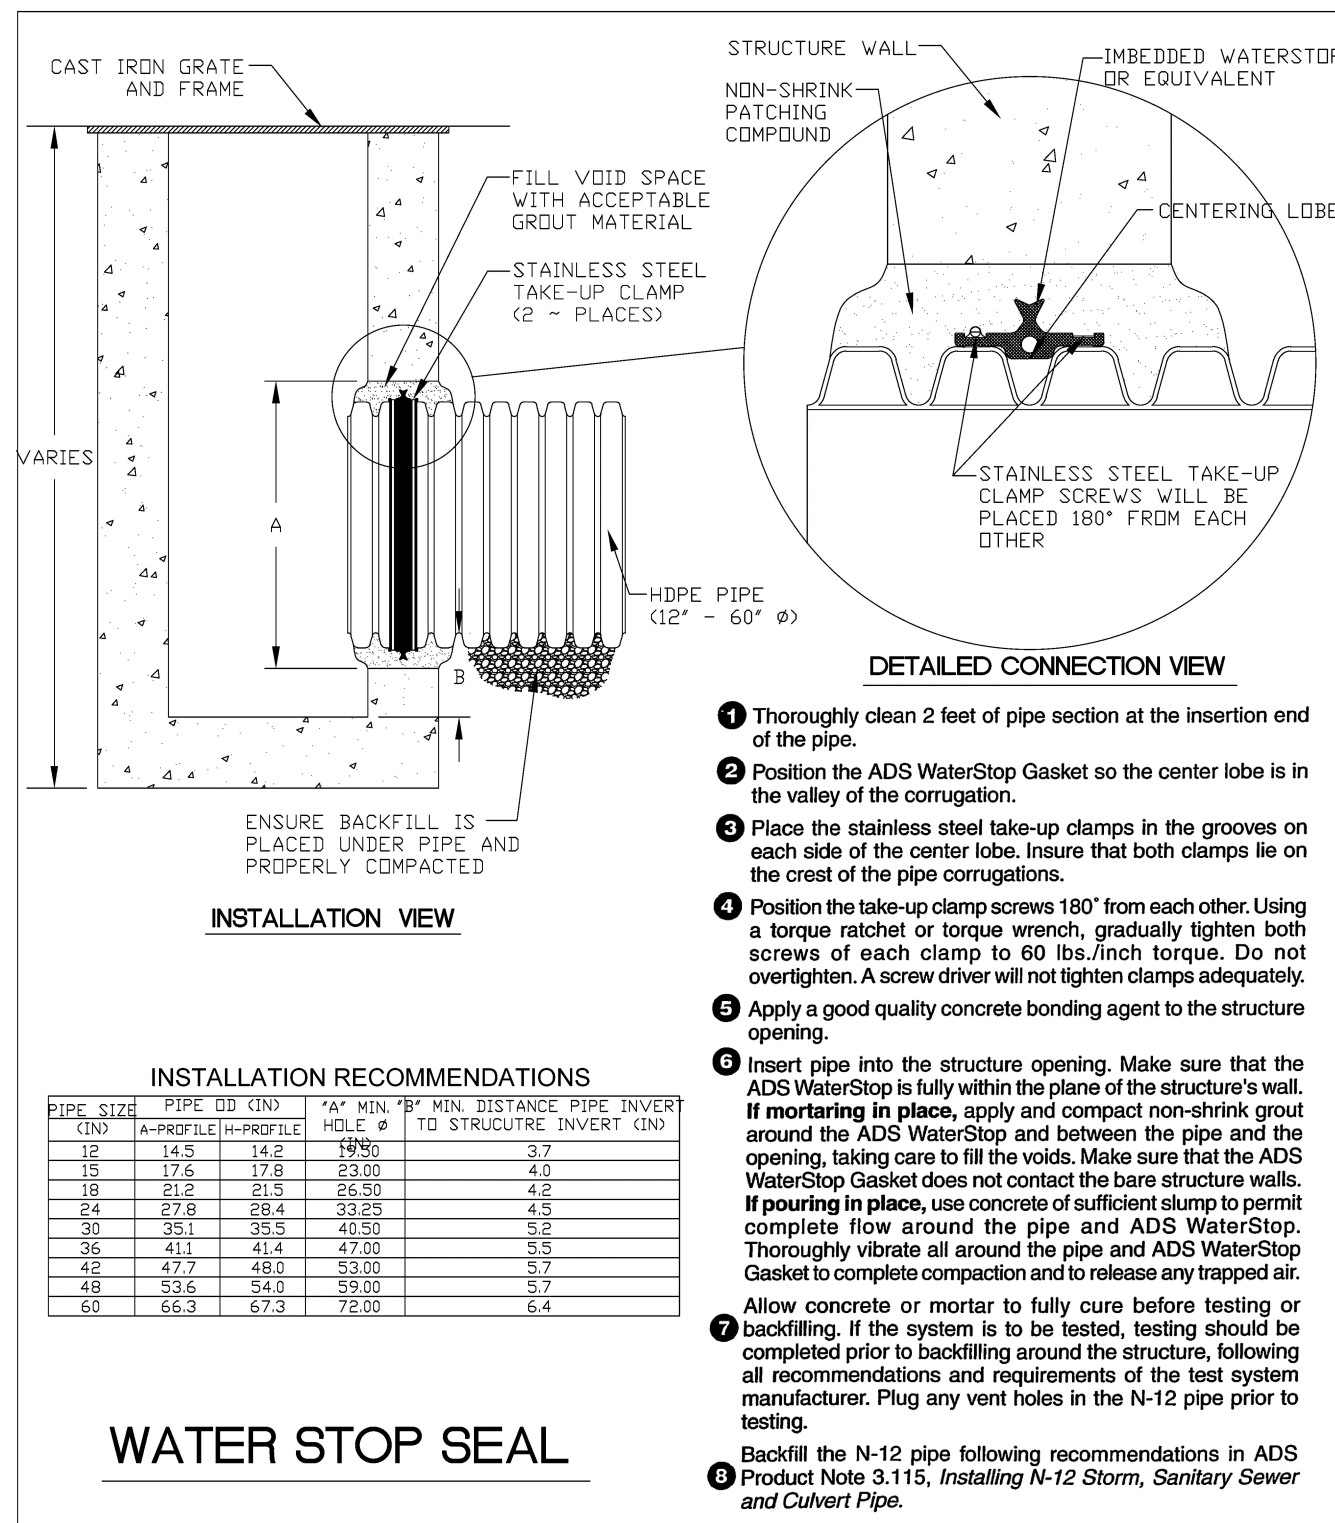

INSTALLATION VIEW

INSTALLATION RECOMMENDATIONS

WATER STOP SEAL











DRC

PZ24-12000023
07/16/2025

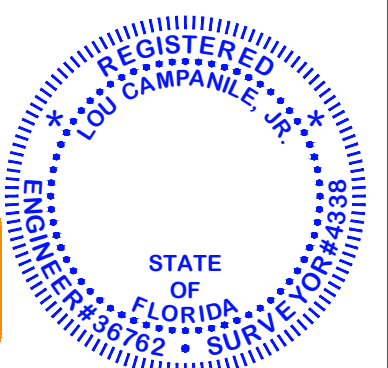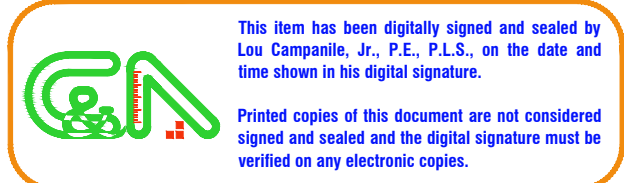

CAMPANILE & ASSOCIATES, INC.
ENGINEERS PLANNERS SURVEYORS
6420 MAHI DRIVE
CORAL GABLES, FLORIDA 33158-1841
TEL: (305) 971-1988
LB 1678

5/14/25
Lou Campanile, Jr.
Professional Surveyor No. 4338
State of Florida

for
RJS ARCHITECTS, INC.

ELIAS APARTMENT BUILDING
216 SE 23 AVENUE
POMPANO BEACH, FLORIDA 33062-5304
CITY OF POMPANO BEACH DETAILS

PROJECT NO. 5391
DATE 10/9/24
REVISIONS
DRAWING
PGD-11
SHEET
11 OF 12