



MODERA POMPANO BEACH


FIRE DEPARTMENT ACCESS PLAN

ALL RIGHTS RESERVED

11/07/2025

DY202515

FDA-1

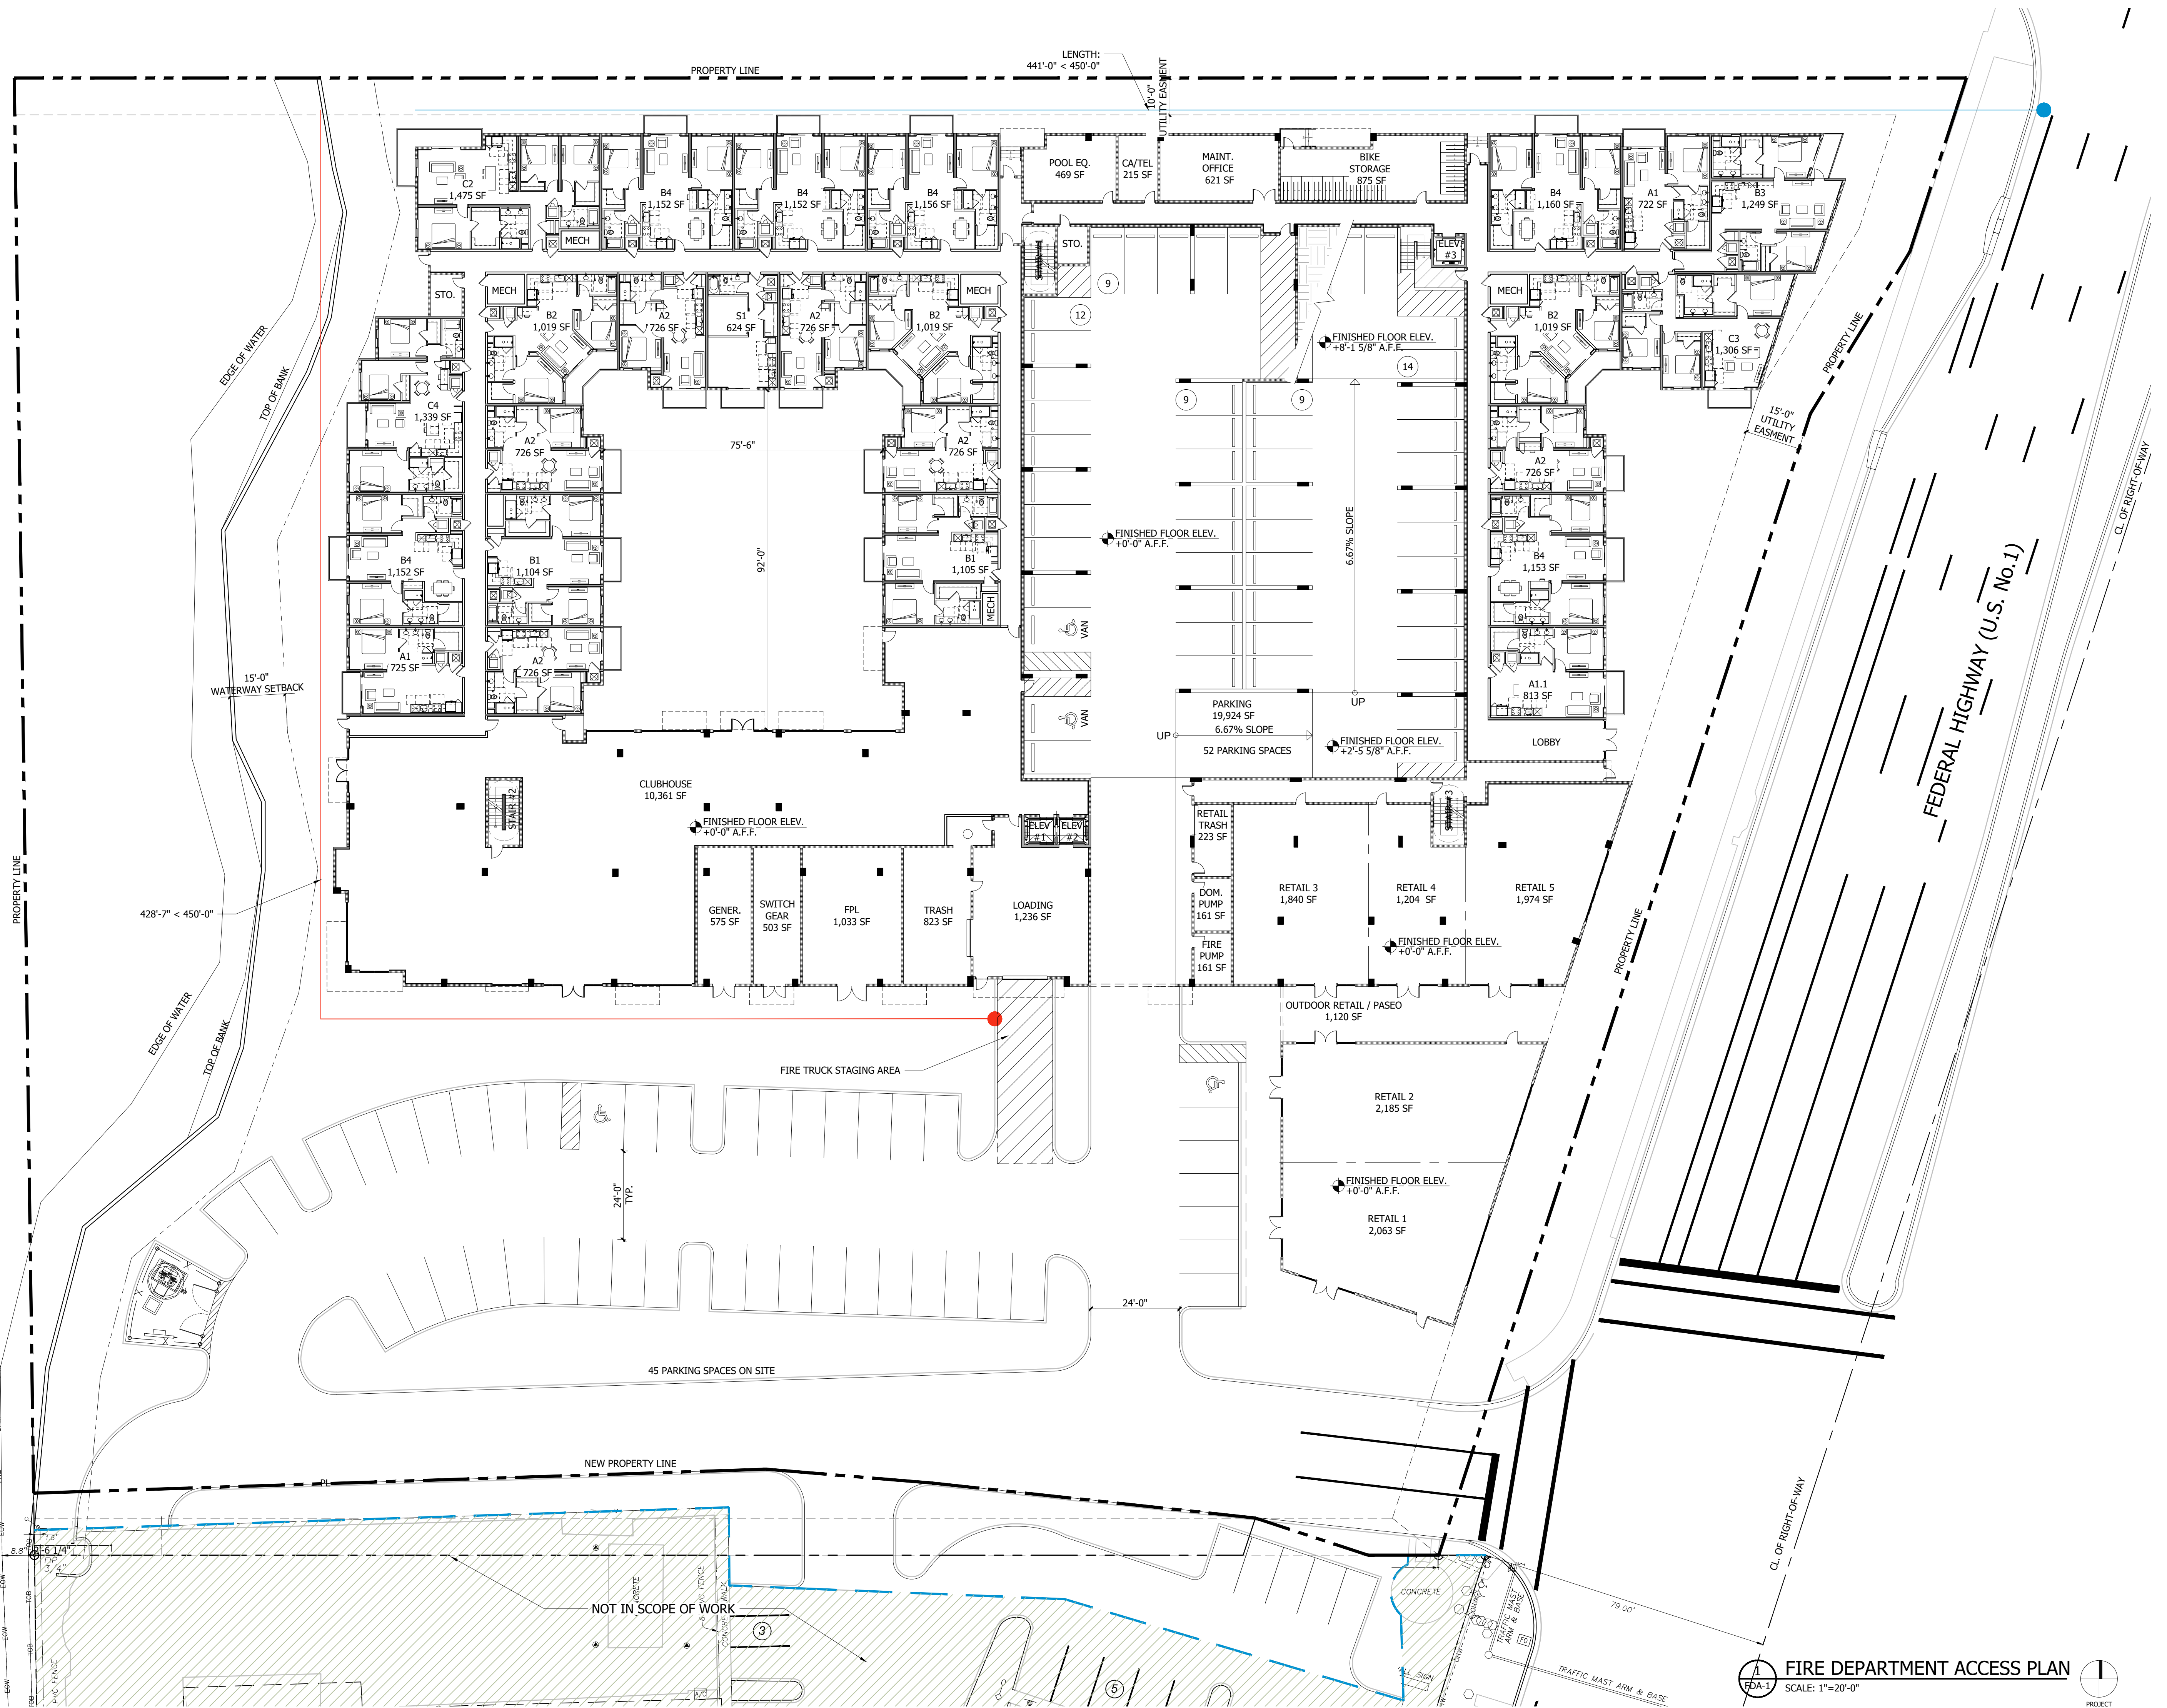

PZ25-12000028
03/18/2026

©2026 DORSKY + YUE INTERNATIONAL LLC