

REVISIONS		
1.	DRC COMMENTS	09.27.23
2.		
3.		
4.		
5.		
6.		
7.		
8.		
9.		
10.		

ALL IDEAS, DESIGNS, ARRANGEMENTS, AND PLANS INDICATED OR REPRESENTED BY THIS DRAWING ARE OWNED BY AND PROPERTY OF THIS OFFICE, AND WHERE CREATED, ENVELOPED, AND DEVELOPED FOR USE ON, AND IN CONNECTION WITH THE SPECIFIED PROJECT. NONE OF SUCH IDEAS, DESIGNS, ARRANGEMENTS, AND PLANS SHALL BE USED BY, OR DISCLOSED TO ANY PERSON, FIRM, OR CORPORATION FOR ANY PURPOSE WITHOUT WRITTEN PERMISSION OF RWB LINARES ARCHITECTURE, INC.

FLORIDA INDOOR TENNIS  
POMPANO BEACH, FL 33069

3000 NORTH MILITARY TRAIL, SUITE 209  
BOCA RATON, FLORIDA 33431  
PHONE 561-391-0081 FAX 561-391-0085  
EMAIL mail@rwb-arch.com

RWB  
Linares  
ARCHITECTURE


PROJECT # 21-035  
DATE PER ISSUANCE  
SHEET #

A1.02

JUAN C. LINARES


Digitally signed  
by Juan C Linares  
Date: 2023.12.05  
08:45:13 -05'00'

AA26000640

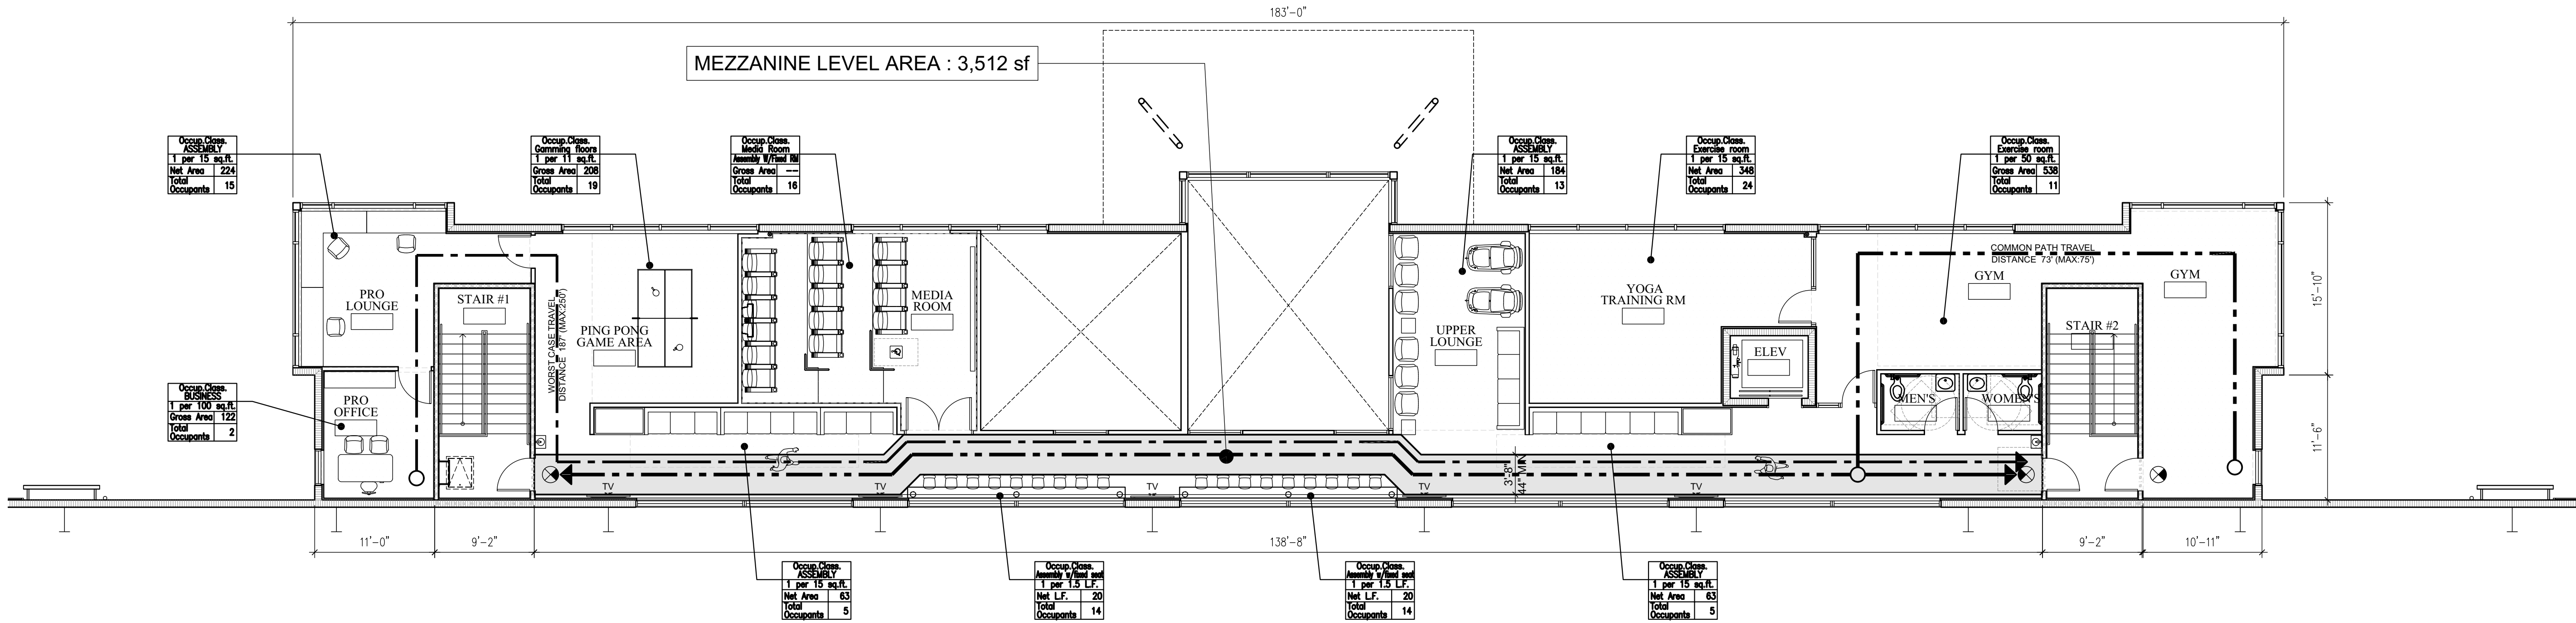


2 ENLARGED 2nd FLOOR & LIFE SAFETY PLAN  
A1.02 CLUBHOUSE PLAN

SCALE: 1/8"=1'-0"

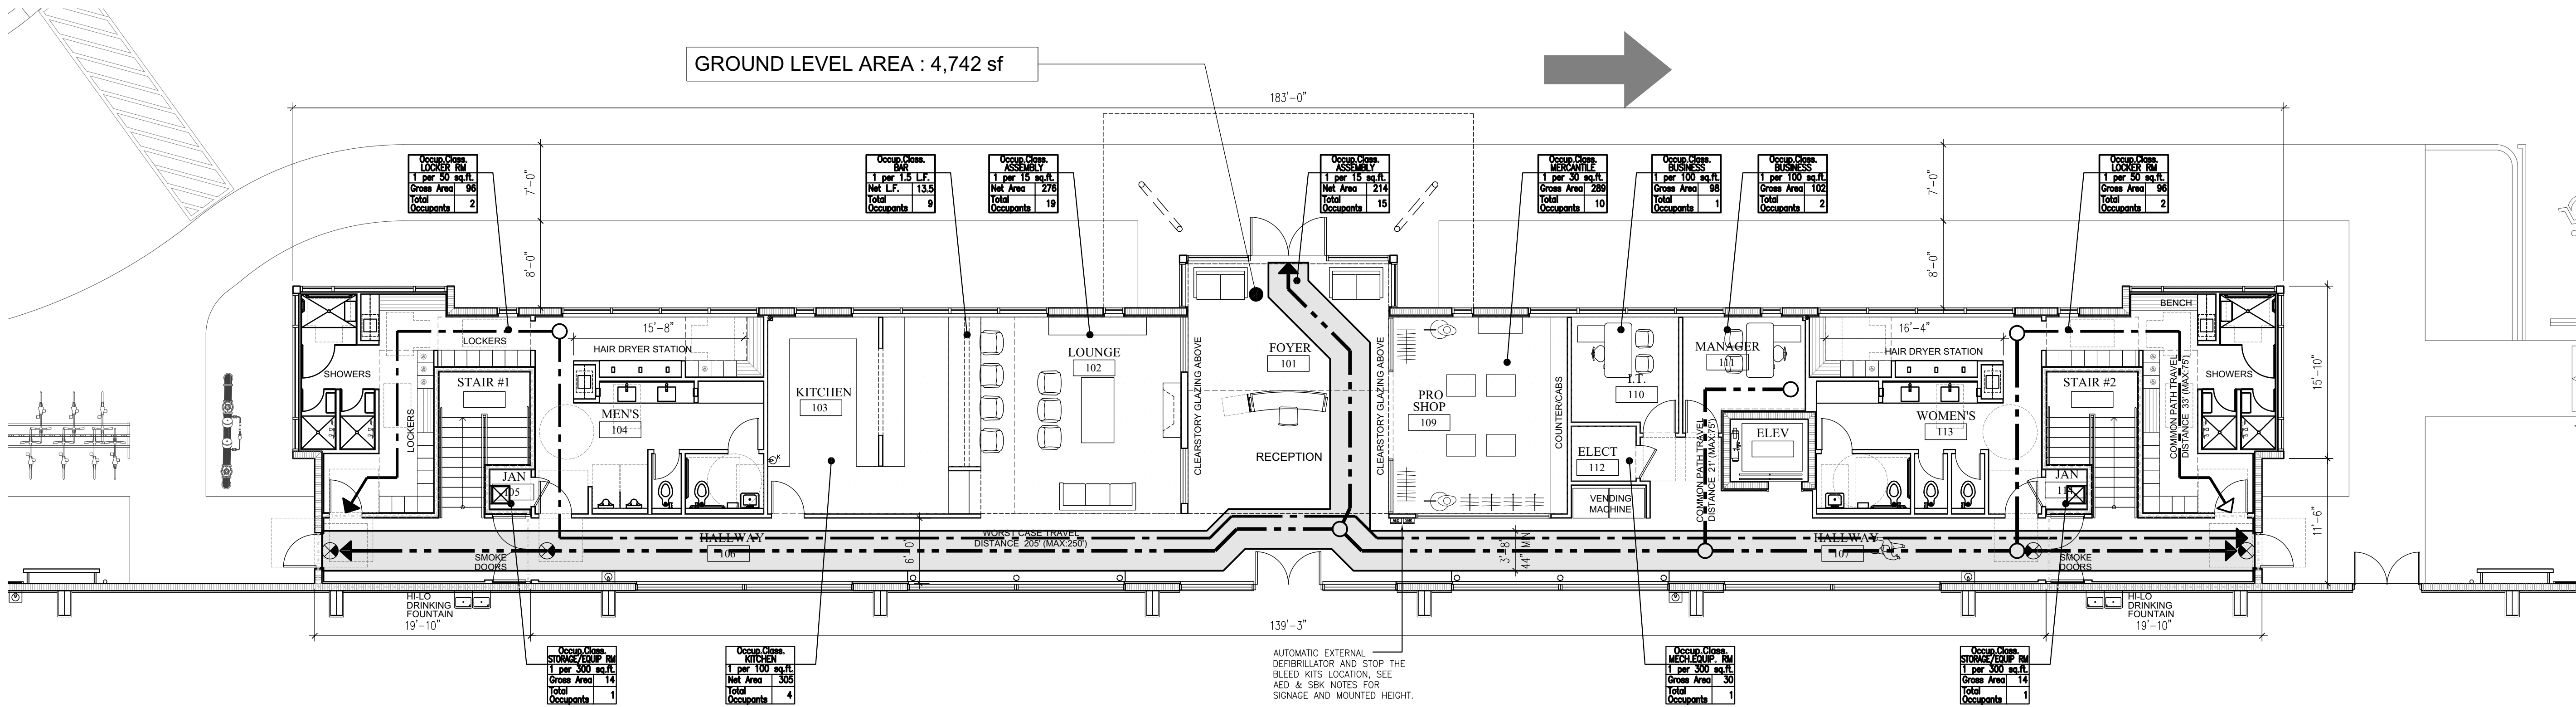

1 ENLARGED 1st FLOOR & LIFE SAFETY PLAN  
A1.02 CLUBHOUSE PLAN

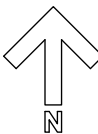

DRC  
PZ23-12000009  
01/17/2024