

B

B



A

A

B


B

DRC  
PZ23-12000009  
01/17/2024

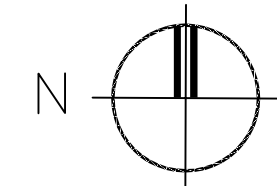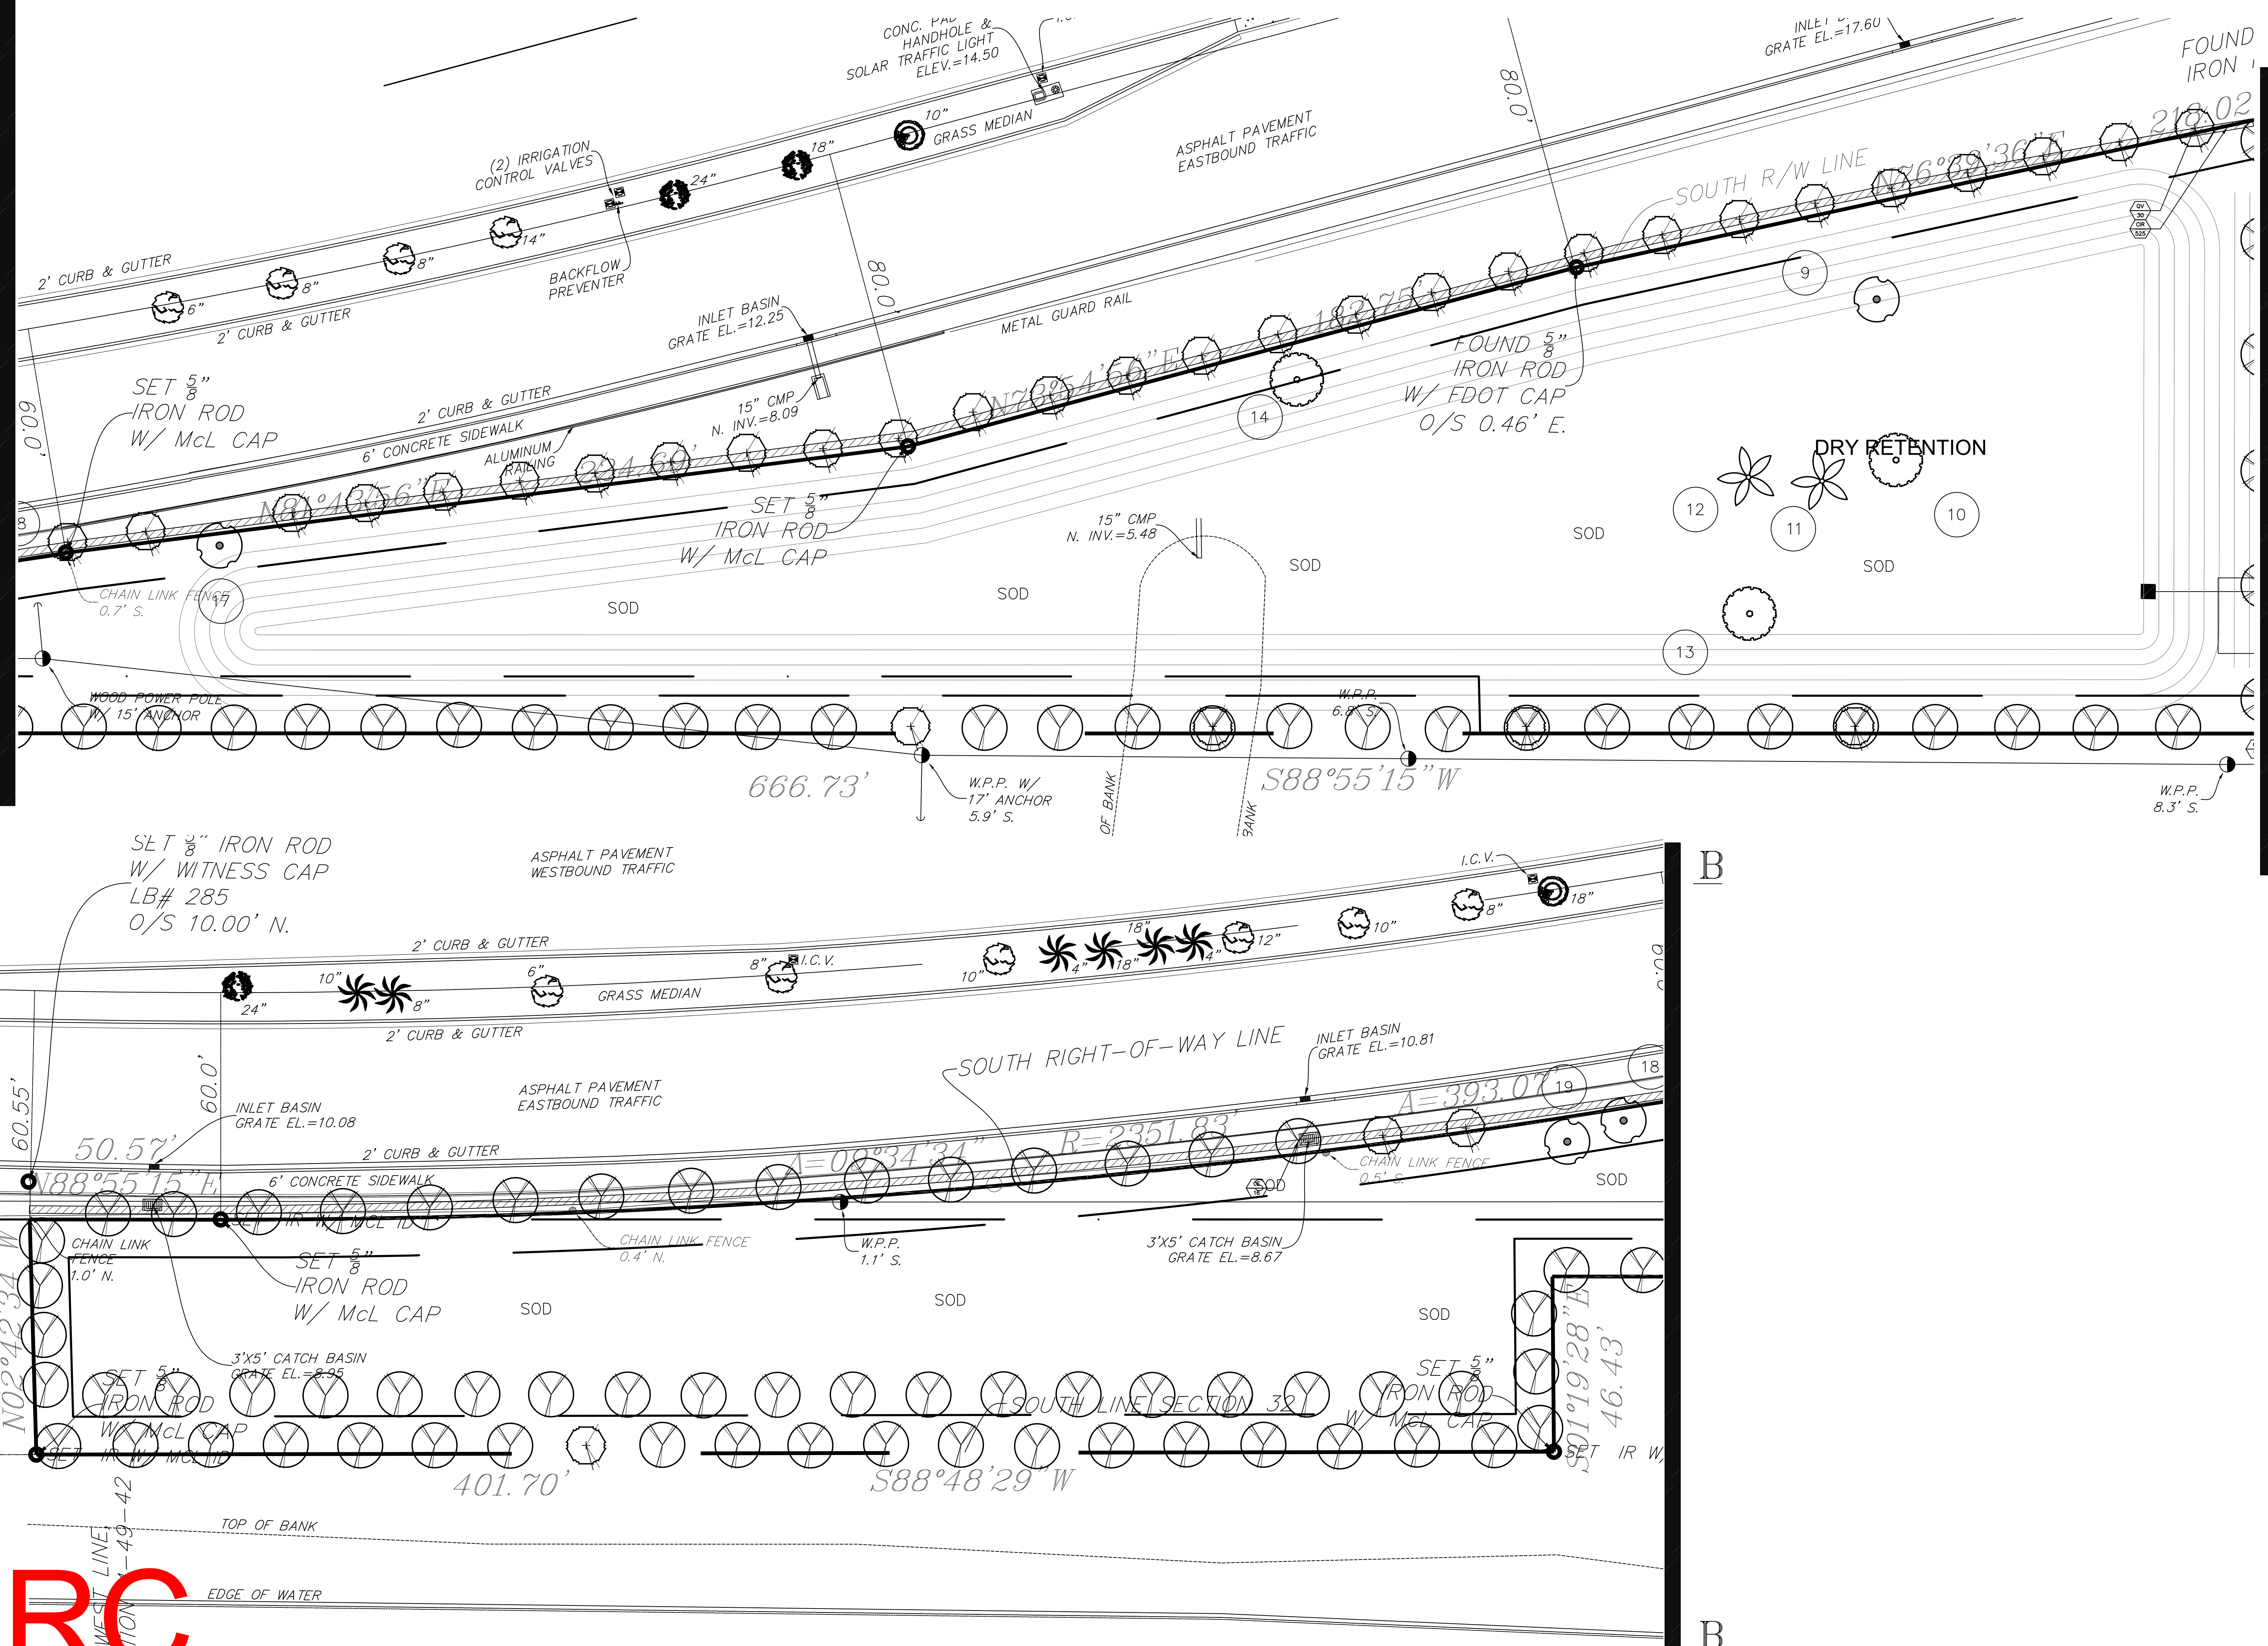

LANDSCAPE PLAN

SCALE: 1" = 20'-0"

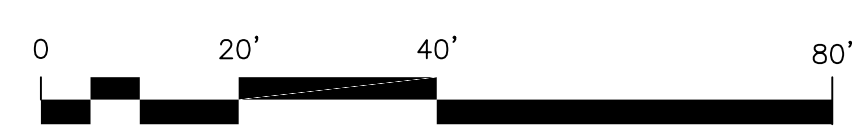

TONNING & ASSOCIATES, INC.  
Landscape Architecture & Land Planning  
Landscape Architect - Florida License #6666709  
4855 NW 92 Terrace  
Coral Springs, Florida 33067  
Tel: 561-414-8269 Email: w.tonning@tonningandassociates.com

DRWG. TITLE : LANDSCAPE PLAN

PROJECT : FLORIDA INDOOR TENNIS

WEST ATLANTIC BOULEVARD  
POMPANO BEACH, FLORIDA 33069

CLIENT : RWB LINARES ARCHITECTURE

Wayne K. Tonning  
Digitally signed by Wayne K. Tonning  
Date: 2023.12.08 11:47:34 -05'00'  
Wayne K. Tonning, RLA #6666709

PROJECT NO.	22-144
DRAWN BY	WKT
DESIGNED BY	WKT
CHECKED BY	WKT
DATE	01-17-23
DWG. NO.	LP-3
SHT. NO.	3 of 3
REVISIONS	12-07-23