

Revision		
REV	DATE	BY

PROPOSED WAREHOUSE FOR:
REGANZANI GROUP LLC
VACANT PROPERTY, SW 3RD STREET,
POMPANO BEACH, FL, 33069


SEAL: AR 0017862
LUIS LA ROSA
Digitally signed by
Luis La Rosa
Date:
2024.11.18
14:54:26
-05'00"

DRAWN:	Author
CHECKED:	Checker
DATE:	11/07/2023
SCALE:	AS NOTED
JOB. NO.:	023-042
SHEET:	
A 3.1	
OF:	SHEETS:


100% CONSTRUCTION DOCUMENTS

11/14/2024 9:36:37 AM

3/16" = 1'-0"

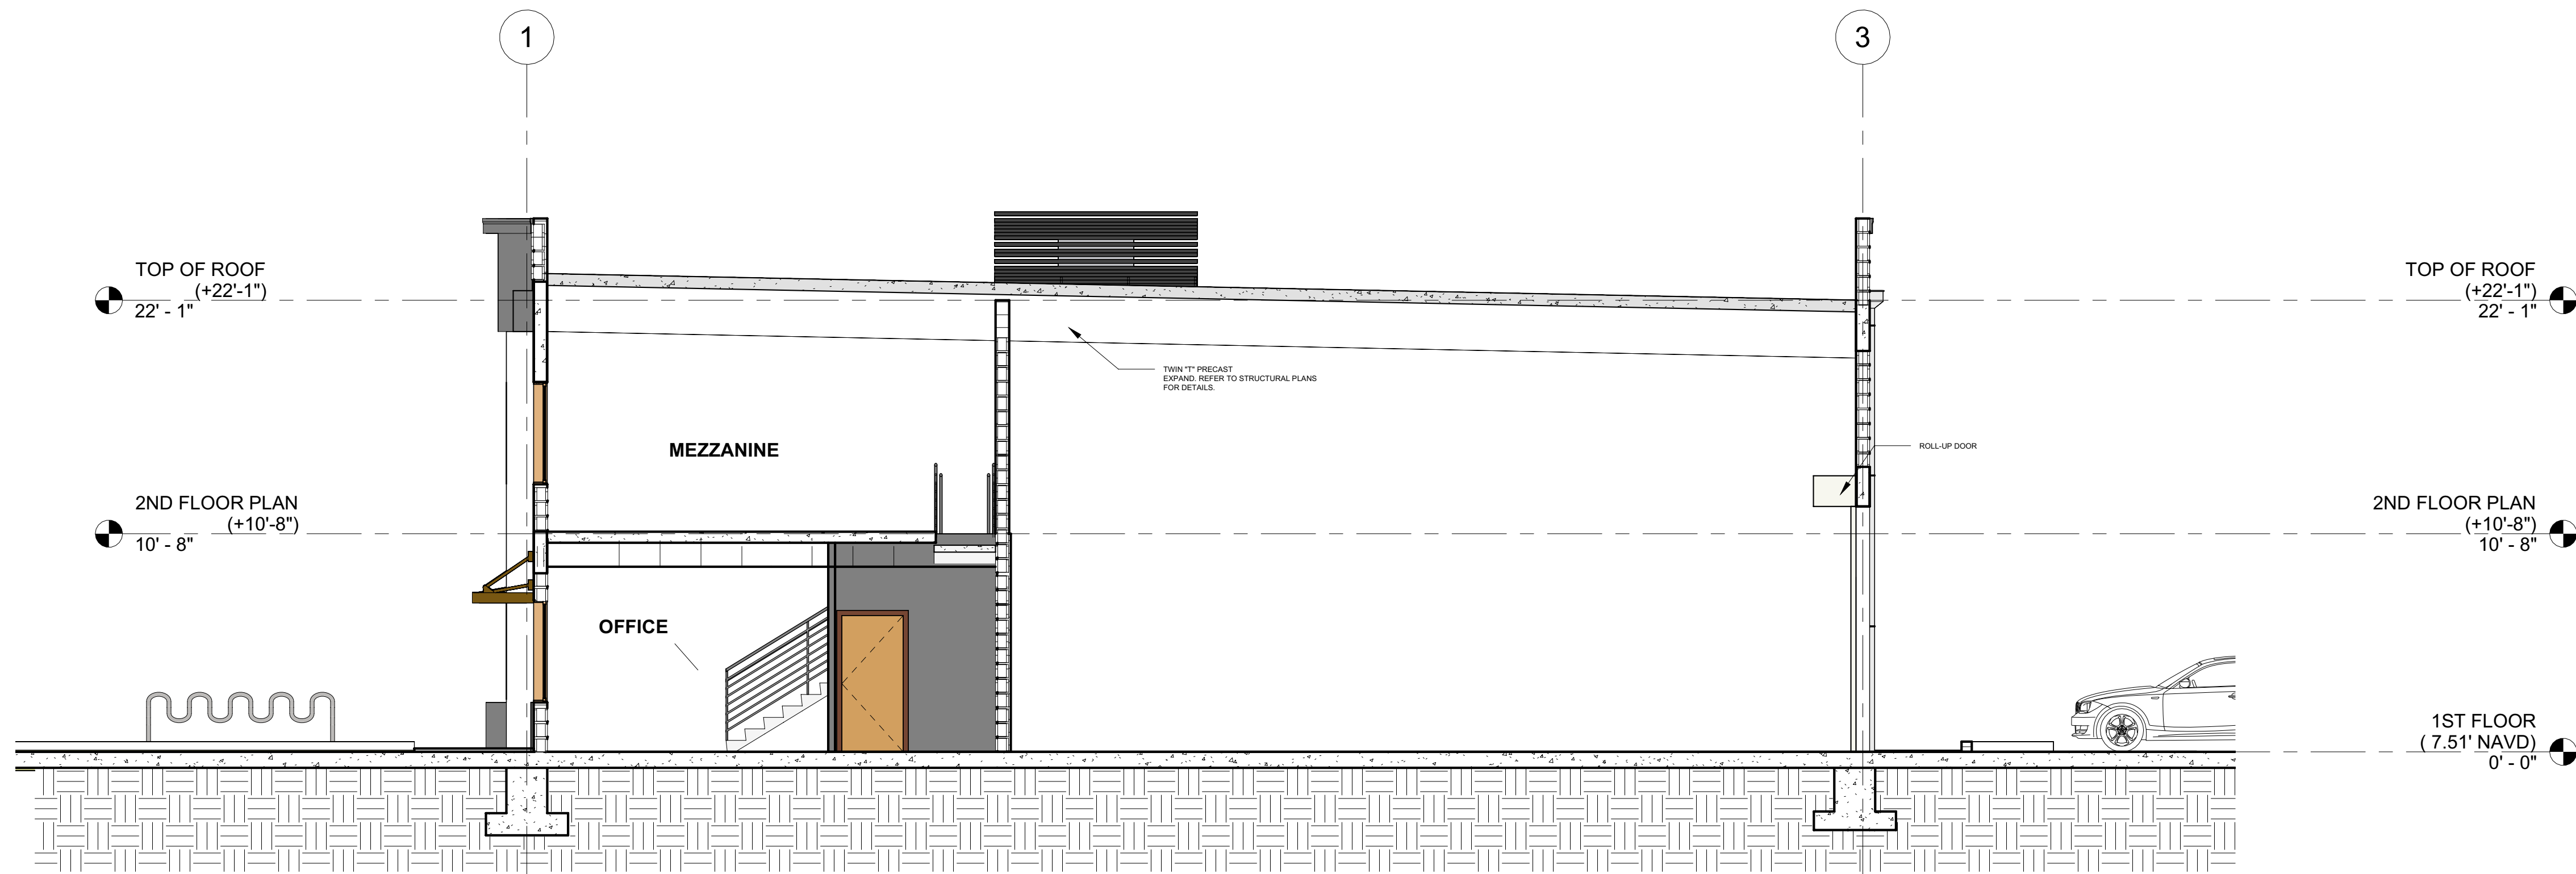

1 Section 1.1
3/16" = 1'-0"

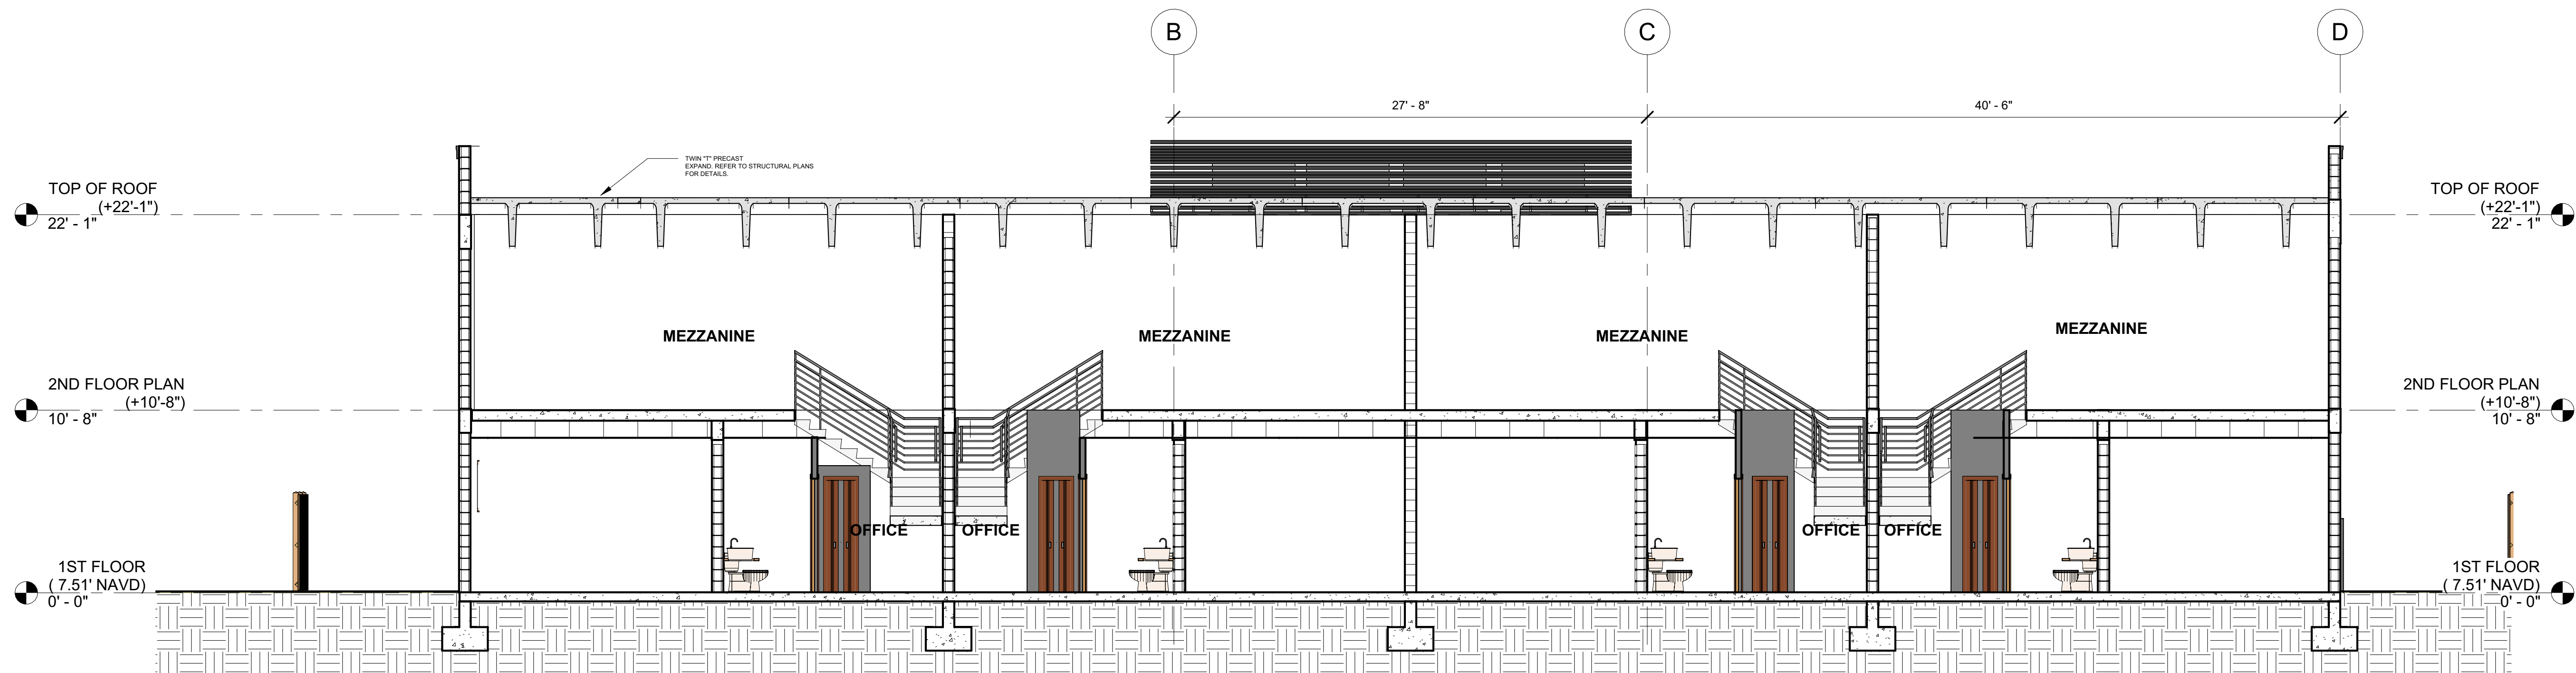

2 Section 2.2
3/16" = 1'-0"

DRC
PZ23-12000055
12/18/2024