

Revision		
REV	DATE	BY


PROPOSED WAREHOUSE FOR:
REGANZANI GROUP LLC
VACANT PROPERTY, SW 3RD STREET,
POMPANO BEACH, FL, 33069

SEAL: AR 0017852
LUIS LA ROSA
Digitally signed by
Luis La Rosa
Date:
2024.11.18
14:56:15
-05'00'

DRAWN:	C.C
CHECKED:	Checker
DATE:	11/07/2023
SCALE:	AS NOTED
JOB NO.:	023-042
SHEET:	
A 2.1	
OF:	SHEETS:

100% CONSTRUCTION DOCUMENTS

11/14/2024 9:36:32 AM

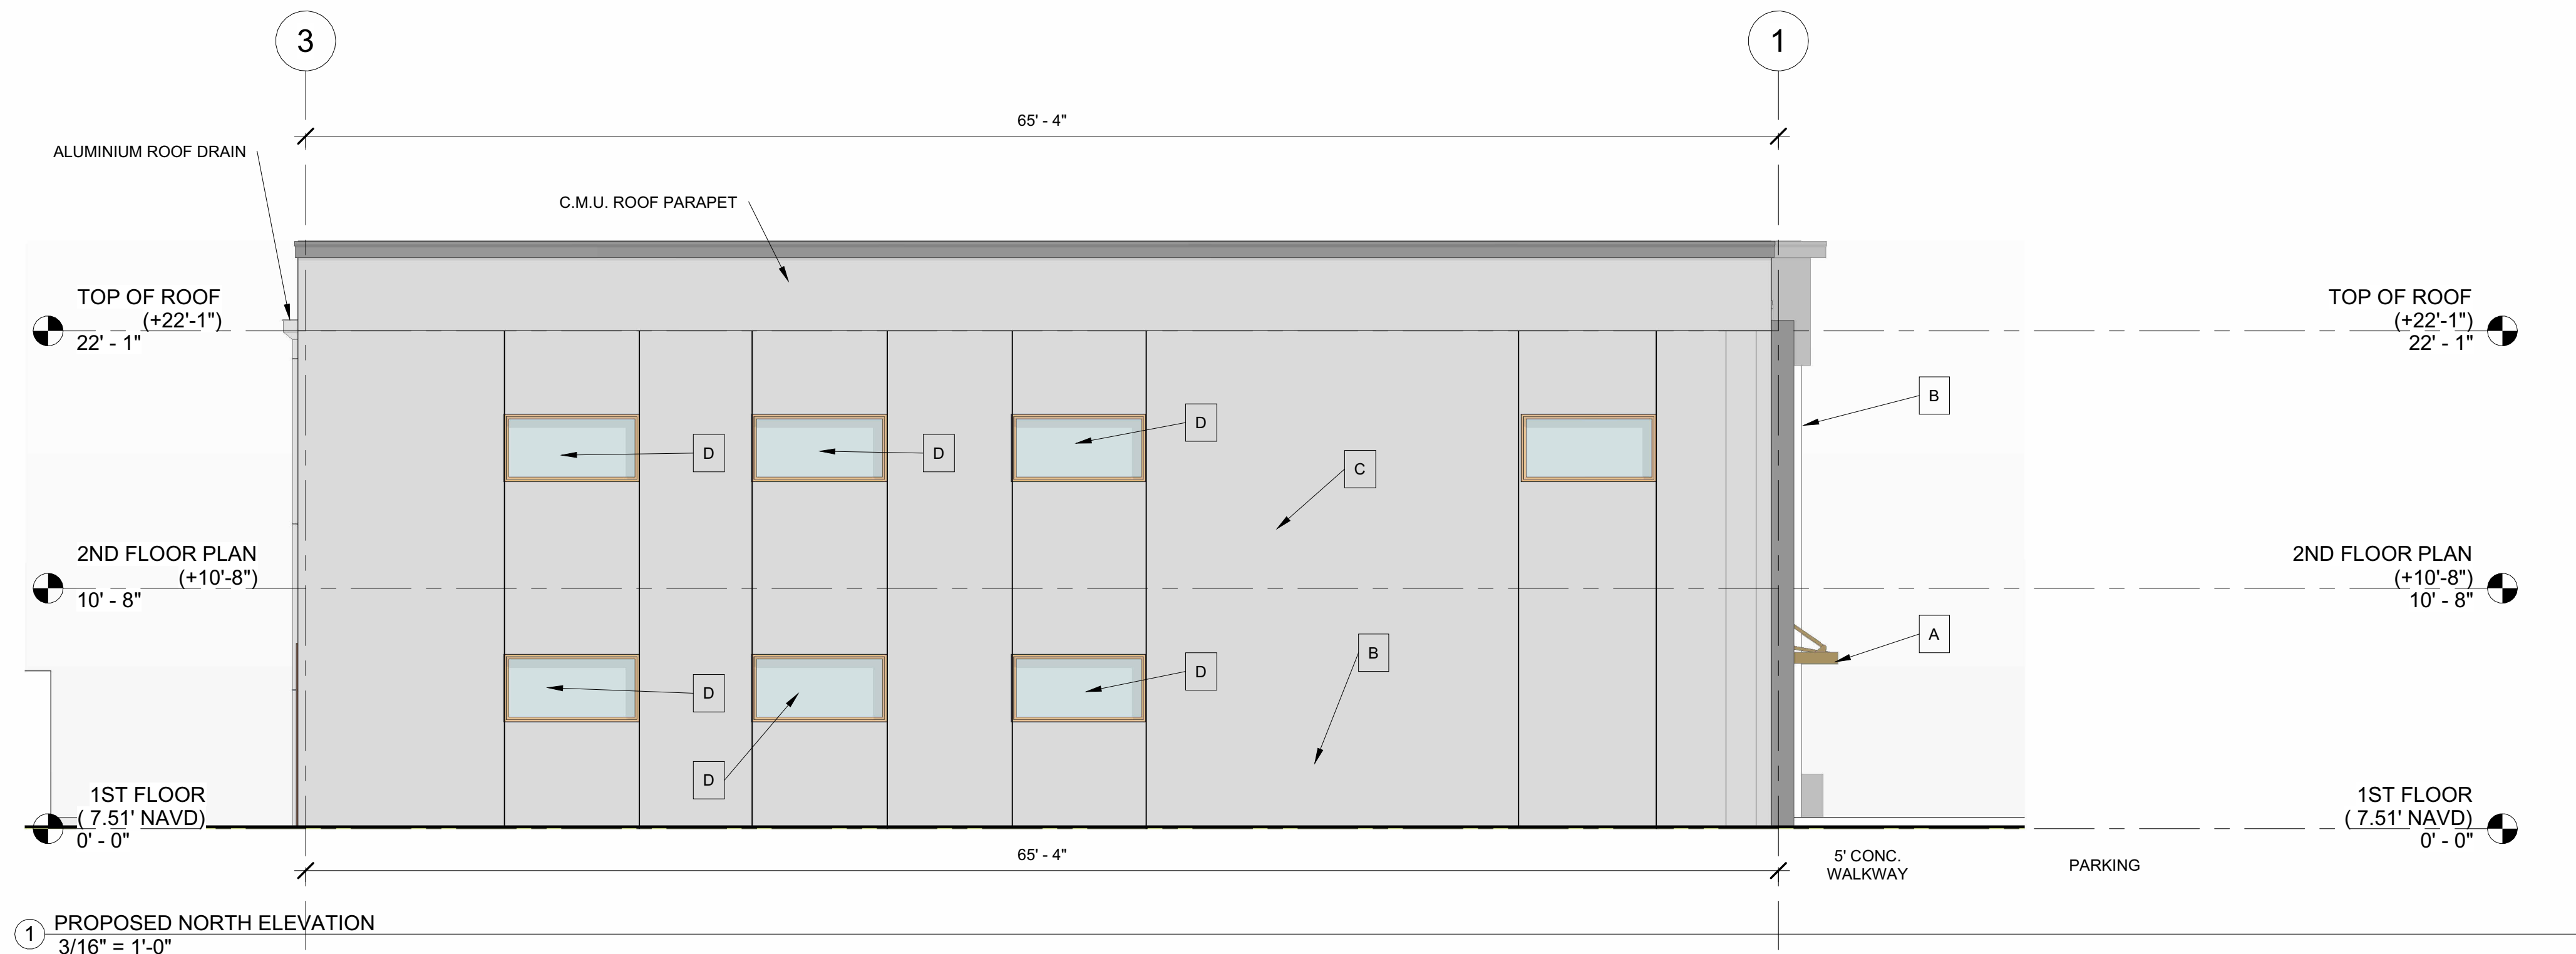

FINISH NOTES

- A ALUMINIUM EYEBROW
COLOR: BRONZE
- B 5/8" STUCCO FINISH PAINTED
COLOR: DARK BROWN
- C 5/8" STUCCO FINISH PAINTED
COLOR: LIGHT GRAY
- D FIXED IMPACT RESISTANT WINDOW
- E IMPACT RESISTANT SWING
SOLID METAL DOOR.
- F ROLL-UP DOOR.
- G STUCCO RISE BAND



DRC
PZ23-12000055
12/18/2024