



Revision			
#	REV	DATE	BY


PROPOSED WAREHOUSE FOR:
REGANZANI GROUP LLC
VACANT PROPERTY, SW 3RD STREET,
POMPANO BEACH, FL, 33069



Luis La Rosa Digitally signed by Luis La Rosa
Date: 2024.11.18 14:56:45 -05'00'

DRAWN:	A.G.
CHECKED:	L.L.R
DATE:	11/07/2023
SCALE:	AS NOTED
JOB. NO.:	023-042
SHEET:	
A 1.5	
OF:	SHEETS:

11/14/2024 9:36:27 AM

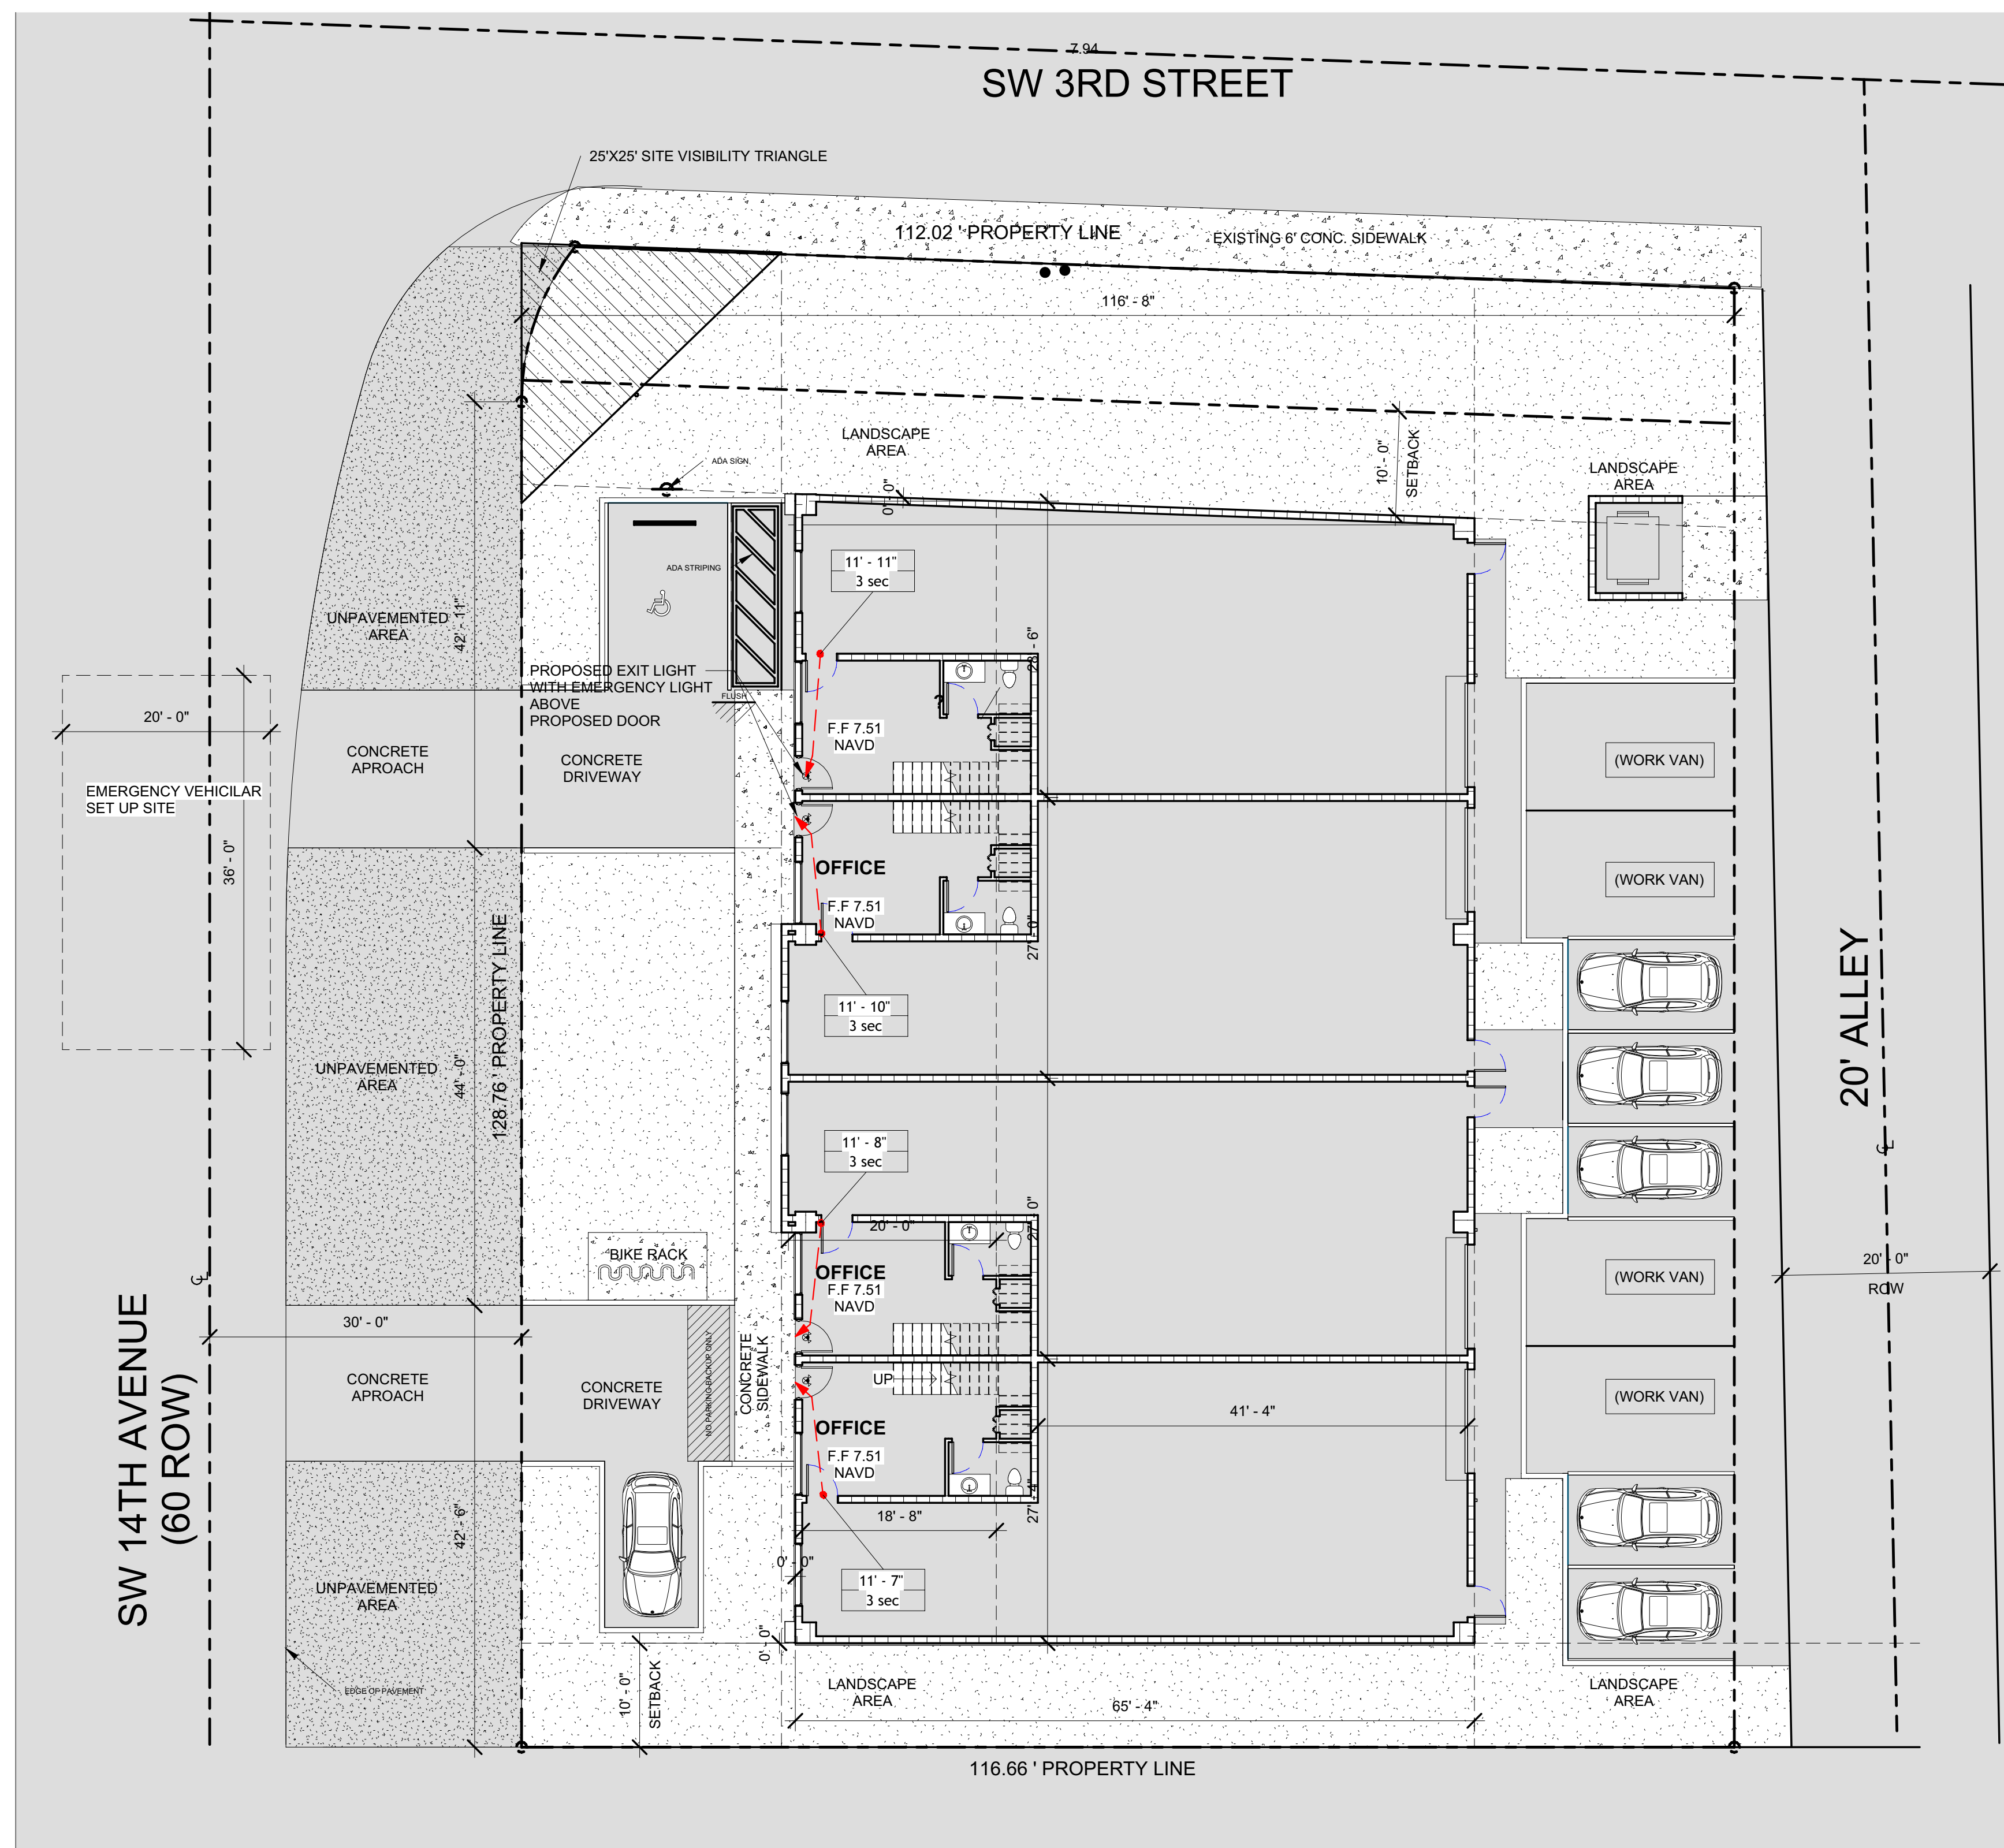

① LIFE SAFETY CONNECTION PLAN
3/32" = 1'-0"

CODE SAFETY NOTES

OCCUPANCY GROUP		MAX. TRAVEL DIST.	MAX. DEAD END	COMMON PATH OF TRAVEL
		SPRINKLERED		
9600 S.F./200 20 OCC.	REQUIRED	200'	50 FT.	50 FT.
	PROVIDED	50'-10"	-	0'-0"

EGRESS PATTERN AND WALL LAYOUT DOES NOT EXCEED:

- A) THE MAX TRAVEL DISTANCE
- B) NO DEAD END TRAVEL EXCESS OF 20 FT
- C) COMMON PATH OF TRAVEL DOES NOT EXCEED 5 FT

FINISH CLASSIFICATION PER BY OCCUPANCY AS PER FBC-B-803.9 PROPOSED BUILDING IS SPRINKLERED:

- A) INTERIOR EXIST STAIRWAYS, RAMPS & PASSAGEWAYS- "C"
- B) CORRIDORS & ENCLOSURE FOR EXIT ACCESS STAIRWAYS & RAMPS- "C"
- C) ROOMS AND ENCLOSED SPACES- "C"

WORK PERFORMED SHALL COMPLY WITH THE FLORIDA BUILDING CODE 2020-7TH. EDITION-
BUILDING, FLORIDA FIRE PREVENTION CODE 2020-7TH. EDITION, FLORIDA BUILDING CODE-
ACCESSIBILITY, NFPA 1&101, 2018 EDITION,NFPA 13&13R NATIONAL ELECTRICAL CODE.

2	FIRE NOTES
---	------------

100% CONSTRUCTION DOCUMENTS

$$3/32'' = 1'-0''$$
$$3/32'' = 1'-0''$$