

DRC


PZ24-12000024

05/07/2025

DRC



PZ24-12000024

03/19/2025

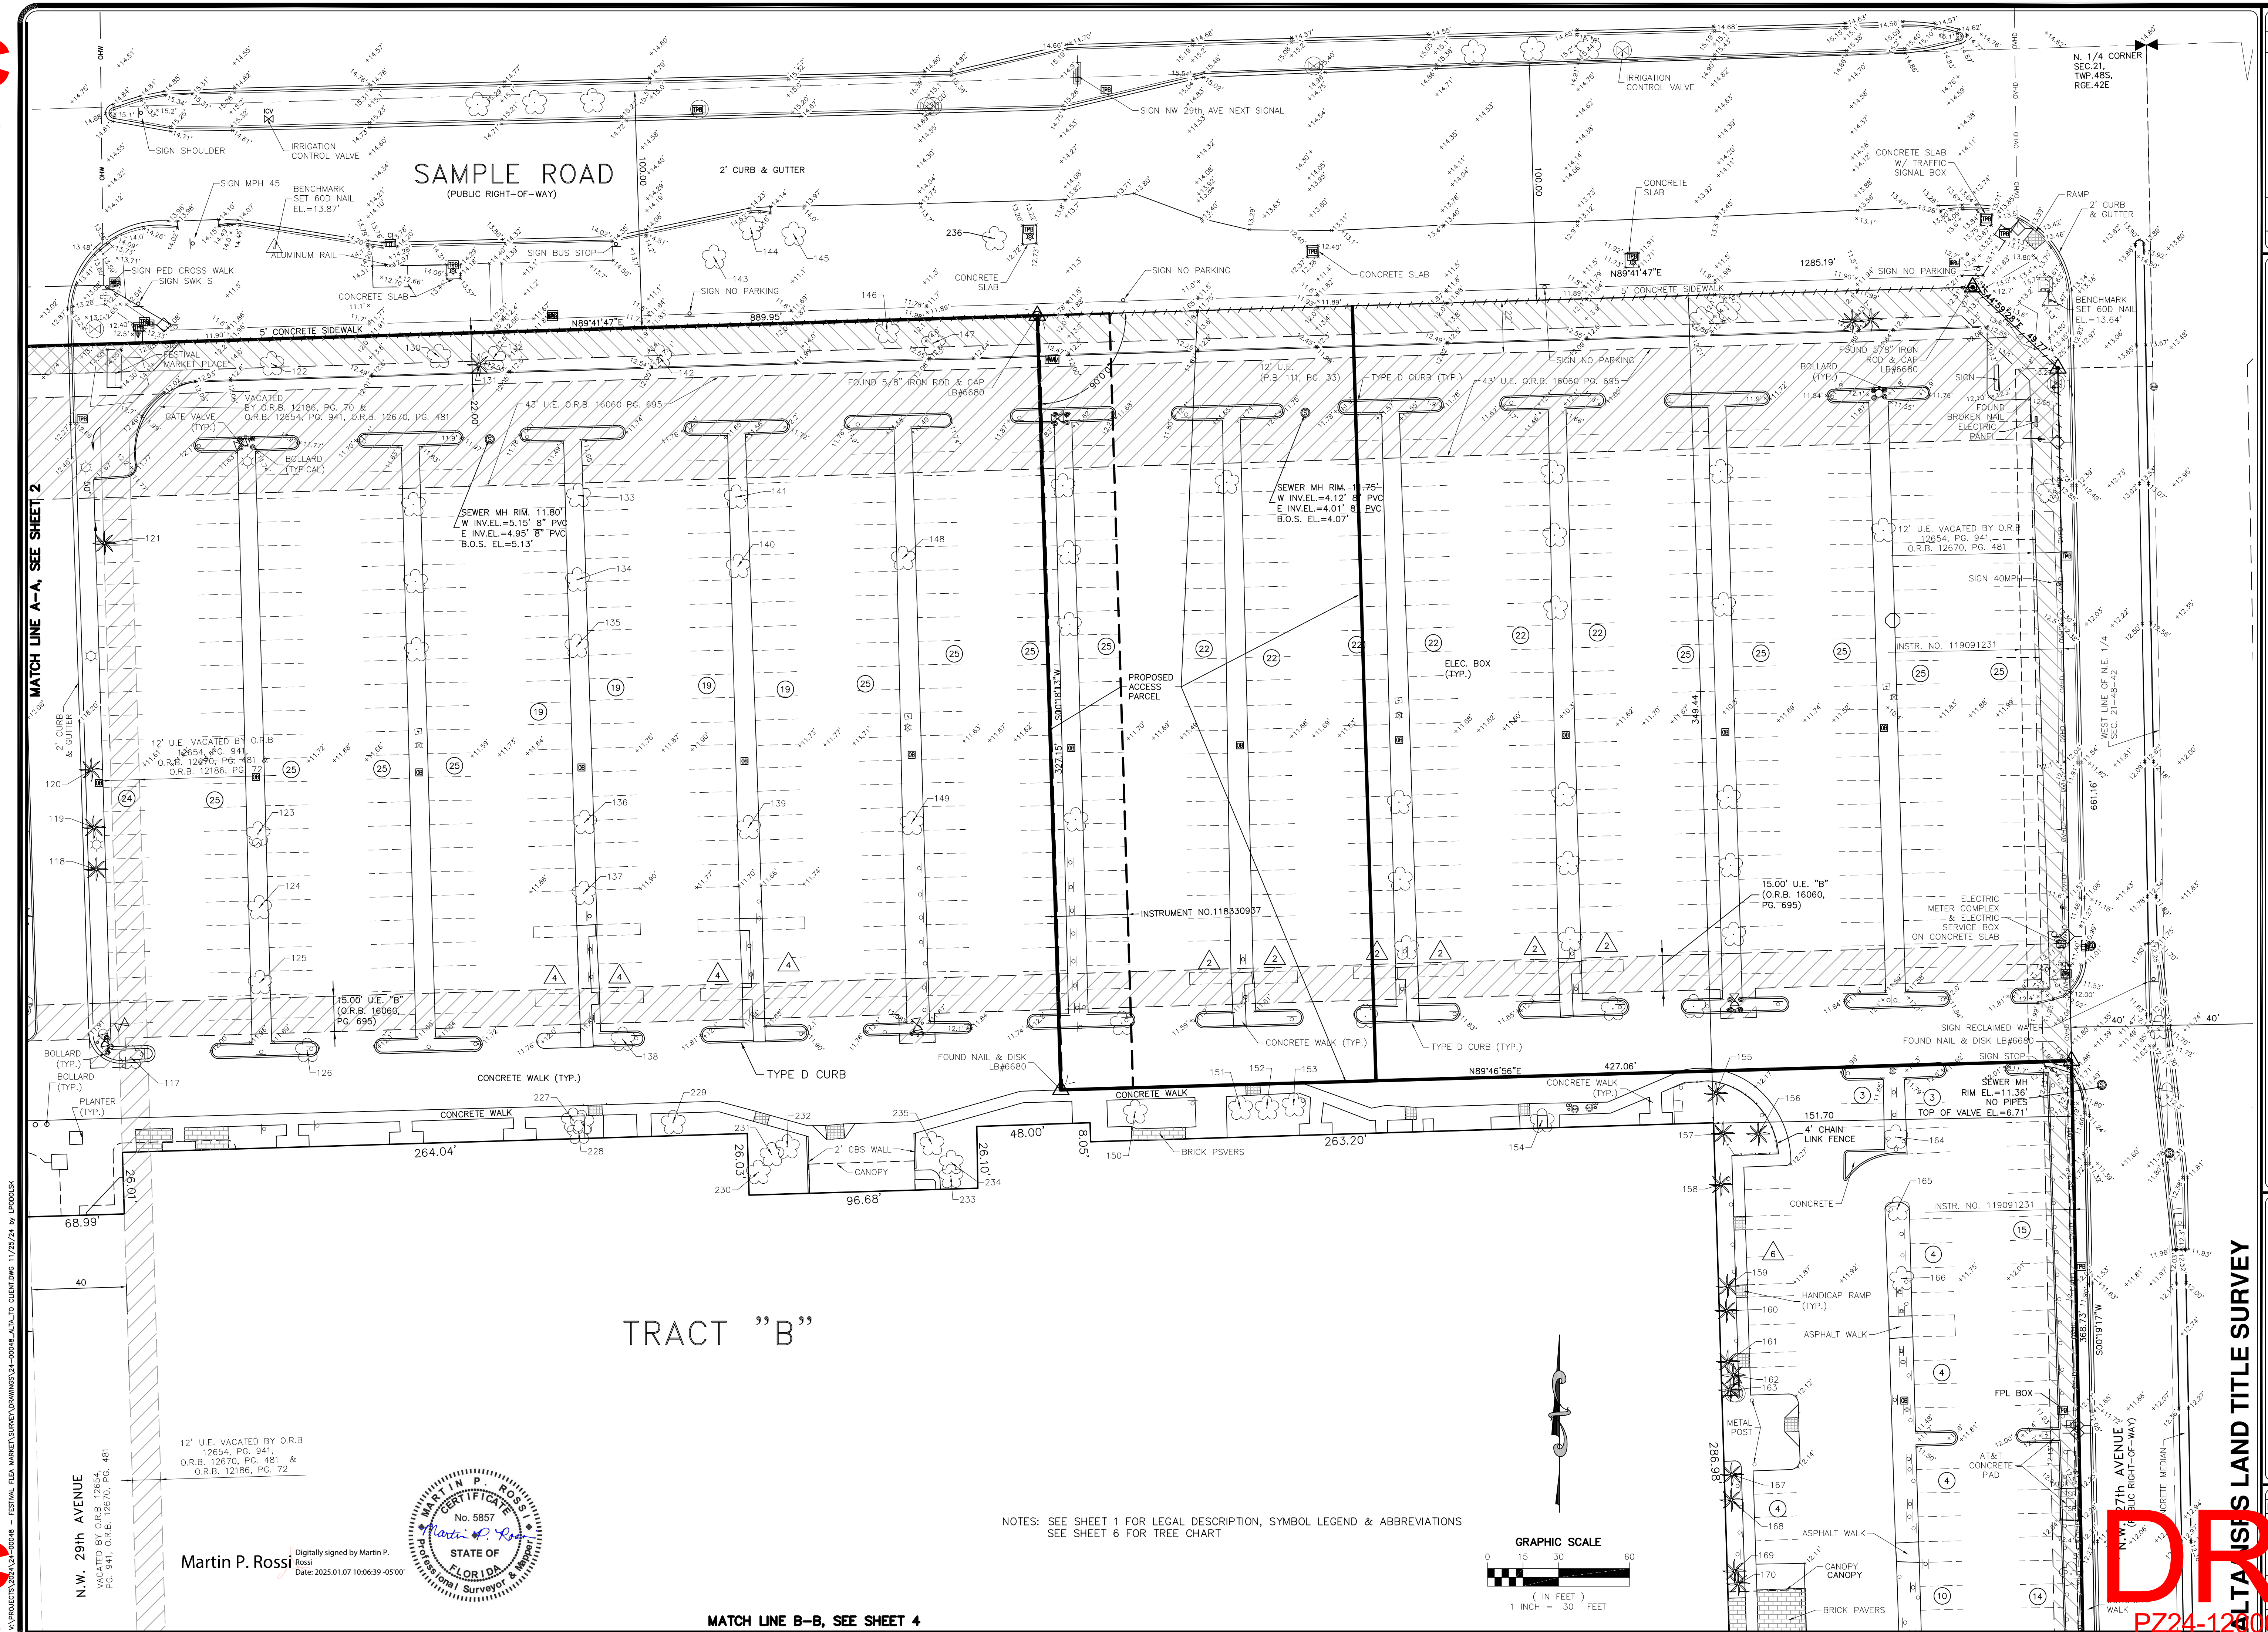

TRACT "B"

NOTES: SEE SHEET 1 FOR LEGAL DESCRIPTION, SYMBOL LEGEND & ABBREVIATIONS  
SEE SHEET 6 FOR TREE CHART

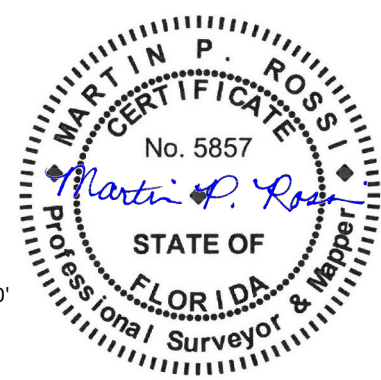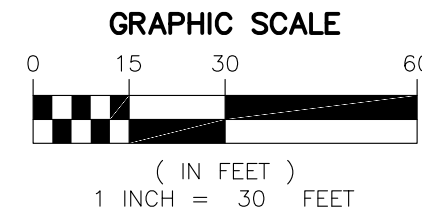

Martin P. Rossi  
Digitally signed by Martin P. Rossi  
Date: 2025.01.07 10:06:39 -05'00'

MATCH LINE B-B, SEE SHEET 4

FESTIVAL FLEA MARKET  
POMPANO BEACH - FLORIDA

MILLER LEGG  
South Florida Office: 5747 N. Andrews Way  
Ft. Lauderdale, Florida 33309-2364  
954-436-7000 Fax: 954-436-8664  
www.millerlegg.com

ALTA SURS LAND TITLE SURVEY

CERTIFICATE OF AUTHORIZATION  
EB7318 (LB6680) 100337

PROJECT / FILE NO.  
24-00048

DRAWING NO.  
3

DATE  
02/05/2025

BY  
3

CHECKED BY  
6

DATE  
02/05/2025

BY  
6