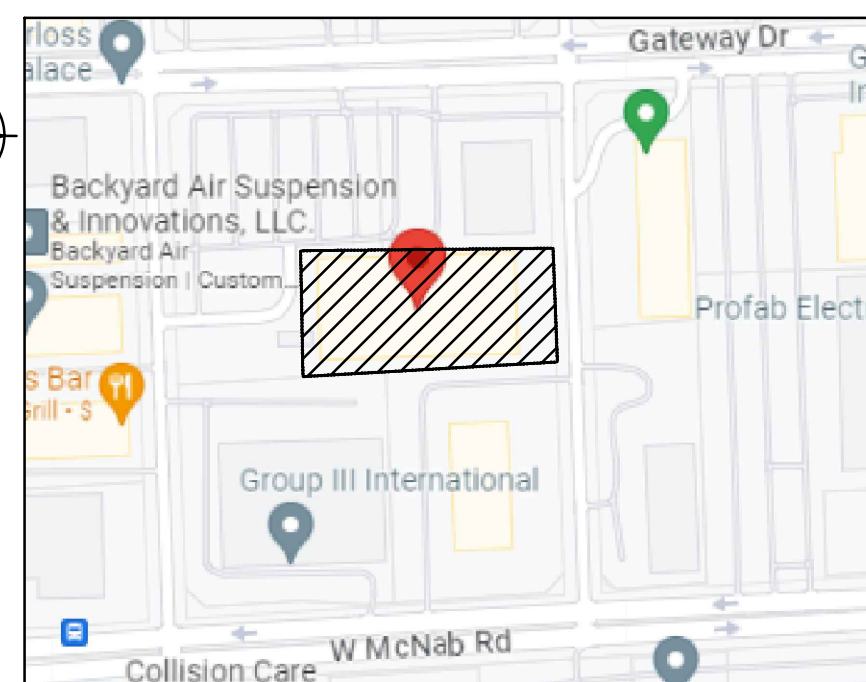
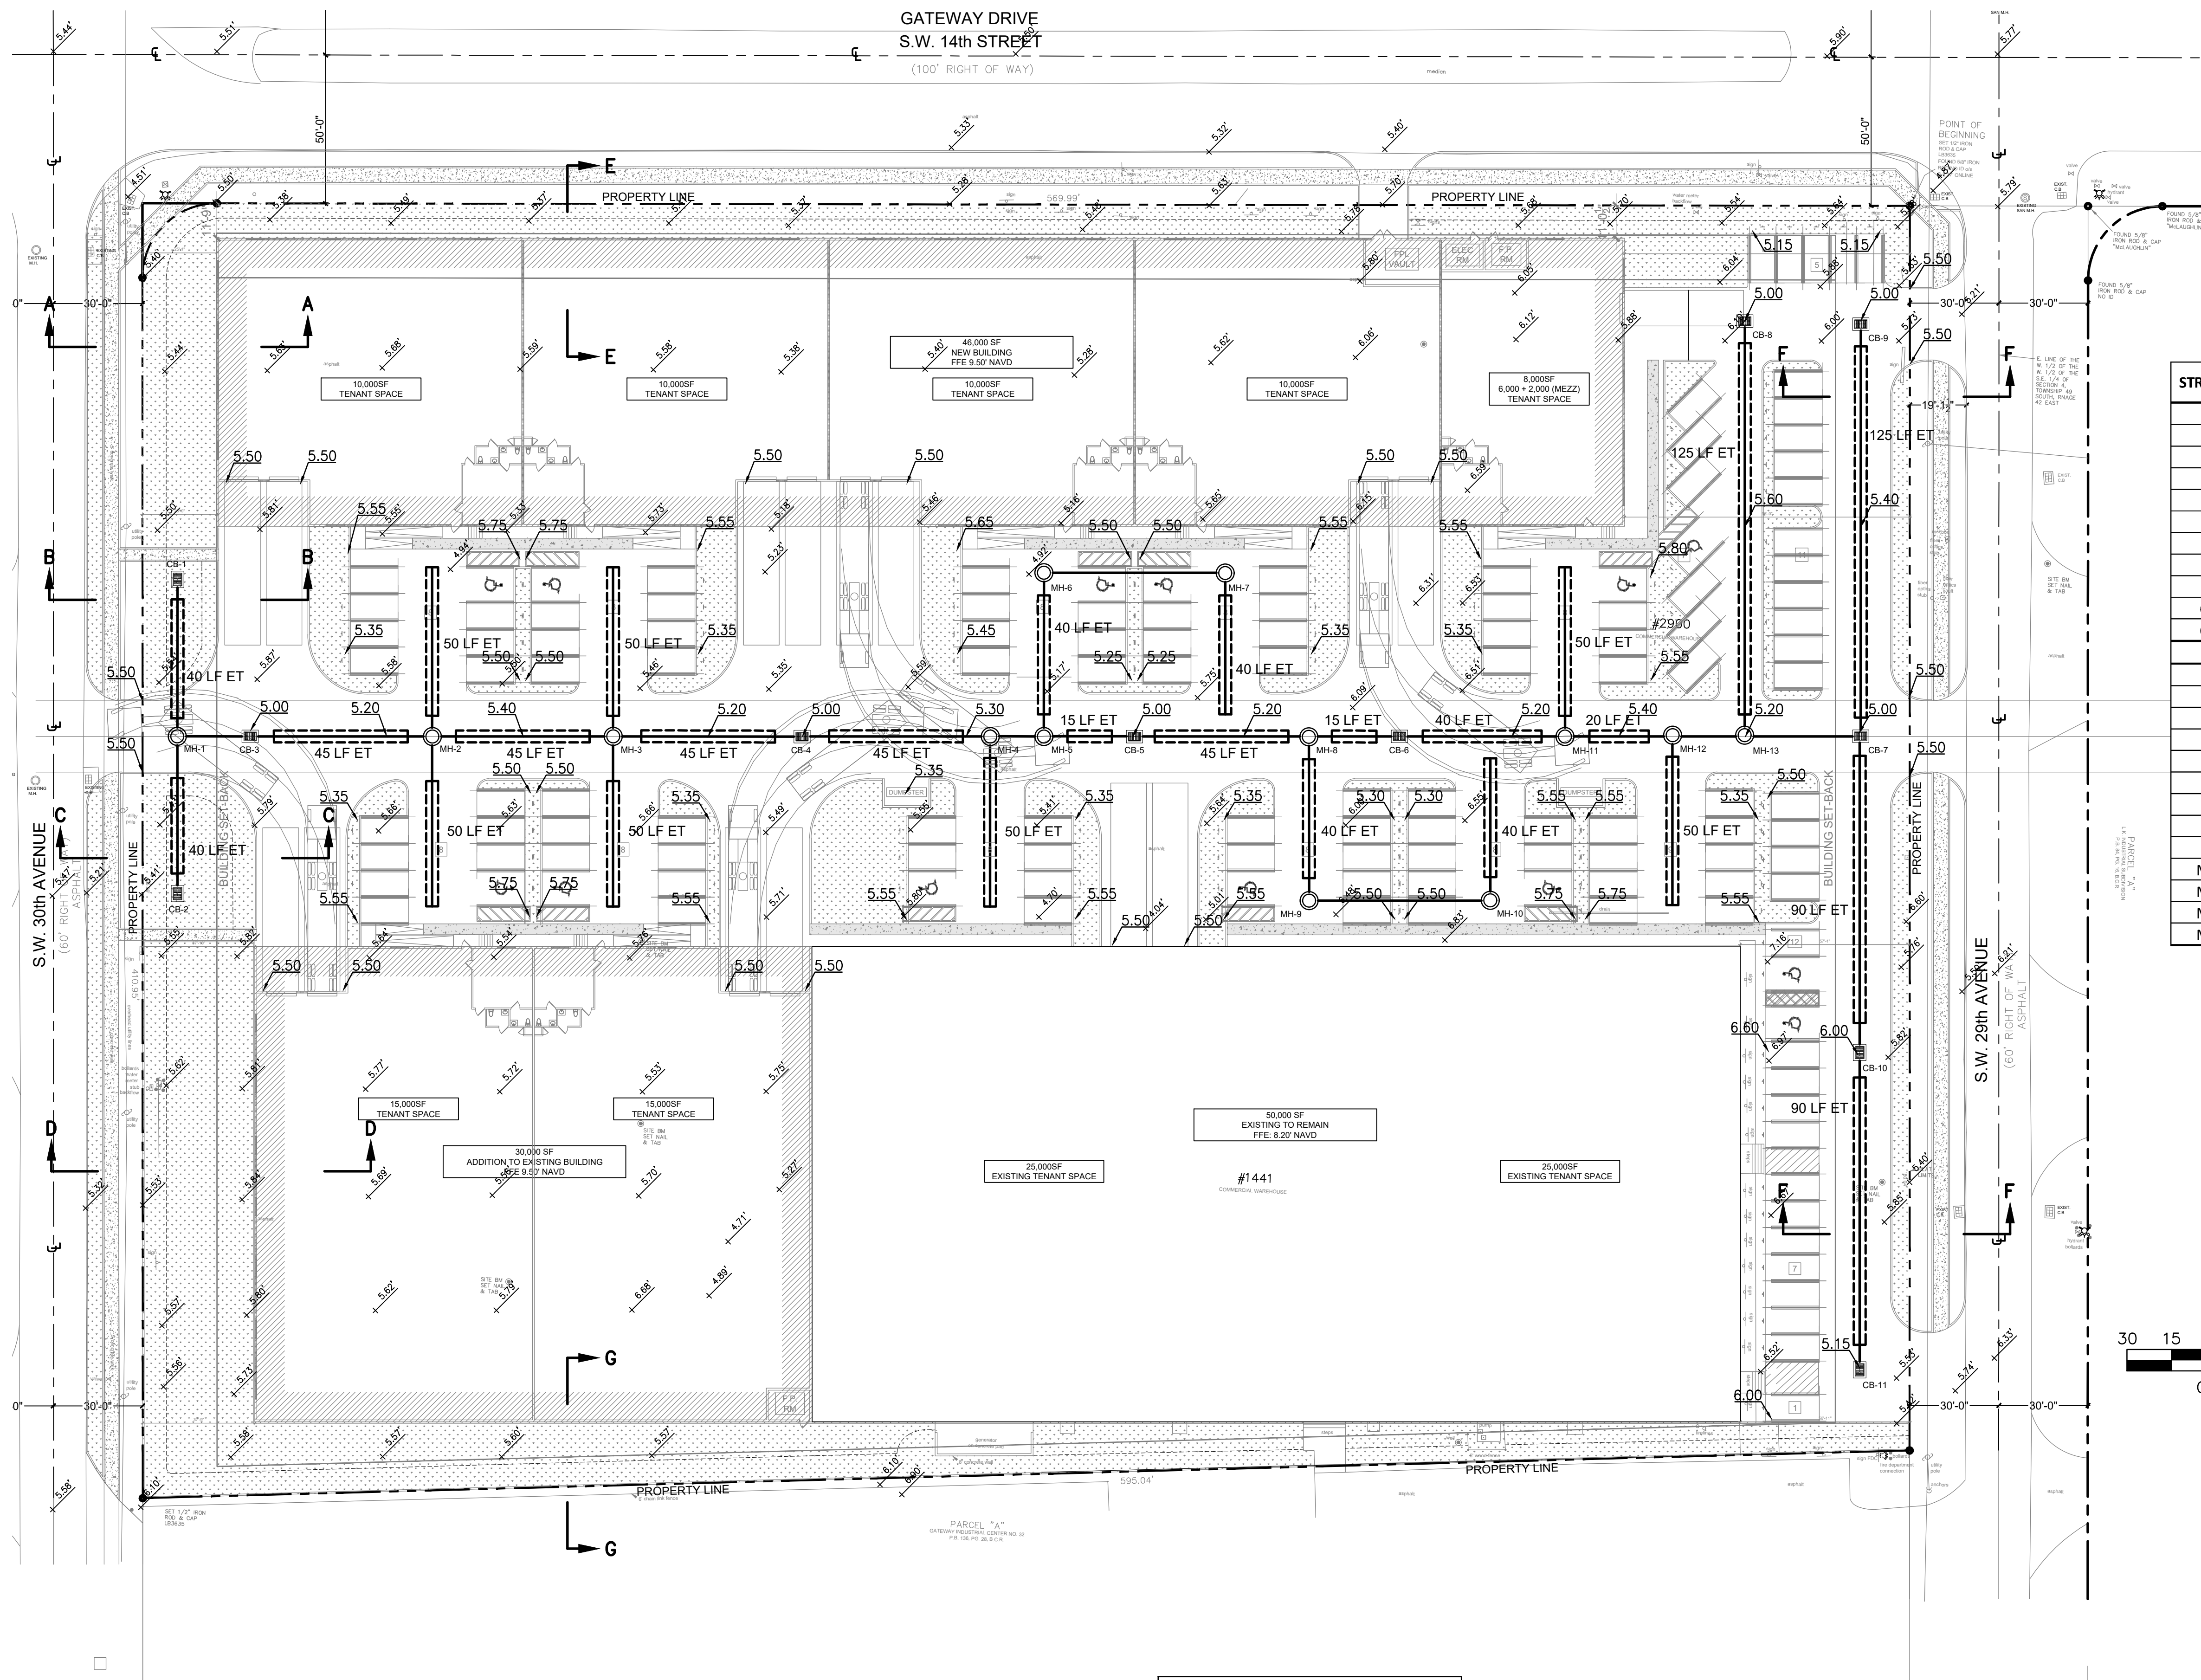
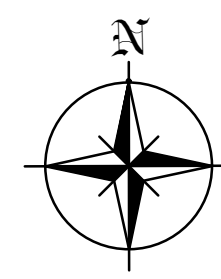


LOCATION MAP
N.T.S.

DRAINAGE STRUCTURES TABLE

STRUCTURE	RIM ELEVATION	BAFFLE	BOTTOM ELEVATION	INVERT ELEVATION			
				N	S	E	W
CB-1	5.00	Y	(-) 2.0	-	1.50	-	-
CB-2	5.00	Y	(-) 2.0	1.50	-	-	-
CB-3	5.00	Y	(-) 2.0	-	-	1.50	1.50
CB-4	5.00	Y	(-) 2.0	-	-	1.50	1.50
CB-5	5.00	Y	(-) 2.0	-	-	1.50	1.50
CB-6	5.00	Y	(-) 2.0	-	-	1.50	1.50
CB-7	5.00	Y	(-) 2.0	1.50	1.50	-	1.50
CB-8	5.00	Y	(-) 2.0	-	1.50	-	-
CB-9	5.00	Y	(-) 2.0	-	1.50	-	-
CB-10	6.00	Y	(-) 2.0	1.50	1.50	-	-
CB-11	5.15	Y	(-) 2.0	1.50	-	-	-

MH-1	5.30	N	(-) 0.5	1.50	1.50	1.50	-
MH-2	5.30	N	(-) 0.5	1.50	1.50	1.50	1.50
MH-3	5.30	N	(-) 0.5	1.50	1.50	1.50	1.50
MH-4	5.30	N	(-) 0.5	-	1.50	1.50	1.50
MH-5	5.20	N	(-) 0.5	1.50	-	1.50	1.50
MH-6	5.60	N	(-) 0.5	-	1.50	1.50	-
MH-7	5.60	N	(-) 0.5	-	1.50	-	1.50
MH-8	5.10	N	(-) 0.5	-	1.50	1.50	1.50
MH-9	5.50	N	(-) 0.5	1.50	-	1.50	-
MH-10	5.50	N	(-) 0.5	1.50	-	-	1.50
MH-11	5.30	N	(-) 0.5	1.50	-	1.50	1.50
MH-12	5.30	N	(-) 0.5	-	1.50	1.50	1.50
MH-13	5.20	N	(-) 0.5	1.50	-	1.50	1.50

30 15 0 30 60
GRAPHIC SCALE
1" = 30'

LEGEND:

--- PROPERTY LINE

GRASS

EXISTING ELEVATION

PROPOSED ELEVATION

NOTE:

ALL CATCH BASIN ARE TYPE D
INLET , RIM ELEVATION 5.0' AND
INVERT ELEVATION 2.0'

NOTE:

ALL ELEVATIONS ARE RELATIVE TO
THE NAVD 88 DATUMThis item has been digitally signed and sealed by Jorge Szauer, PE. On September 15, 2025.
Printed copies of this document are not considered signed and sealed and the signature
must be verified on any electronic copies.

Reviews:

Client:

Project:

GATEWAY INDUSTRIAL CENTER N° 32

1441 SW 29th Ave. Pompano Beach, FL 33069

Plan Description:

PAVING, GRADING
& DRAINAGE

Seal:

JORGE SZAUER
FLA. REG. P.E. # 62579

Designed by:

JORGE M. SZAUER

Drawn by:

JIANSE

Reviewed & Sealed:

JORGE M. SZAUER

Date:

JANUARY 2025

Scale:

AS SHOWN

Job No.:

Sheet:

C-02

of Sheets