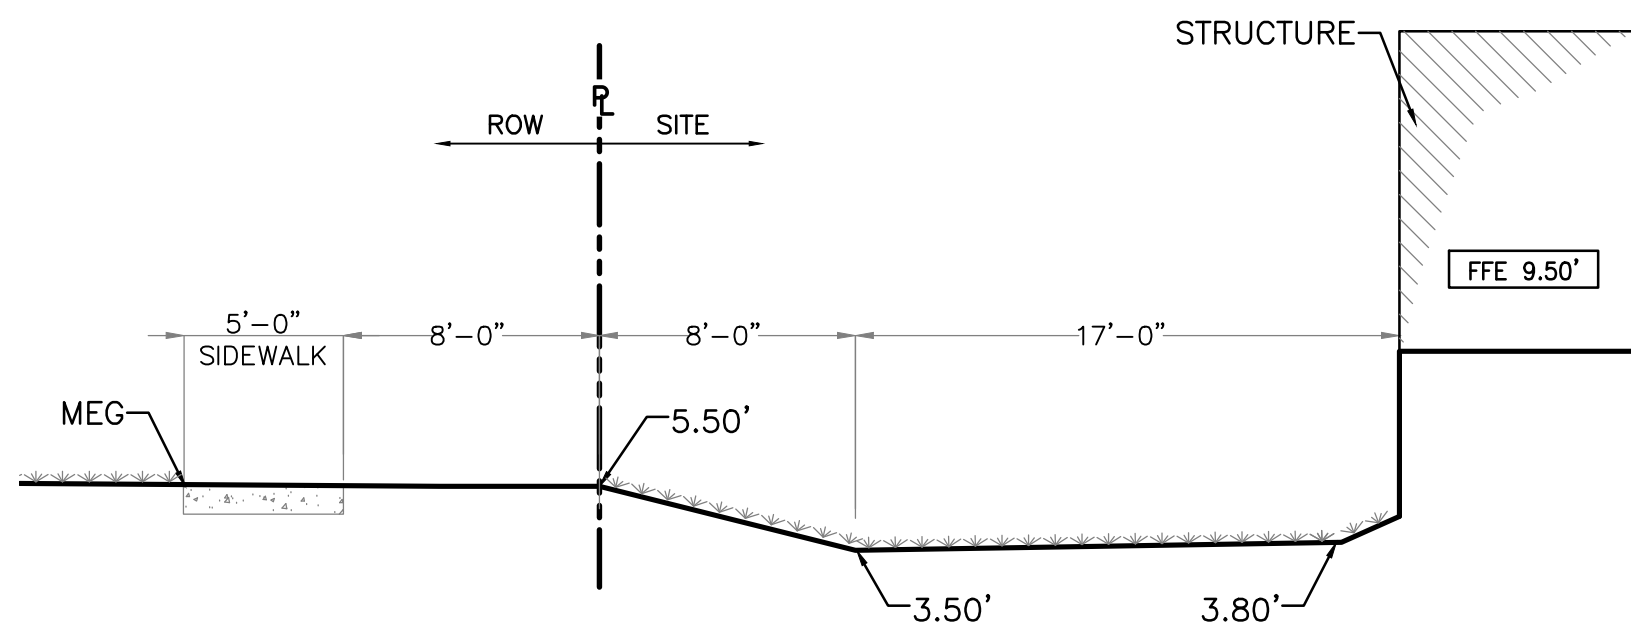
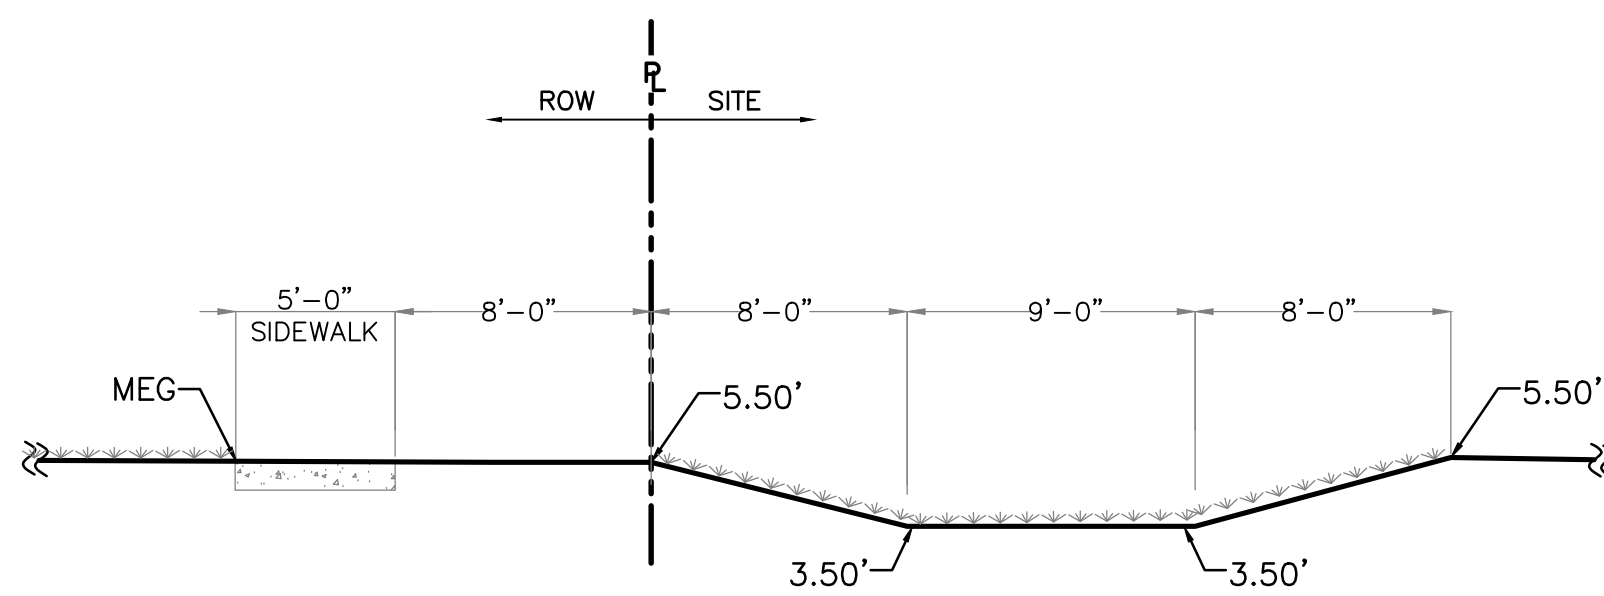
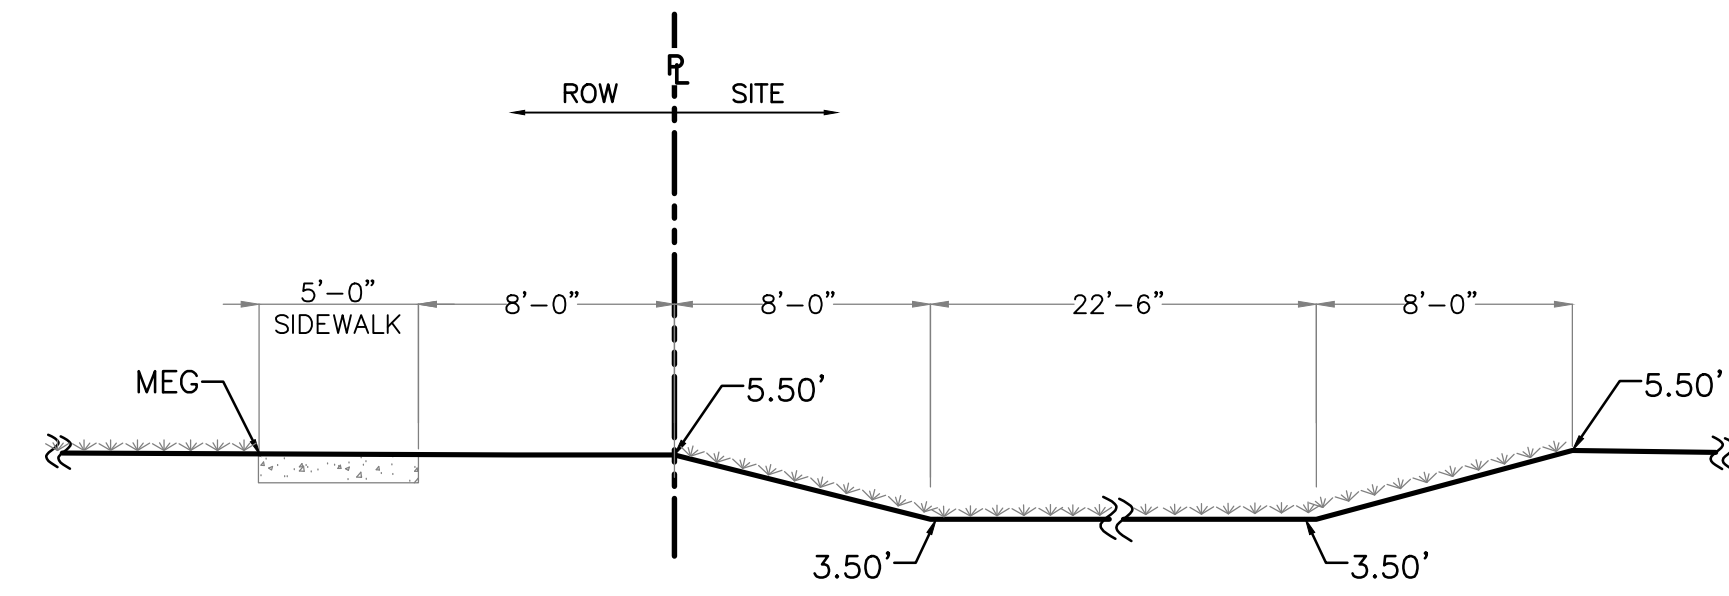
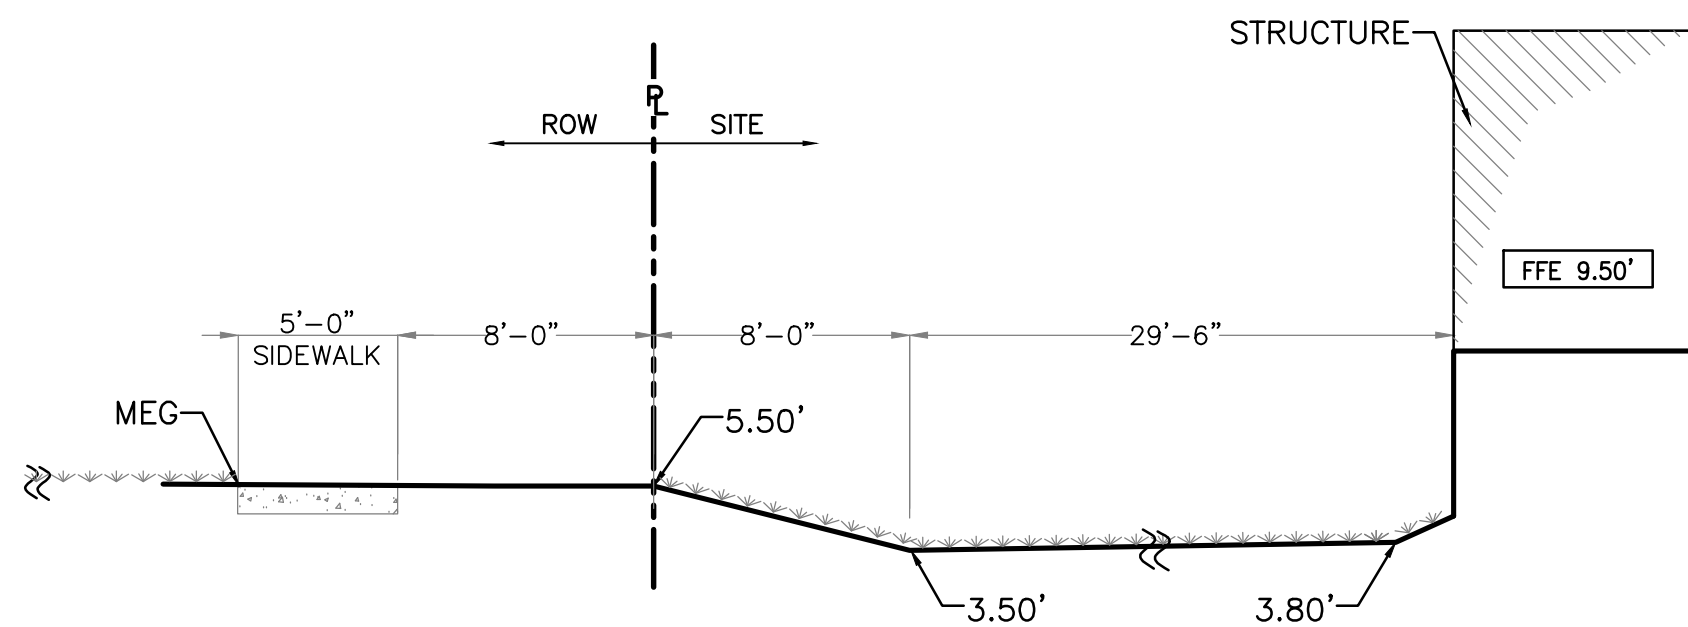
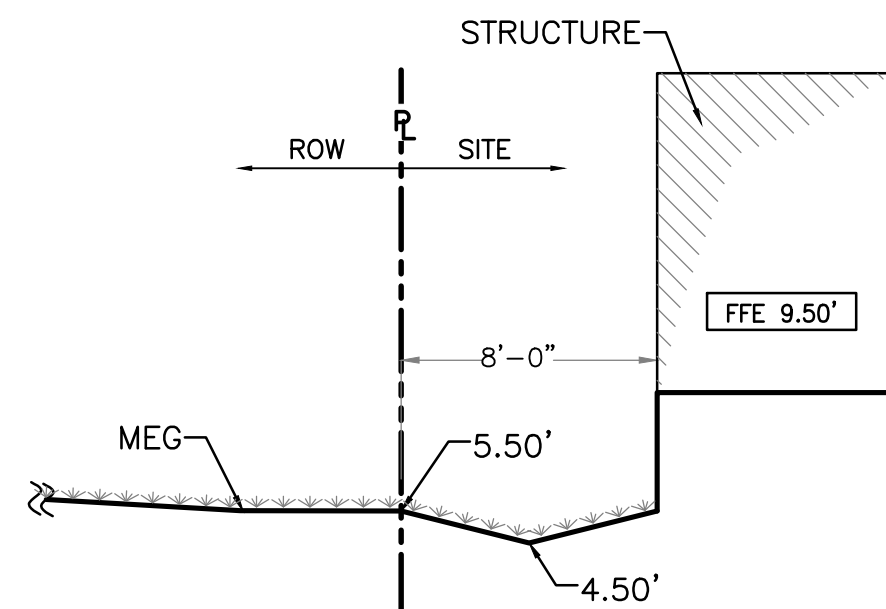
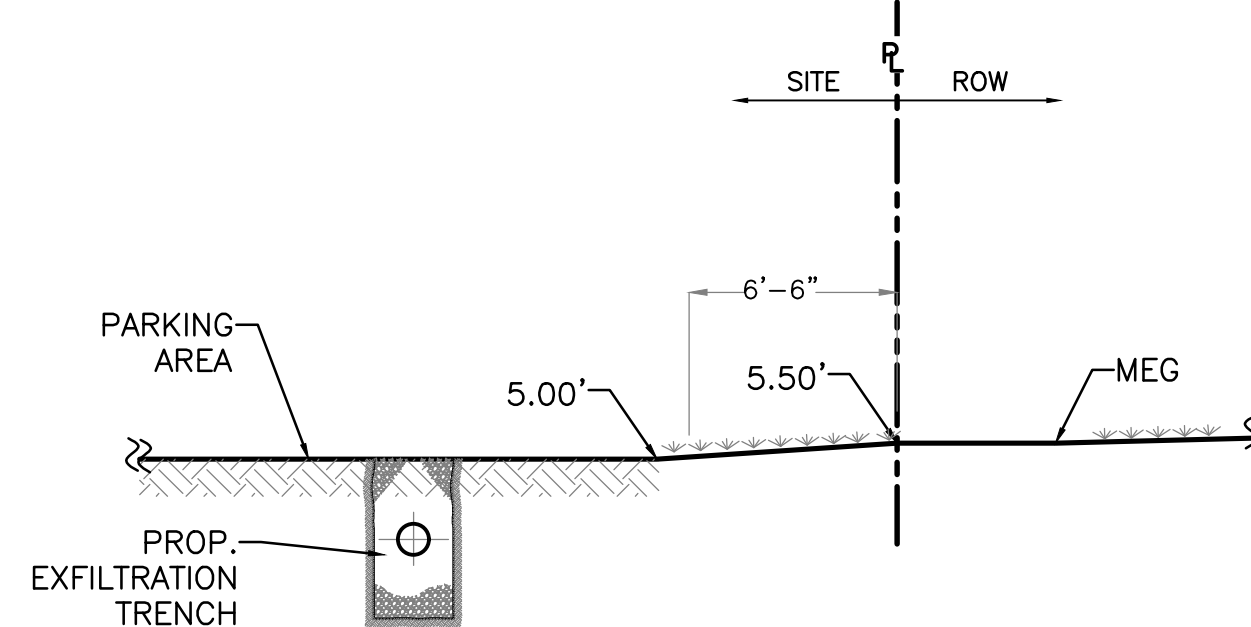
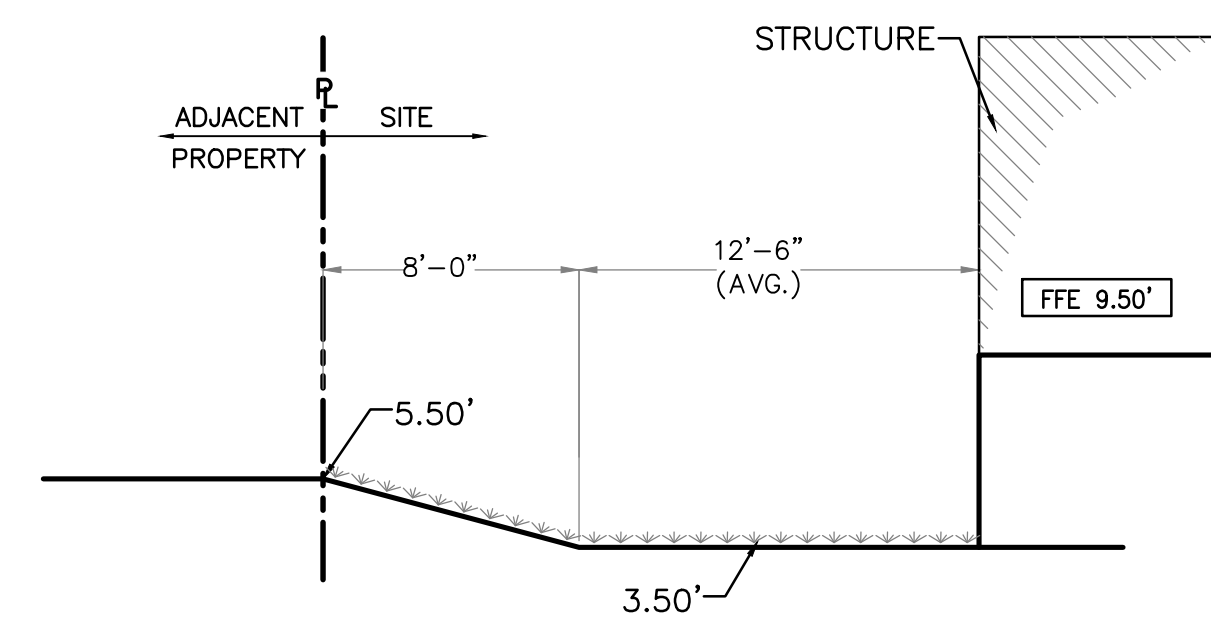
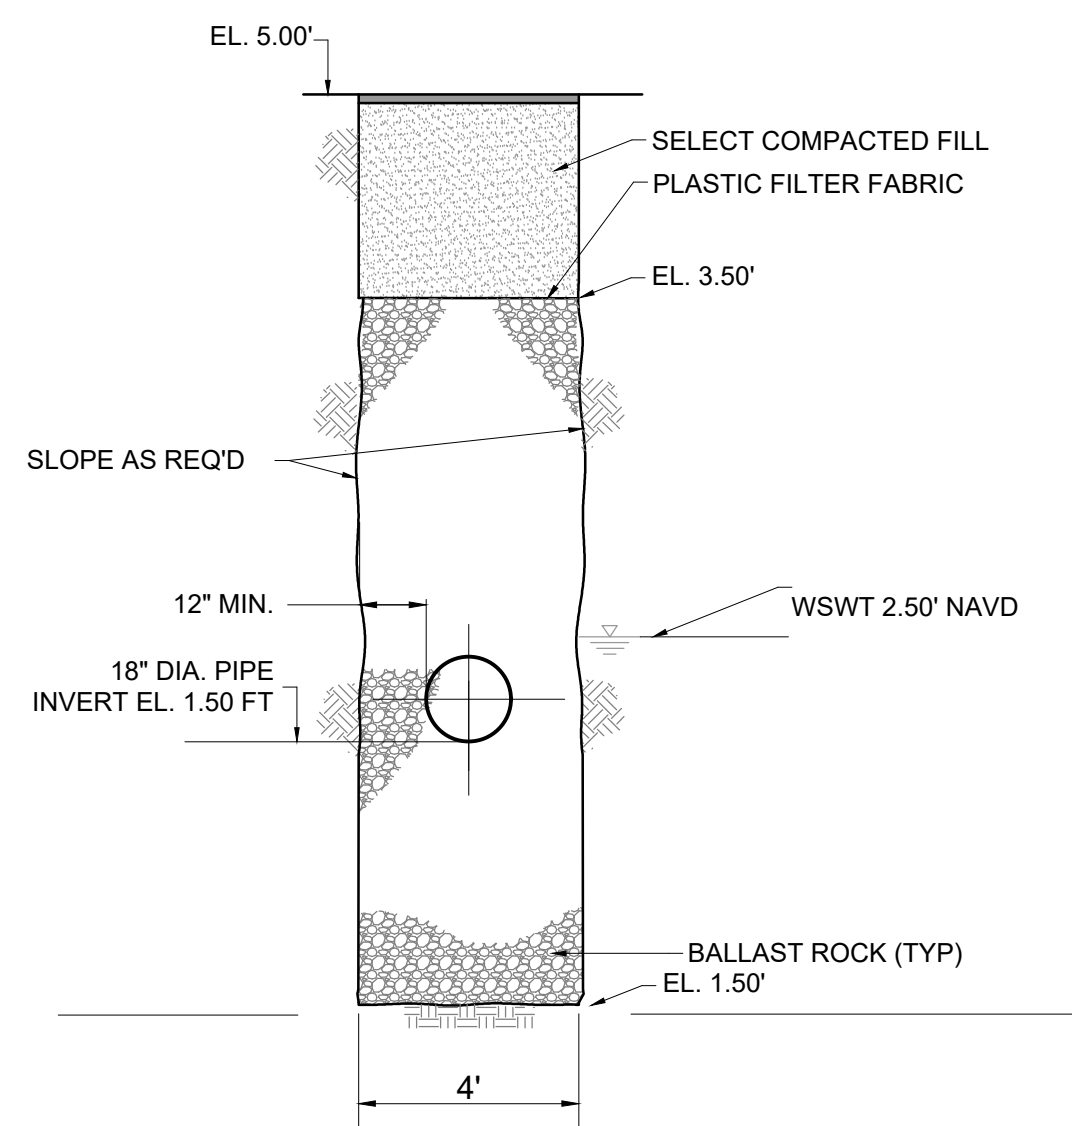
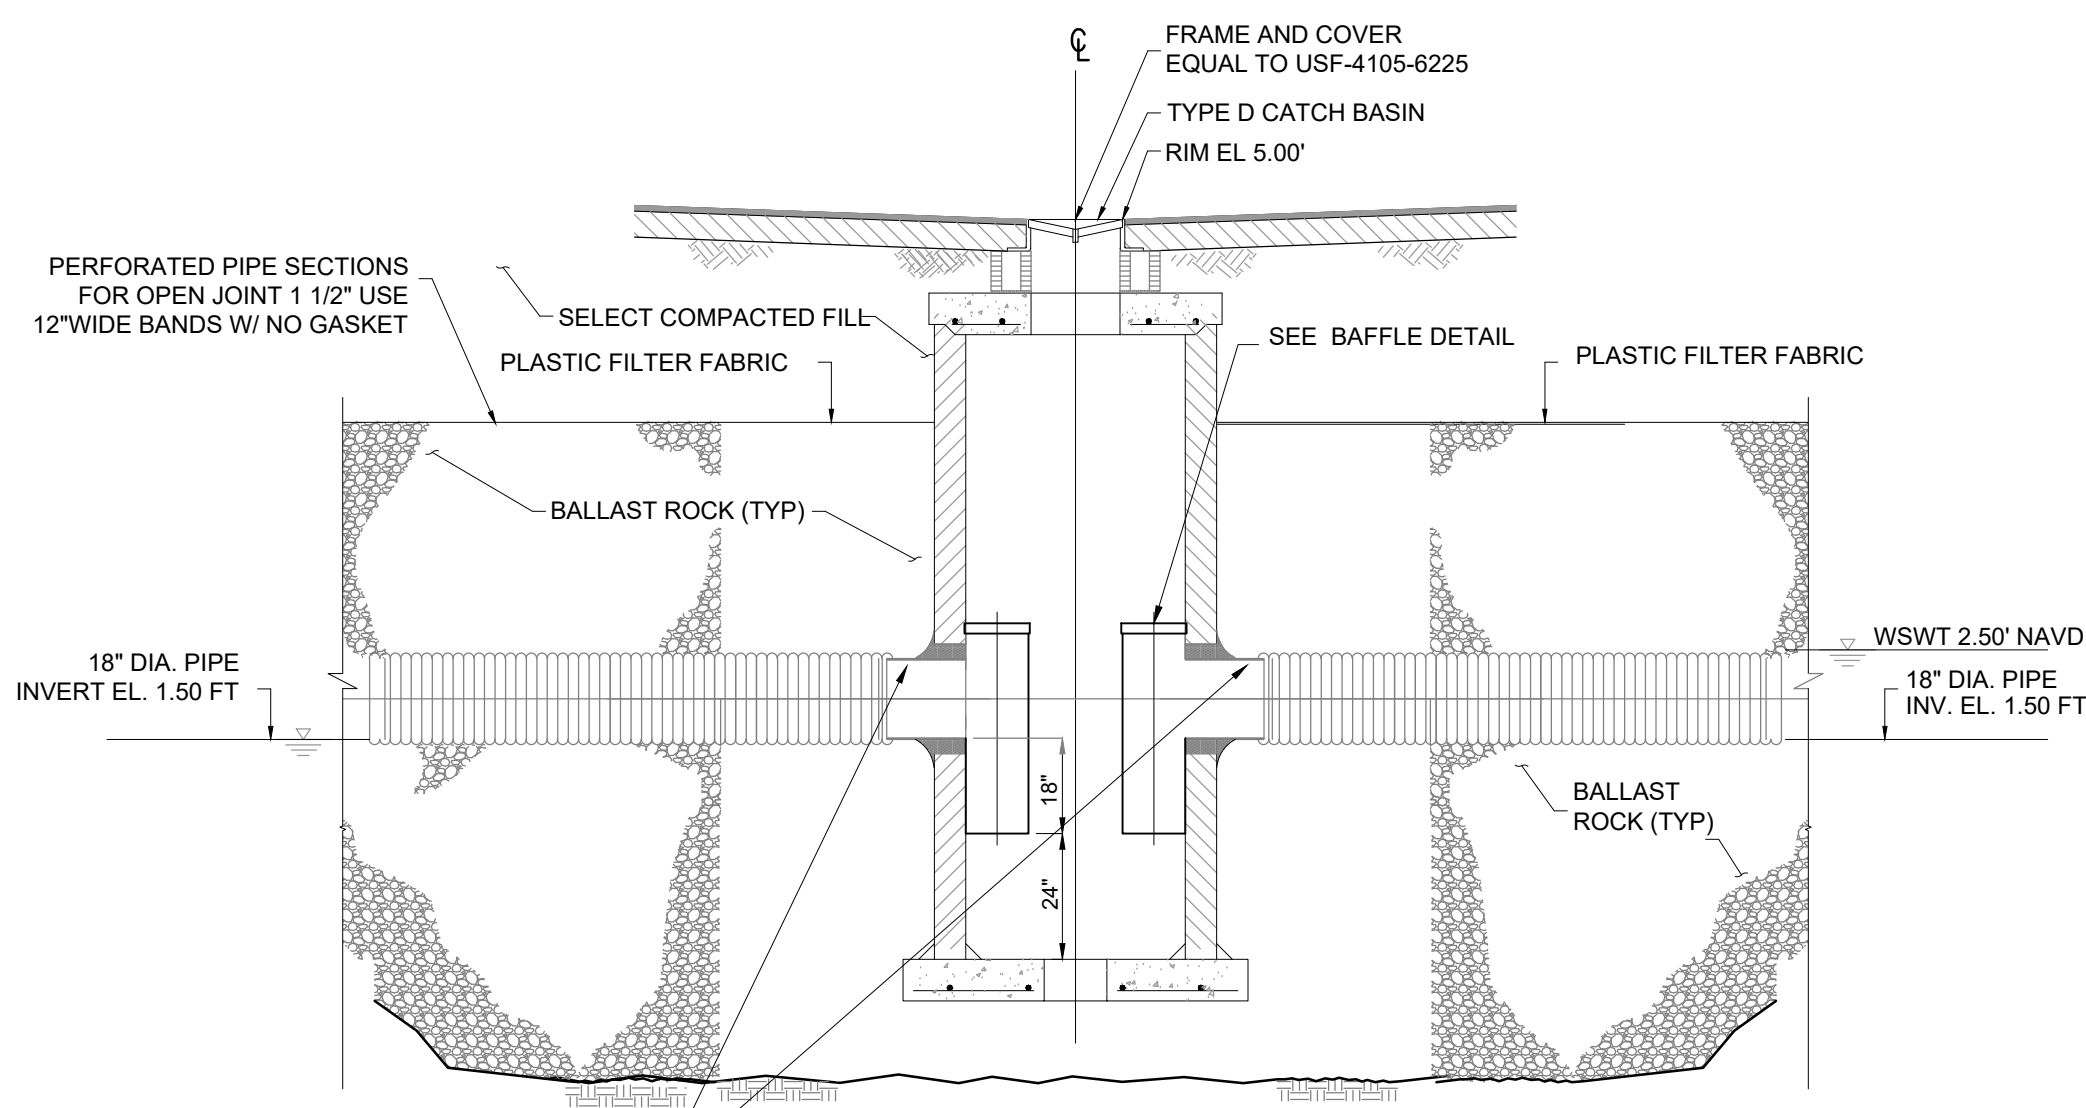
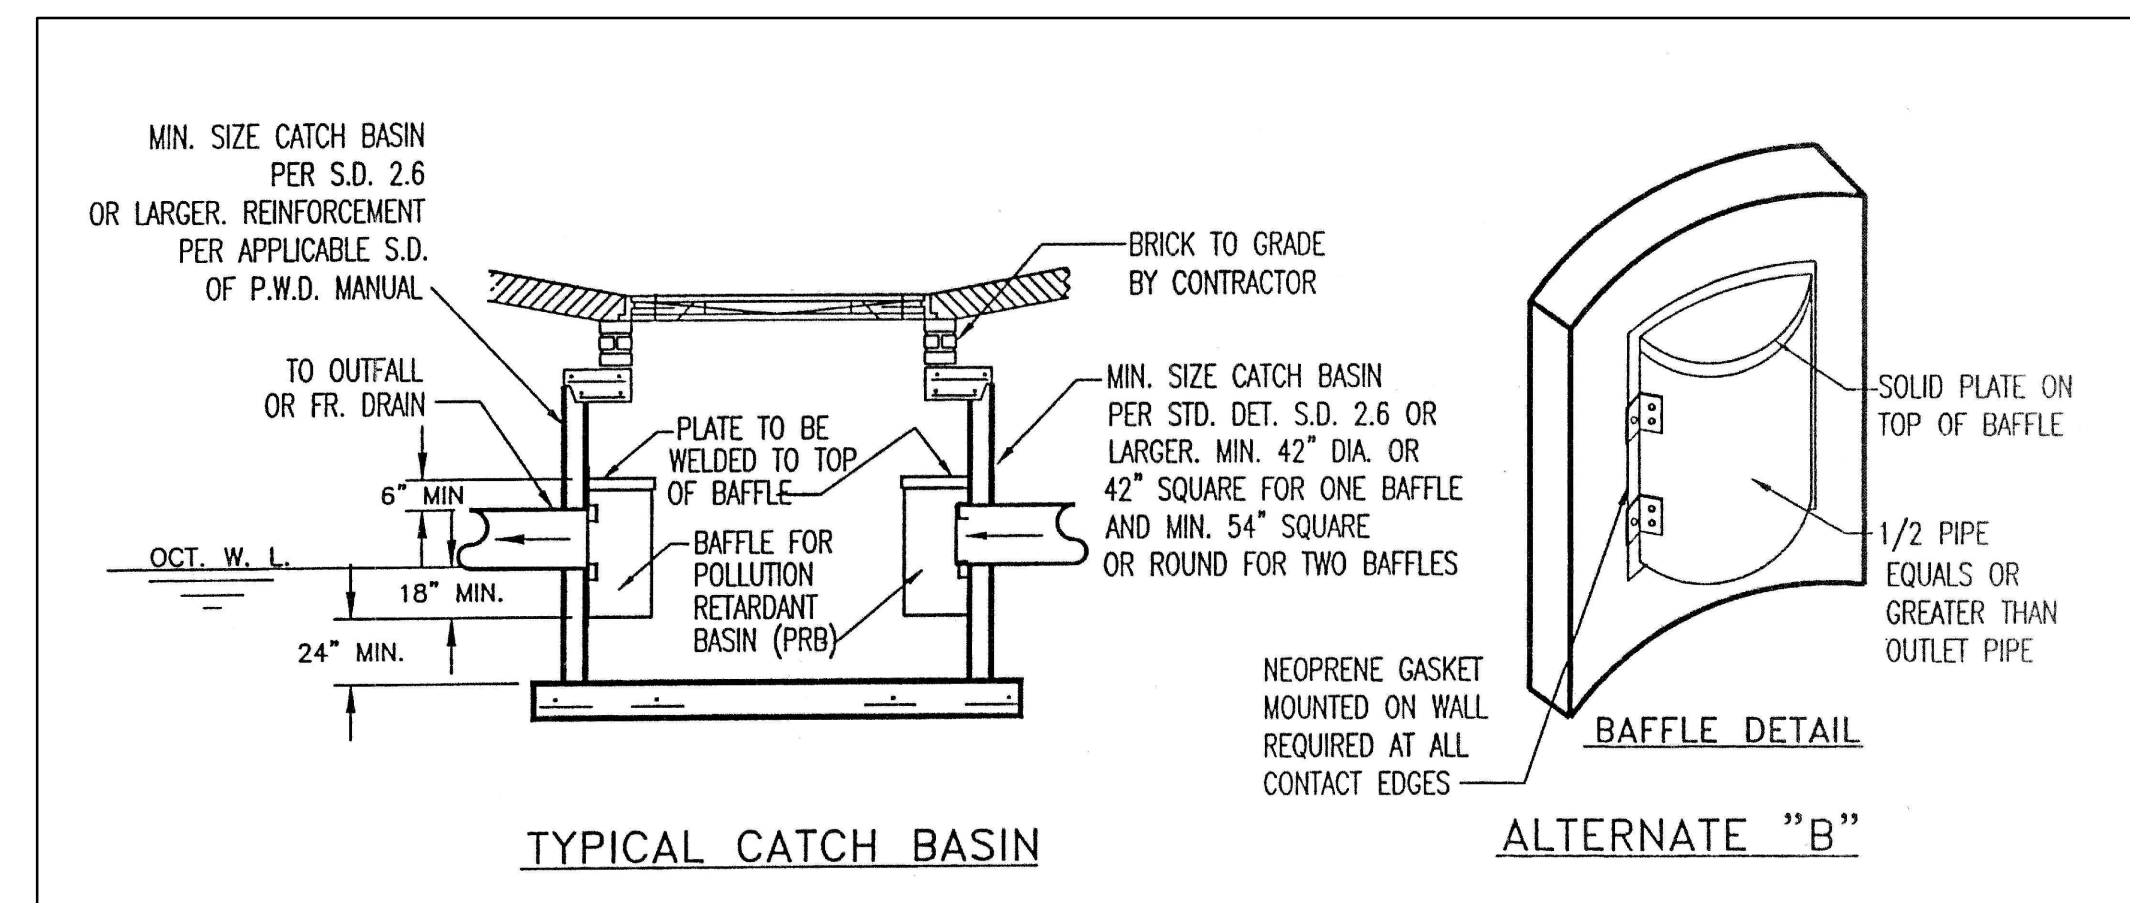


SECTION A-A
SCALE: 1"=6'SECTION B-B
SCALE: 1"=6'SECTION C-C
SCALE: 1"=6'SECTION D-D
SCALE: 1"=6'SECTION E-E
SCALE: 1"=6'SECTION F-F
SCALE: 1"=6'SECTION G-G
SCALE: 1"=6'EXFILTRATION TRENCH DETAIL
SCALE: N.T.S.EXFILTRATION TRENCH DETAIL
SCALE: N.T.S.

TYPICAL CATCH BASIN

BAFFLE DETAIL
SCALE: N.T.S.

This item has been digitally signed and sealed by Jorge Szauder, PE. On September 15, 2025.

Printed copies of this document are not considered signed and sealed and the signature must be verified on any electronic copies.

Reviews:

Client: GATEWAY INDUSTRIAL CENTER N° 32
Project: GATEWAY INDUSTRIAL CENTER N° 32

1441 SW 29th Ave, Pompano Beach, FL 33069

PG&D
SECTIONS & DETAILS

Plan Description:

Seal:

JORGE SZAUDER
FLA. REG. P.E. # 62579

Designed by:

JORGE M. SZAUDER

Drawn by:

JIANSE

Reviewed & Sealed:

JORGE M. SZAUDER

Date:

JANUARY 2025

Scale:

AS SHOWN

Job N°:

Sheet:

C-02A

of Sheets