
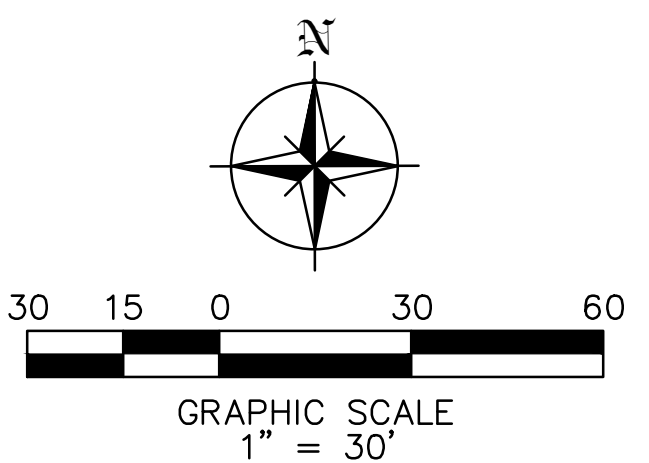


DRC

EXISTING
PZ25-12000018
08/19/2026
M.H.

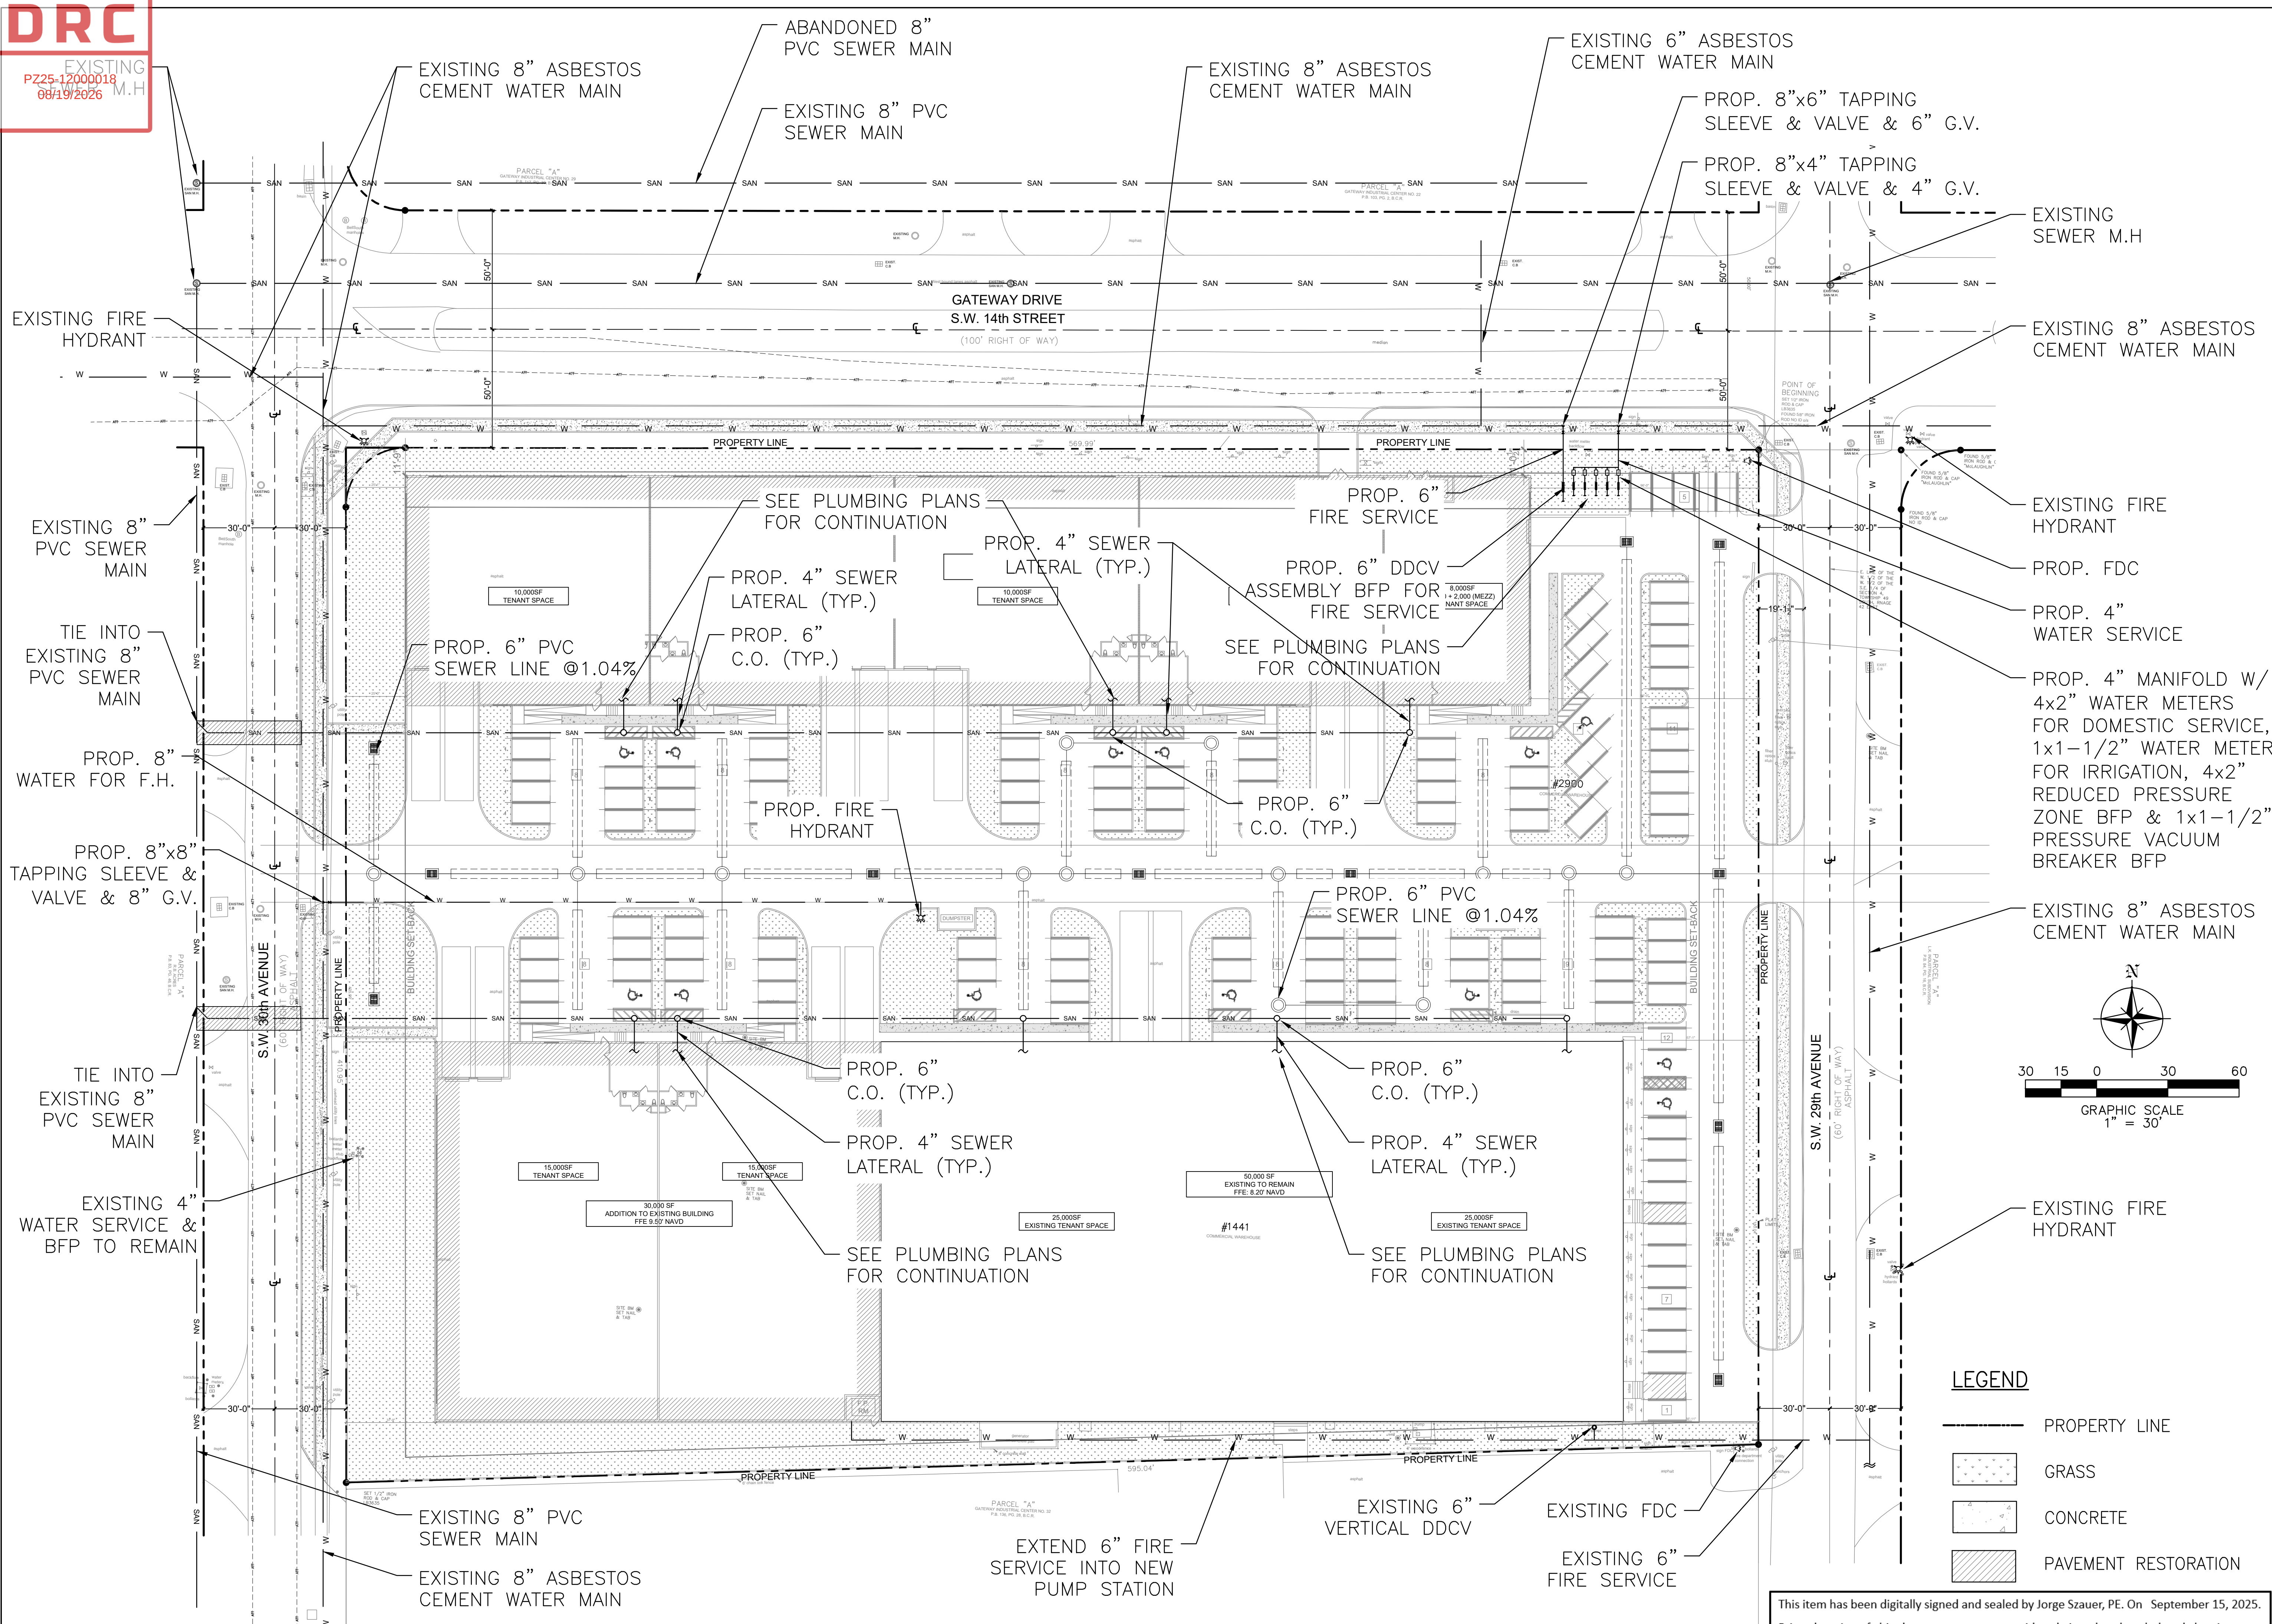

LEGEND

- PROPERTY LINE
- GRASS
- CONCRETE
- PAVEMENT RESTORATION

This item has been digitally signed and sealed by Jorge Szauder, PE. On September 15, 2025.
Printed copies of this document are not considered signed and sealed and the signature must be verified on any electronic copies.

Szauder Engineering
Civil Engineers

7251 W Palmetto Park Road Suite 100
Boca Raton, FL 33433
Phone: (561) 716-0159
Certificate of Authorization Number 30129

Reviews:

Client: **GATEWAY INDUSTRIAL CENTER N° 32**
Project:

Plan Description:
**PAVING, GRADING
& DRAINAGE**

Seal:

JORGE SZAUDER
FLA. REG. P.E. # 62579

Designed by: **JORGE M. SZAUDER**

Drawn by: **JJANSE**

Reviewed & Sealed: **JORGE M. SZAUDER**

Date: **JANUARY 2023**

Scale: **AS SHOWN**

Job N°:

Sheet:

C-03

of Sheets