
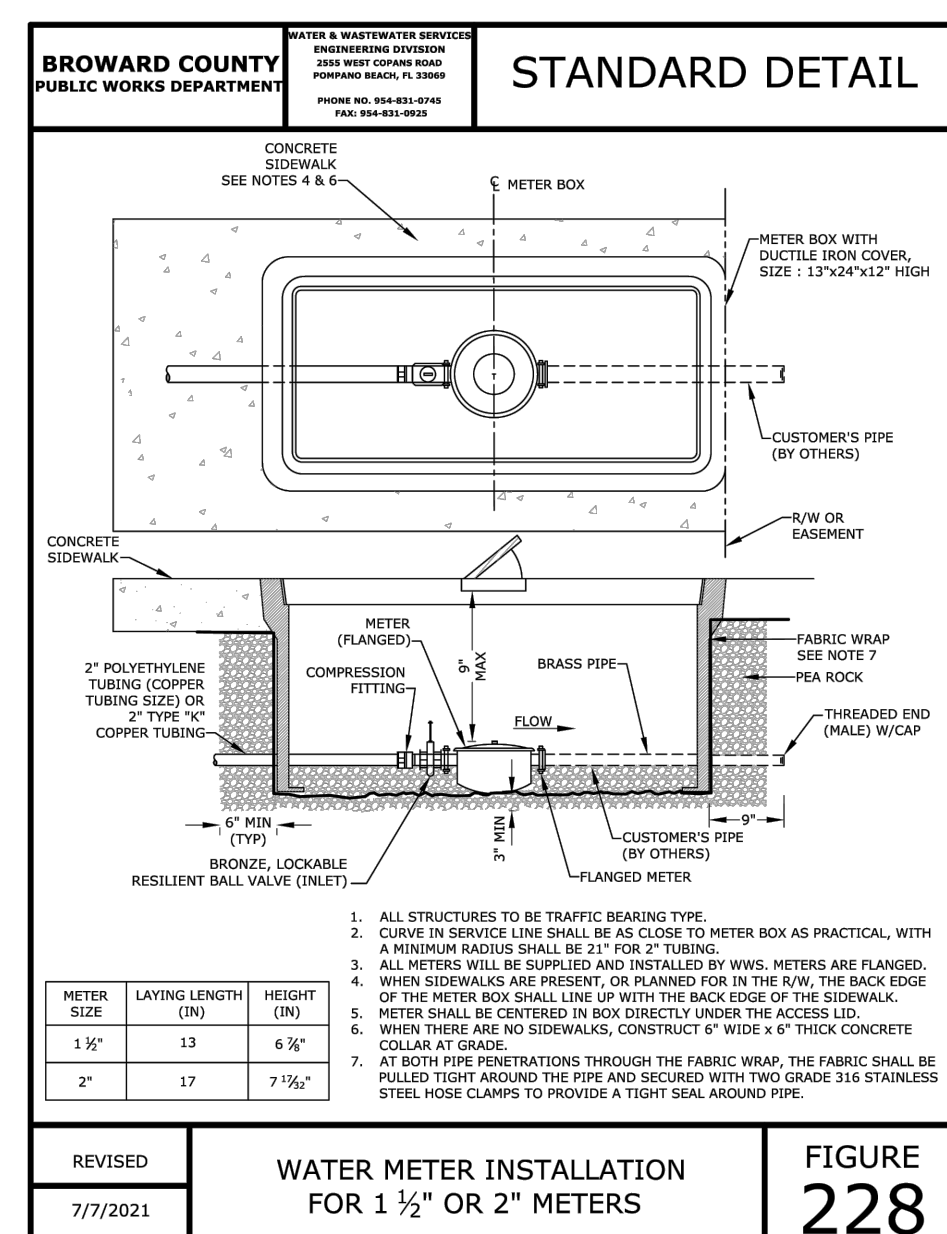
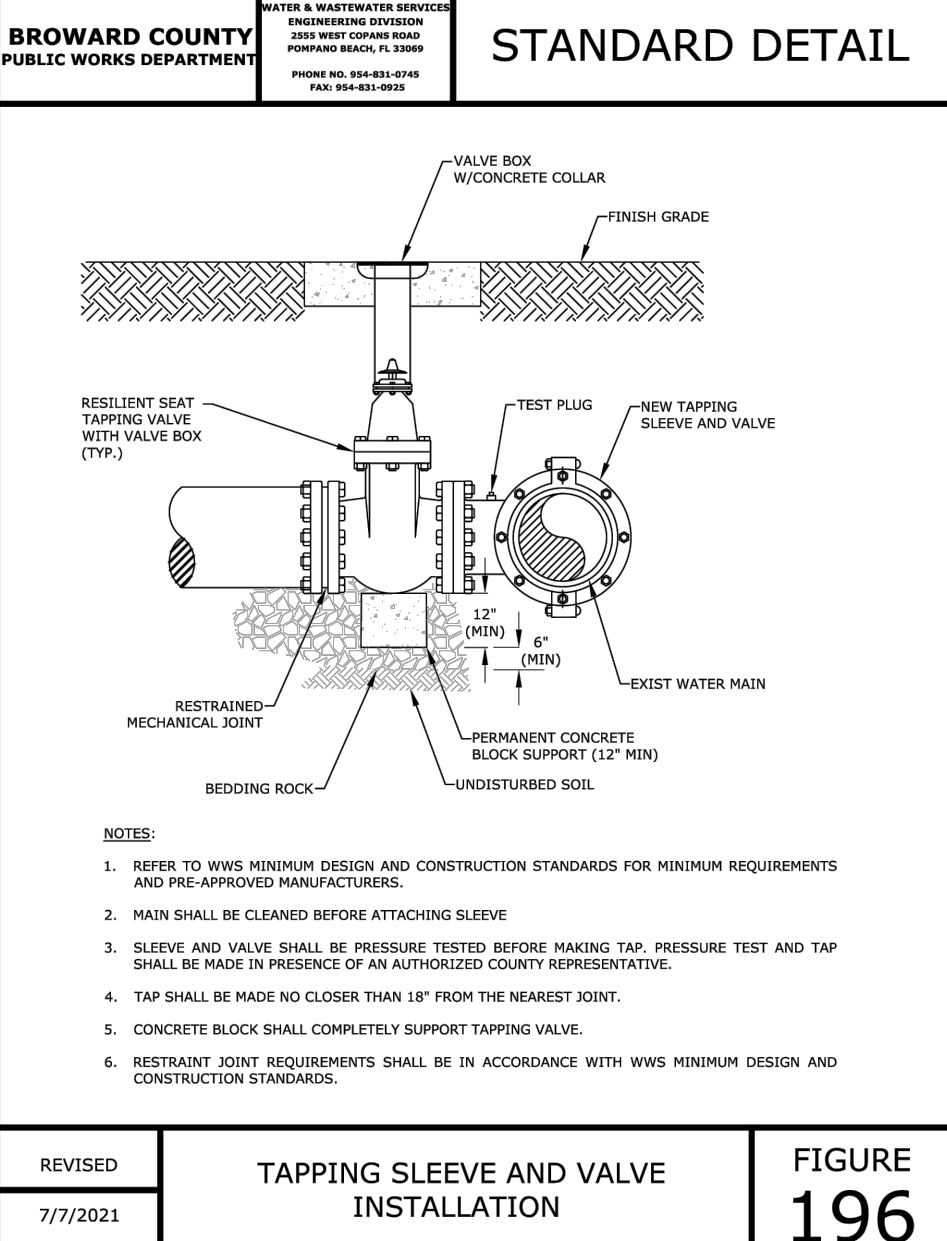
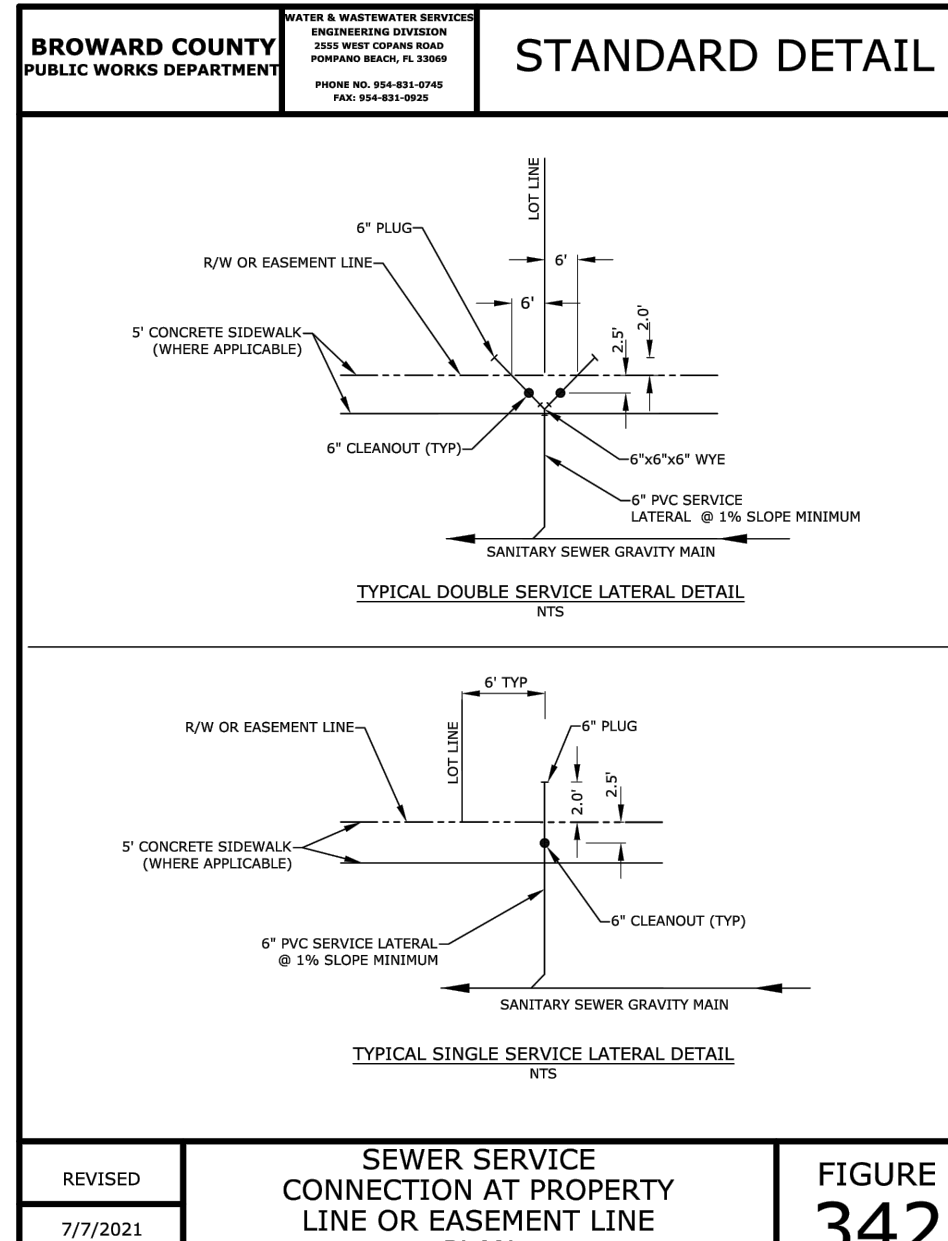
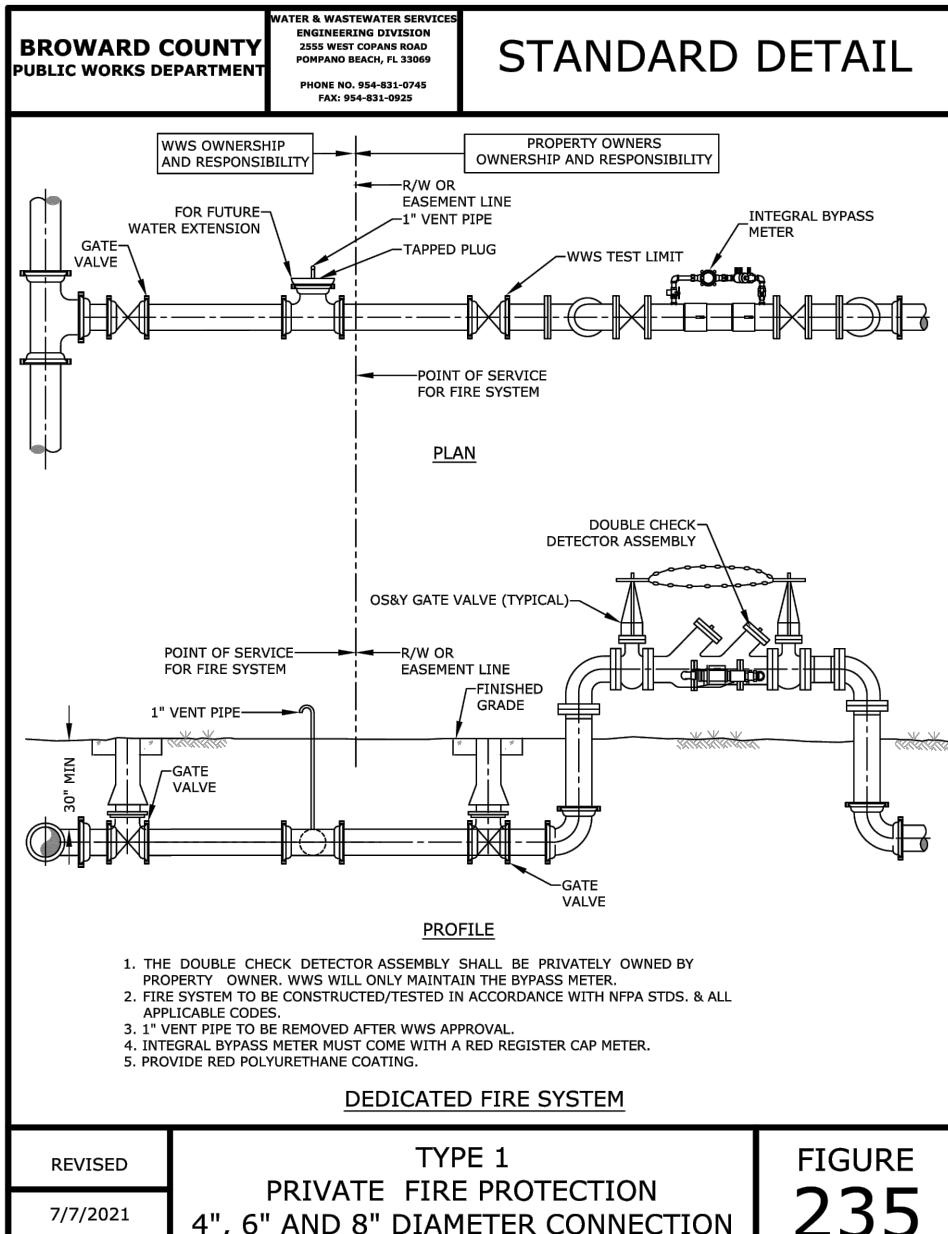
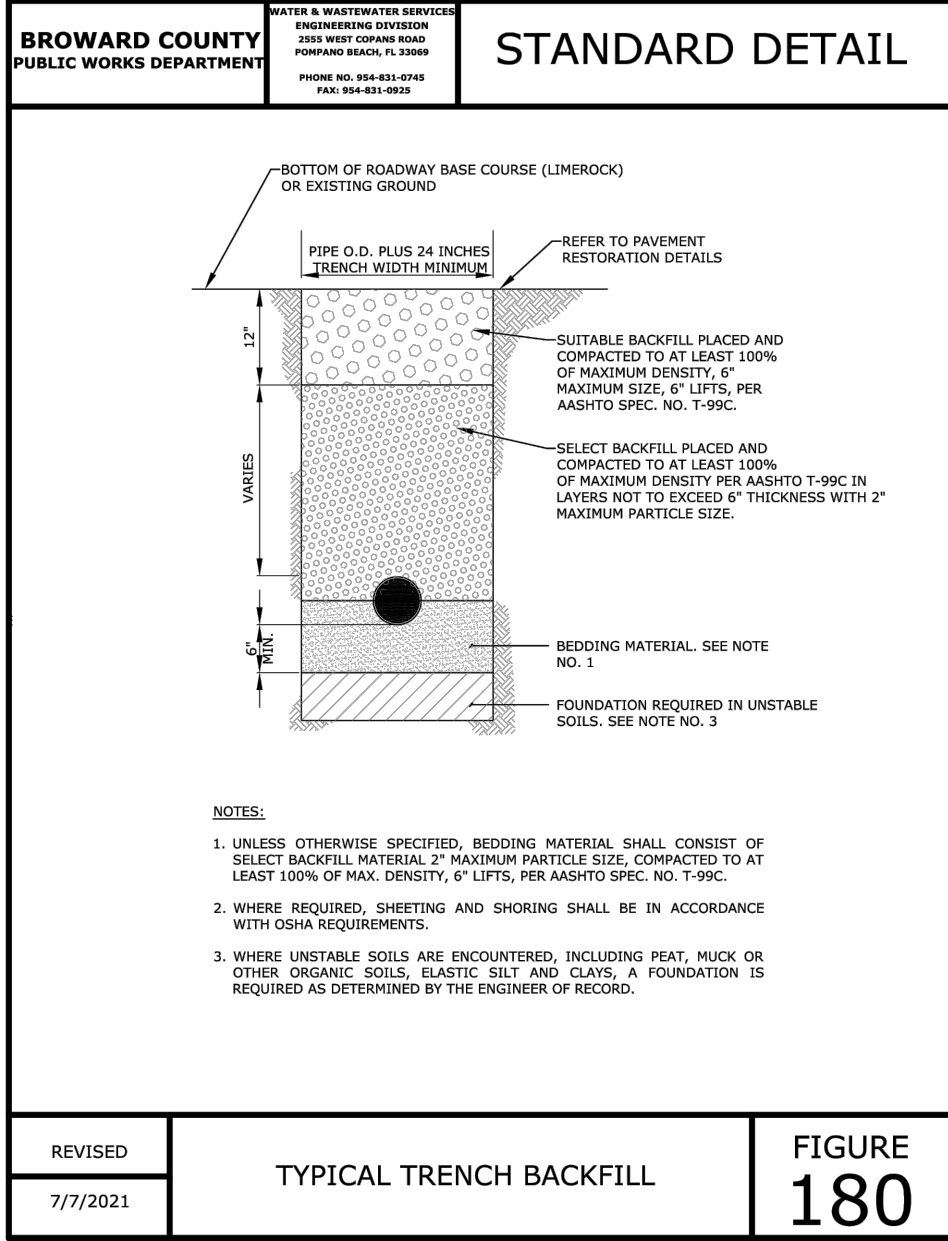
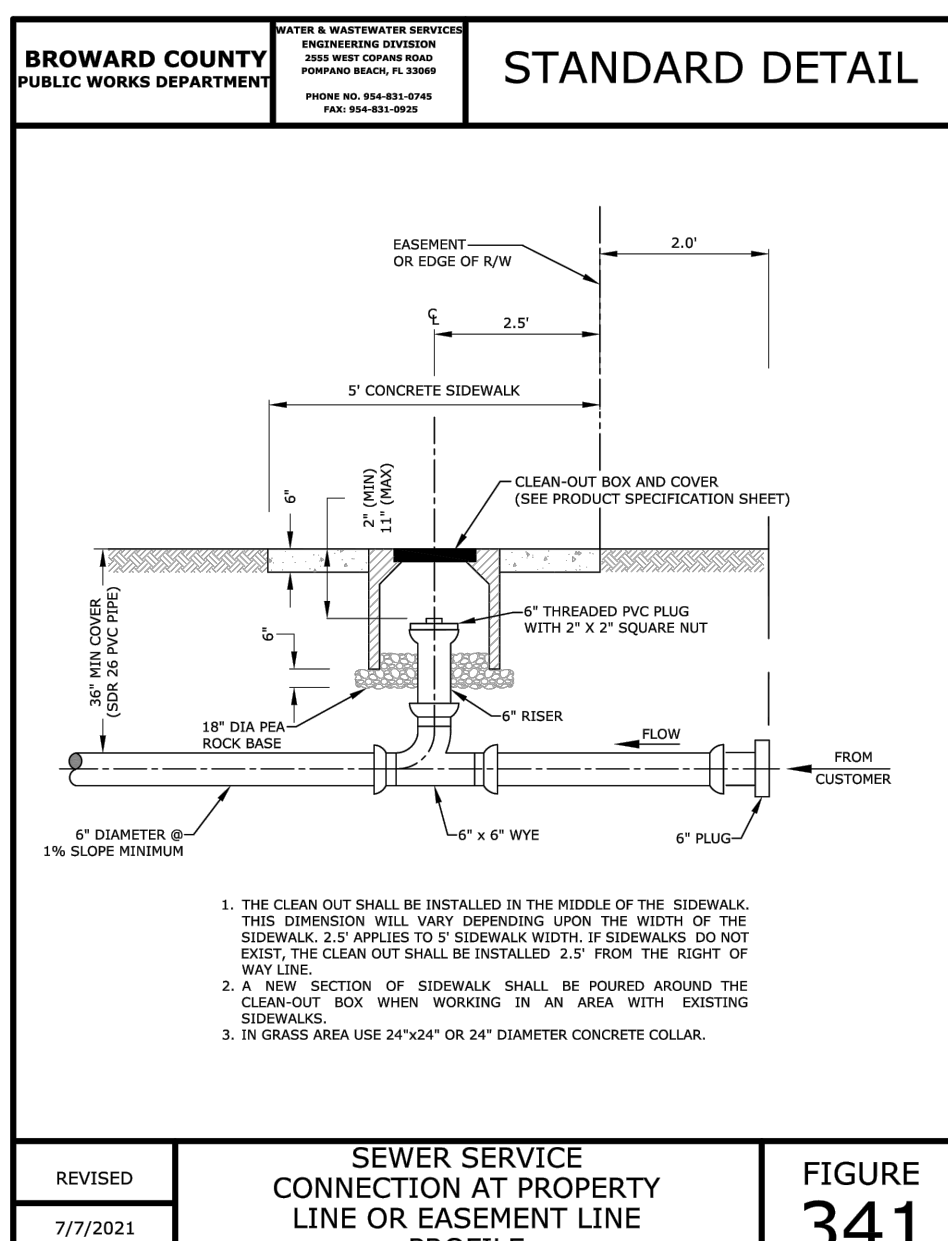
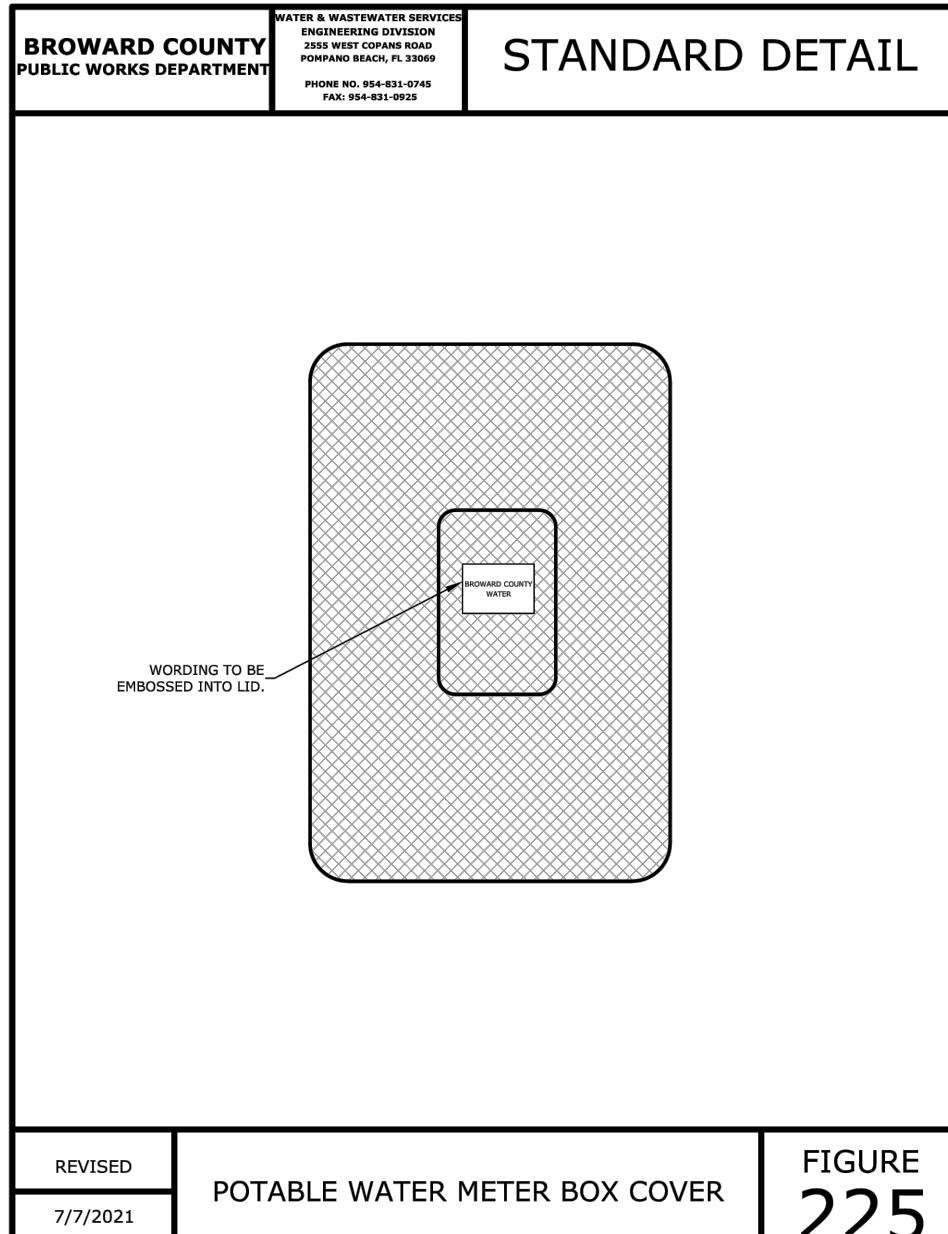
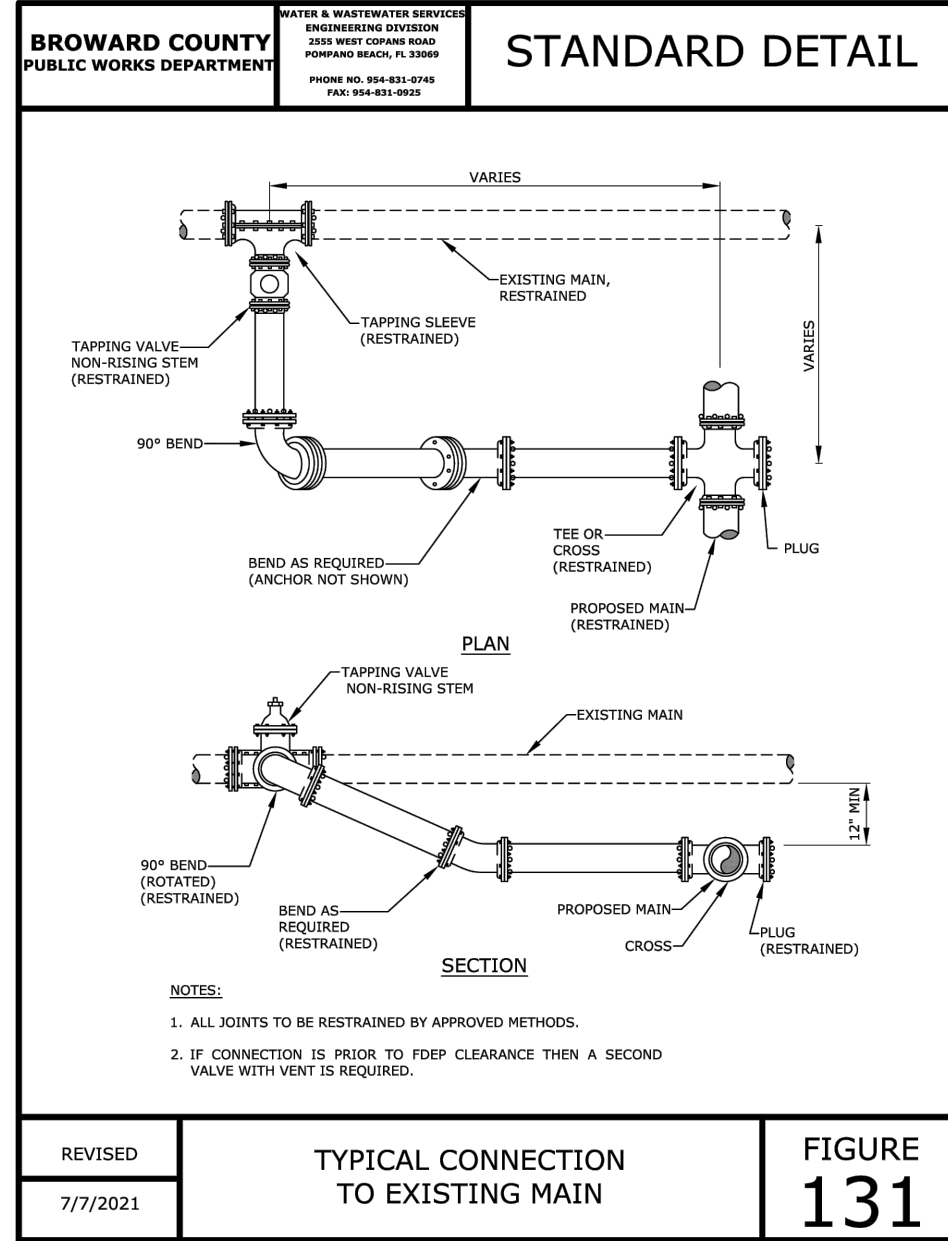
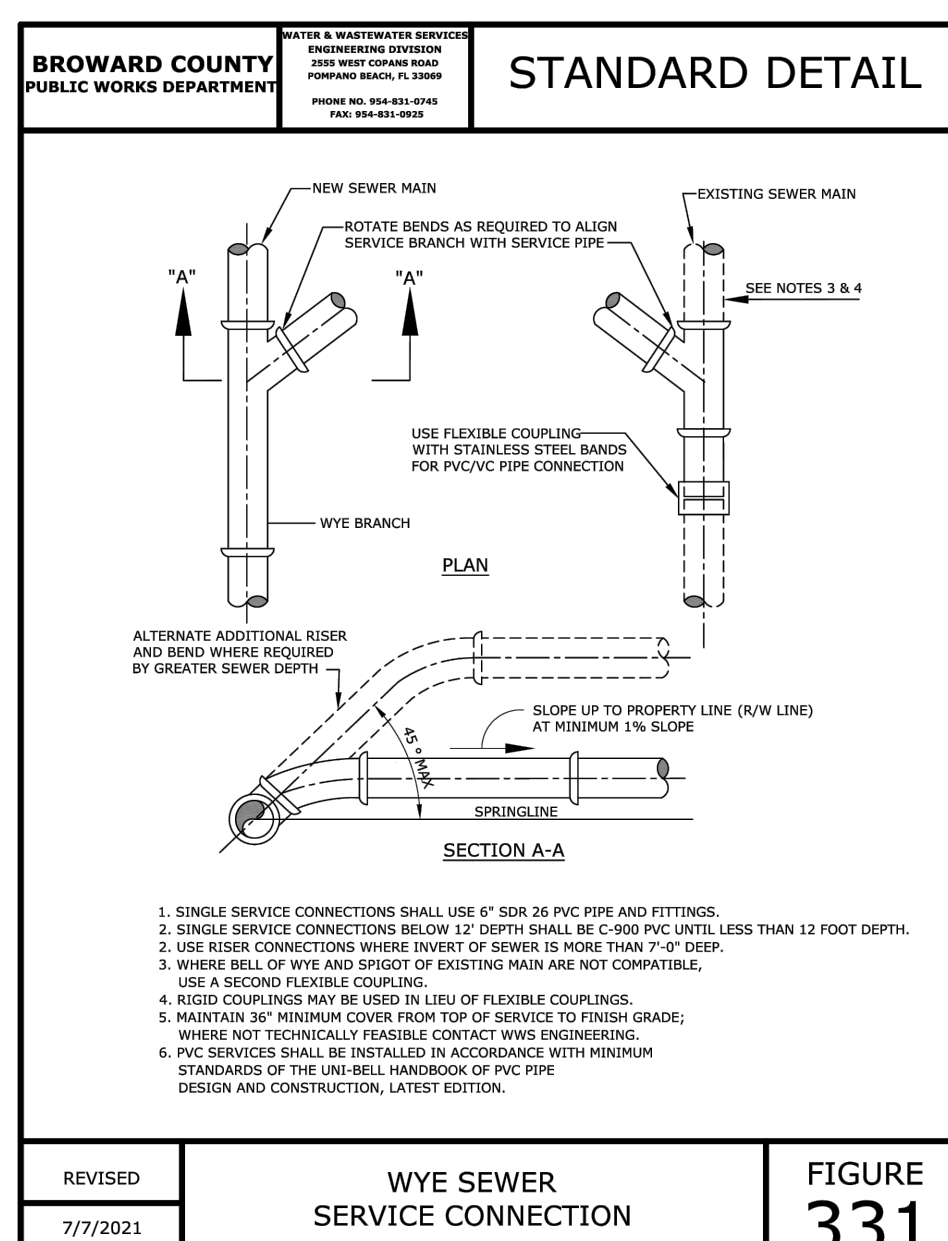
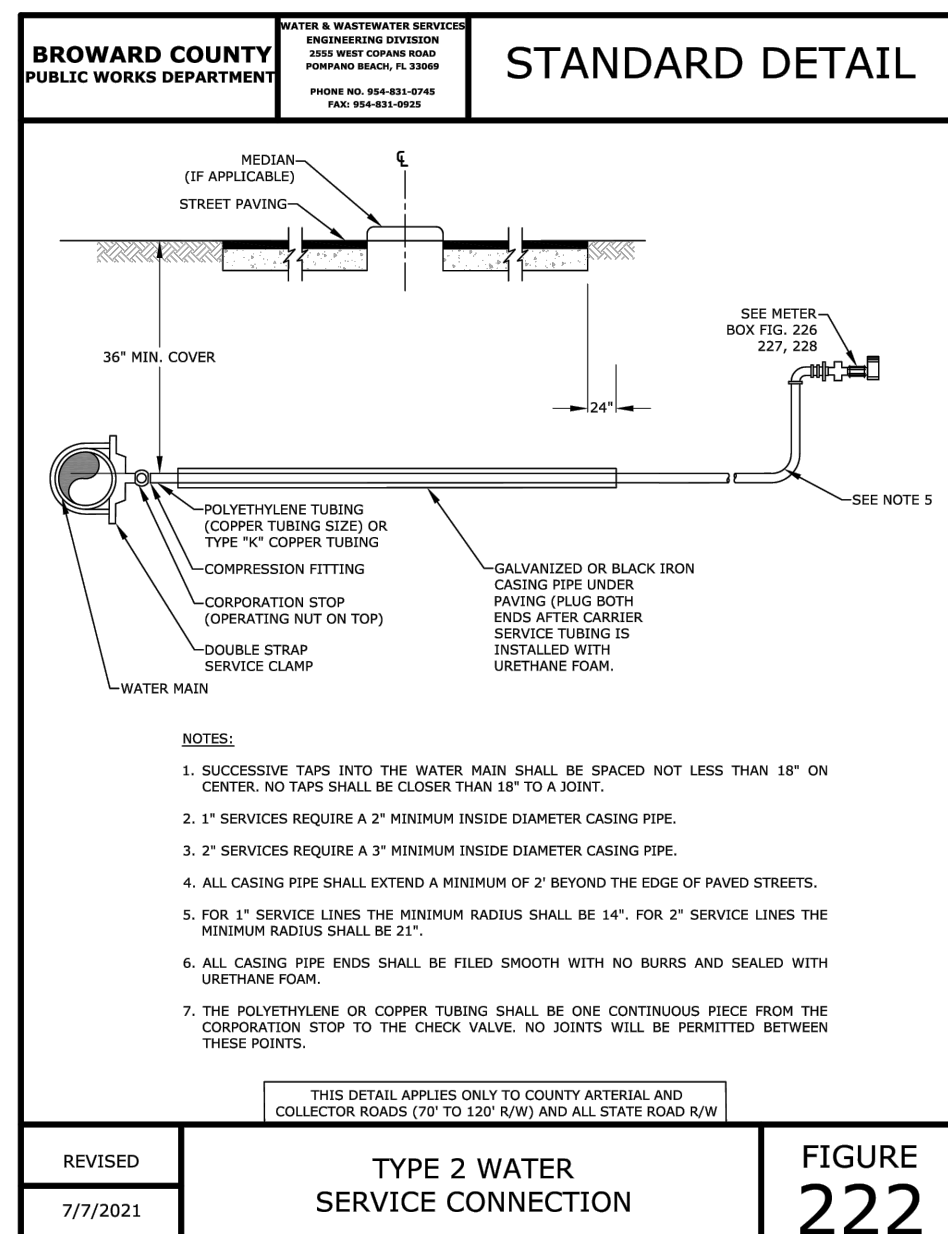
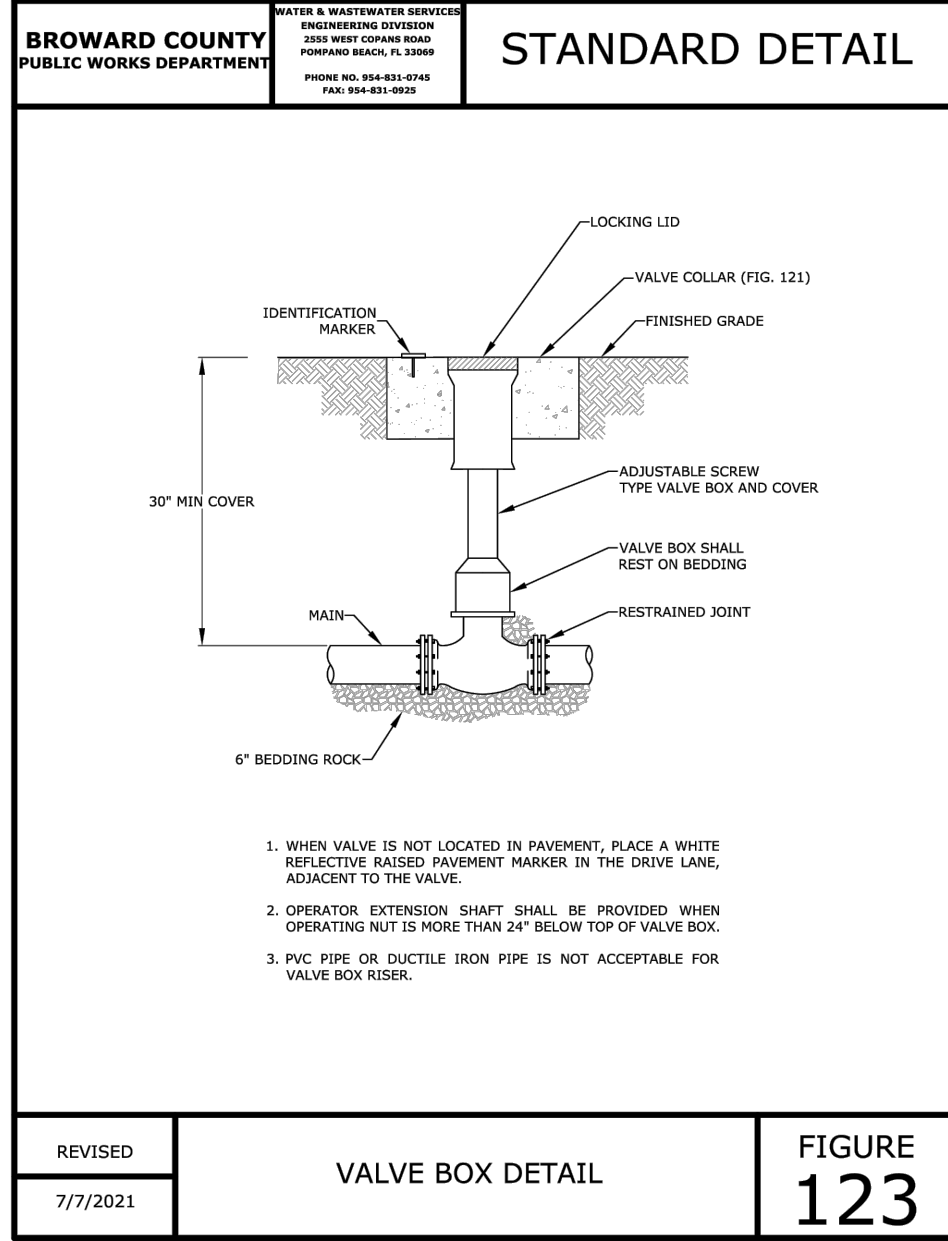
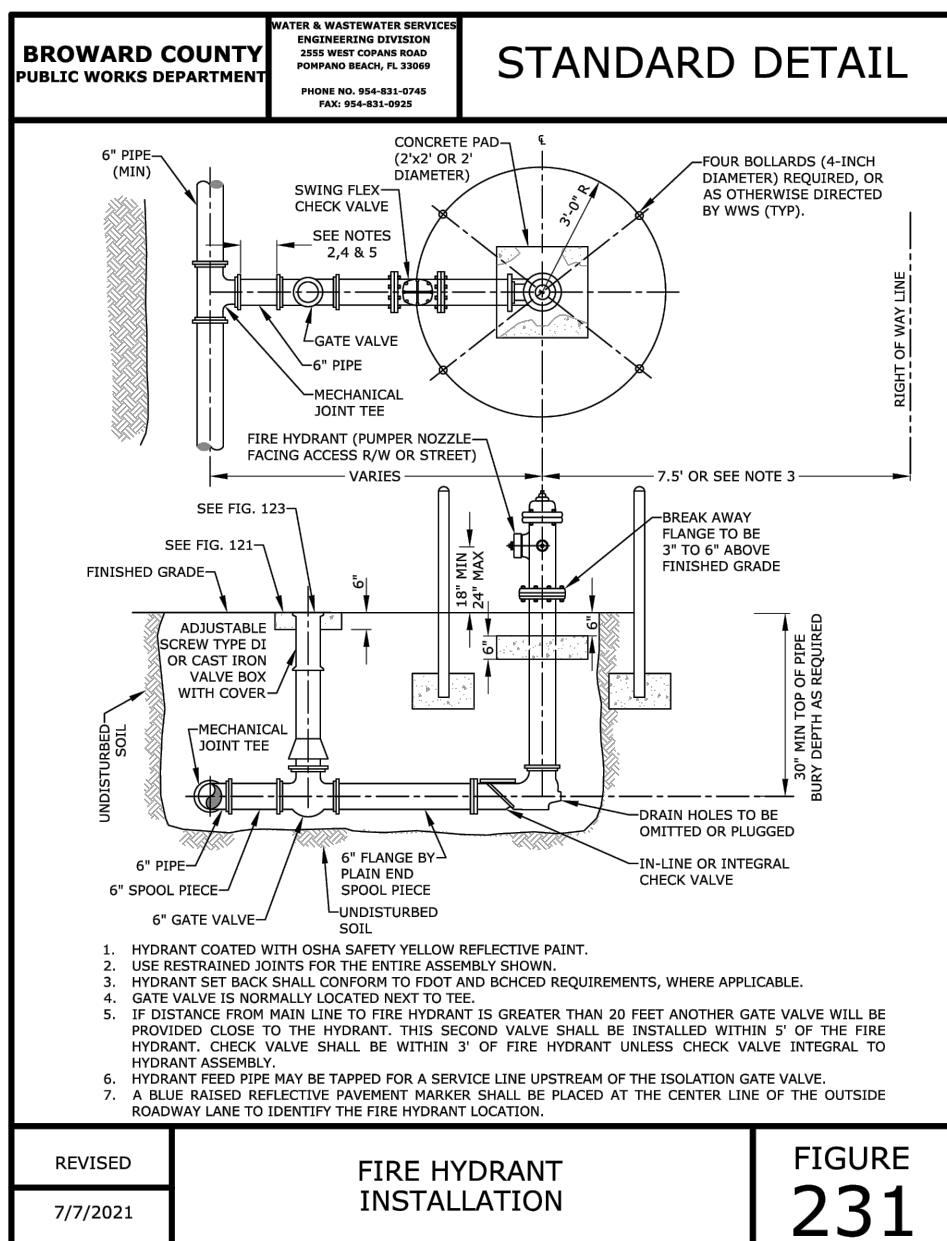
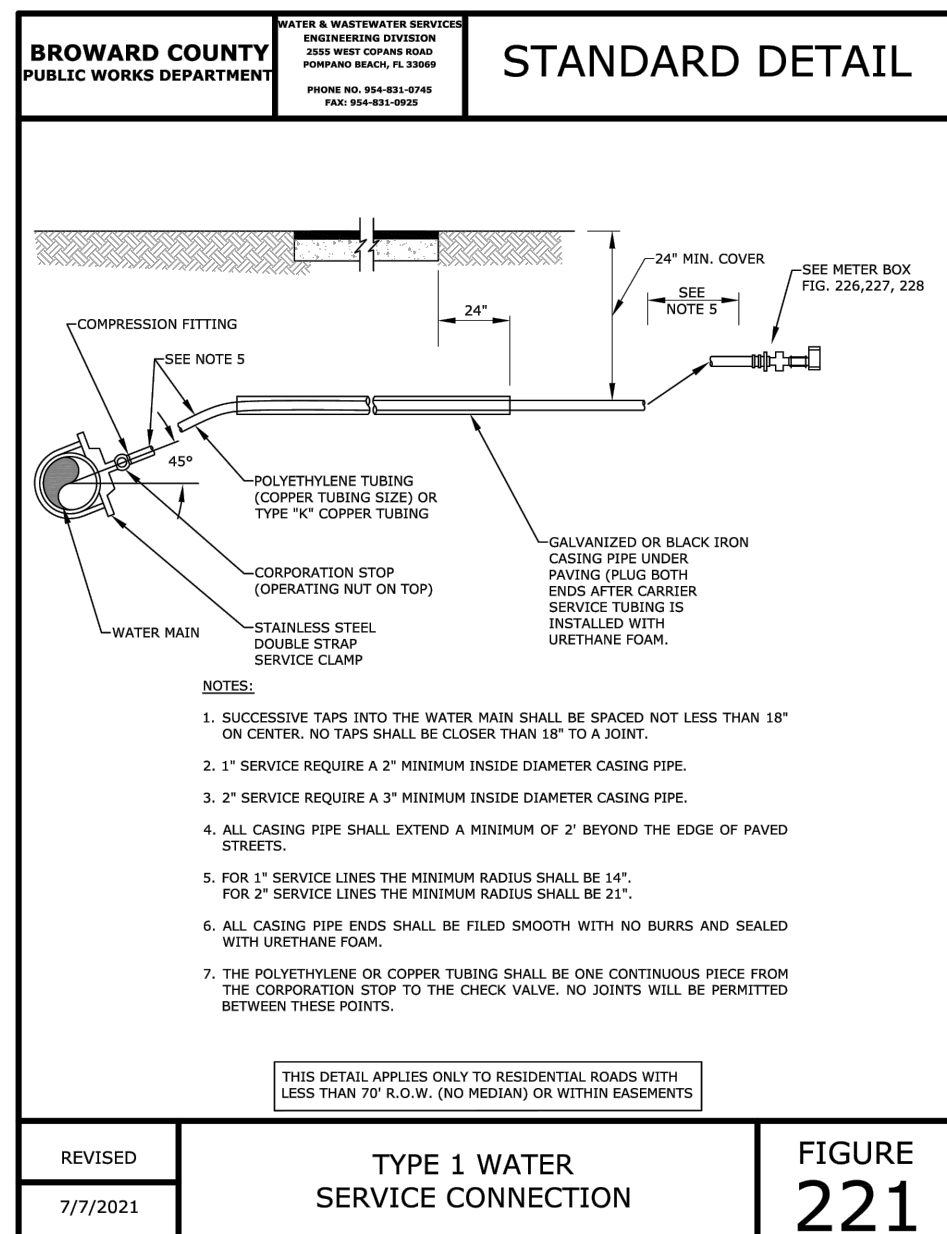


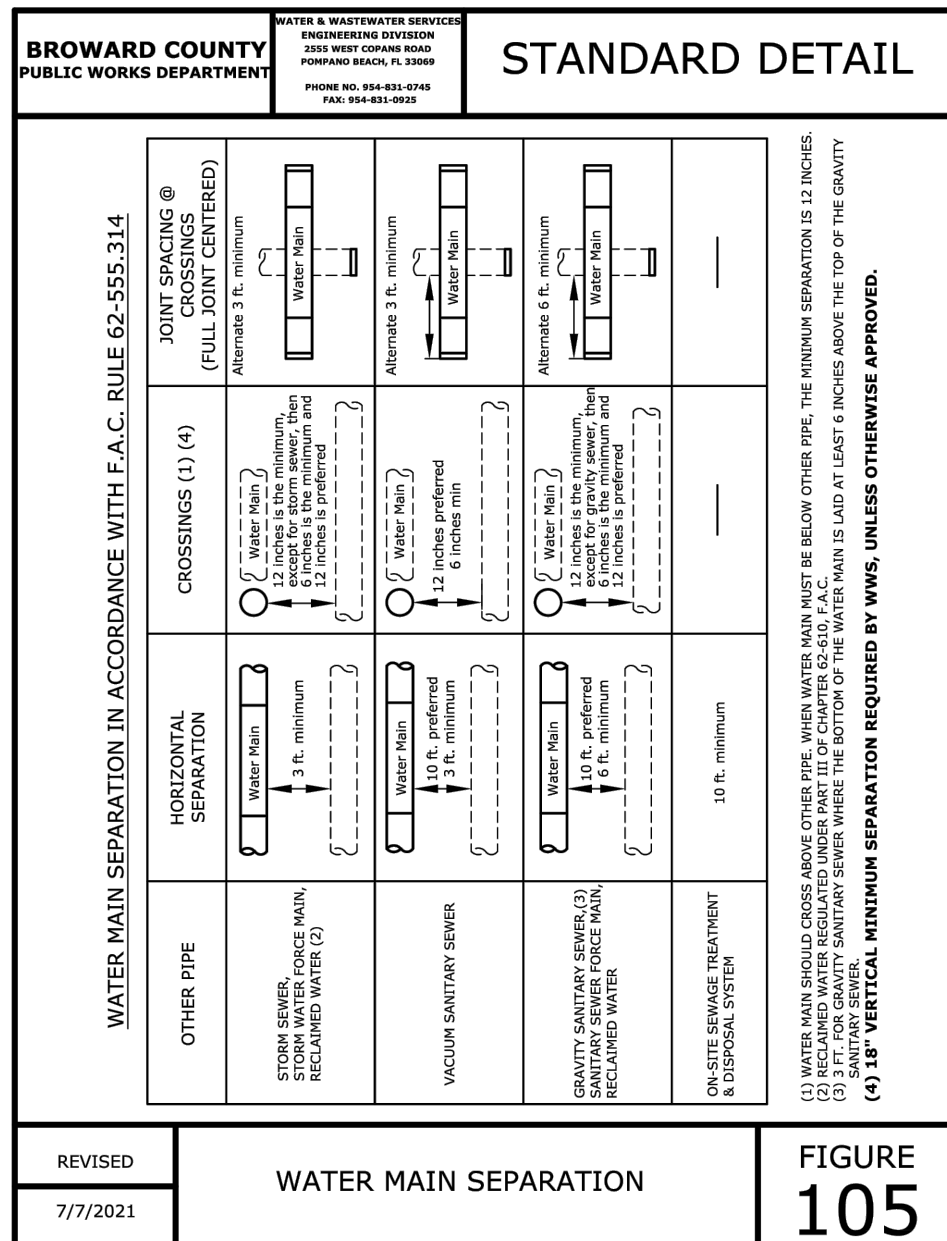

This item has been digitally signed and sealed by Jorge Szauder, PE. On September 15, 2025.
Printed copies of this document are not considered signed and sealed and the signature must be verified on any electronic copies.

Reviews:

Client:

Project:

GATEWAY INDUSTRIAL CENTER N° 32

UTILITIES
DETAILS

Plan Description:

Seal:

JORGE SZAUDER
FLA. REG. P.E. # 62579

Designed by: JORGE M. SZAUDER

Drawn by: JIANSE

Reviewed & Sealed: JORGE M. SZAUDER

Date: JANUARY 2023

Scale: AS SHOWN

Job No:

Sheet:

C-03A

of Sheets