
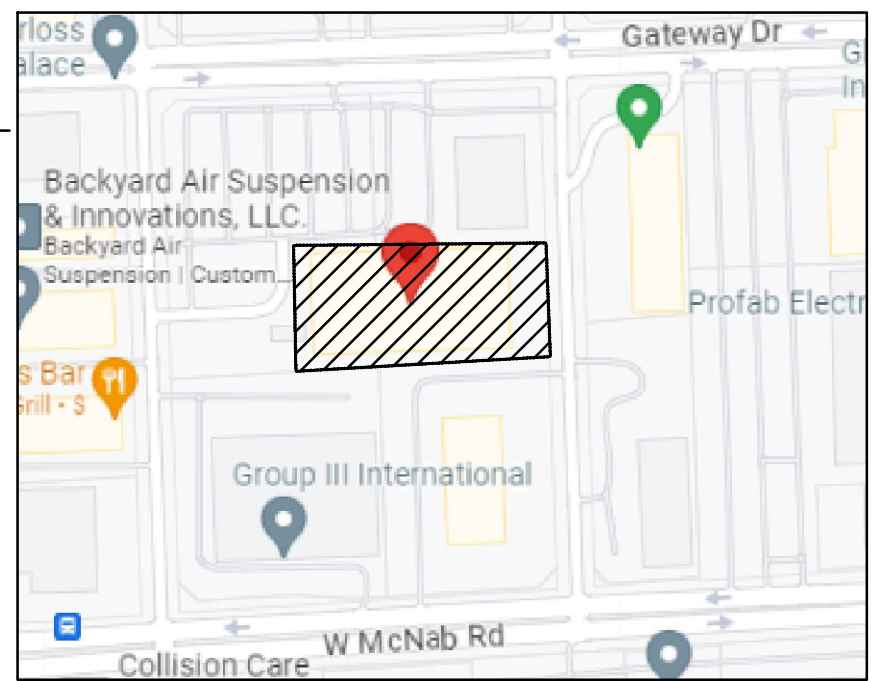


DRC

PZ25-12000018
08/19/2026

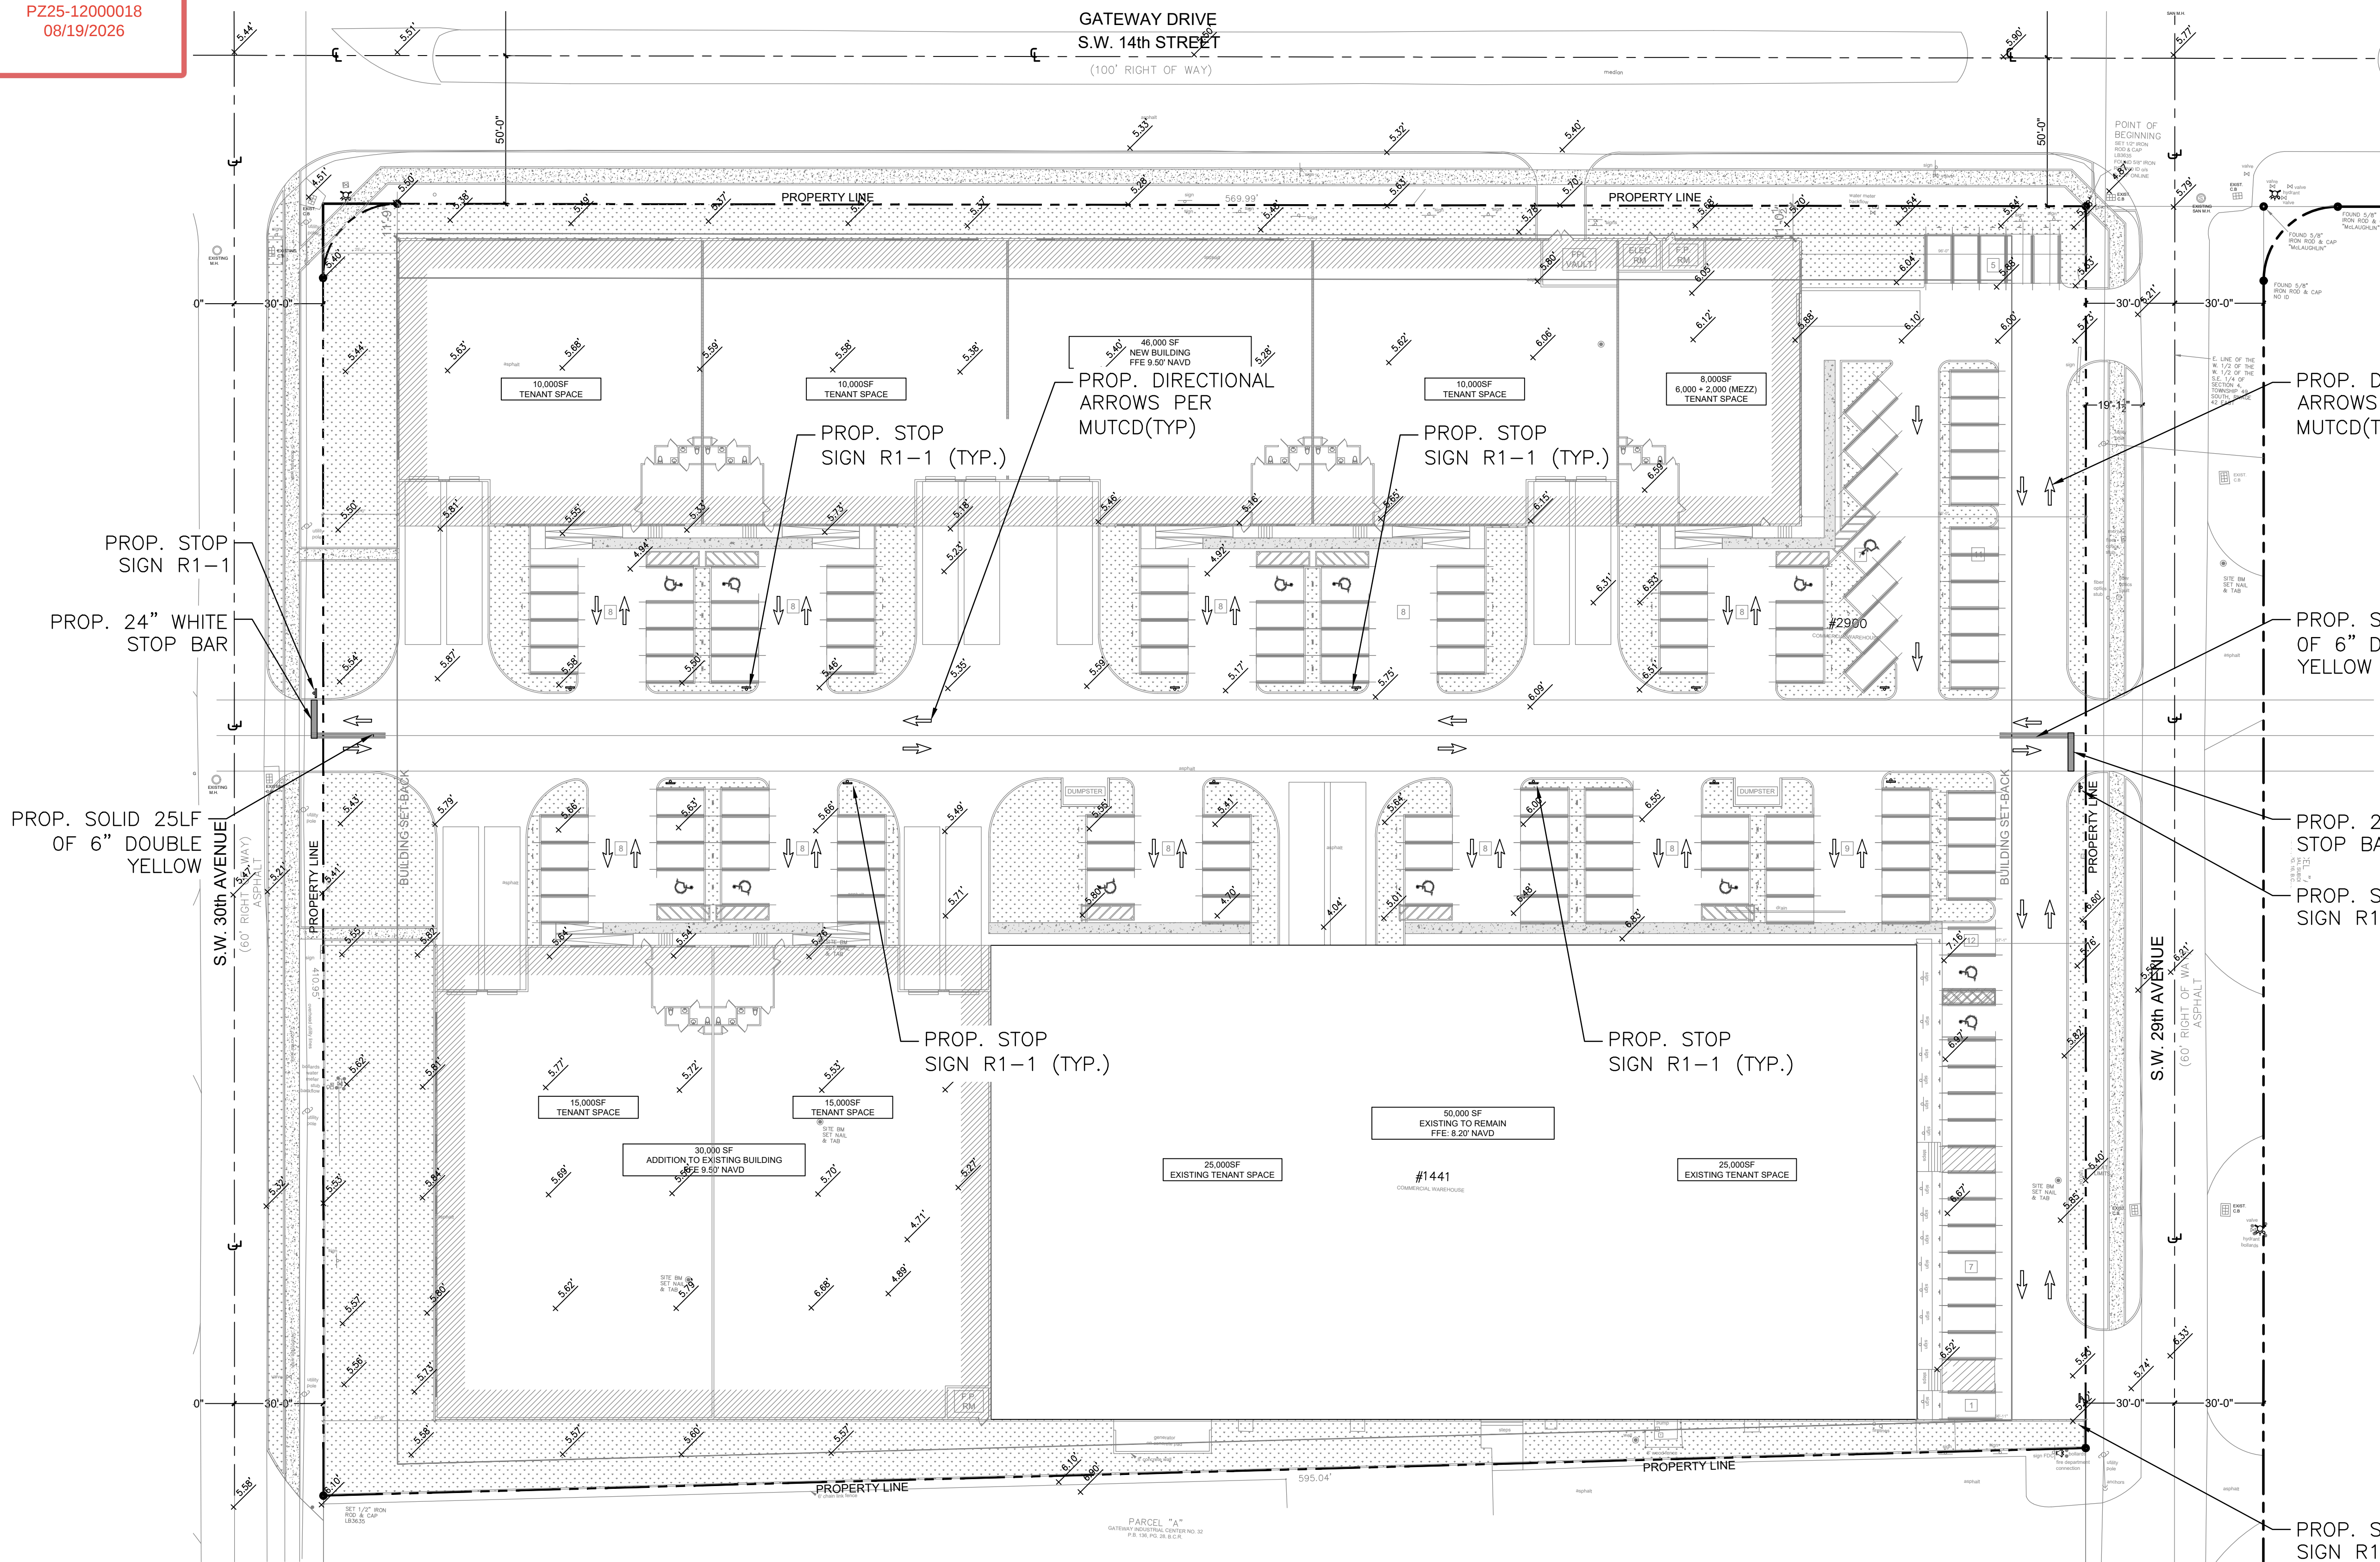

LOCATION MAP
N.T.S.



PROP. DIRECTIONAL
ARROWS PER
MUTCD(TYP)

PROP. SOLID 25LF
OF 6" DOUBLE
YELLOW

PROP. 24" WHITE
STOP BAR


PROP. STOP
SIGN R1-1

PROP. STOP
SIGN R1-1

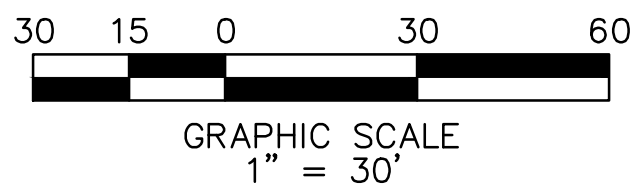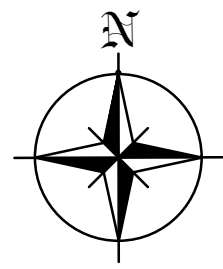


LEGEND

- PROPERTY LINE
- GRASS
- MILL & RESURFACE
- PROPOSED 24" WHITE STOP BAR (TYP)
- PROPOSED R1-1: 4' FROM EDGE OF PAVEMENT

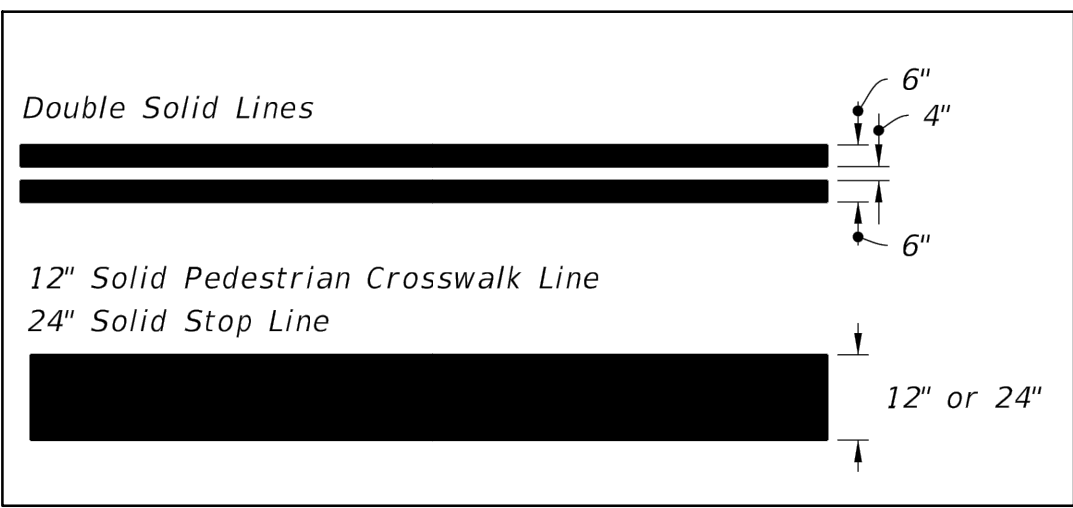

PAVING MARKINGS LINES

DETAIL	1
NTS	STD

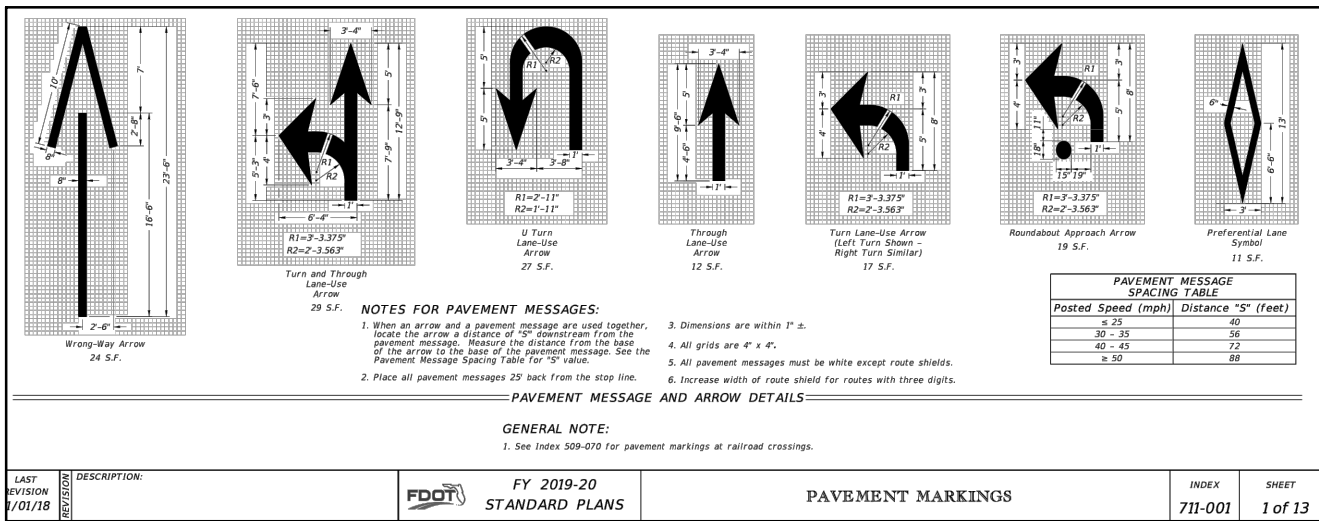

DIRECTIONAL ARROWS

DETAIL	2
NTS	STD

This item has been digitally signed and sealed by Jorge Szauer, PE. On September 15, 2025.
Printed copies of this document are not considered signed and sealed and the signature must be verified on any electronic copies.

Szauer Engineering

Civil Engineers

7251 W Palmetto Park Road Suite 100
Boca Raton, FL 33433
Phone: (561) 716-0159
Certificate of Authorization Number 30129

Reviews:

Client: GATEWAY INDUSTRIAL CENTER N° 32

PAVING
MARKINGS

Seal:

JORGE SZAUER
FLA. REG. P.E. # 62579

Designed by: JORGE M. SZAUER

Drawn by: JIANSE

Reviewed & Sealed: JORGE M. SZAUER

Date: JANUARY 2025

Scale: AS SHOWN

Job No:

Sheet: C-04

of Sheets