
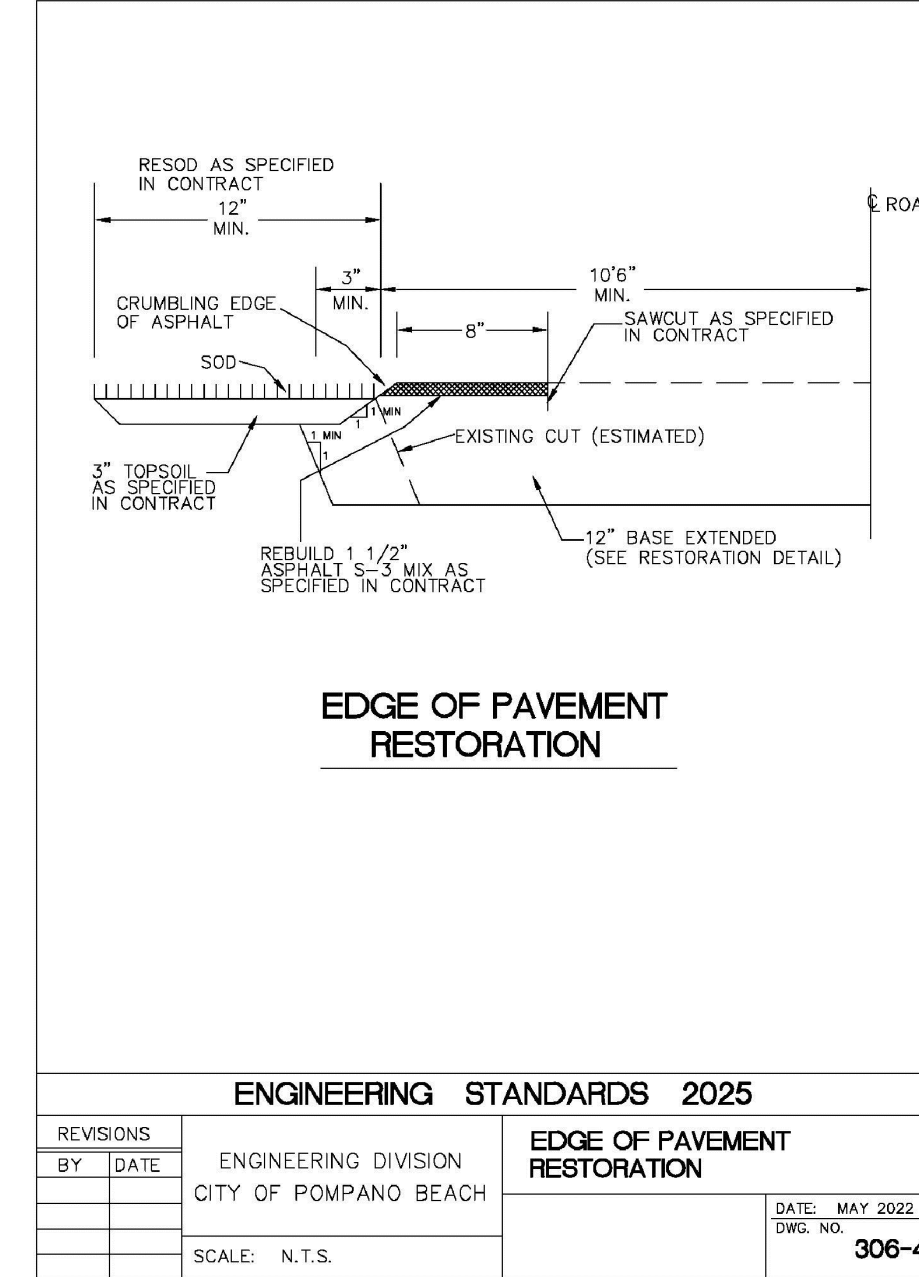
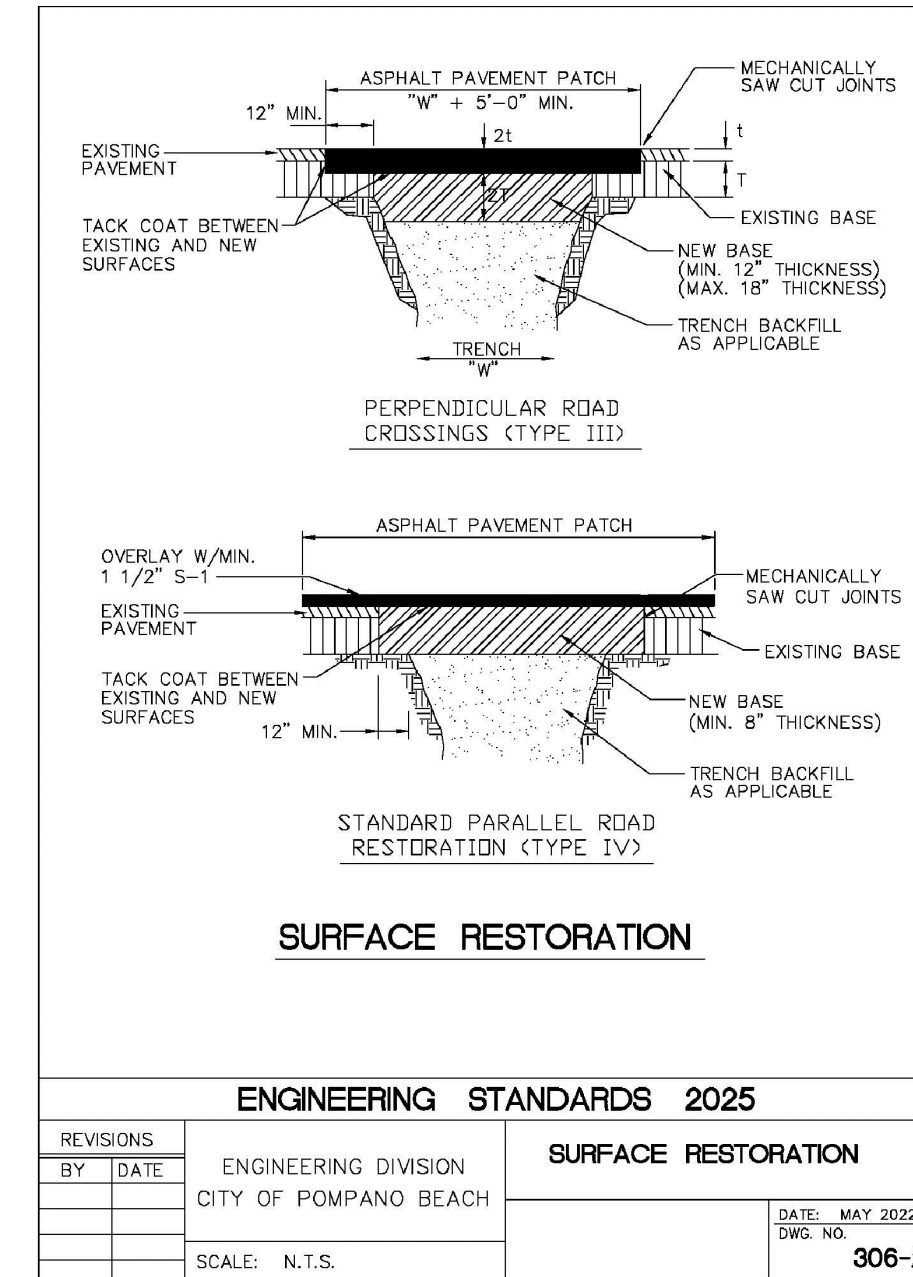
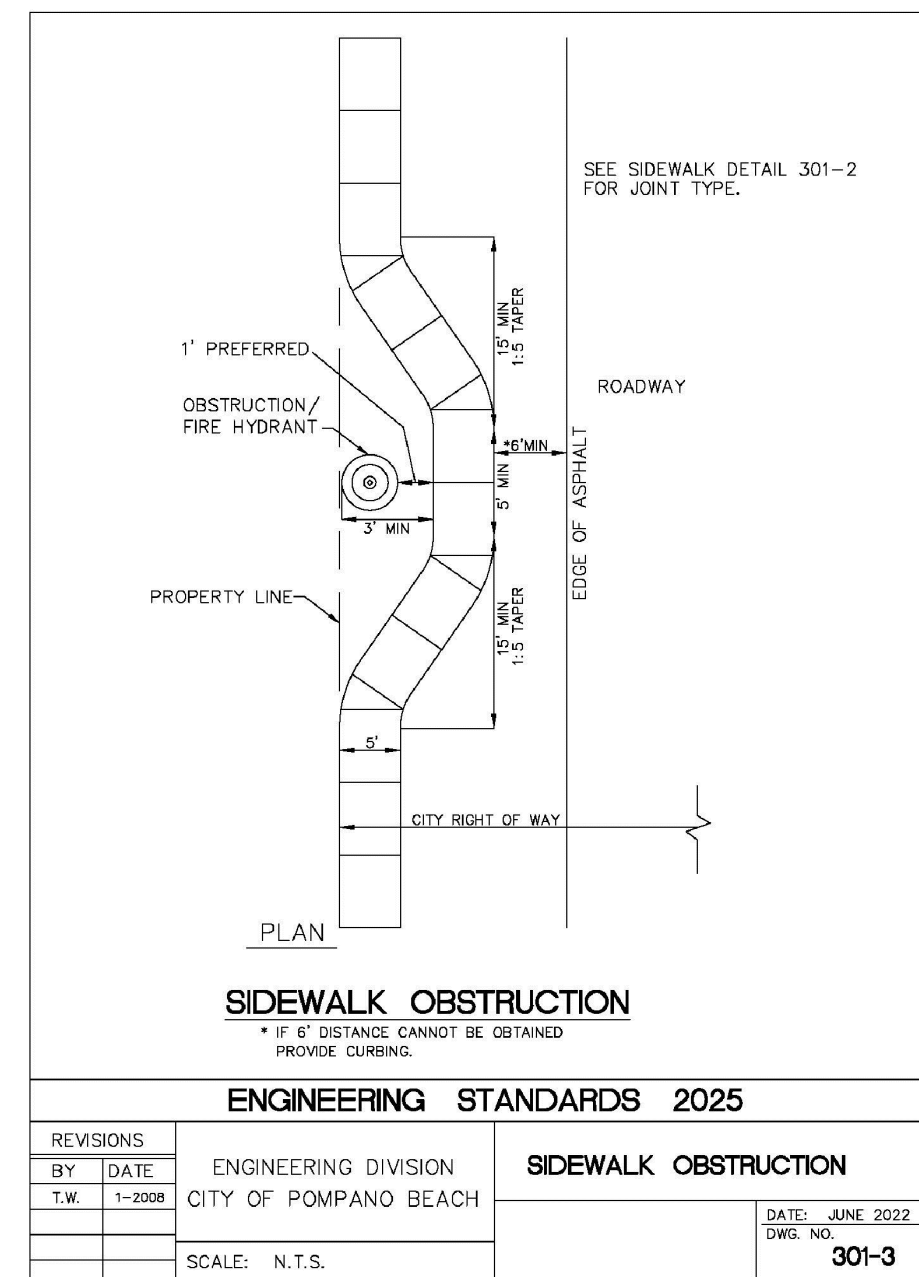
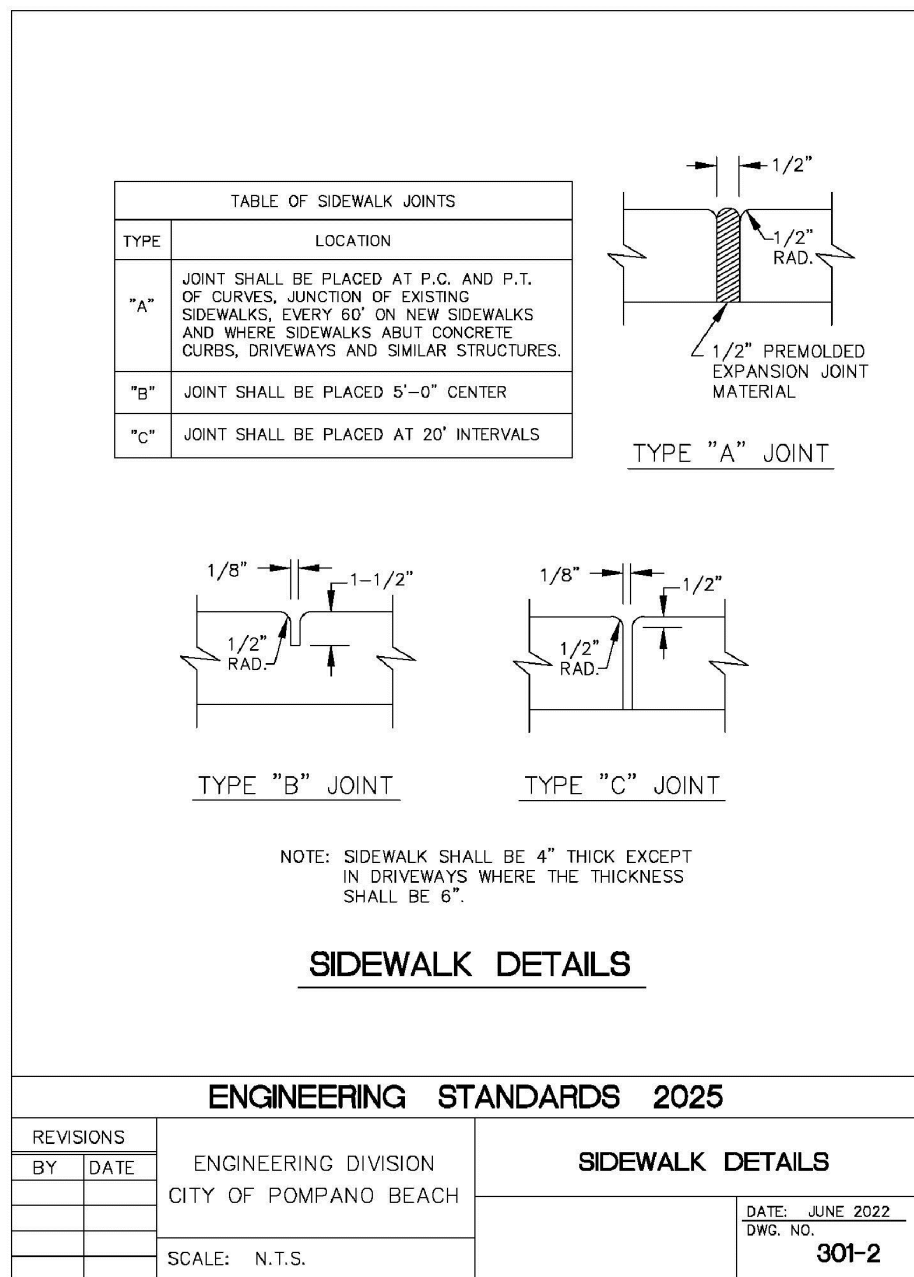
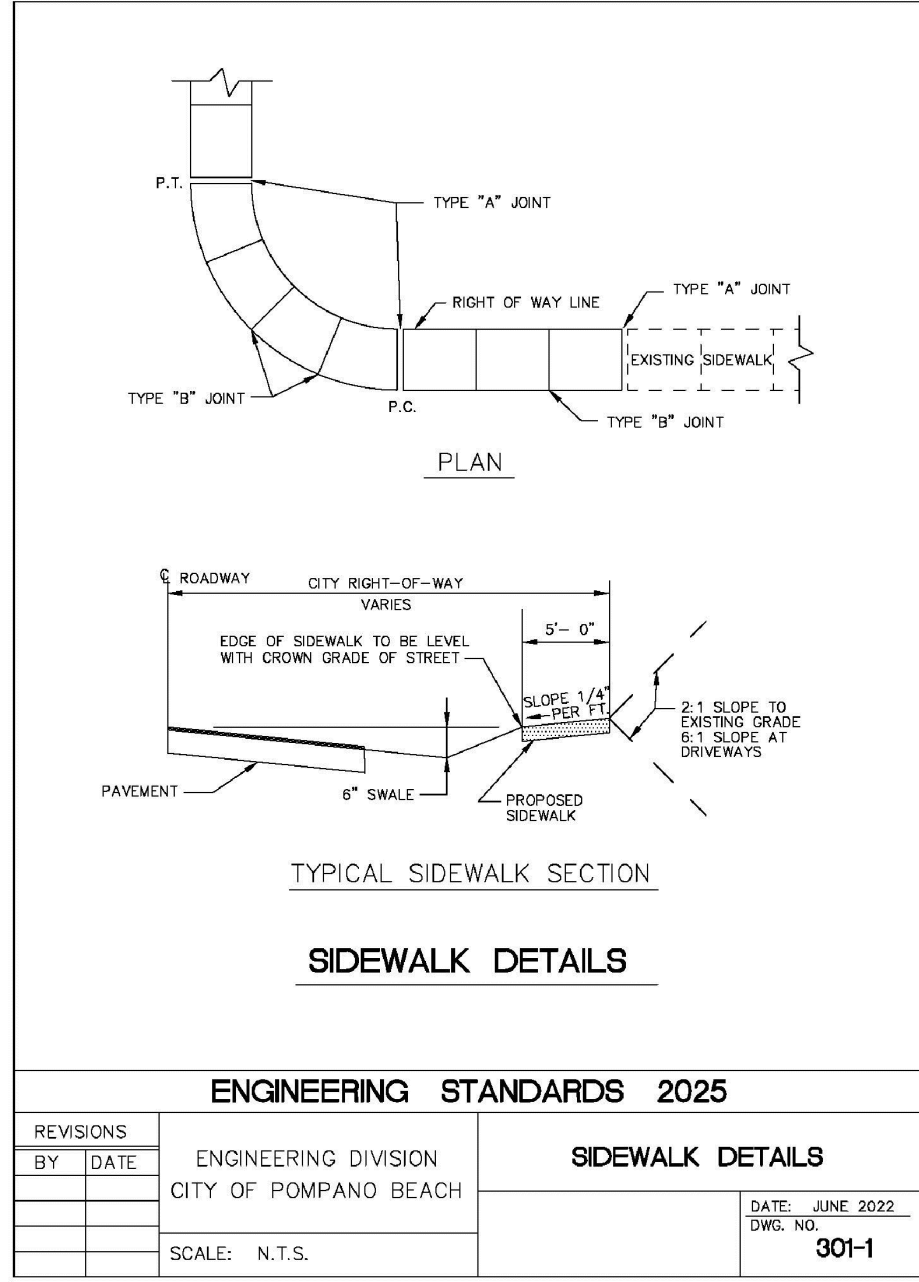
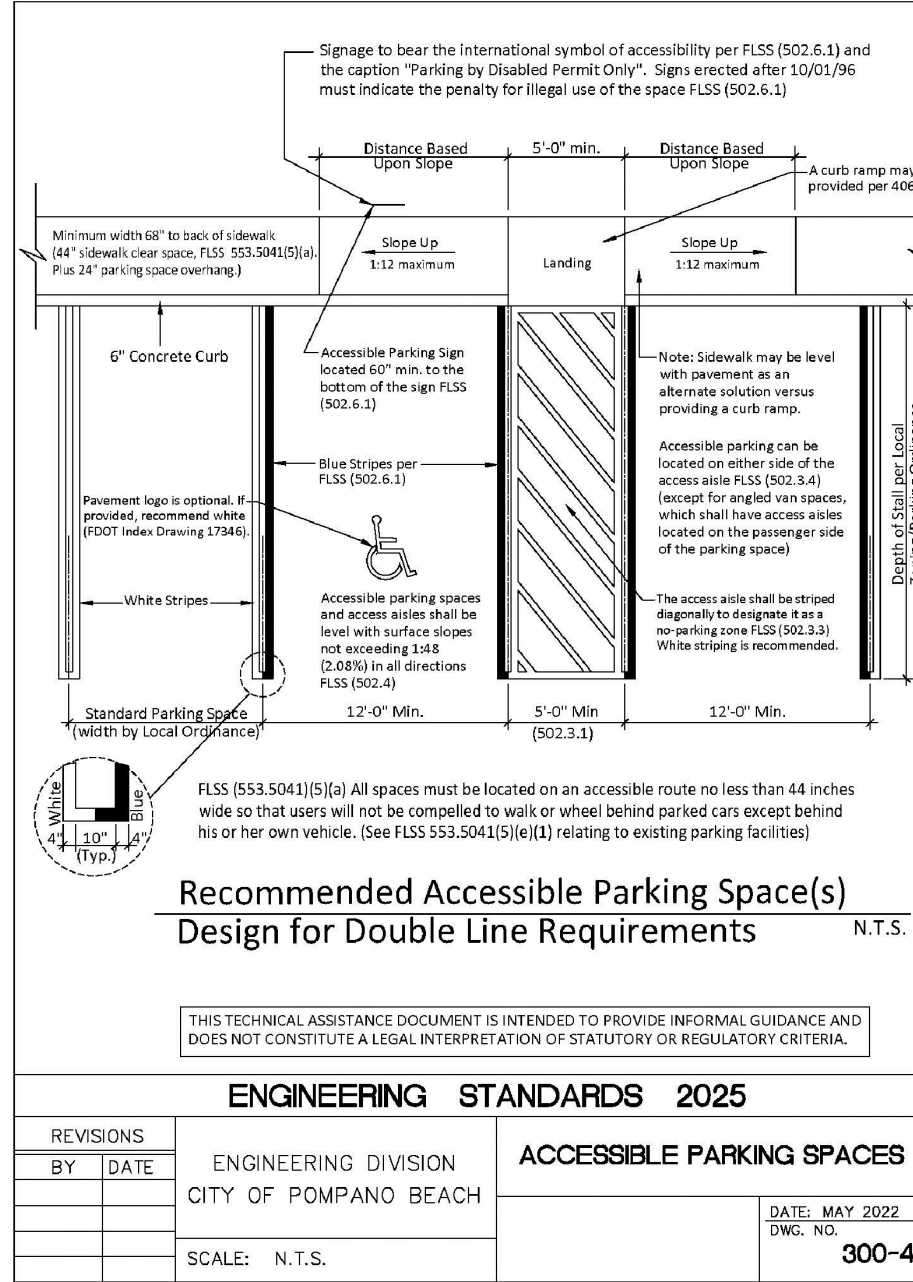


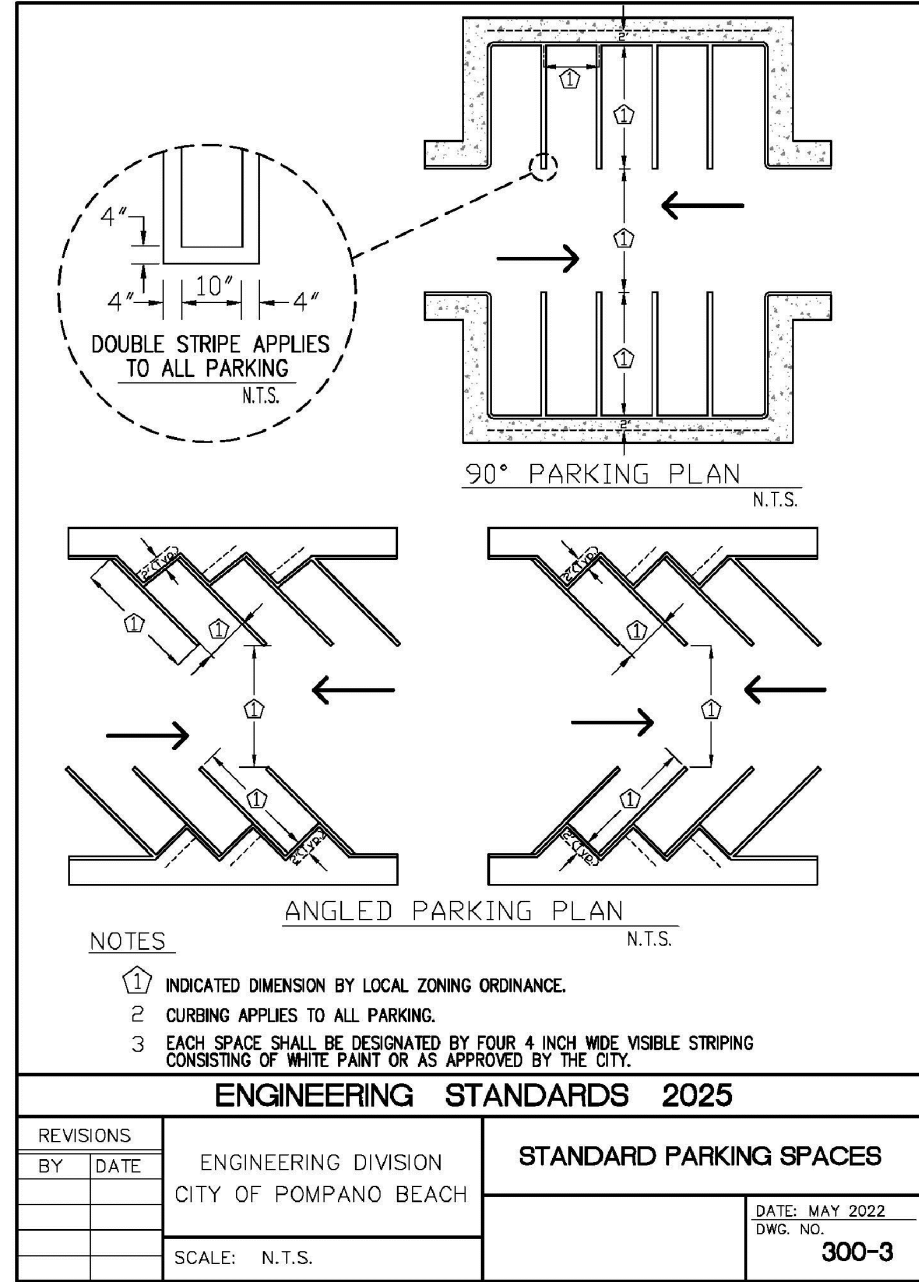

This item has been digitally signed and sealed by Jorge Szauer, PE. On September 15, 2025.
Printed copies of this document are not considered signed and sealed and the signature
must be verified on any electronic copies.

GATEWAY INDUSTRIAL CENTER N° 32

1441 SW 29th Ave, Pompano Beach, FL 33069

GENERAL DETAILS

JORGE SZAUER
FLA. REG. P.E. # 62579

Designed by: **JORGE M. SZAUER**

Drawn by: JJANSE

Revised & Sealed:

JORGE M. SZAUER

Date: JANUARY 2025

Scale: AS SHOWN

Job N°:

Sheet:

C-05