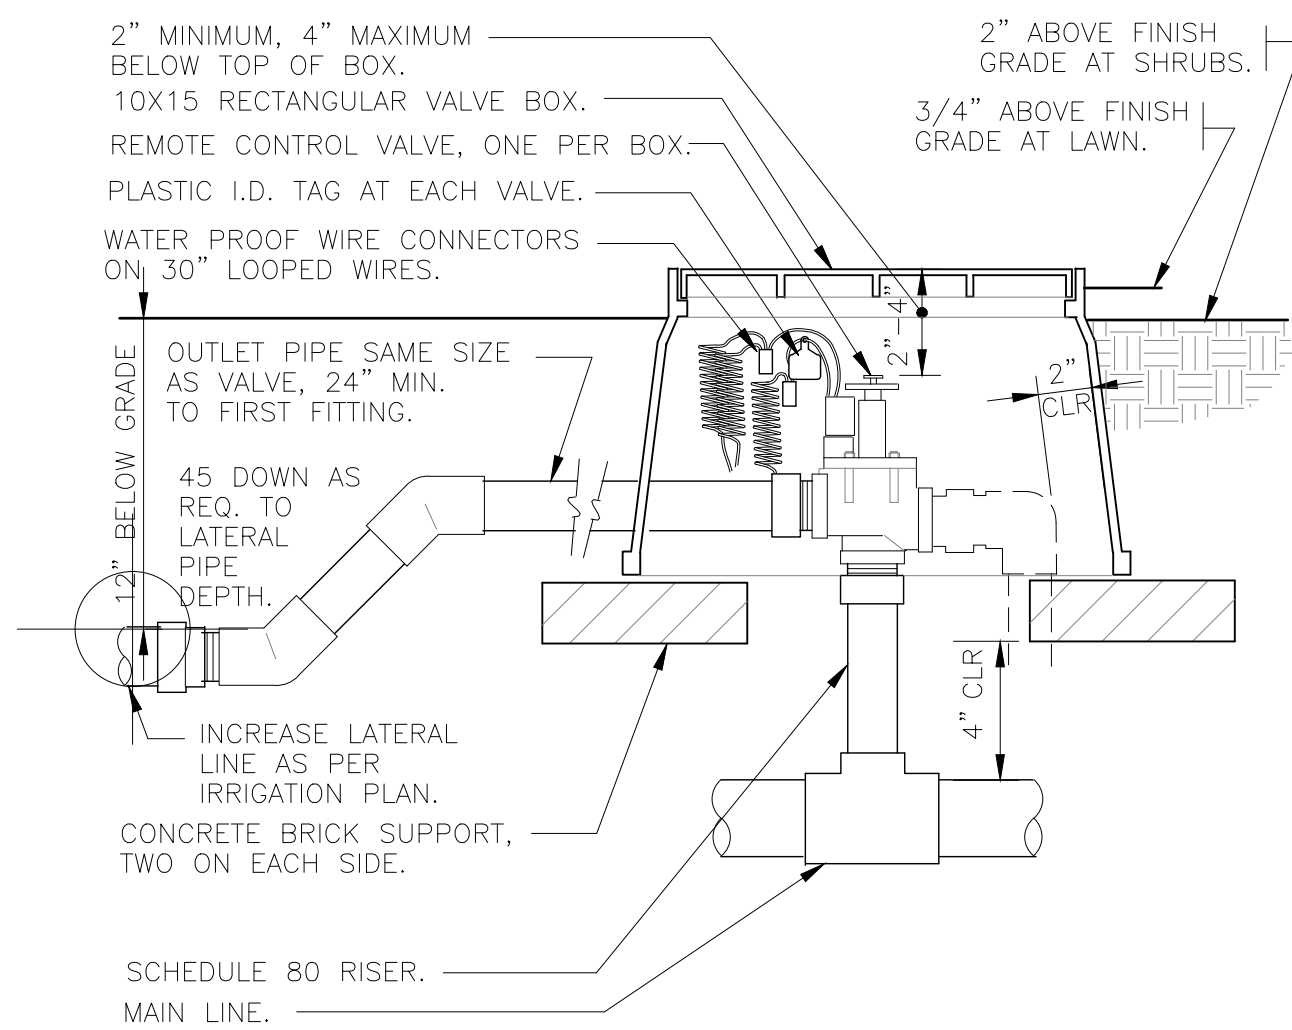
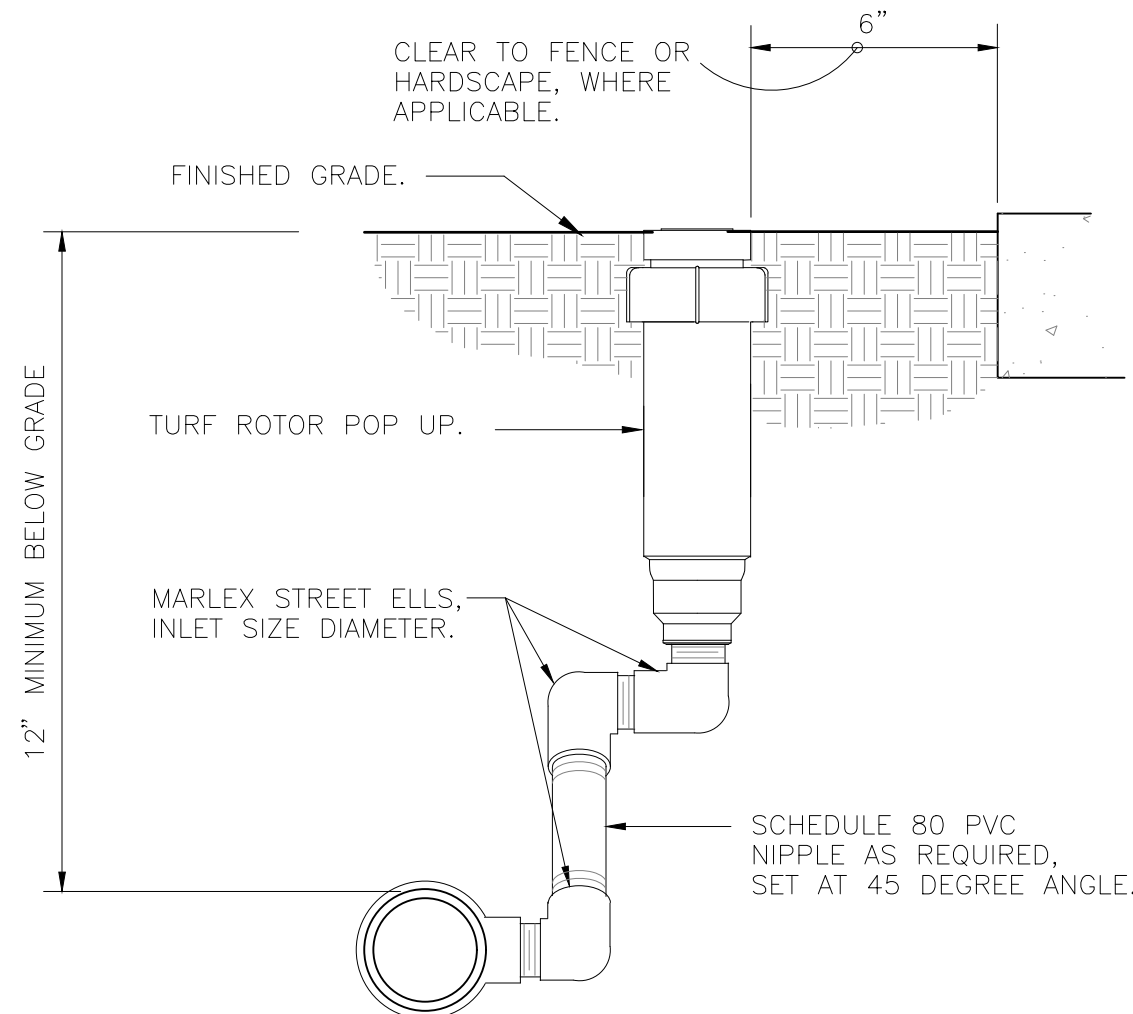


**1 ELECTRIC REMOTE CONTROL VALVE**

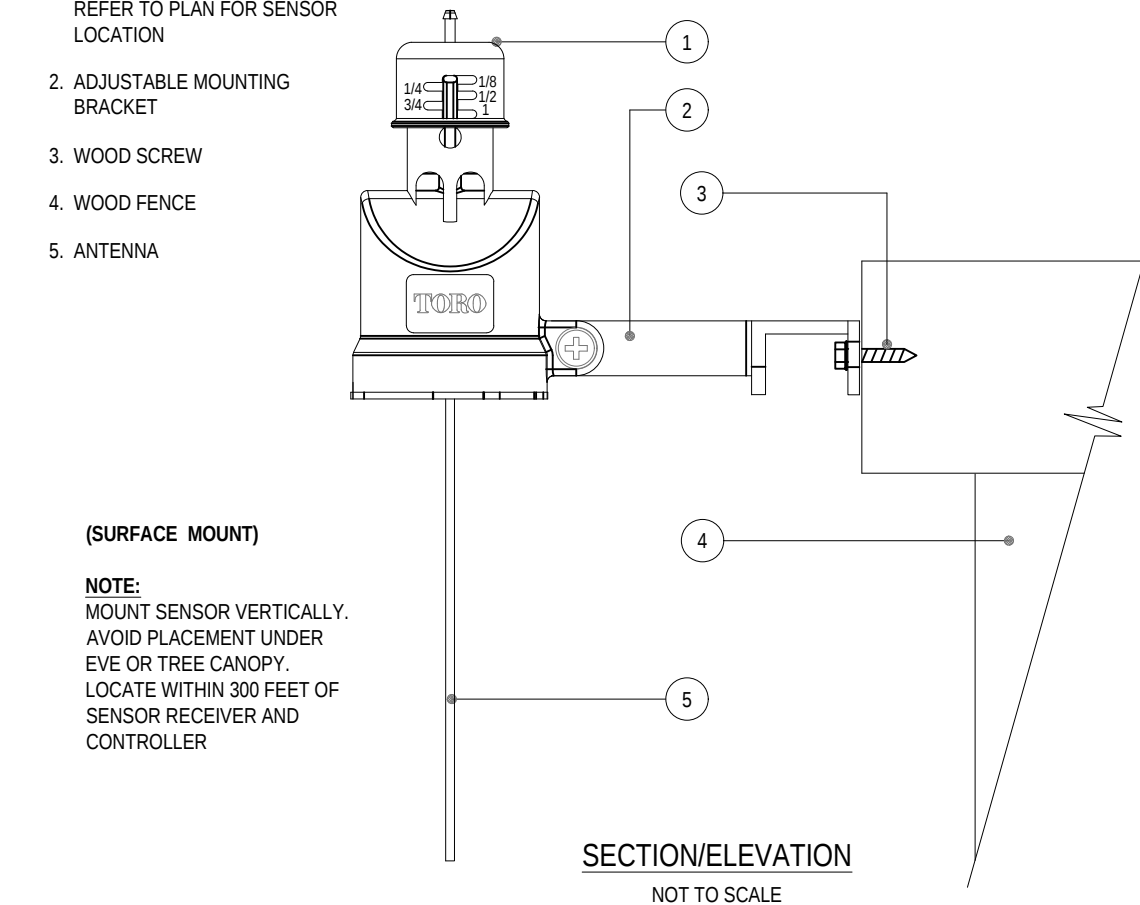
1 1/2" = 1'-0"

328406.13-02

**2 TURN ROTOR MARLEX ASSEMBLY**

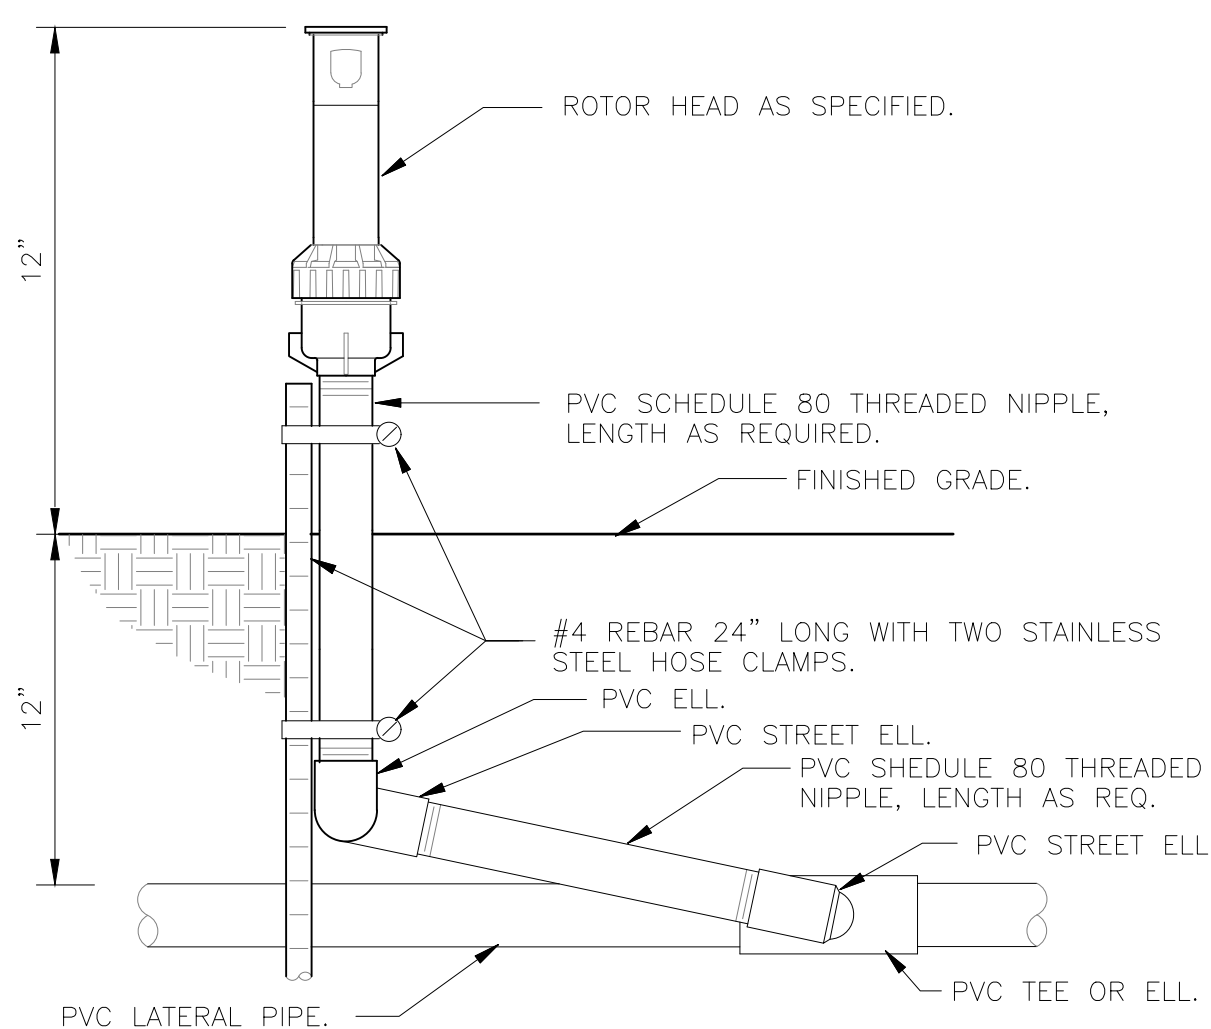
3" = 1'-0"

FX-IR-FX-HEAD-06

**3 TORO - TWRS WIRELESS RAIN SENSOR**

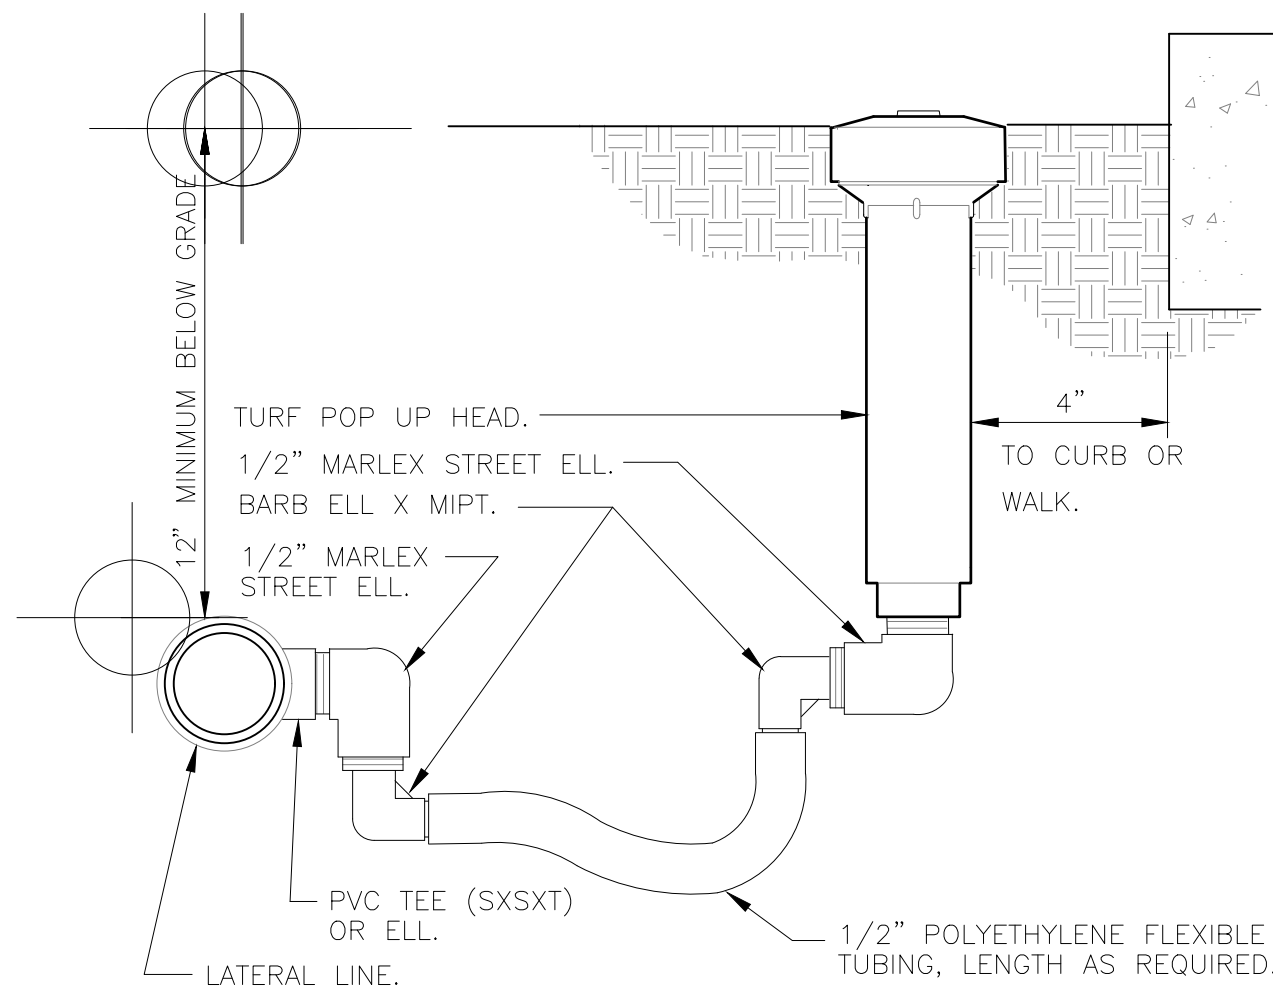
N.T.S.

DETAIL-FILE

**4 SHRUB ROTOR ON FIXED RISER**

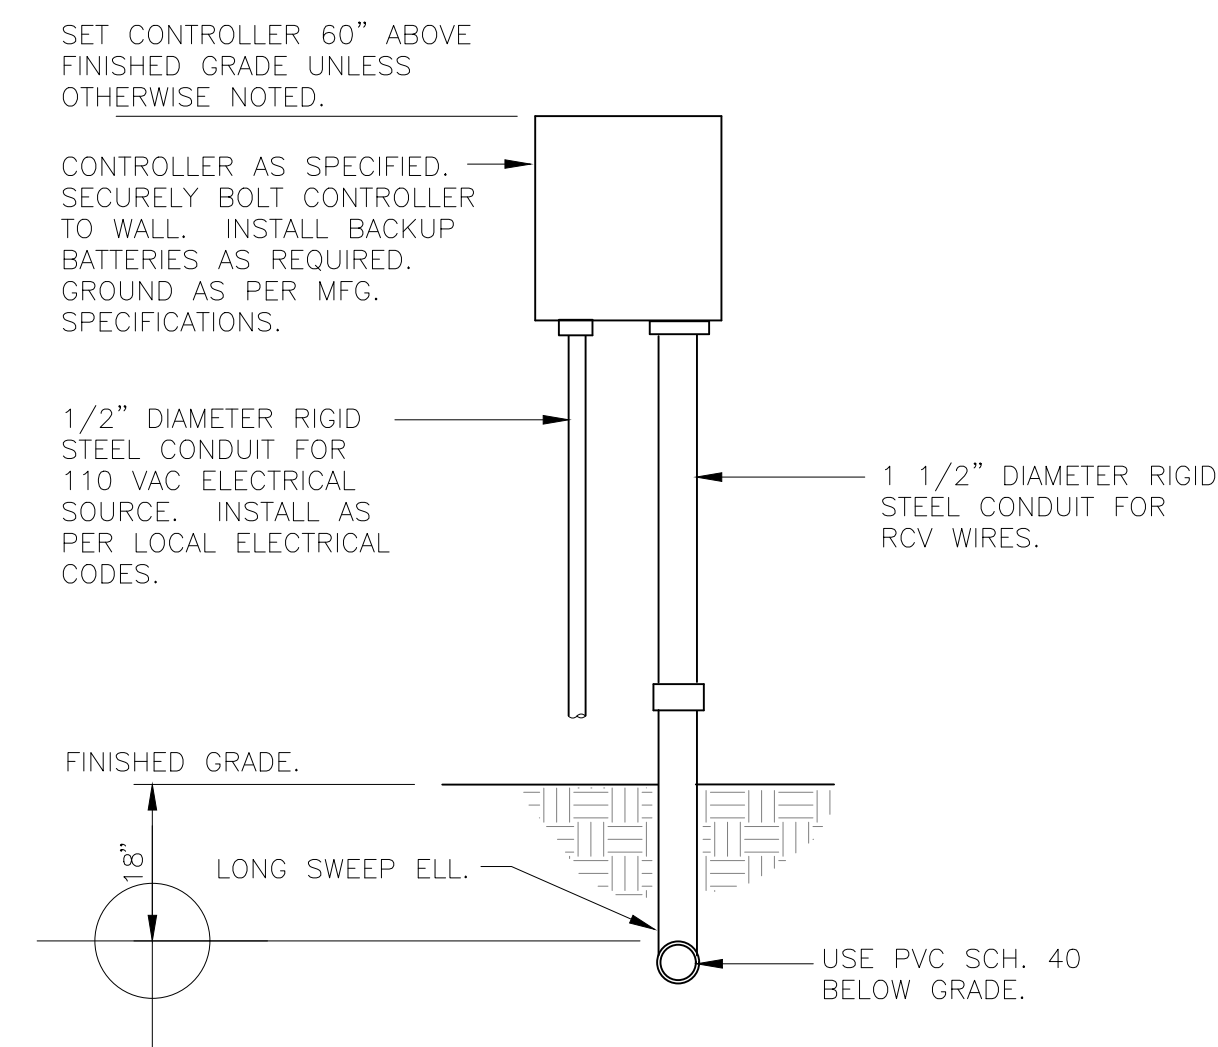
3" = 1'-0"

FX-IR-FX-HEAD-12

**5 TURF SPRAY FLEX ASSEMBLY**

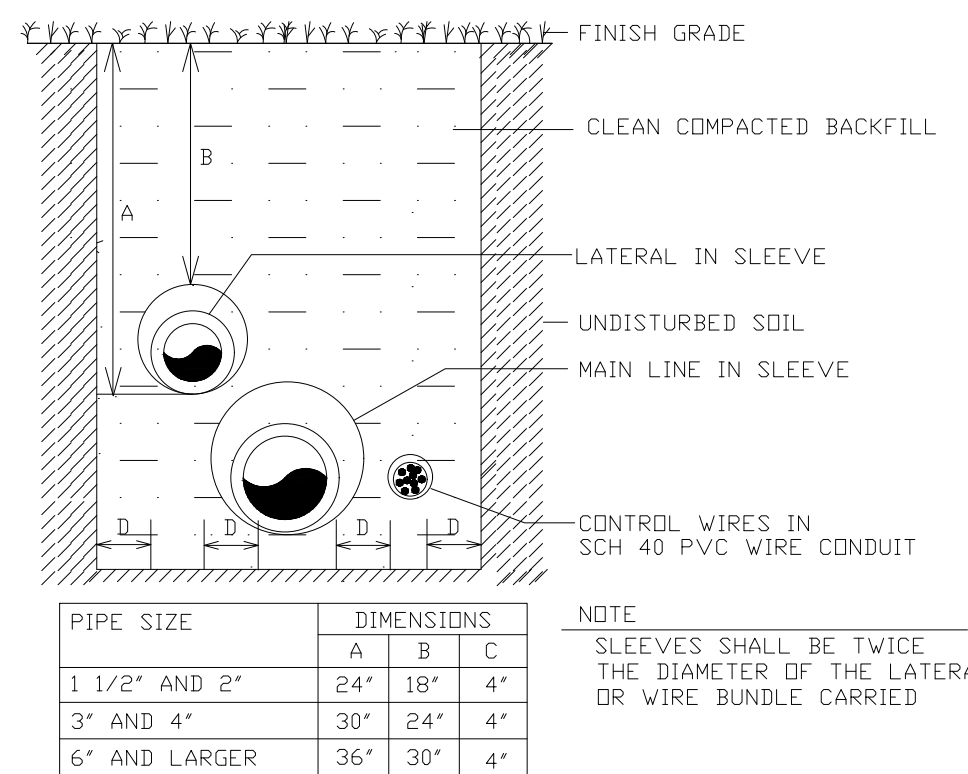
3" = 1'-0"

328403.13-02

**6 WALL MOUNT CONTROLLER**

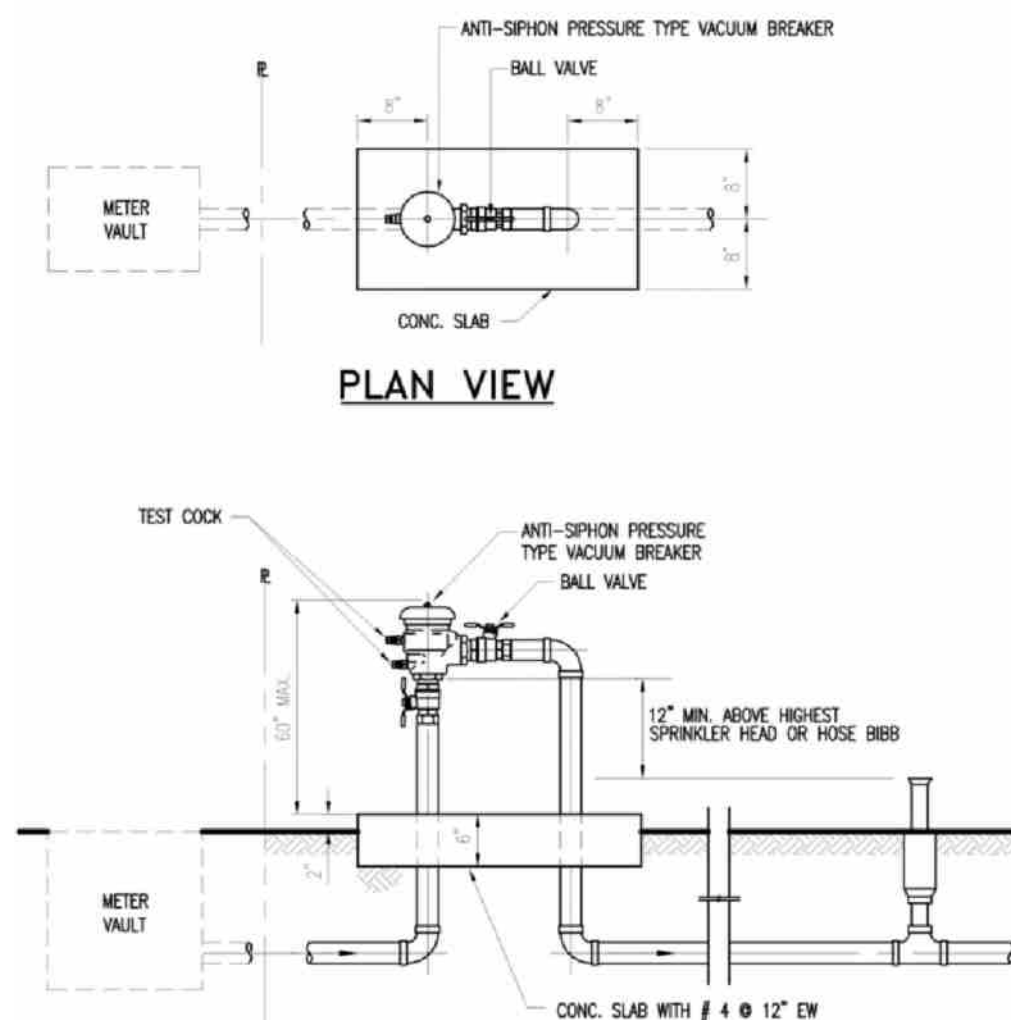
1" = 1'-0"

328409.13-01

**TRENCHING DETAILS (NTS)
VEHICULAR TRAFFIC AREAS****7 TRENCHING DETAILS / VEHICULAR TRAFFIC AREAS**

NTS

12

**8 VACUUM BREAKER**

N.T.S.

CITY STAMPS

REV# / DESCRIPTION	DATE
#1 City Comments	06-02-25
#2 City Comments	10-04-25

This drawing, as an instrument of service, is and shall remain the property of the Architect and shall not be reproduced, published or used in any way without the permission of the Architect.

WAREHOUSE
1441 S.W. 29th Avenue, Pompano Beach, Florida 33069
2900 Gateway Drive, Pompano Beach, Florida 33069

SEAL

FELIPE A. MARTINEZ
11329 NW 55 Lane
Doral, FL 331178
954 240 3305
PE# 68402

ALL LANDSCAPE DATA INC.

DERICK LANGE
Landscape Architect LA666705
www.alllandscapedata.net & .com
4459 NW 97 CT / Doral, FL 33178
Ph: 305.303.7059



DATE: 10-03-2025

SCALE: AS NOTED

DRAWN BY: ALD

DRAWING #
IRRIGATION
DETAILS

IR-02