


SECONDARY STREET
② LEVEL 1 - FLOOR PLAN ENLARGED
1/8" = 1'-0"

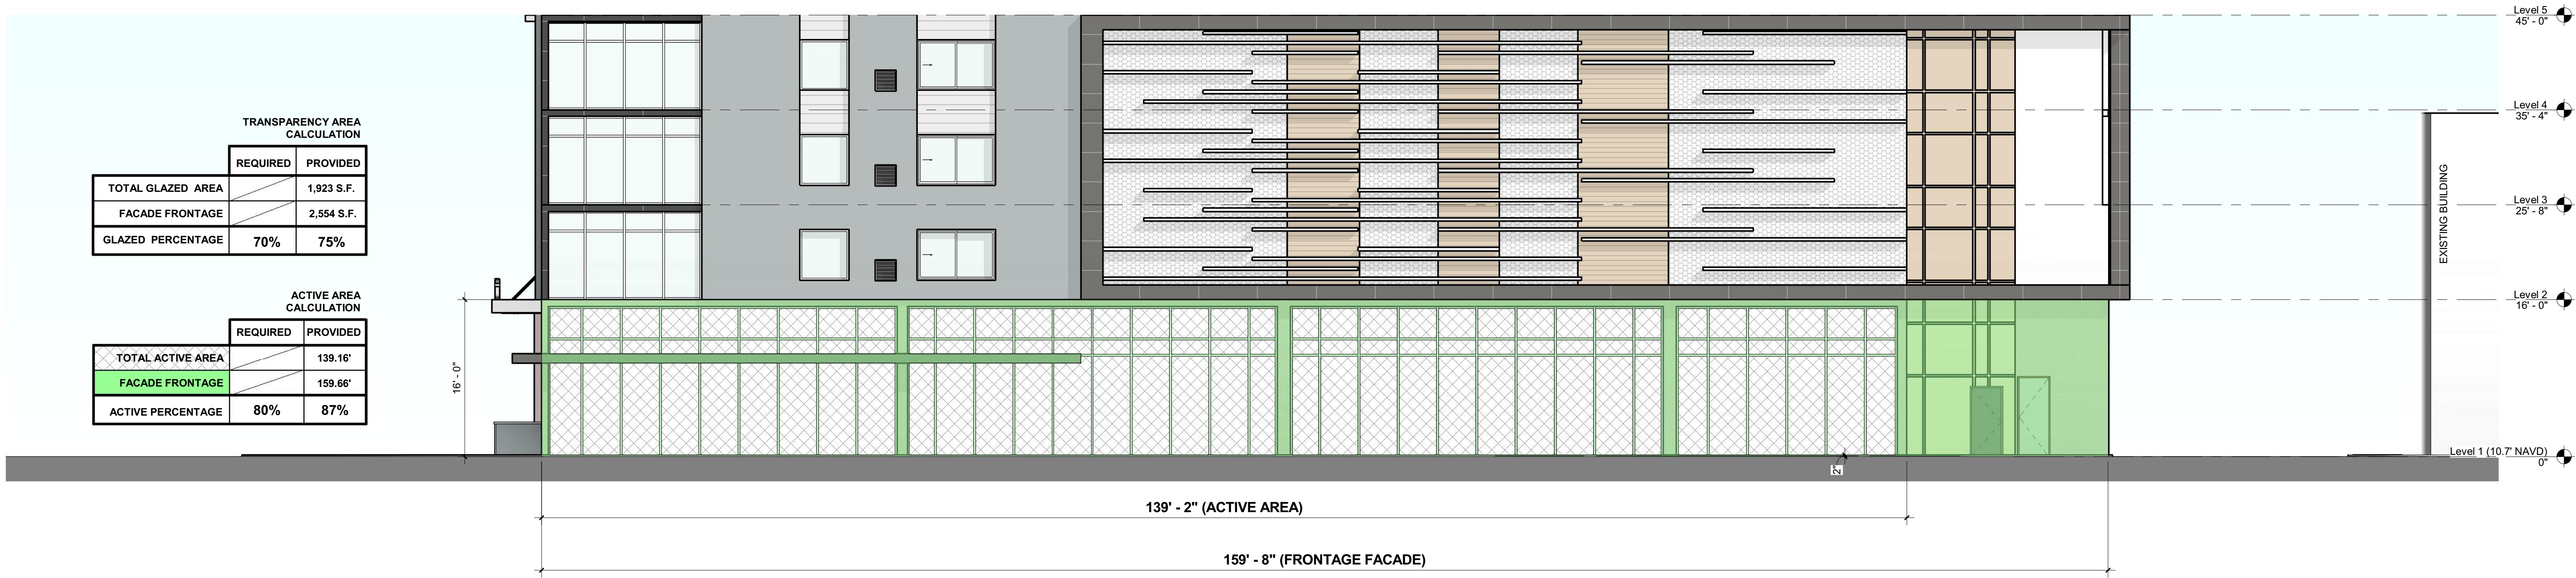

SECONDARY STREET
① NORTH ELEVATION - ENLARGED PLAN
1/8" = 1'-0"