




PRIMARY STREET
② LEVEL 1 - FLOOR PLAN, ENLARGED
1/8" = 1'-0"

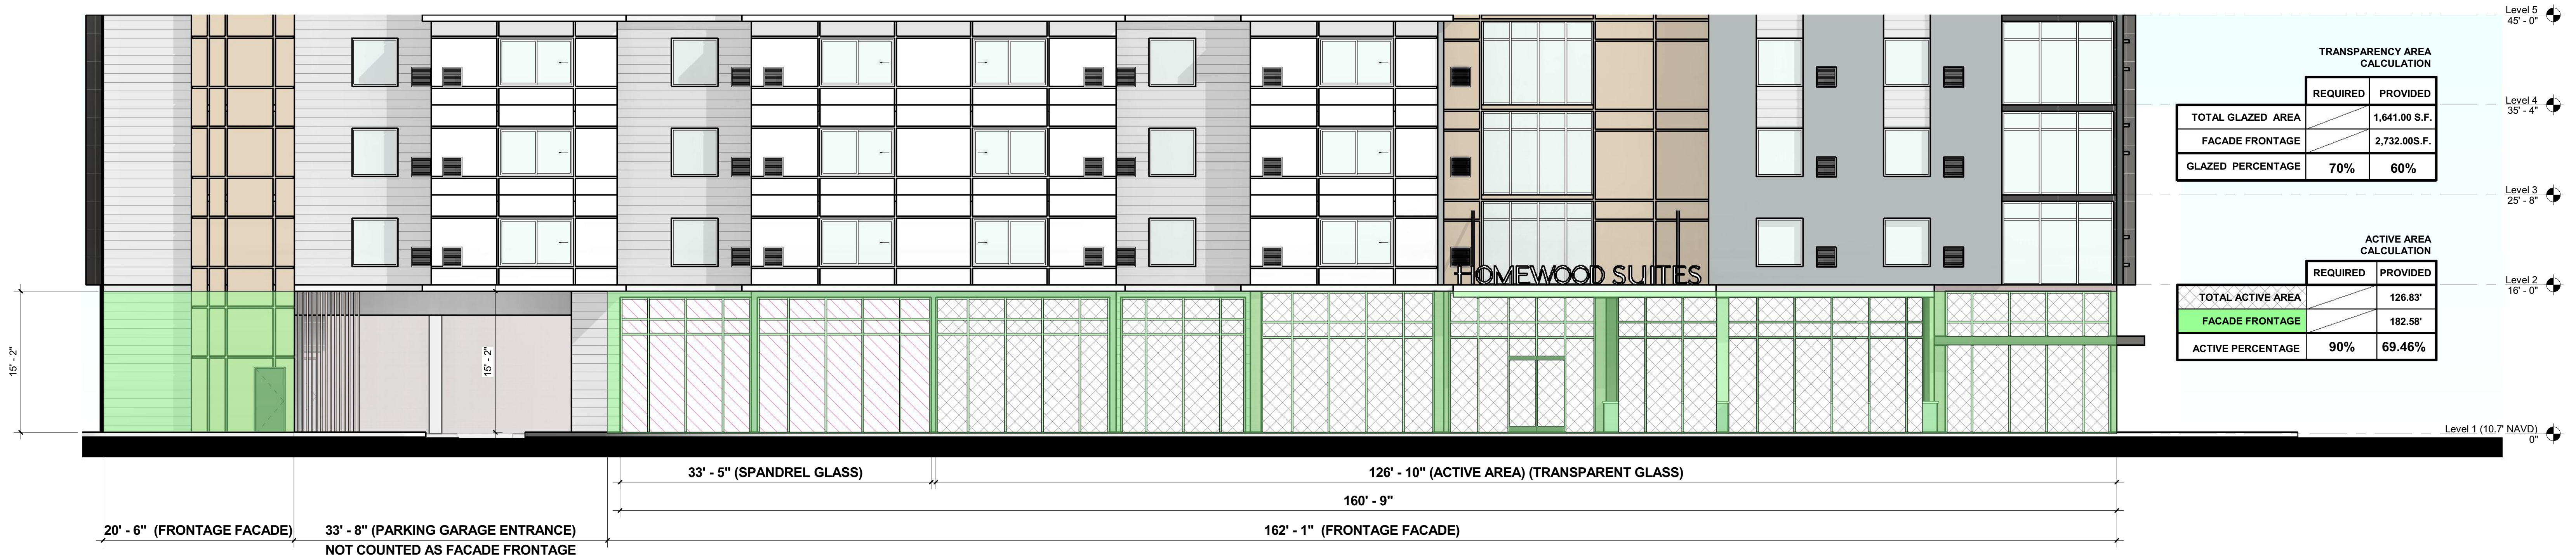

PRIMARY STREET
① EAST ELEVATION - ENLARGED
1/8" = 1'-0"



Digitally signed by Daniel Adache
DN: c=US, o=ADACHE GROUP ARCHITECTS, dnQualifier=A01410D0000, 0178C7883B3100002902, cn=Daniel Adache
Date: 2022.10.13 12:05:31 -04'00'