




J:\City-STANDARDS\2019 Standards Details\Misc. 3-1.dwg, 11/2/2018 10:43:37 AM

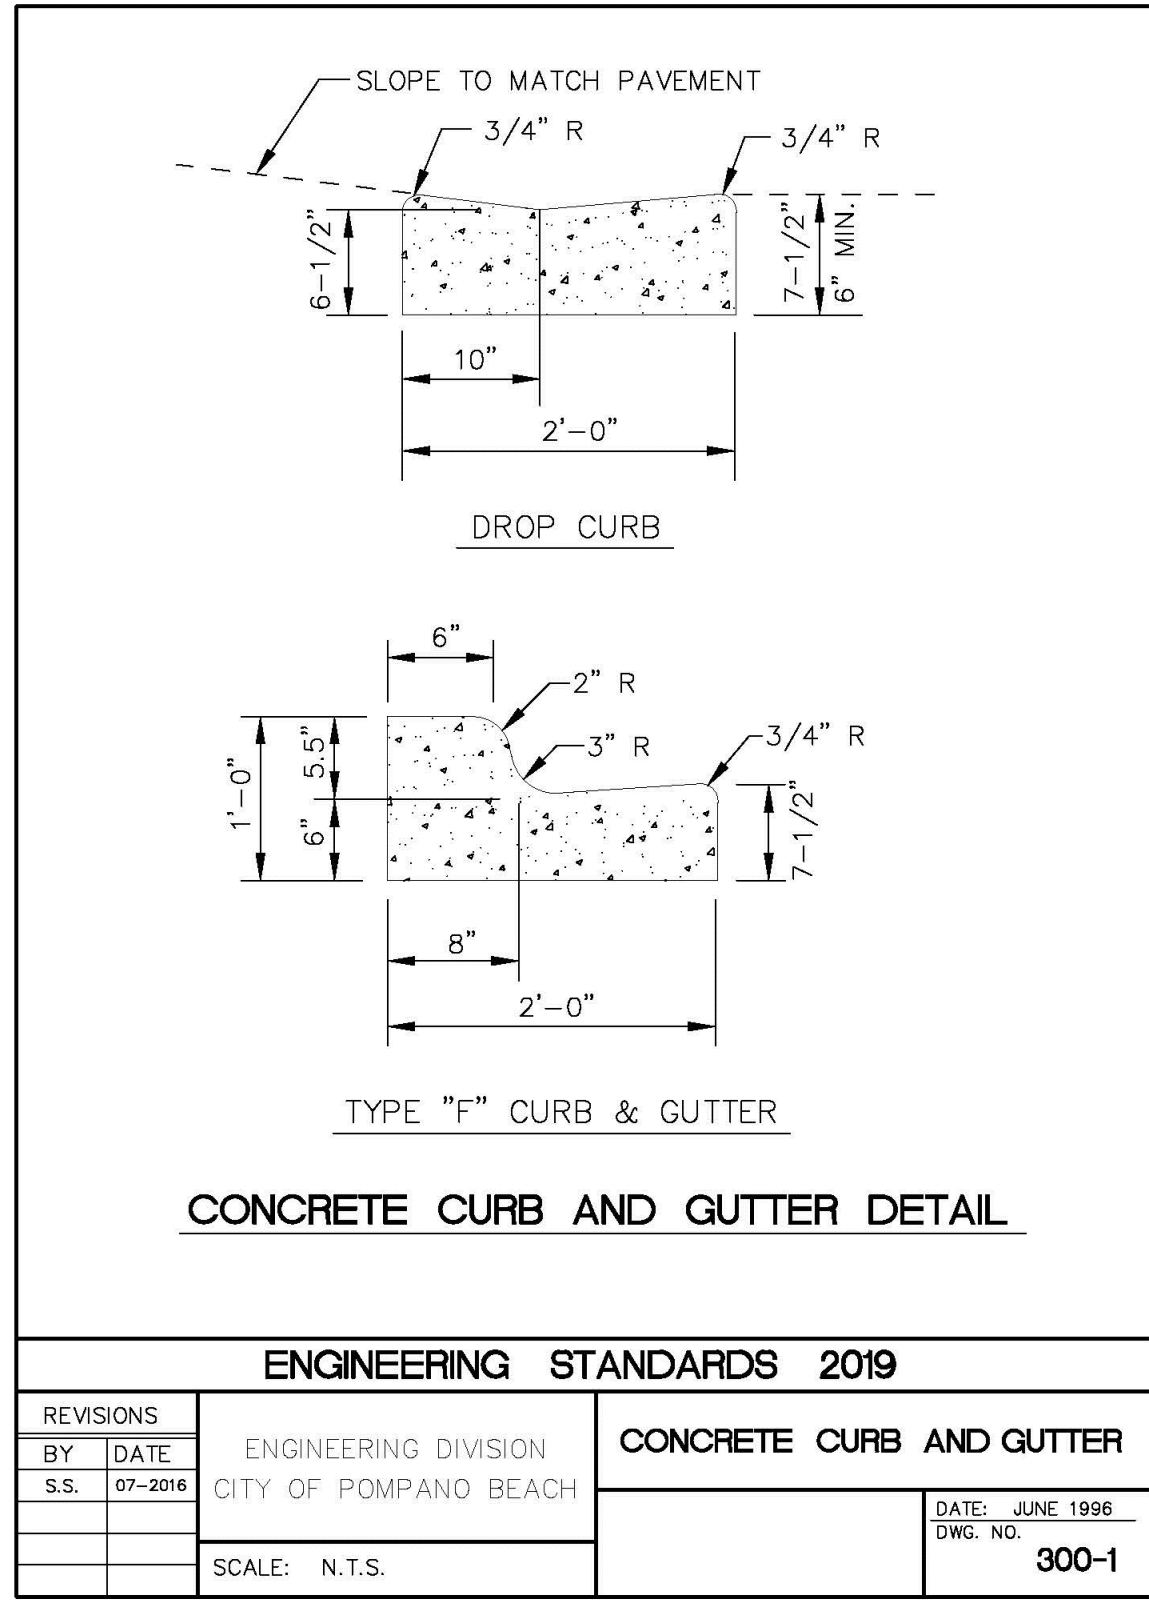


J:\City-STANDARDS\2019 Standards Details\Misc. 3-1.dwg, 11/2/2018 10:43:24 AM

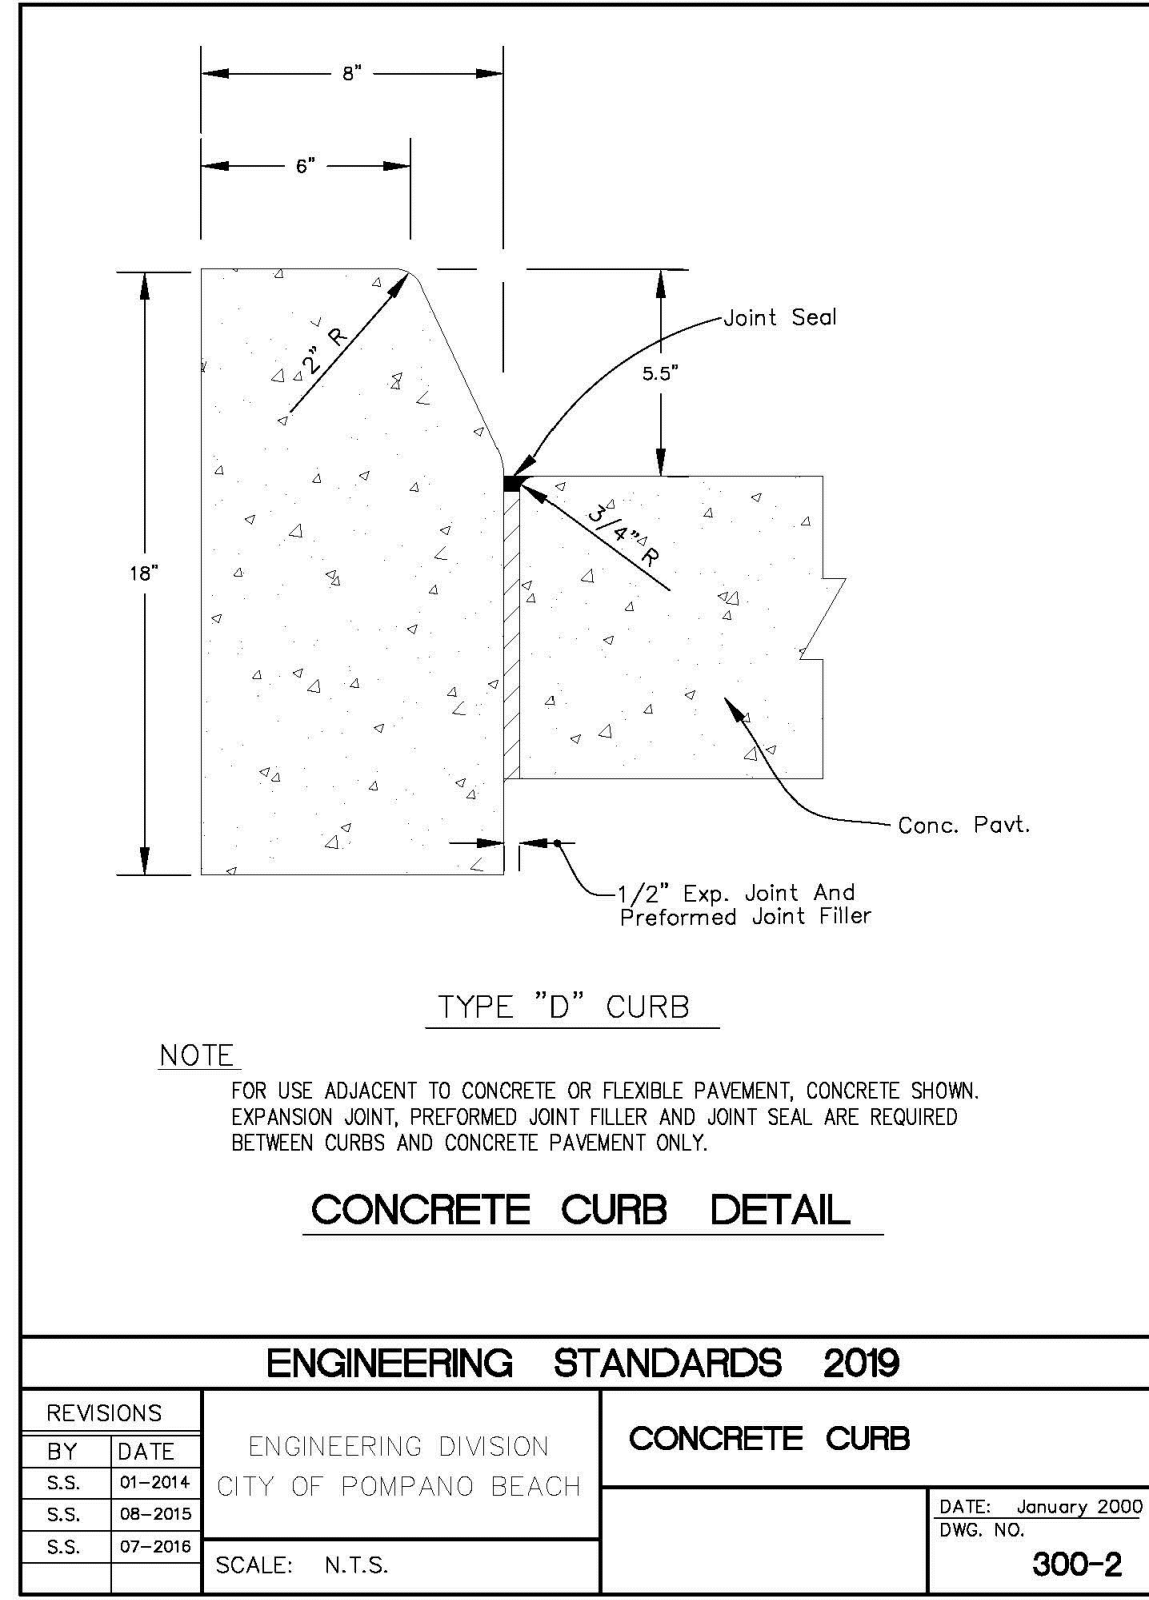


J:\City-STANDARDS\2019 Standards Details\Misc. 3-1.dwg, 11/2/2018 10:44:42 AM

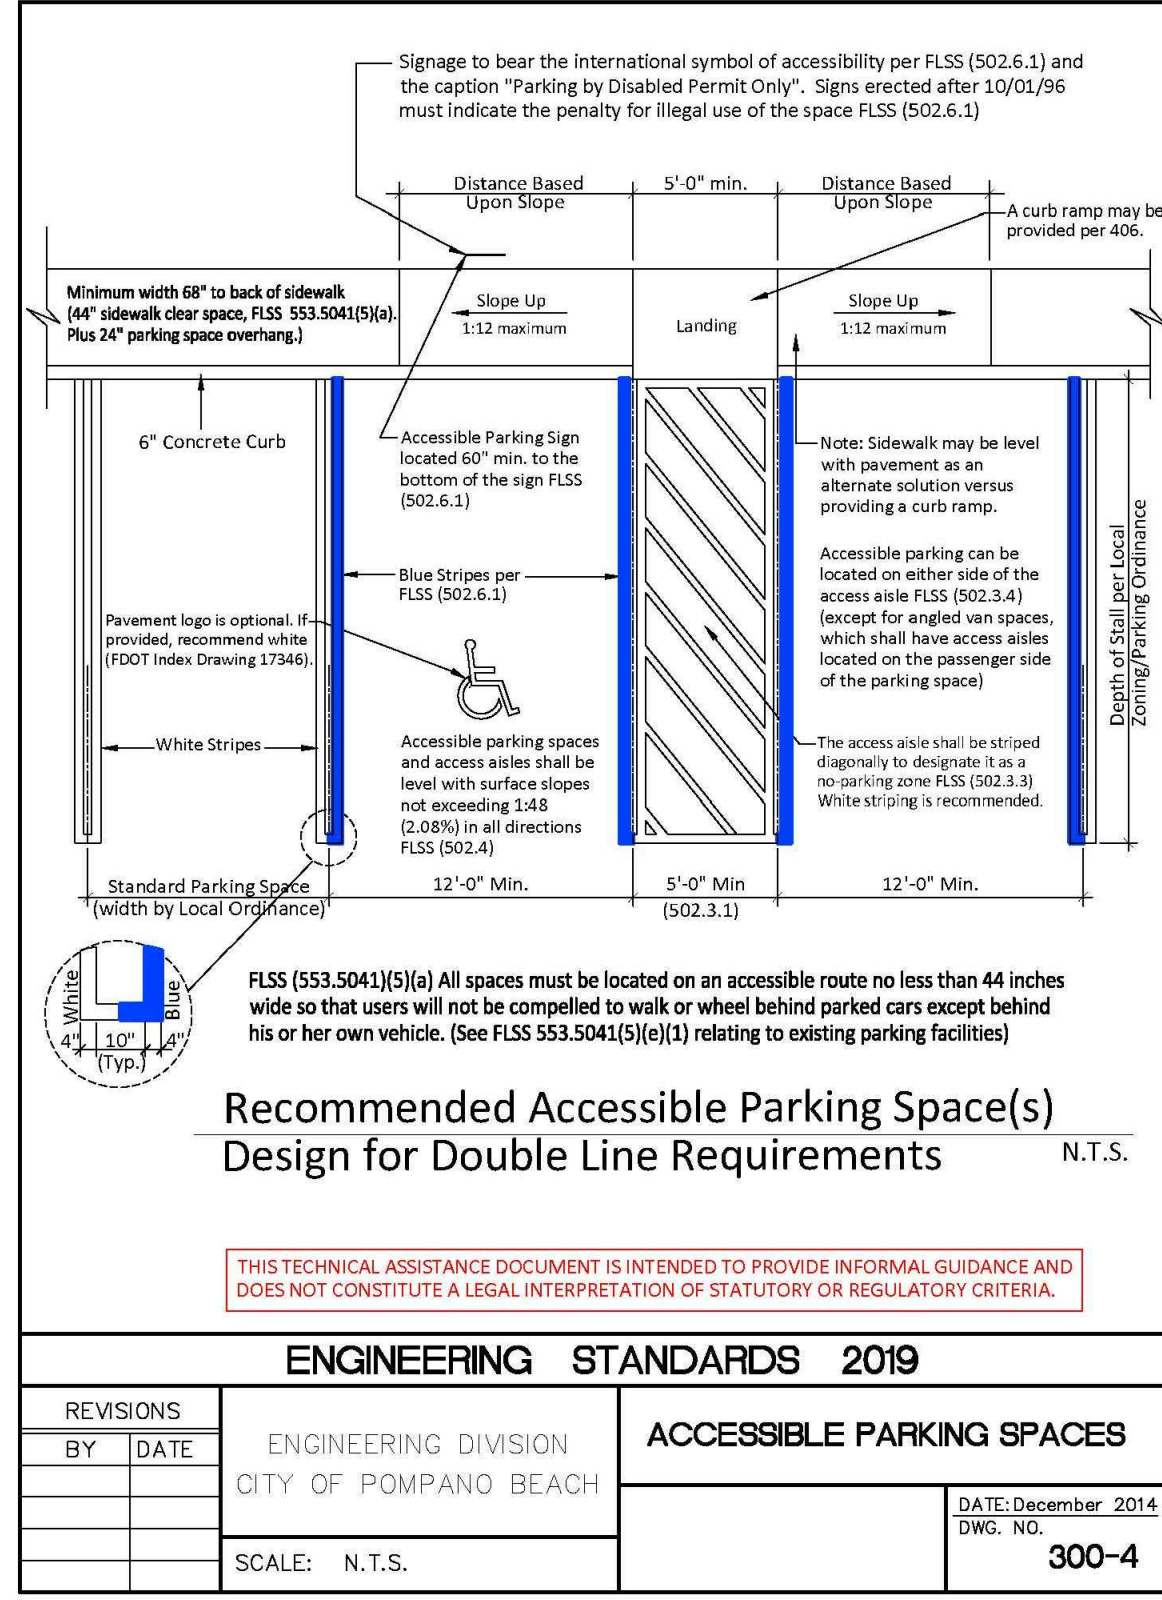


J:\City-STANDARDS\2019 Standards Details\Misc. 3-1.dwg, 11/2/2018 10:45:07 AM

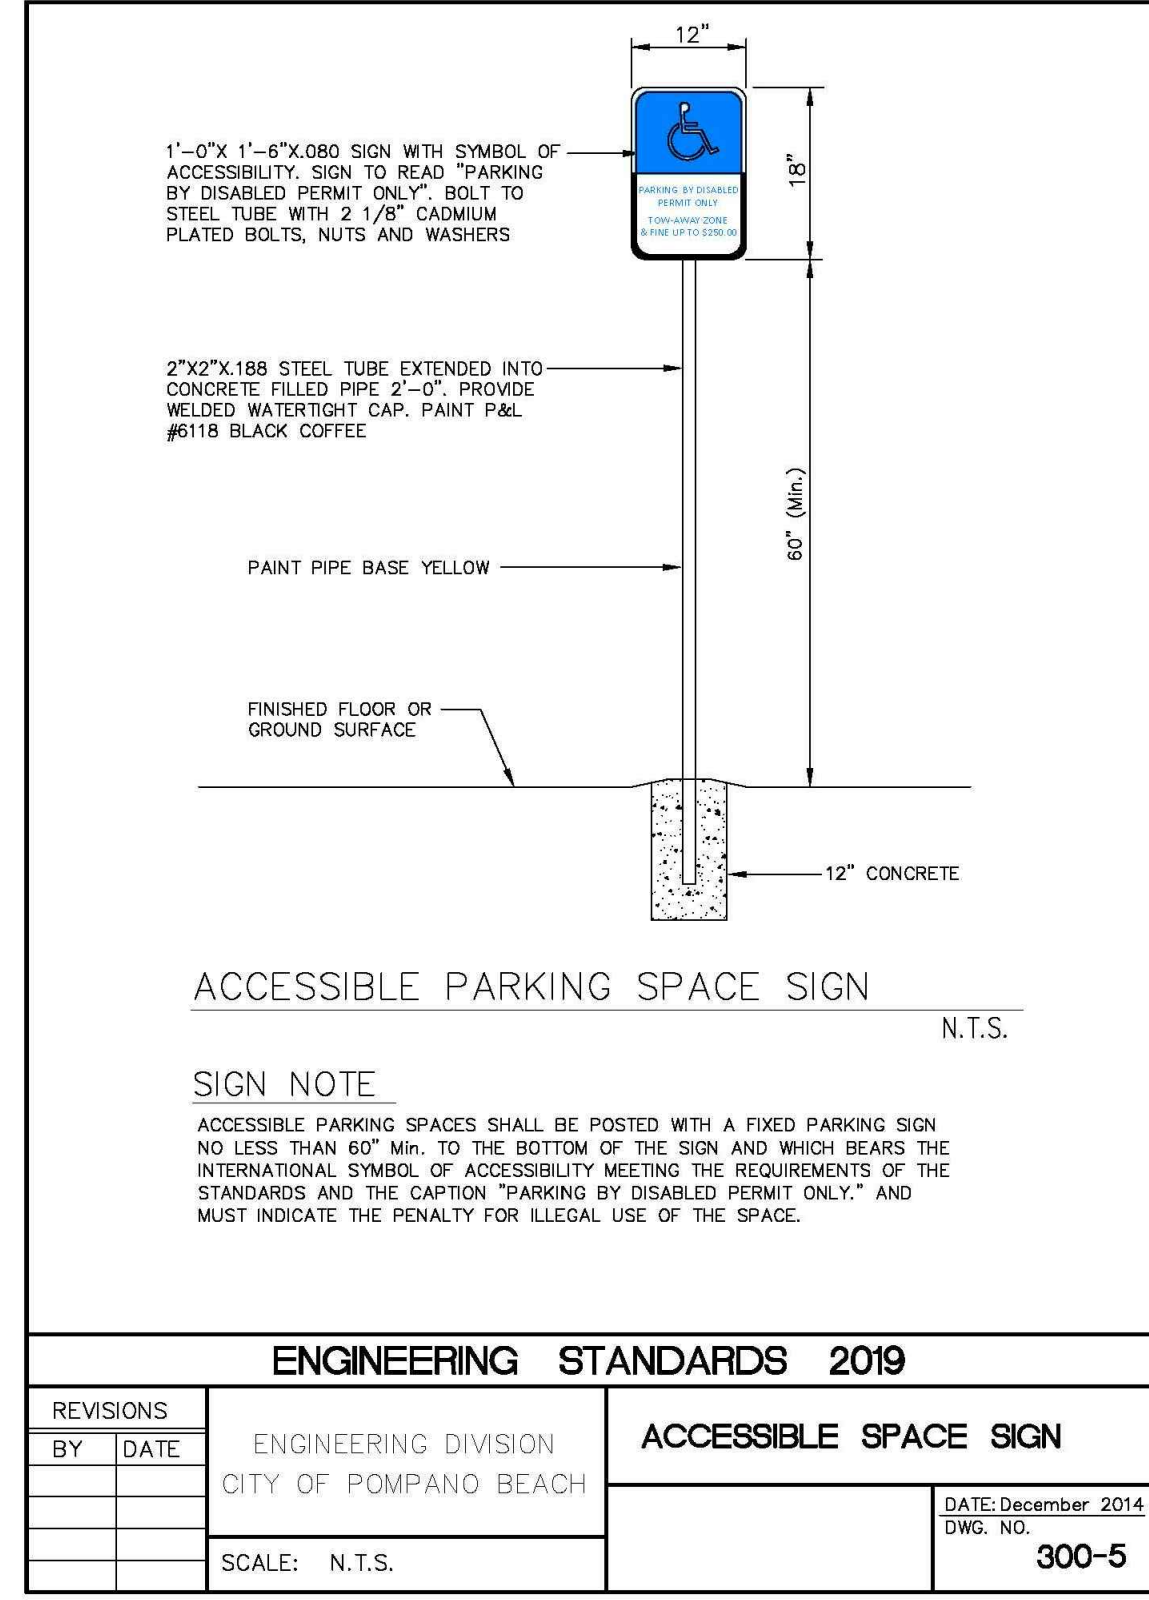


J:\City-STANDARDS\2019 Standards Details\Misc. 3-1.dwg, 11/2/2018 10:45:49 AM

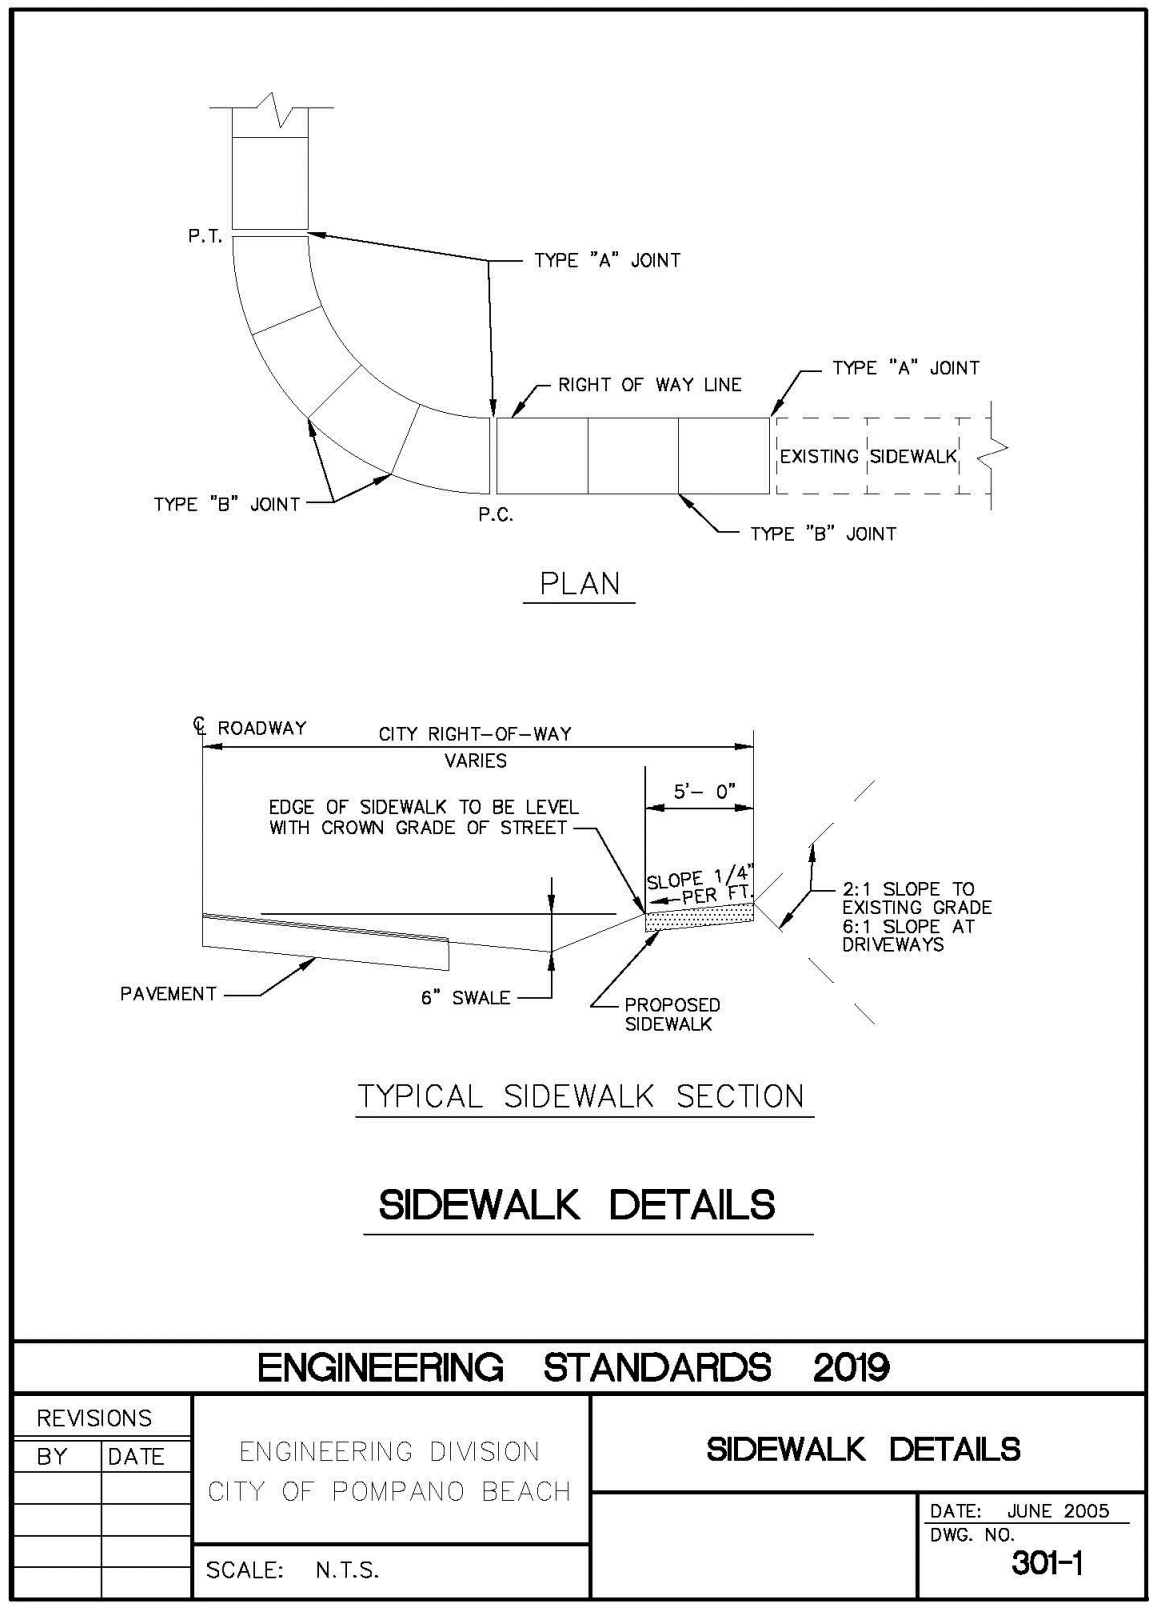


J:\City-STANDARDS\2019 Standards Details\Misc. 3-1.dwg, 11/2/2018 10:46:13 AM

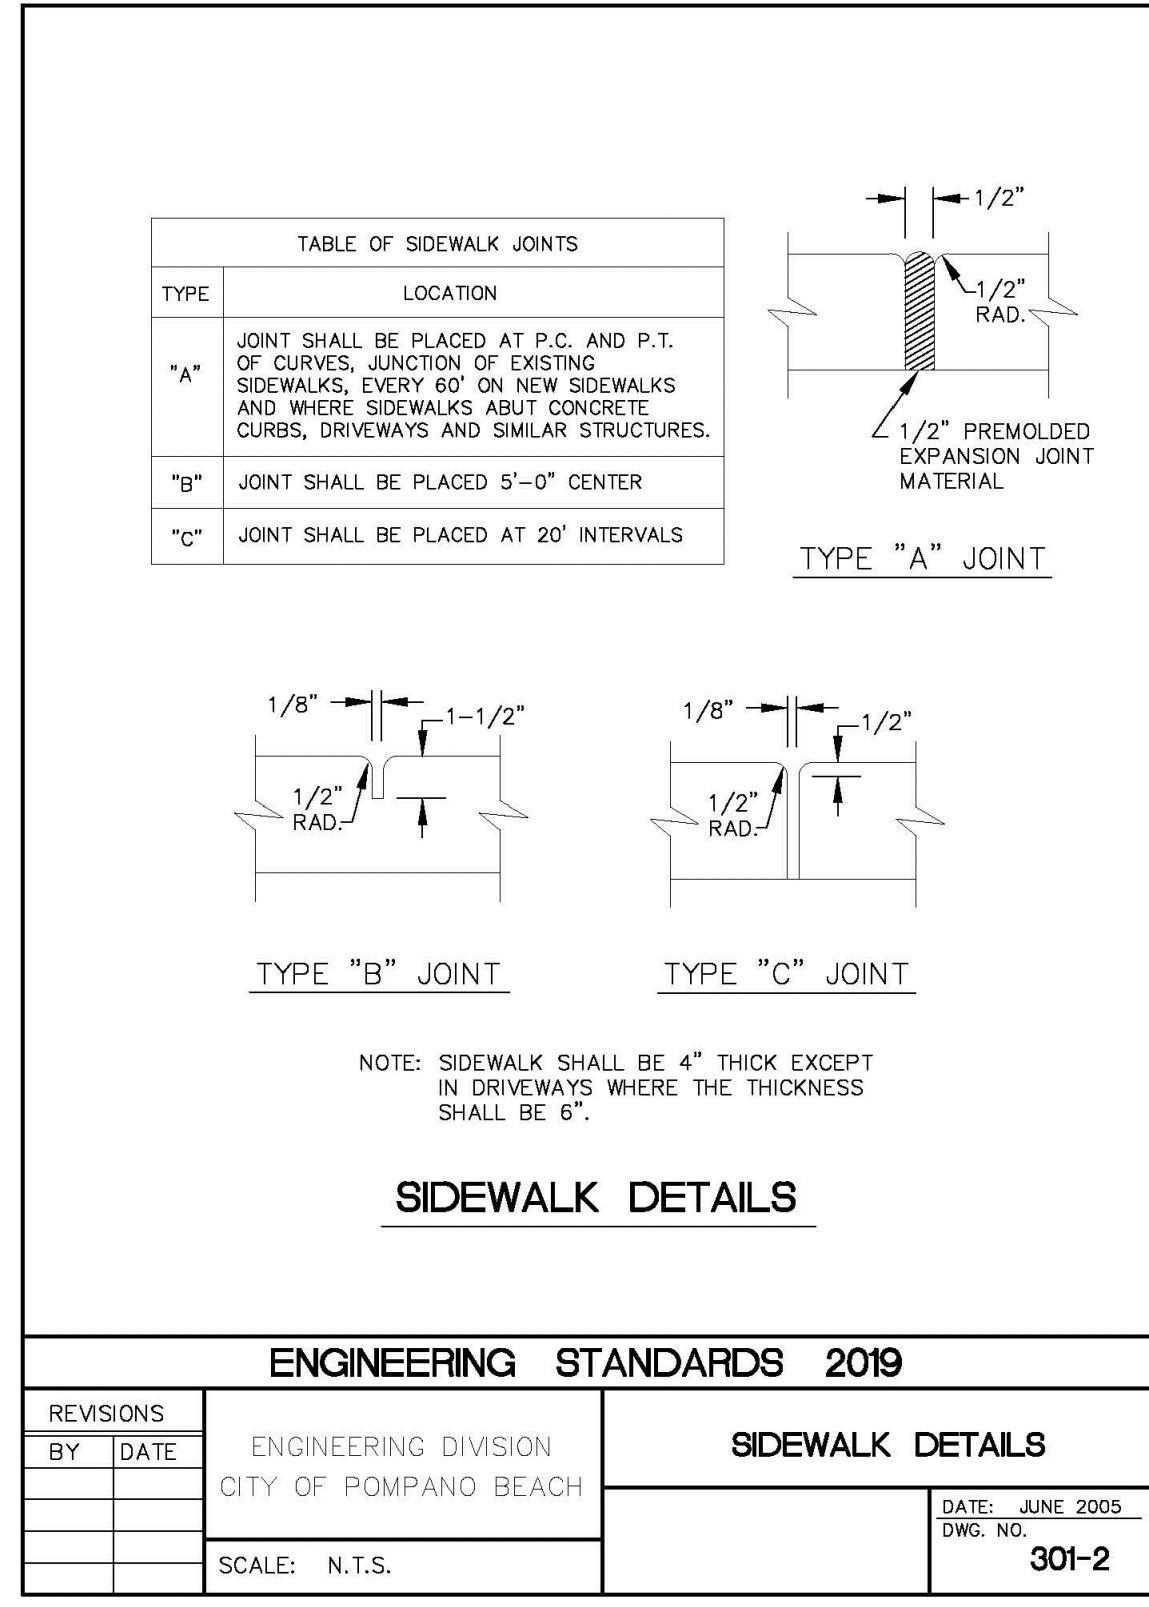

J:\City-STANDARDS\2019 Standards Details\Misc. 3-1.dwg, 11/2/2018 10:47:11 AM

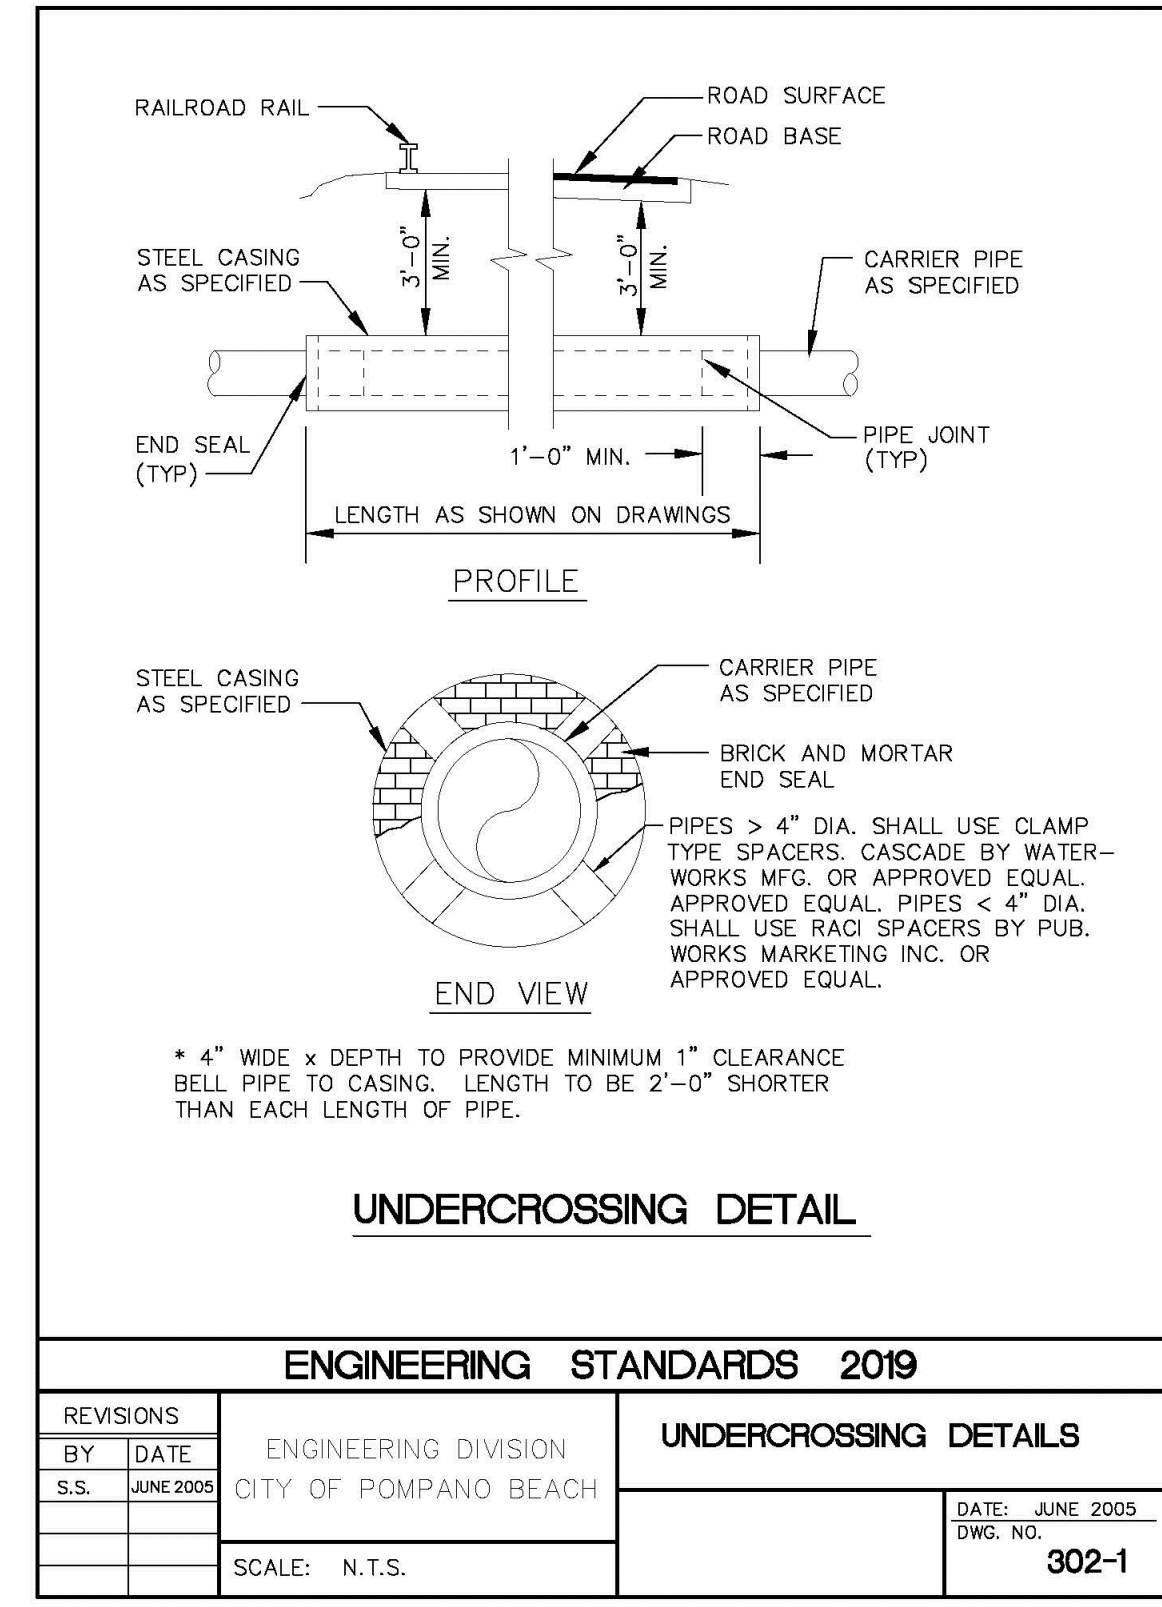

J:\City-STANDARDS\2019 Standards Details\Misc. 3-2.dwg, 11/2/2018 11:24:15 AM

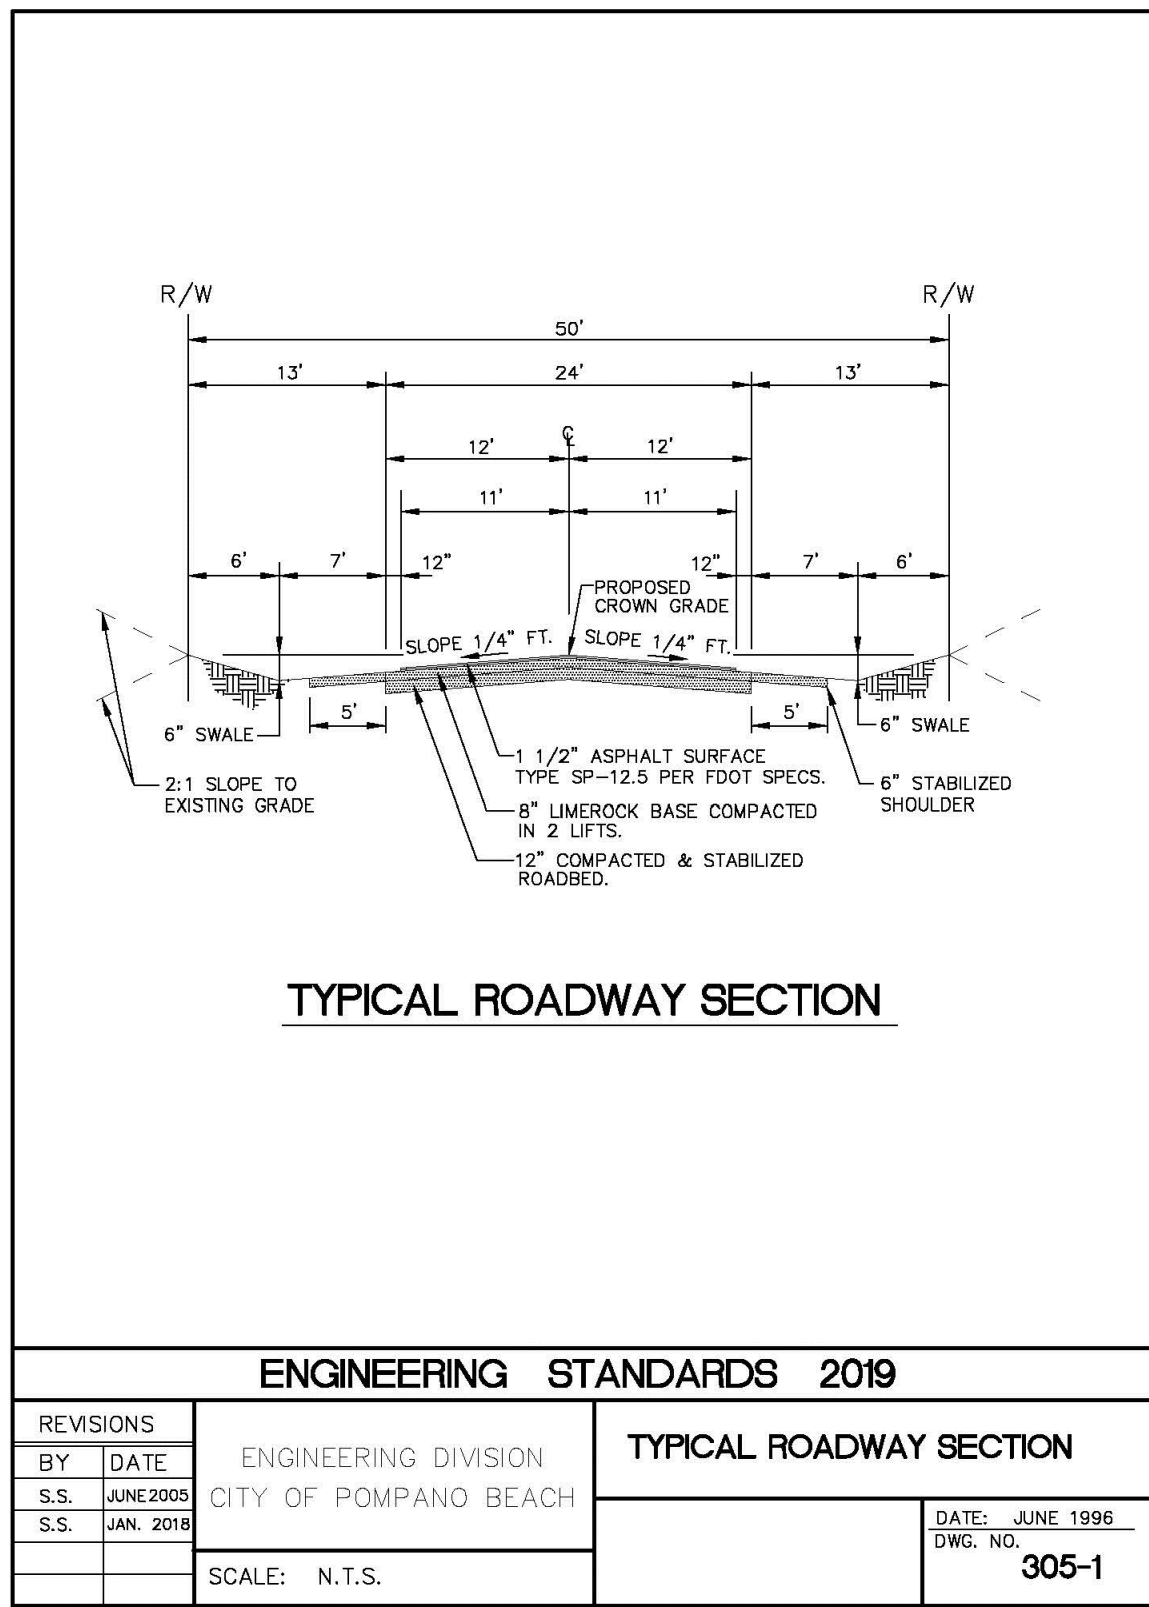

REVISIONS		NO.	DATE	REMARKS	BY
DATE	BY				

© COPYRIGHT 2022 BY
ENGENUITY GROUP, INC. THIS
DRAWING IS PROVIDED FOR
INFORMATIONAL PURPOSES ONLY.
UNLESS SIGNATURED AND SEALED BY
AN ENGINEER REPRESENTING
ENGENUITY GROUP, INC.

ADAM SWANEY, P.E.
NO. 72235

Digitally signed by
Adam Swaney
Date: 2022.11.01
11:50:28 -04'00'

MARTIN BROWER INDUSTRIAL
1661 NW 12TH AVENUE
POMPAÑO BEACH, FLORIDA
DETAILS

A Higher Standard of Excellence
engenuity group inc.
ENGINEERS • SURVEYORS • GIS MAPPING

1280 N CONGRESS AVE, SUITE 101
WEST PALM BEACH, FLORIDA 33409
PH (561)655-1151 • FAX (561)832-5390
WWW.ENGENUITYGROUP.COM CERTIFICATE OF AUTHORIZATION #7095

DATE	BY	CHKD	DATE	BY	CHKD
OCTOBER 2022	RB	ACS			

811
Know what's below
Call before you dig
1-800-485-5000
12/07/2022

ADAM SWANEY, P.E., PROFESSIONAL ENGINEER LICENSE NO. 72235.
THIS DOCUMENT HAS BEEN ELECTRONICALLY SIGNED AND
SEALED BY ADAM SWANEY, P.E. USING A SHA-1 AUTHENTICATION CODE.
PRINTED COPIES OF THIS DOCUMENT ARE NOT CONSIDERED SIGNED AND
SEALED AND THE SHA-1 AUTHENTICATION CODE MUST BE VERIFIED ON ANY
ELECTRONIC COPIES.

NO. 8
DATE: 12/07/2022
SUBMITTAL, 90%

90%
SUBMITTAL