



- ### IRRIGATION NOTES
1. IRRIGATION SYSTEM TO UTILIZE EXISTING WATER METER
  2. CONTRACTOR TO CONNECT PROPOSED BUBBLERS TO EXISTING ZONES WHERE CAPACITY IS AVAILABLE
  3. EXISTING IRRIGATION SHALL REMAIN FULLY FUNCTIONAL THROUGHOUT THE CONSTRUCTION OF THE PROPOSED IRRIGATION SYSTEM.
  4. ALL SLEEVING TO BE DONE BY IRRIGATION CONTRACTOR.
  5. LANDSCAPED AREAS MAY UTILIZE 1/2" P.V.C. RISERS TO INSURE 100% COVERAGE. ALL RISERS INSTALLED ARE TO BE PAINTED BLACK.
  6. ALL WIRE SPICES ARE TO UTILIZE WATERTIGHT CONNECTIONS AND SHALL BE LOCATED AT THE VALVE.
  7. THE CONTRACTOR SHALL RUN ADDITIONAL SPARE WIRES IN EACH DIRECTION TO EACH END OF THE MAIN FOR FUTURE USE.
  8. CONTROL WIRING: 24 VOLT SOLID SINGLE STRAND COPPER UL APPROVED FOR DIRECT BURIAL. MINIMUM WIRE SIZE: 14 GAUGE CONTROL WIRES & 12 GAUGE FOR COMMON WIRES.
  9. NO LATERAL LINES LESS THAN 3/4" DIAMETER MAY BE USED.
  10. THE CONTRACTOR SHALL MAKE ALL ADJUSTMENTS TO THE IRRIGATION SYSTEM TO INSURE 100% COVERAGE AS WELL AS ELIMINATE ANY POTENTIAL OVERSPRAY.
  11. ALL VALVES ARE TO BE LOCATED WITHIN TWO FEET OF THE MAIN LINE AT THE INDICATED AREAS.
  12. DO NOT SCALE PLAN FOR EXACT HEAD LOCATION.
  13. ALL MATERIALS SPECIFIED ON THIS PLAN CAN BE REPLACED WITH EQUAL MATERIAL UPON OWNERS APPROVAL.



IRRIGATION SCHEDULE			
SYMBOL	MANUFACTURER/MODEL/DESCRIPTION	QTY	PSI
	Hunter AFB Adjustable Flow Bubbler, 1/2" FIPT, stainless steel screw adjustment.	23	30

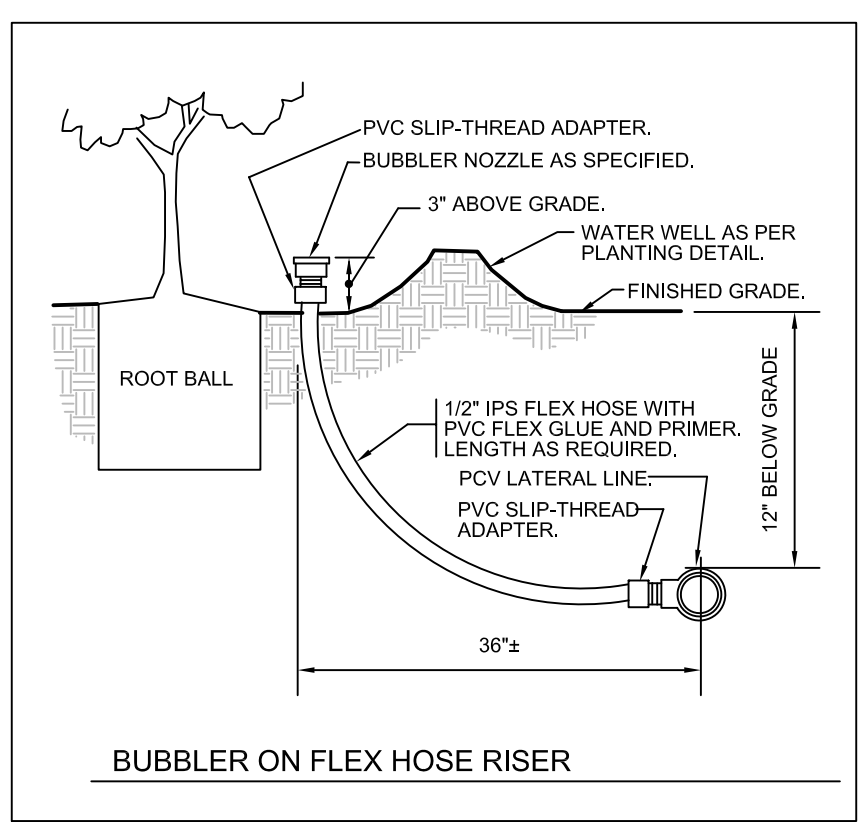

**SCHMIDT NICHOLS**  
LANDSCAPE ARCHITECTURE AND URBAN PLANNING

1551 N. Flagler Dr, Ste 102  
West Palm Beach, FL 33401  
Phone: 561.684.6141  
Email: info@snlandplan.com  
Website: www.snlandplan.com  
License No: LC26000232


# Martin Brower Industrial

Pompano Beach, Florida

Date:	11/02/22
Scale:	As Noted
Design By:	CWP
Drawn By:	CWP
Checked By:	JES
File No.	431.05
Job No.	20-01


REVISIONS / SUBMISSIONS	

NOT VALID WITHOUT THE SIGNATURE AND SEAL OF A FLORIDA LICENSED LANDSCAPE ARCHITECT.

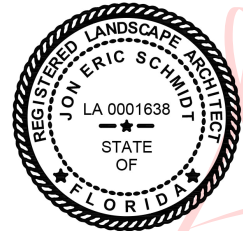


Digitally signed by Jon Schmidt  
Date: 2022.11.02 15:51:34 -04'00'


PRINTED NAME  
FLORIDA REGISTRATION NO. LA 0001638



Know what's below.  
Call before you dig.



NORTH



0' 15' 30' 60' 90'  
SCALE: 1" = 30'-0"



PZ22-12000023  
12/07/2022