



I:\City-STANDARDS\2019 Standards Details\Drainage 4-1.dwg, 11/22/2018 10:24:00 AM

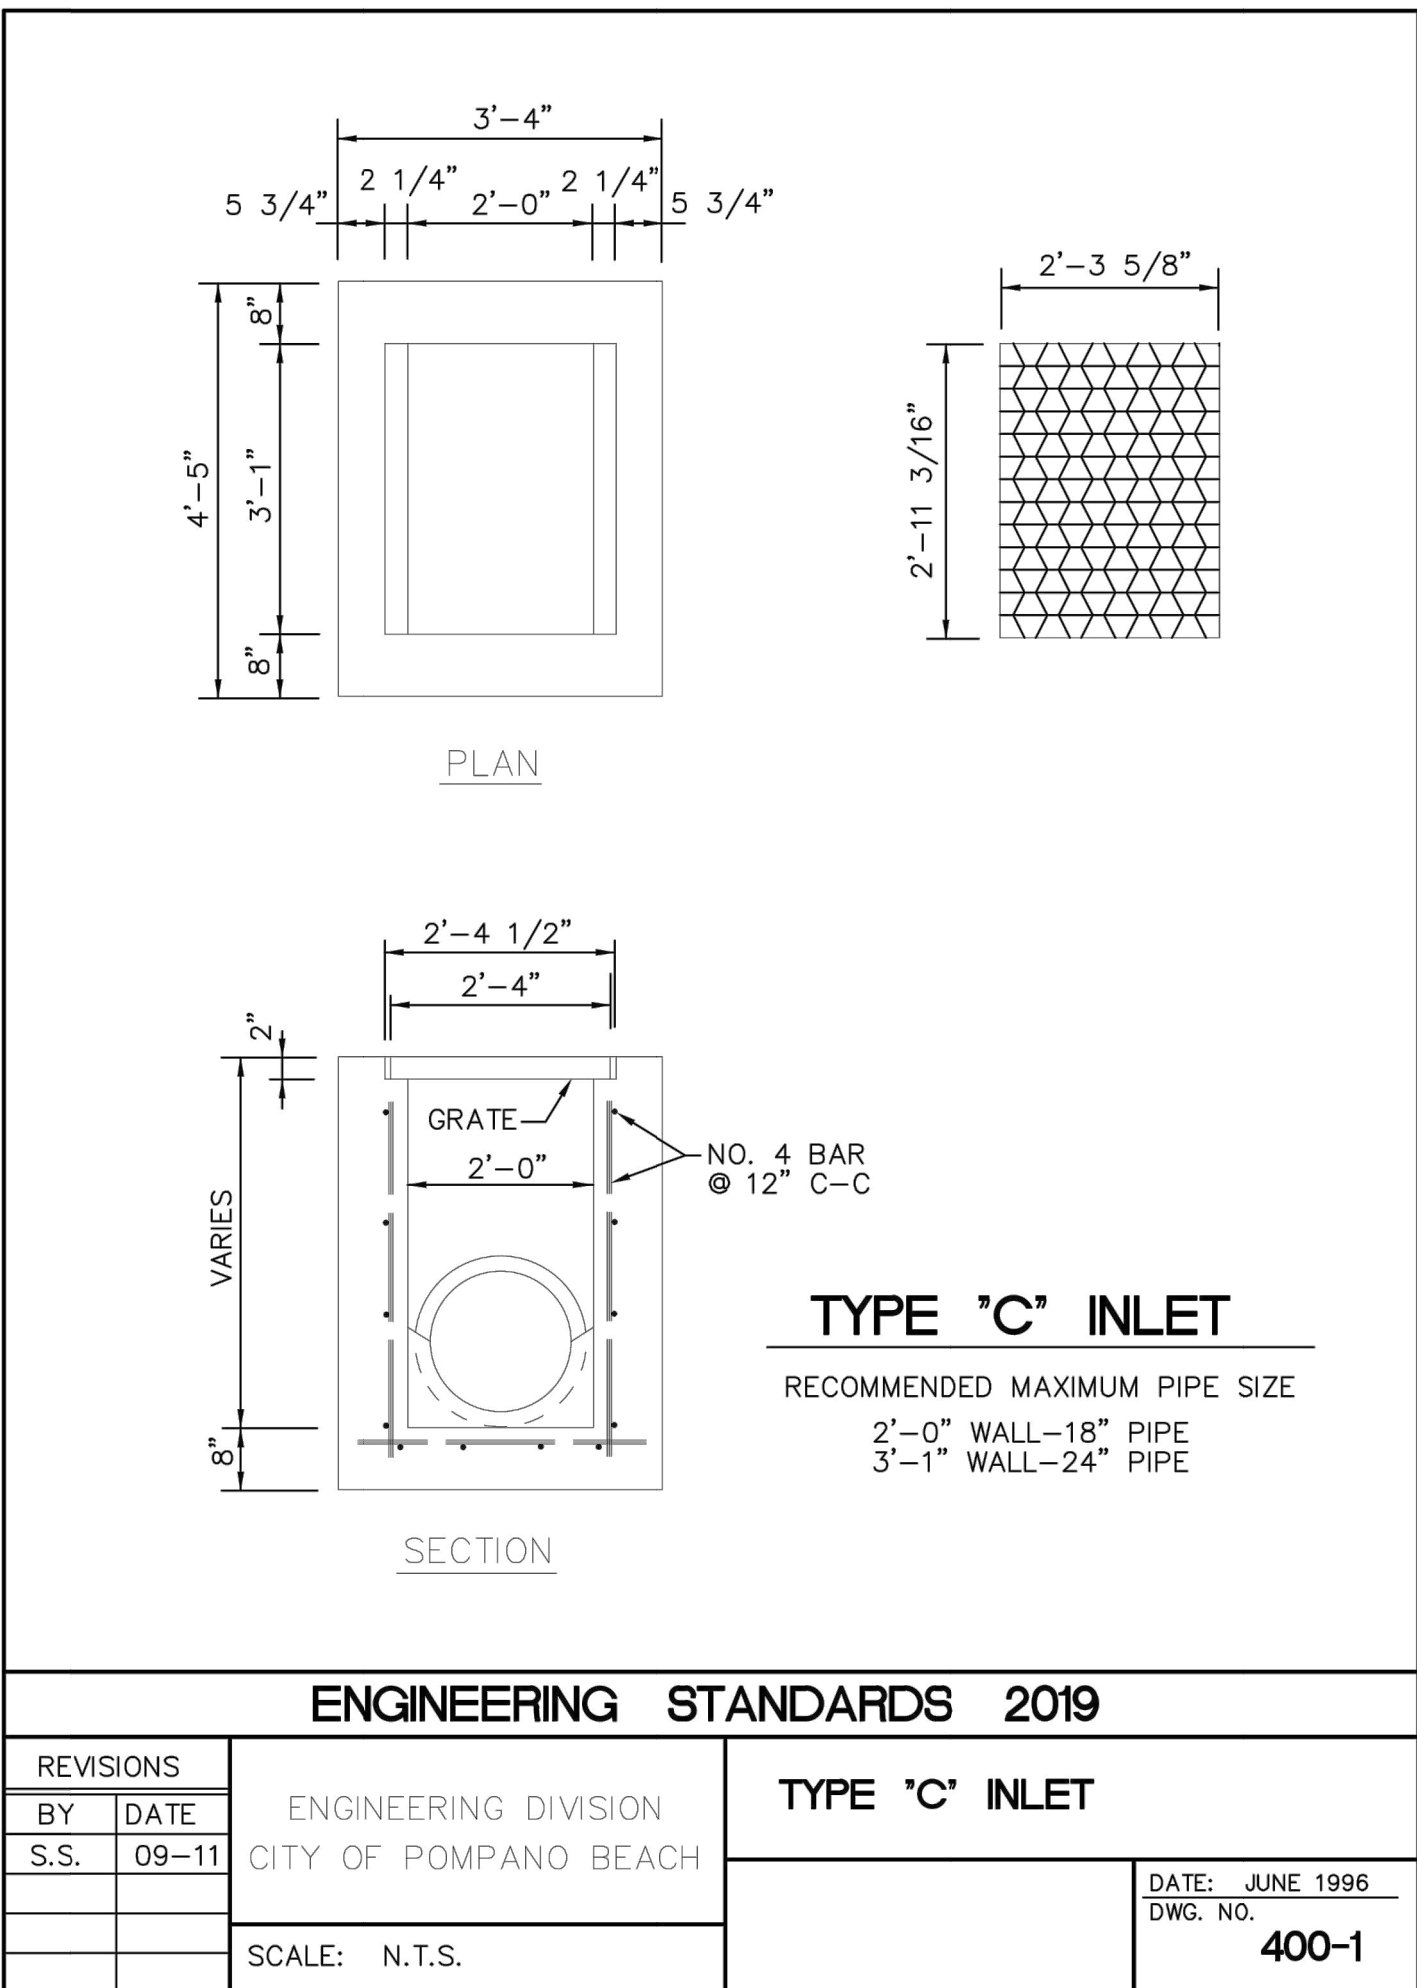


I:\City-STANDARDS\2019 Standards Details\Drainage 4-2.dwg, 11/22/2018 10:29:34 AM

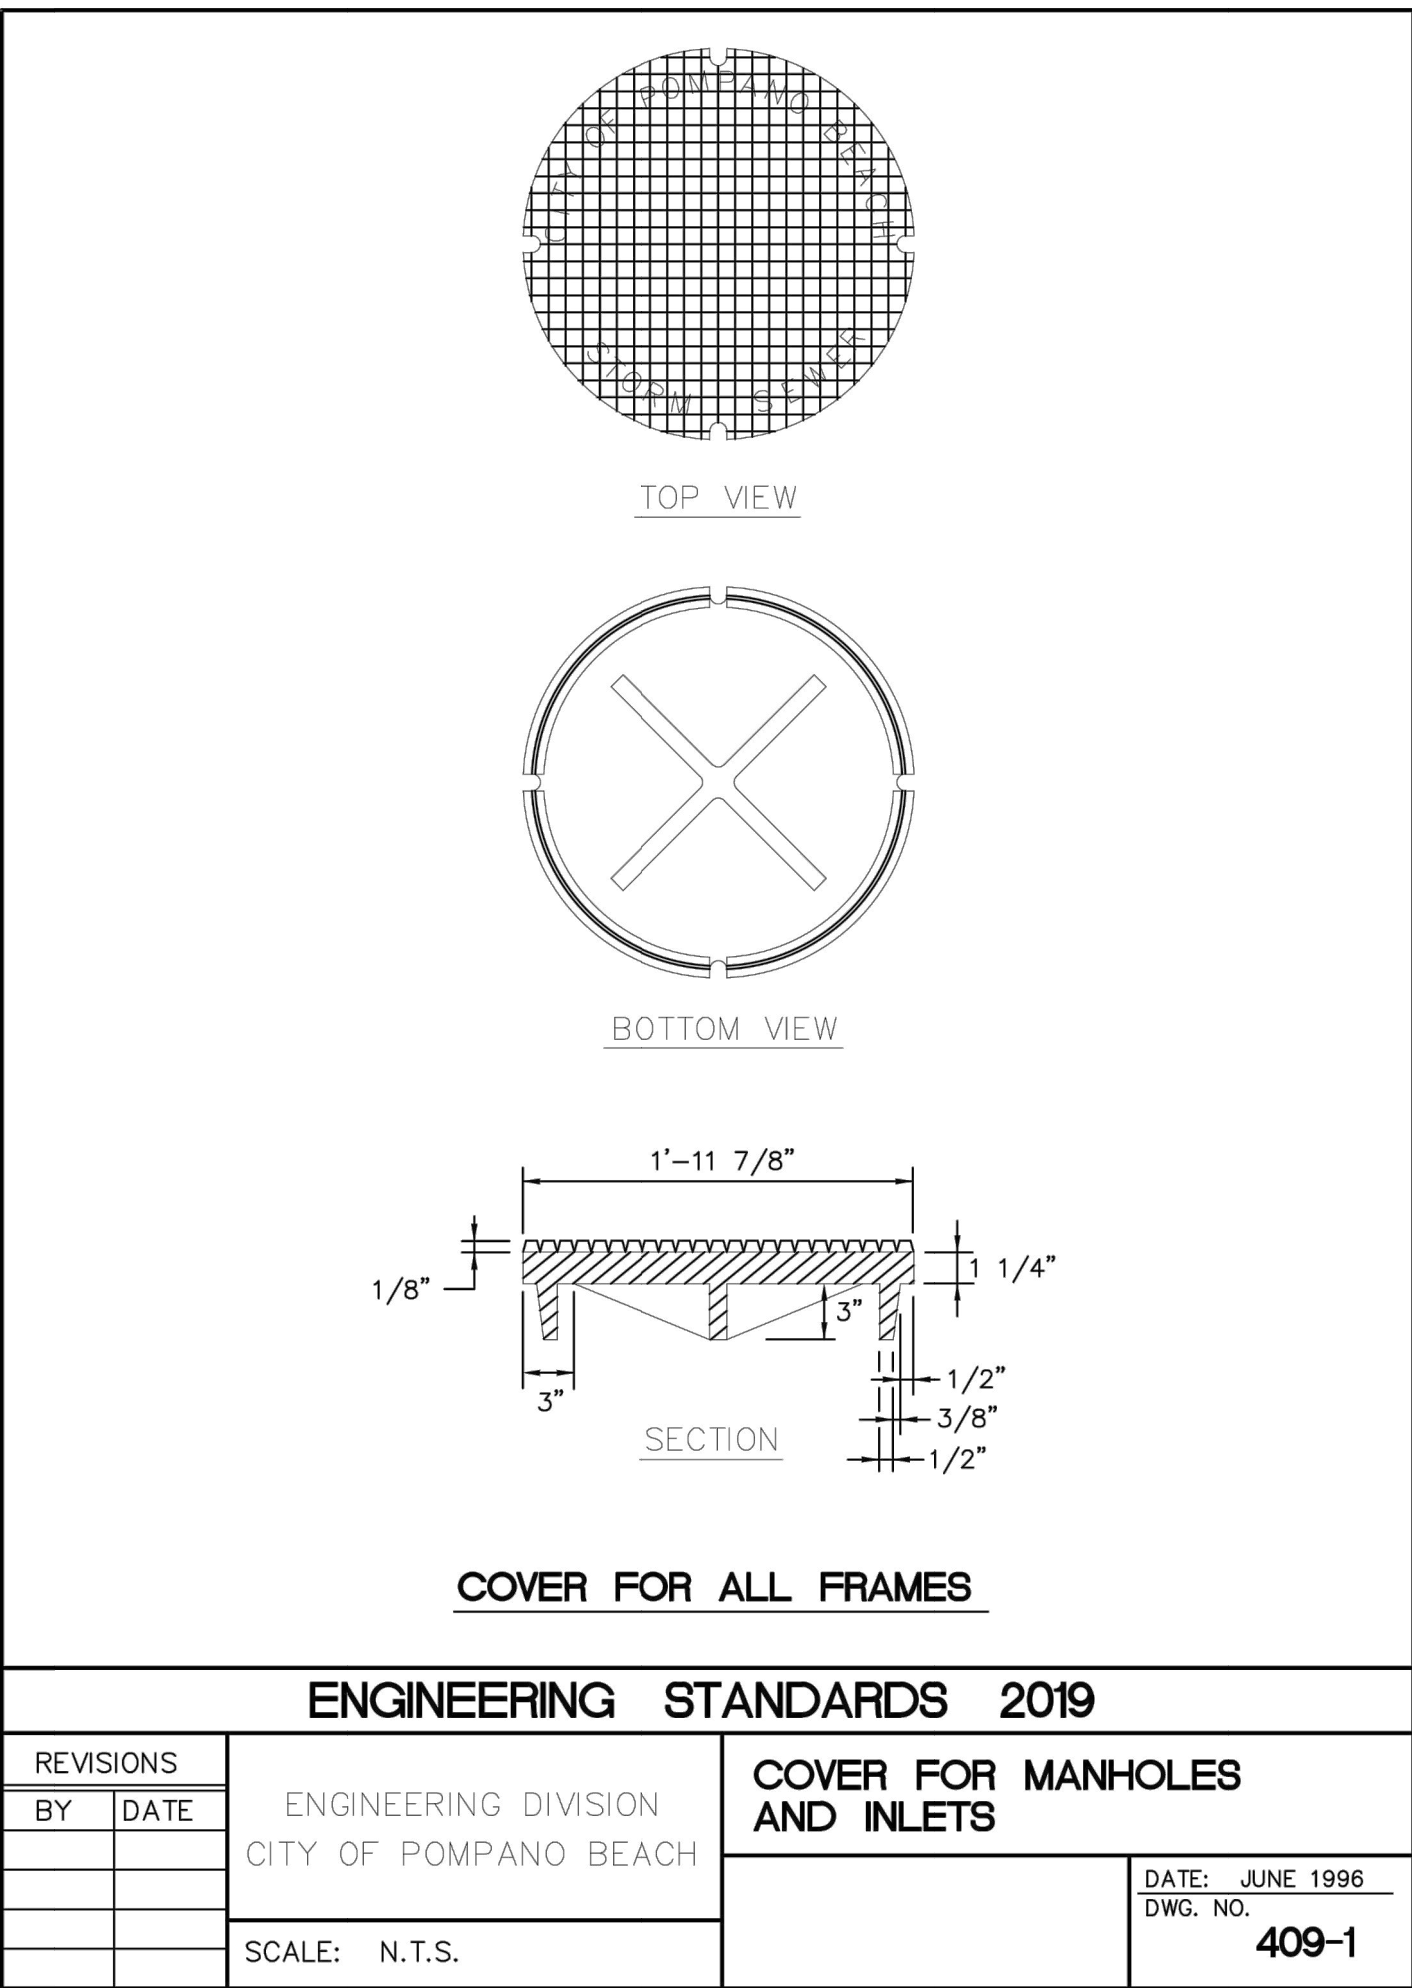

90%
SUBMITTAL

ADAM SWANEY, P.E., PROFESSIONAL ENGINEER LICENSE NO. 72235
THIS DOCUMENT HAS BEEN ELECTRONICALLY SIGNED AND
SEALED BY ADAM SWANEY, P.E. USING A SHA-1 AUTHENTICATION CODE.
PRINTED COPIES OF THIS DOCUMENT ARE NOT CONSIDERED SIGNED AND
SEALED AND THE SHA-1 AUTHENTICATION CODE MUST BE VERIFIED ON ANY
E L E C T R O N I C C O P I E S .

811
Know what's below
Call before you dig
1-800-485-5000
12/07/2022

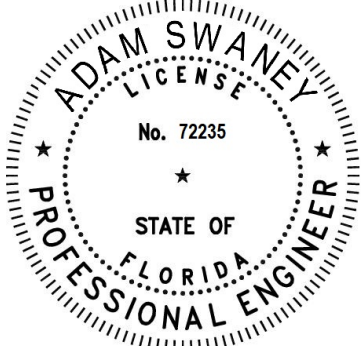

Digitally signed by
Adam Swaney
Date: 2022.11.01
11:51:07 -04'00'

MARTIN BROWER INDUSTRIAL
1661 NW 12TH AVENUE
POMPANO BEACH, FLORIDA
DETAILS



1280 N CONGRESS AVE, SUITE 101
WEST PALM BEACH, FLORIDA 33409
PH (561)655-1151 • FAX (561)832-5390 •
WWW.ENGENUITYGROUP.COM CERTIFICATE OF AUTHORIZATION #7095

DATE	BY	DATE	BY
OCTOBER 2022	RB		
	ACS		
	RB		
	ACS		

9 10

NO. 20049.01

REVISIONS	NO.	DATE	REMARKS	BY

HT 2022 BY
GROUP, INC. THIS
S PROVIDED FOR
NAL PURPOSES ONLY.
UNLESS SIGNED AND SEALED BY
LICENSED PROFESSIONAL
ENGINEER REPRESENTING
ENGENUITY GROUP, INC.
ADAM SWANEY, P.E.
NO. 72235