
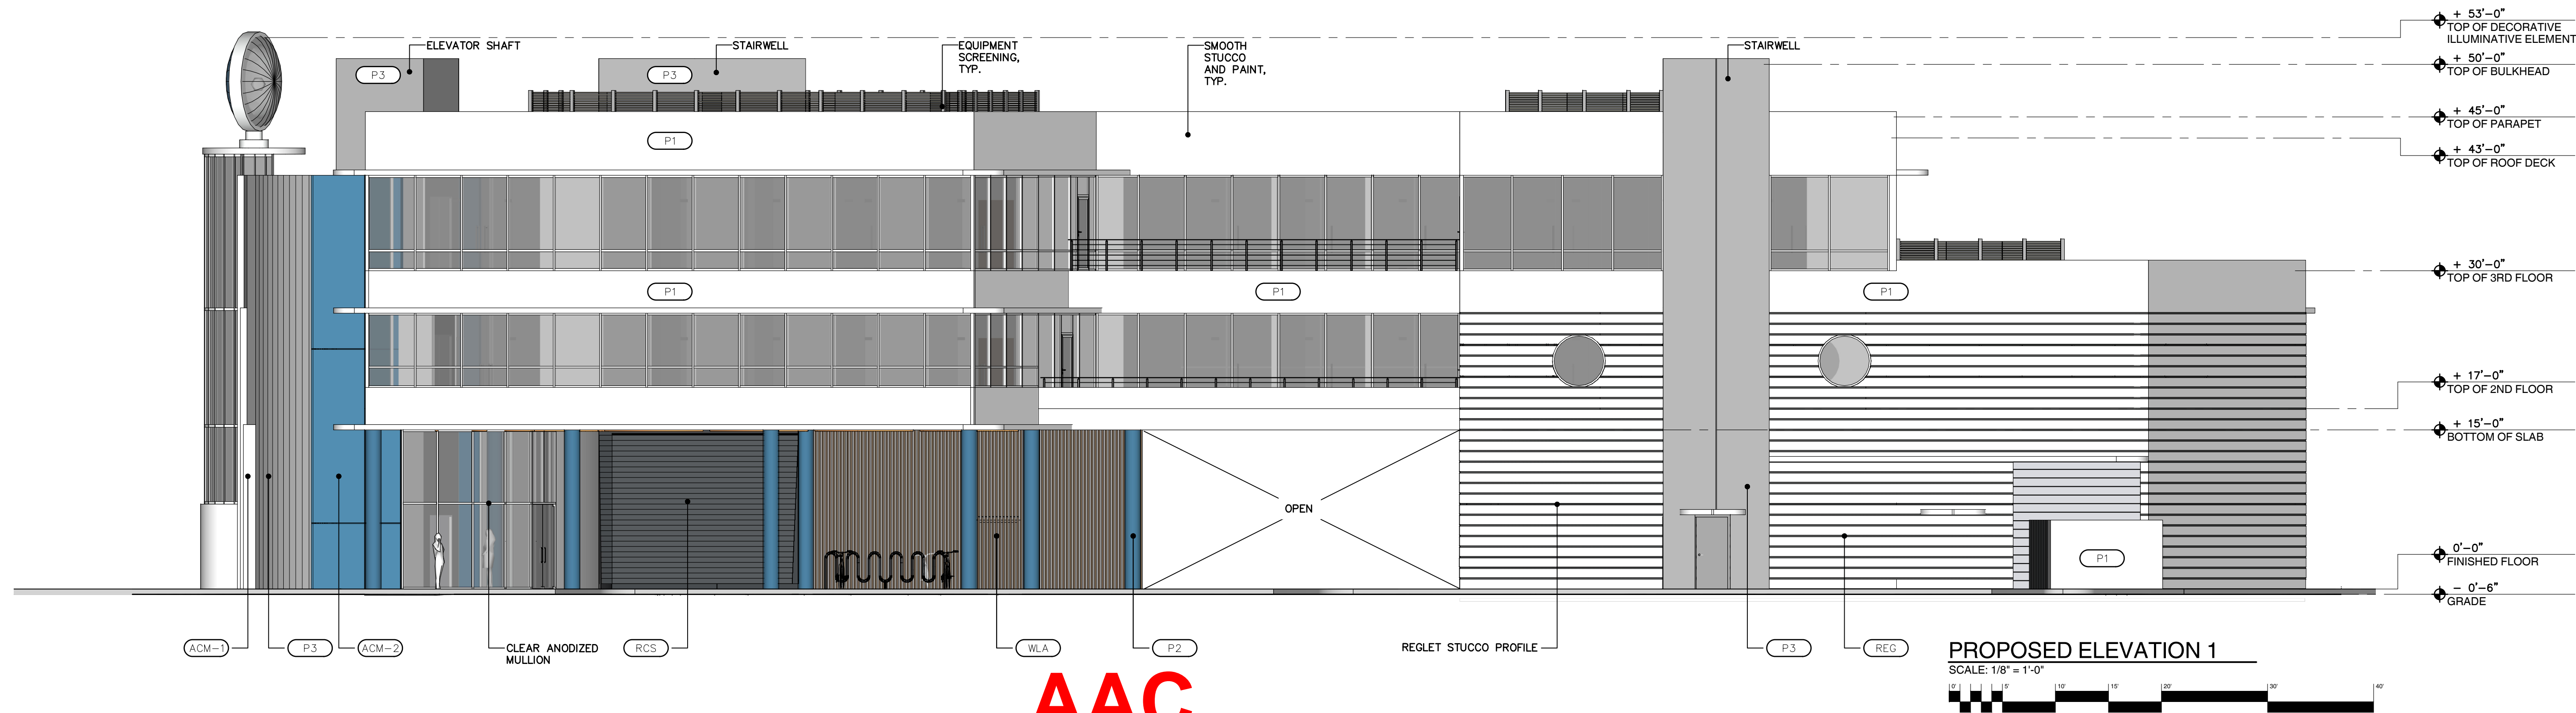


MATERIAL BOARD			
PROJECT NAME: POWER PETROLEUM HQ PERMIT NUMBER: PZ22-12000026			
oa ARCHITECTURE			
TAG	PRODUCT NAME	COLOR	MANUFACTURER
P1	PAINTED STUCCO	HIGH REFLECTIVE WHITE (SW 7757)	SHERWIN-WILLIAMS
P2	PAINTED STUCCO	BLUEBLOOD (SW 6966)	SHERWIN-WILLIAMS
P3	PAINTED STUCCO	MARCH WIND (SW 7668)	SHERWIN-WILLIAMS
ACM-1	CLEAR ANODIZED PANEL	CLR	ALPOLIC
ACM-2	BLUE METAL PANEL	HYB BLUE	ALPOLIC
RCS	ROUGH CUT STONE	POMPEI / BARBED	NATURALI STONE
WLA	WOOD-LOOK ALUMINUM	WALNUT	WOODPLANK
REG	ALUMINUM REGLET	CLEAR ANODIZED	FRY REGLET

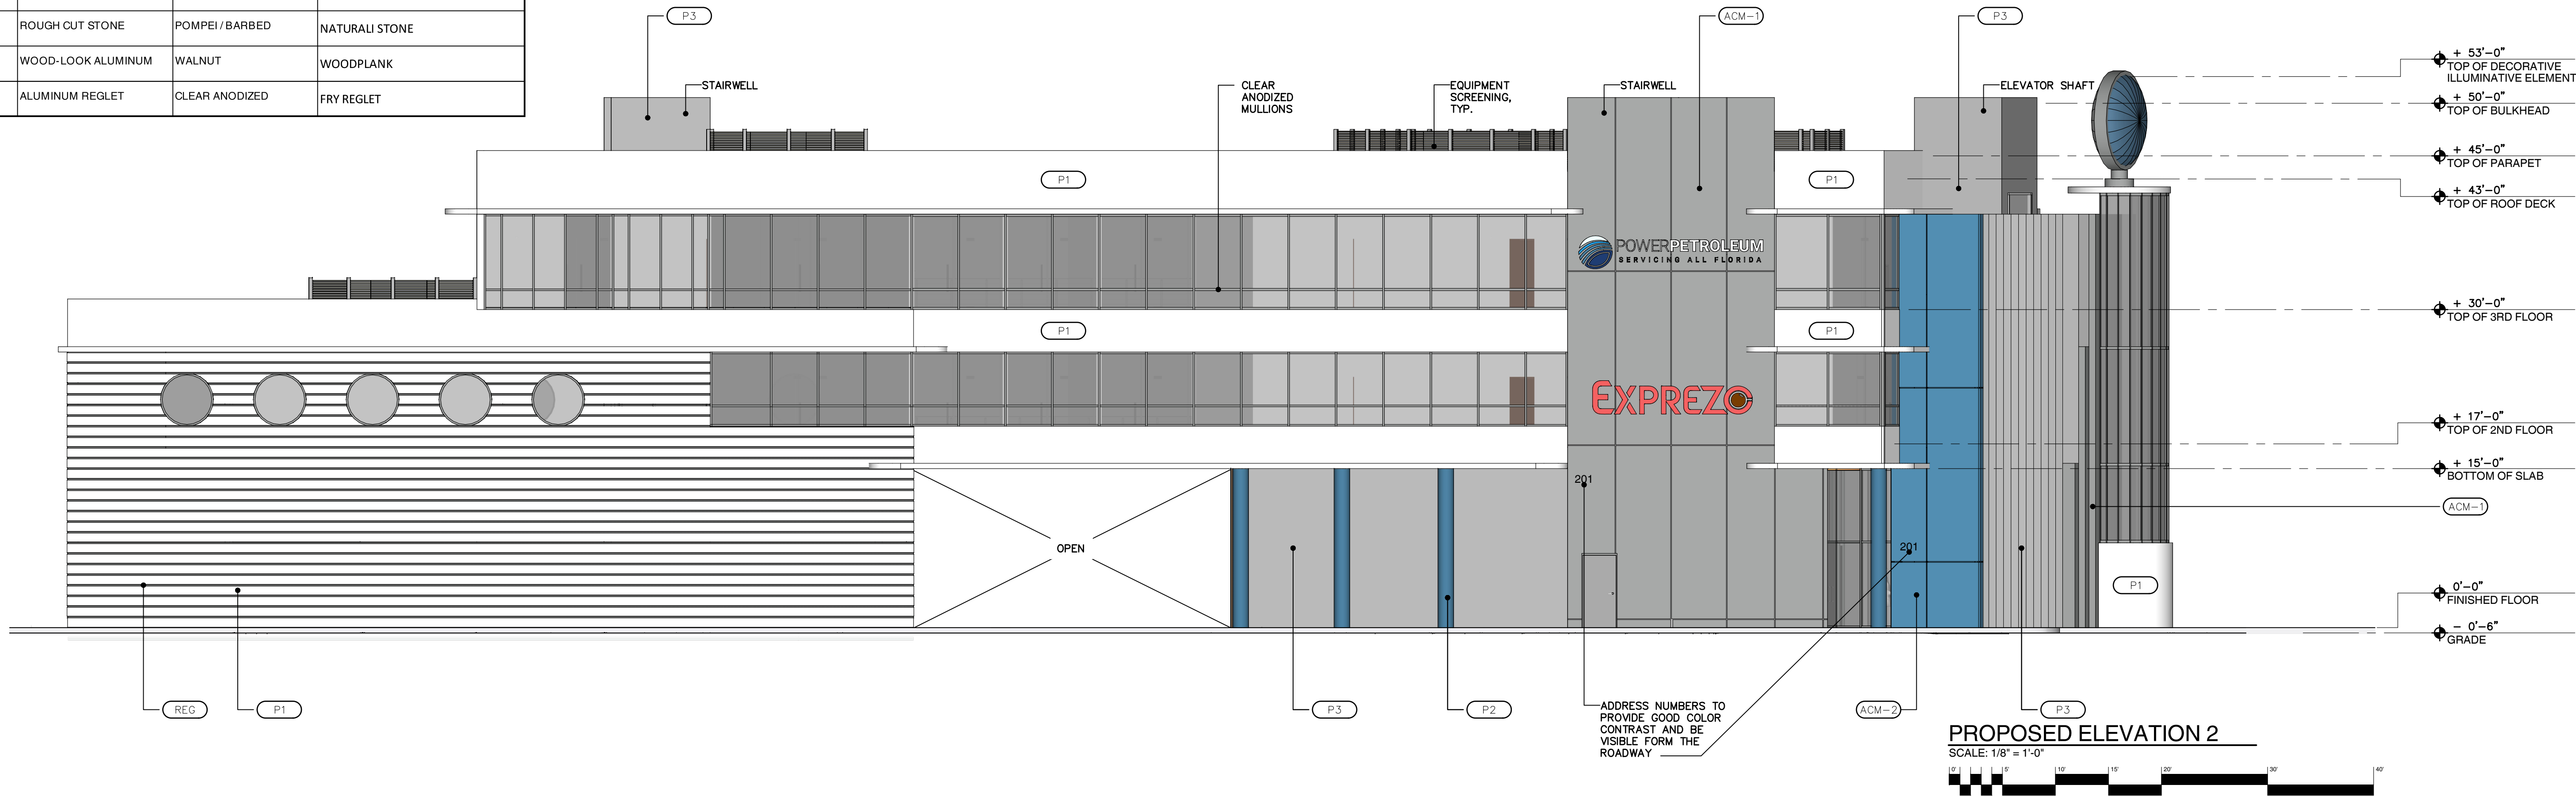

AAC

PZ22-12000026

12/23/2024