


REVISION	BY:
03-11-2021	M.J.G.

**GUSTAVO J. CARBONELL, P.A.**  
Architect and Planner  
1457 N.E. 4th AVE, 33304  
Ft. Lauderdale, Florida, 33304  
(954) 462-6565  
Member American Institute of Architects  
FLORIDA REGISTRATION  
AR. NO. 0007957  
AA. NO. 26001131

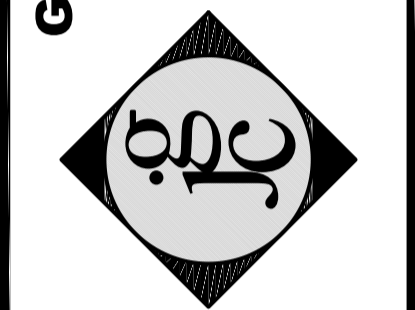


**PROPOSED MULTIFAMILY DEVELOPMENT FOR:**  
**SABBIA BEACH PARCEL B**  
723 N. OCEAN BOULEVARD  
Pompano Beach, Florida




DRAWN	M.J.G.
CHECKED	G.J.C.
DATE	JUNE 2020
SCALE	AS NOTED
JOB. NO.	20-025

**A-5**  
OF 1 **P&Z** SHEETS

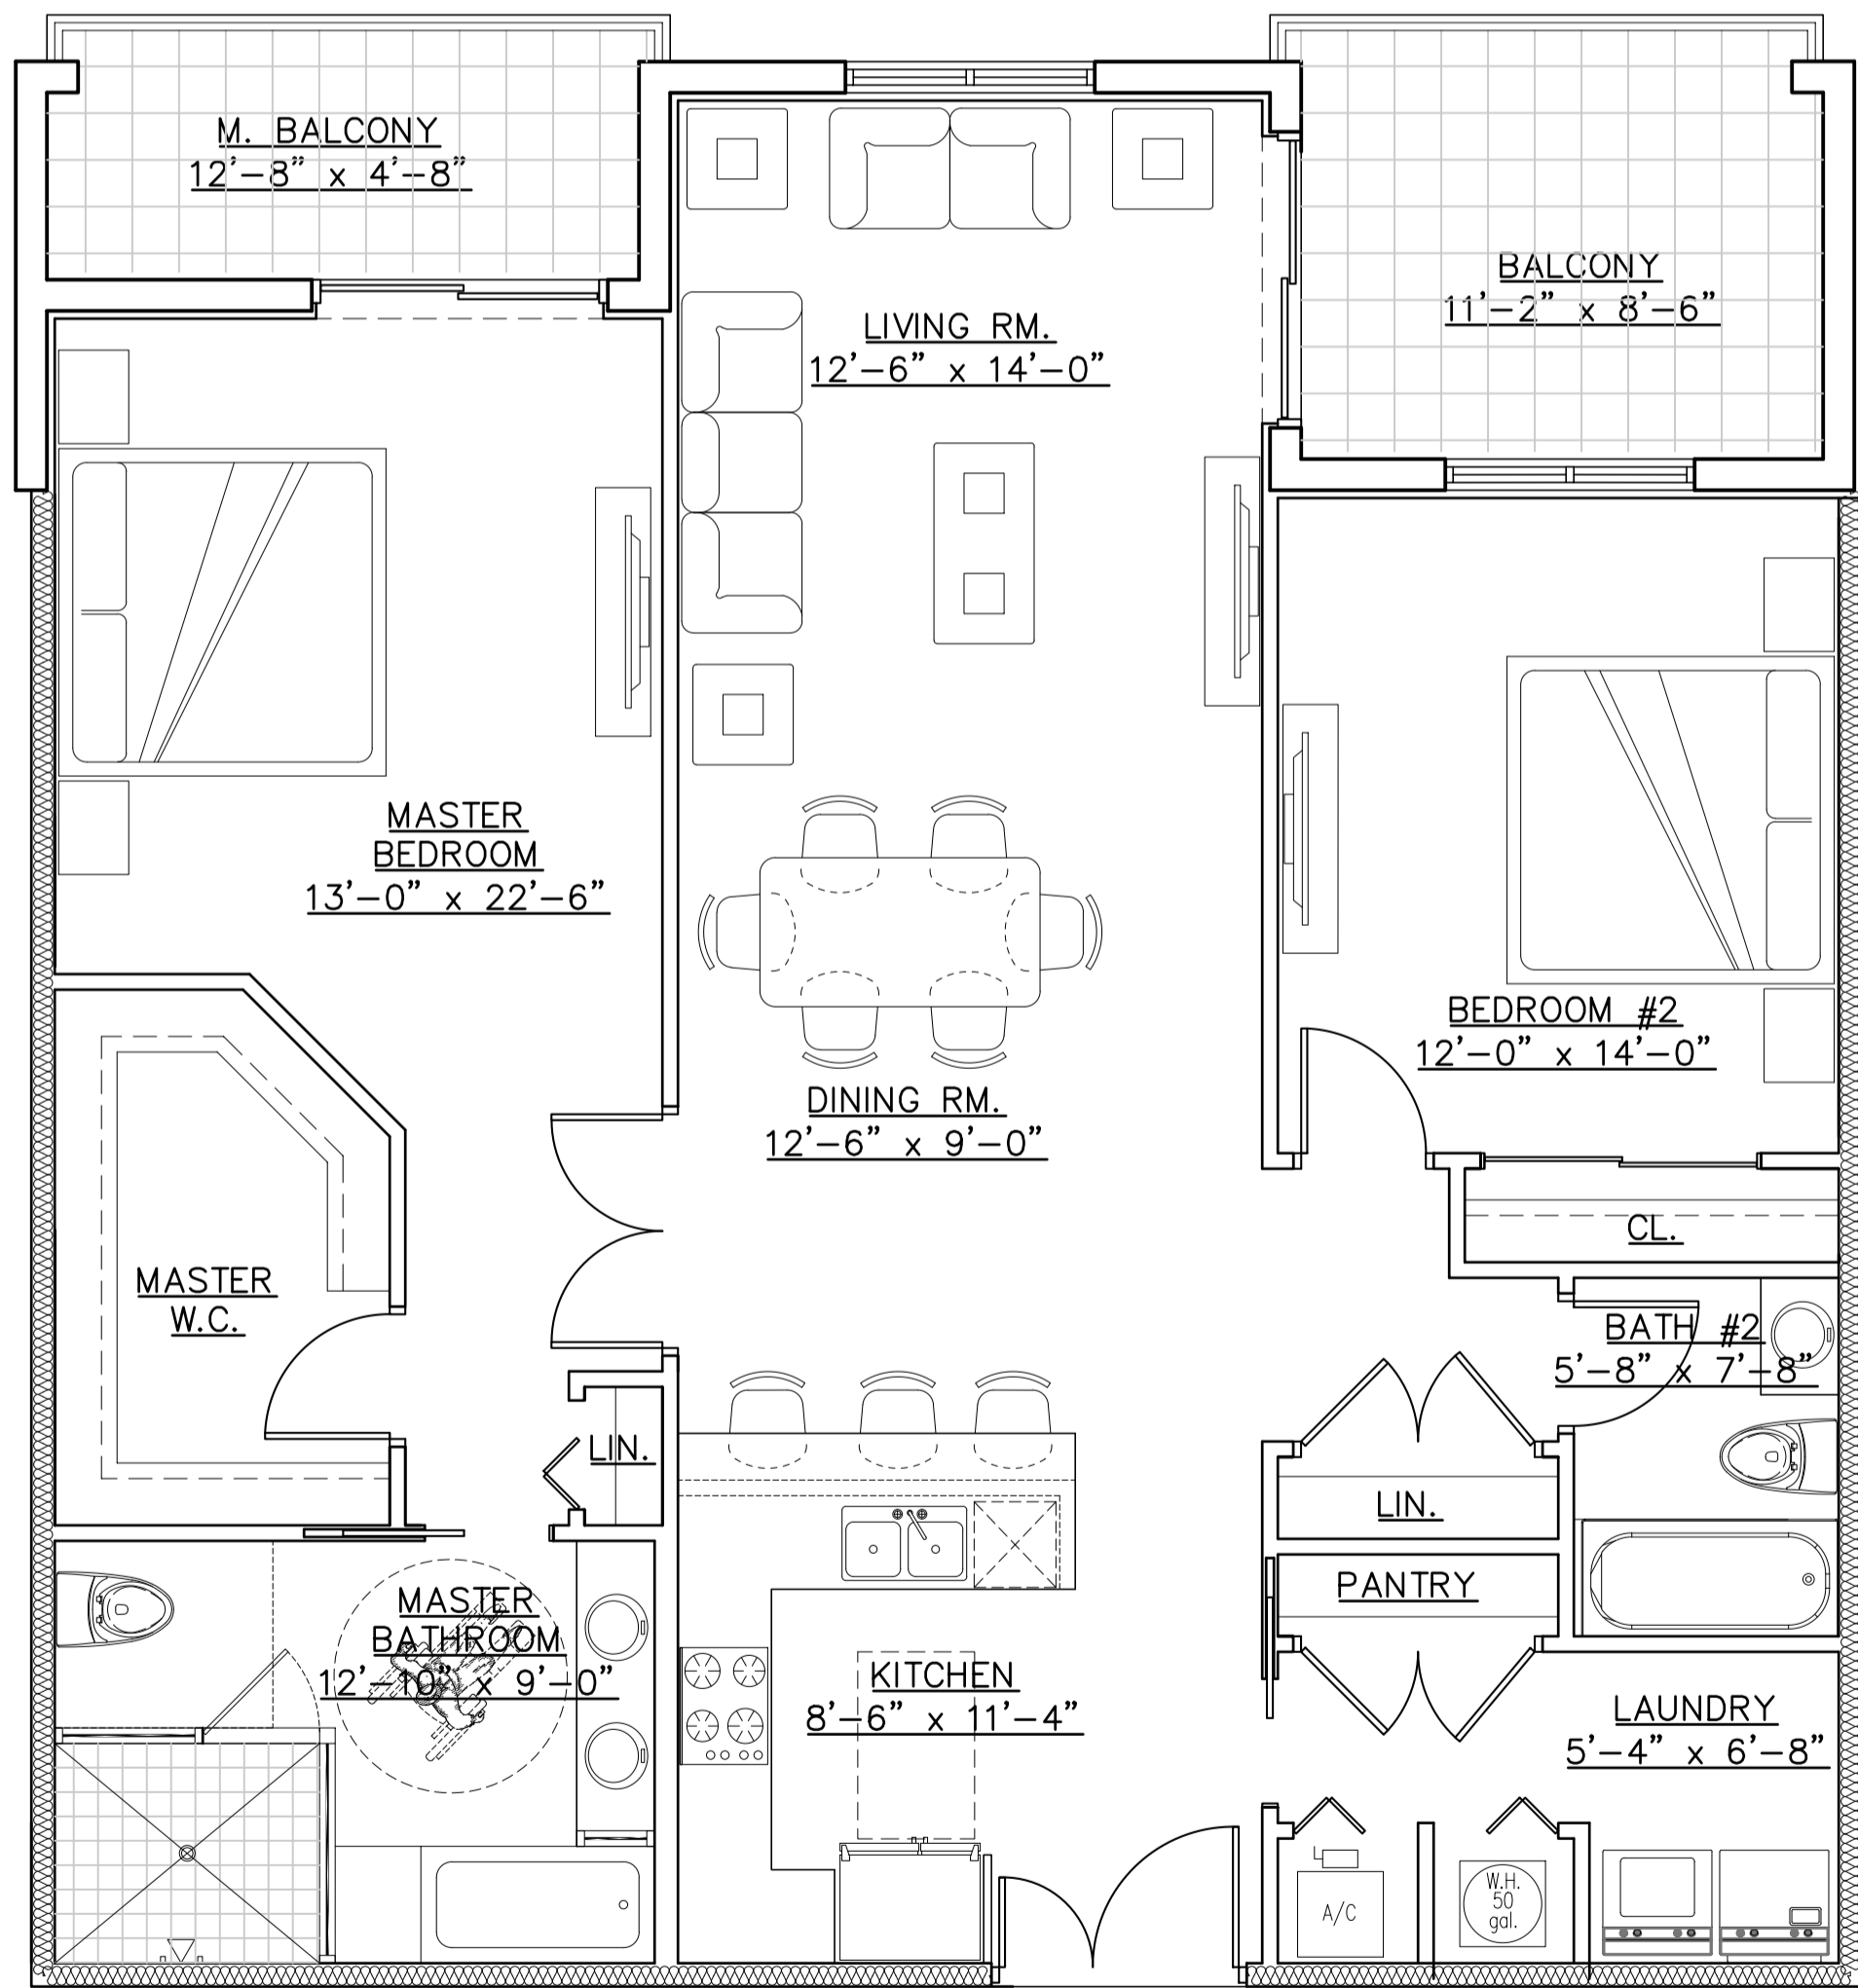

**APT. #2, #3, #5**  
**TOTAL A/C AREA = 1,433 SQ.FT.**

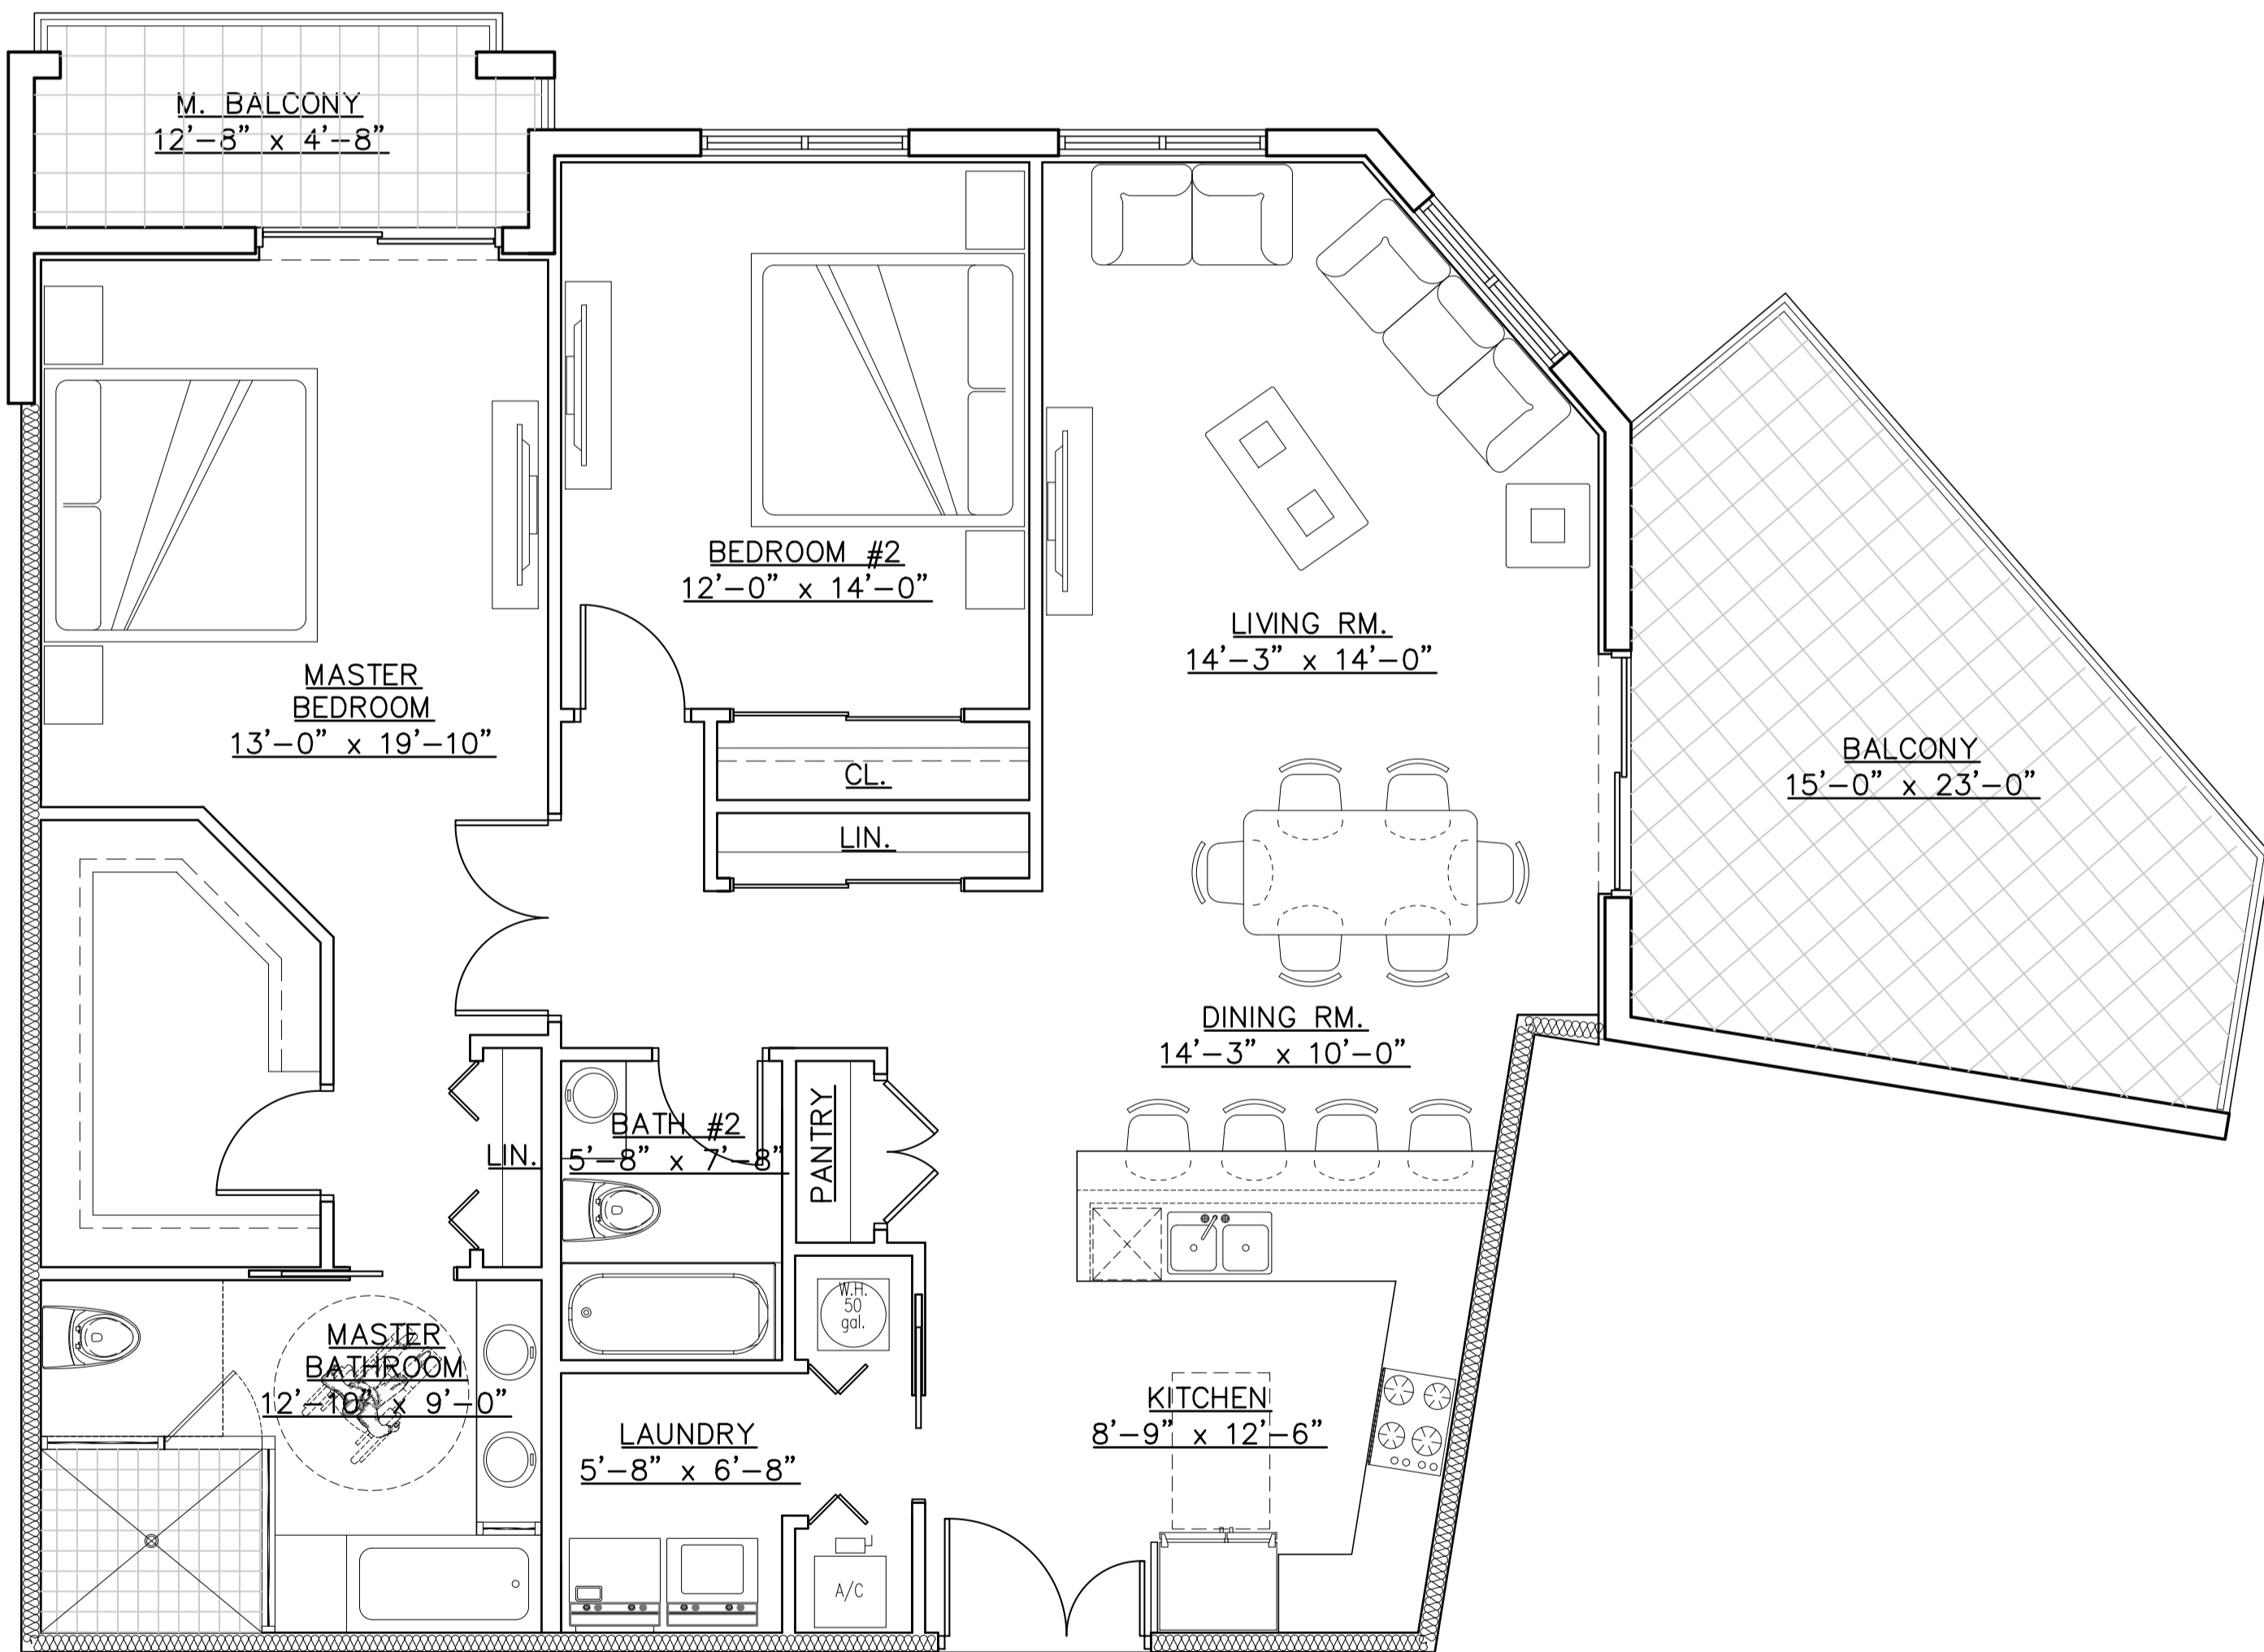

**APT. #1**  
**TOTAL A/C AREA = 1,484 SQ.FT.**

Gustavo  
Jose  
Carbonell

Digitally signed by  
Gustavo Jose  
Carbonell  
Date: 2021.03.15  
12:06:00 -04'00'