



REVISION	BY:
03-11-2021	M.J.G.

GUSTAVO J. CARBONELL, P.A.
Architect and Planner
1457 N.E. 4th AVE, 33304
Ft. Lauderdale, Florida
(954) 462-6565
Member American Institute of Architects
FLORIDA REGISTRATION
AR NO. 0007957
AA NO. 26001131

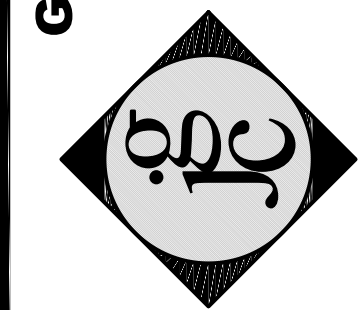


PROPOSED MULTIFAMILY DEVELOPMENT FOR:
SABBIA BEACH PARCEL B
723 N. OCEAN BOULEVARD
Pompano Beach, Florida

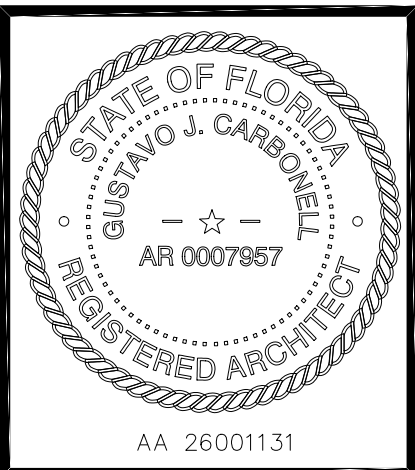


DRAWN	M.J.G.
CHECKED	G.J.C.
DATE	JUNE 2020
SCALE	AS NOTED
JOB. NO.	20-025

A-6
OF 1 SHEETS
P&Z

PZ20-13000007
4/28/21

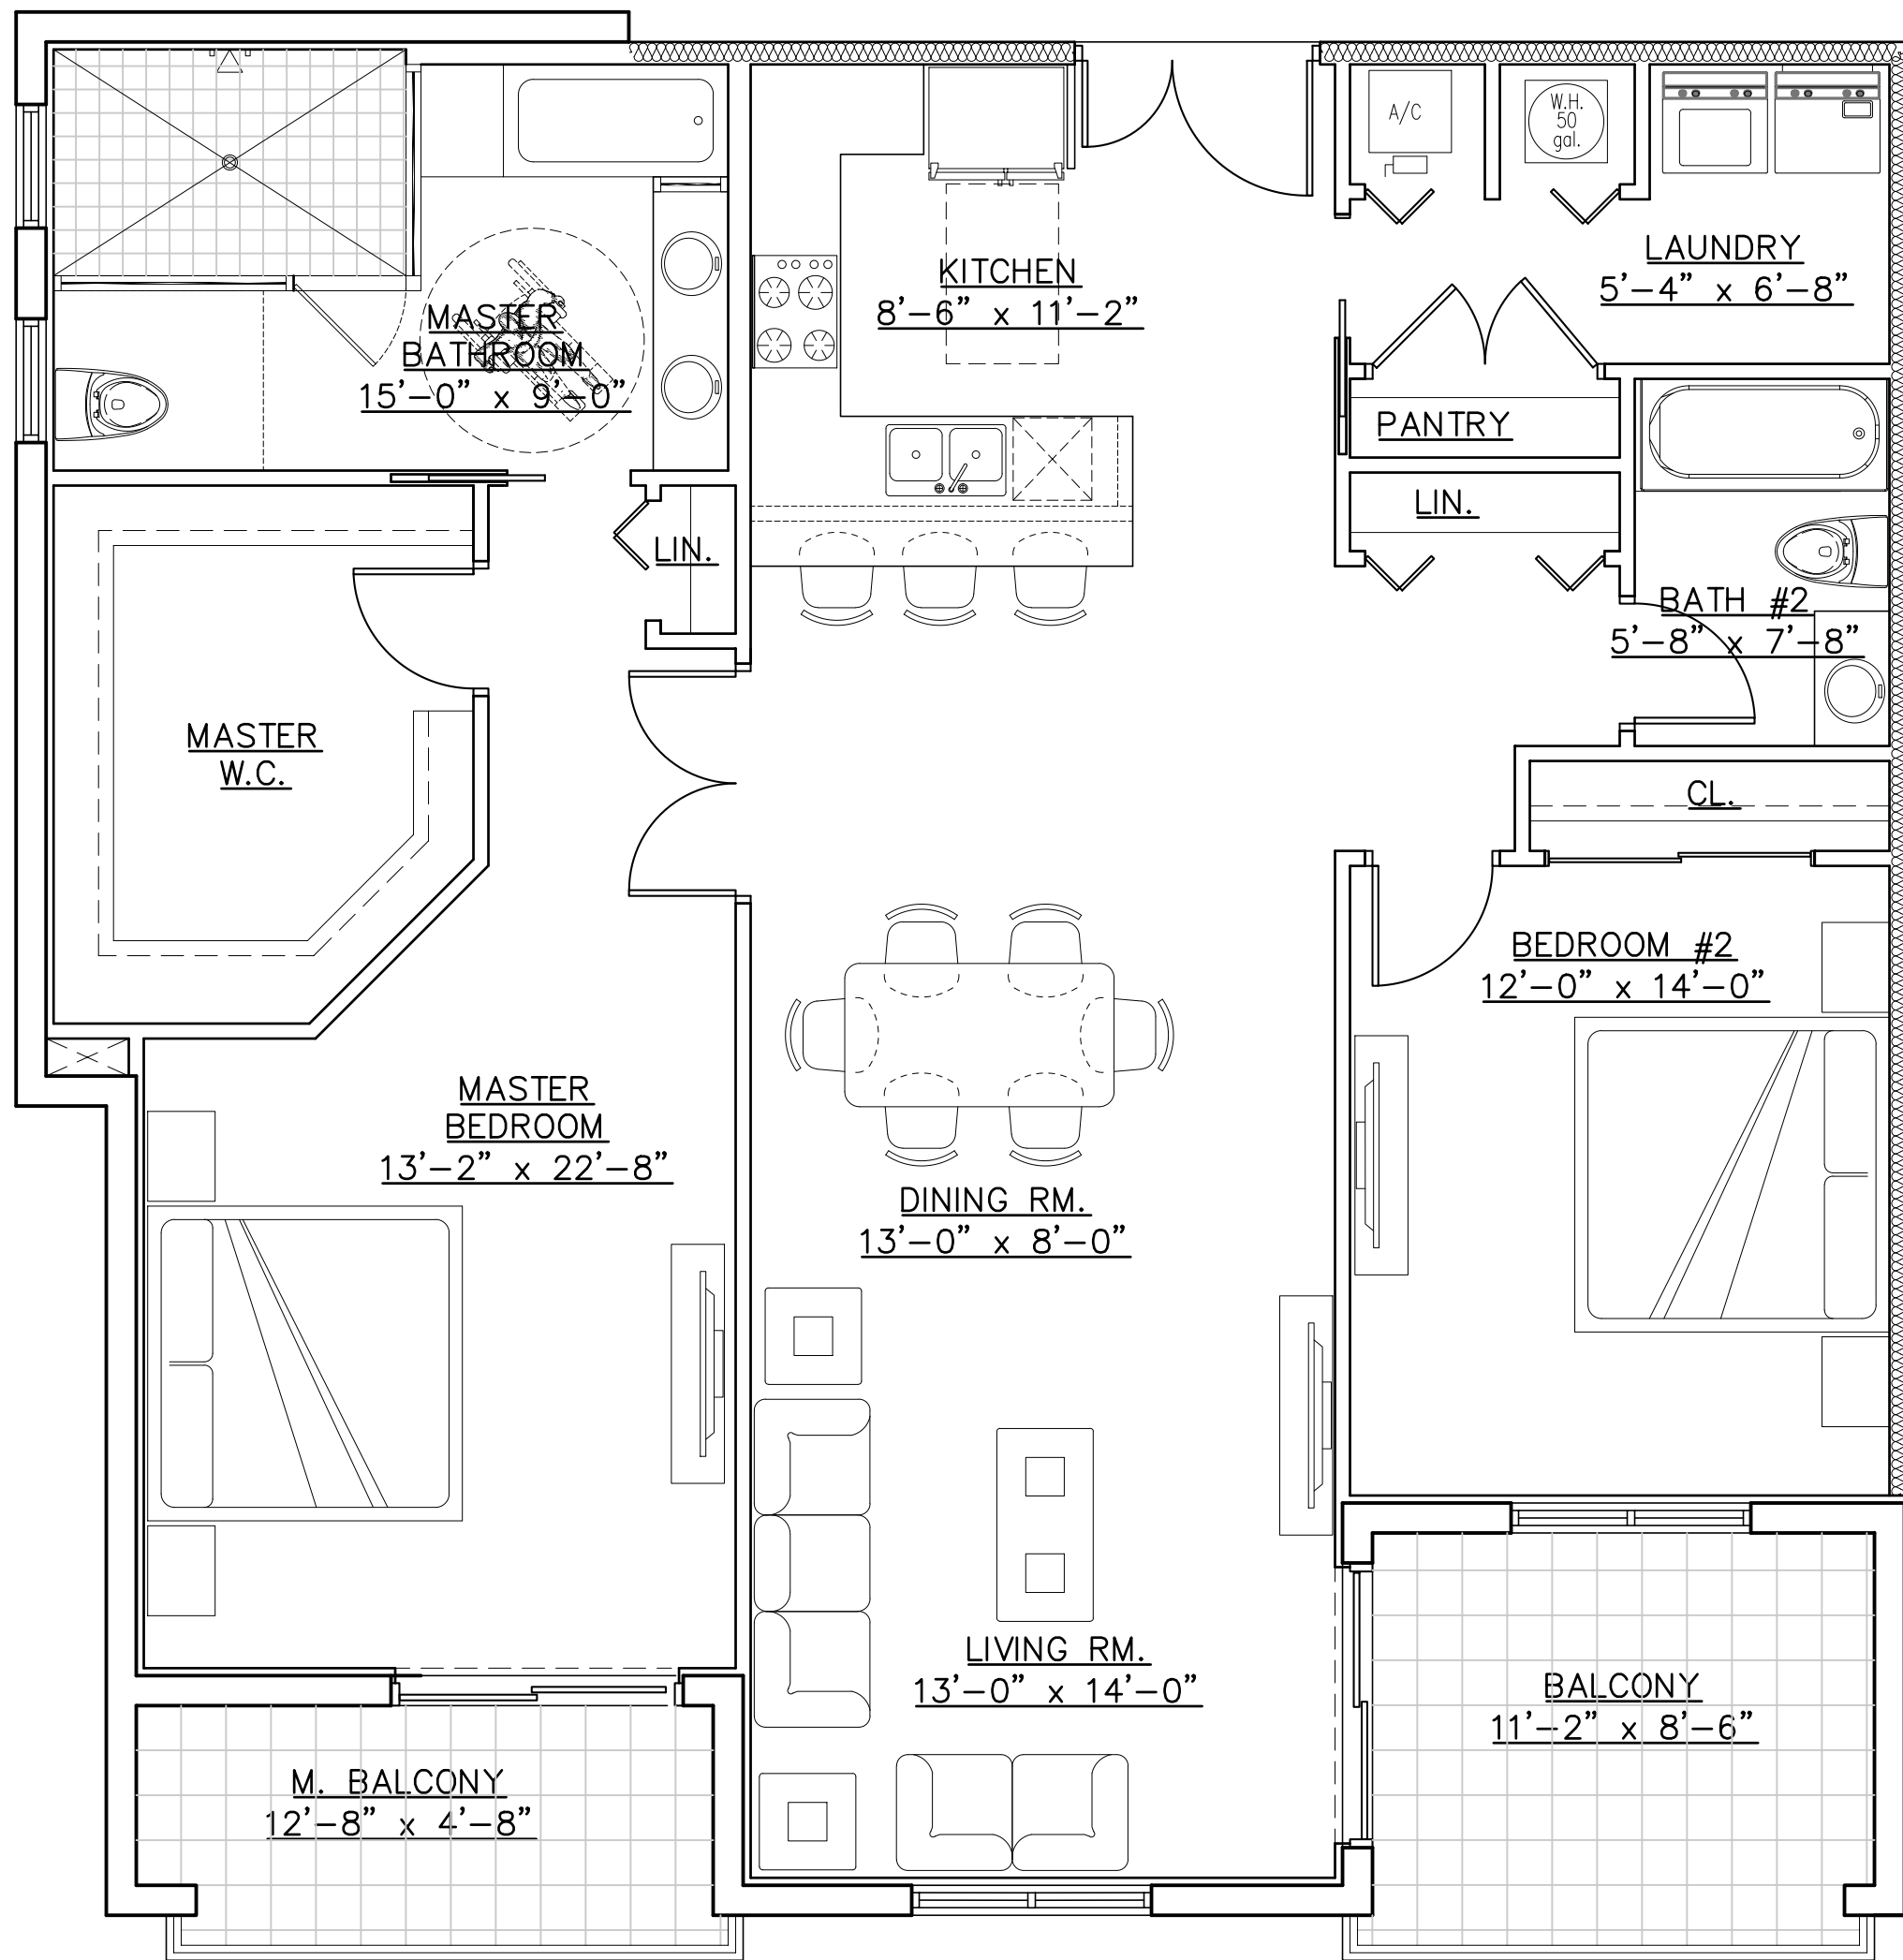

APT. #6
TOTAL A/C AREA = 1,552 SQ.FT.

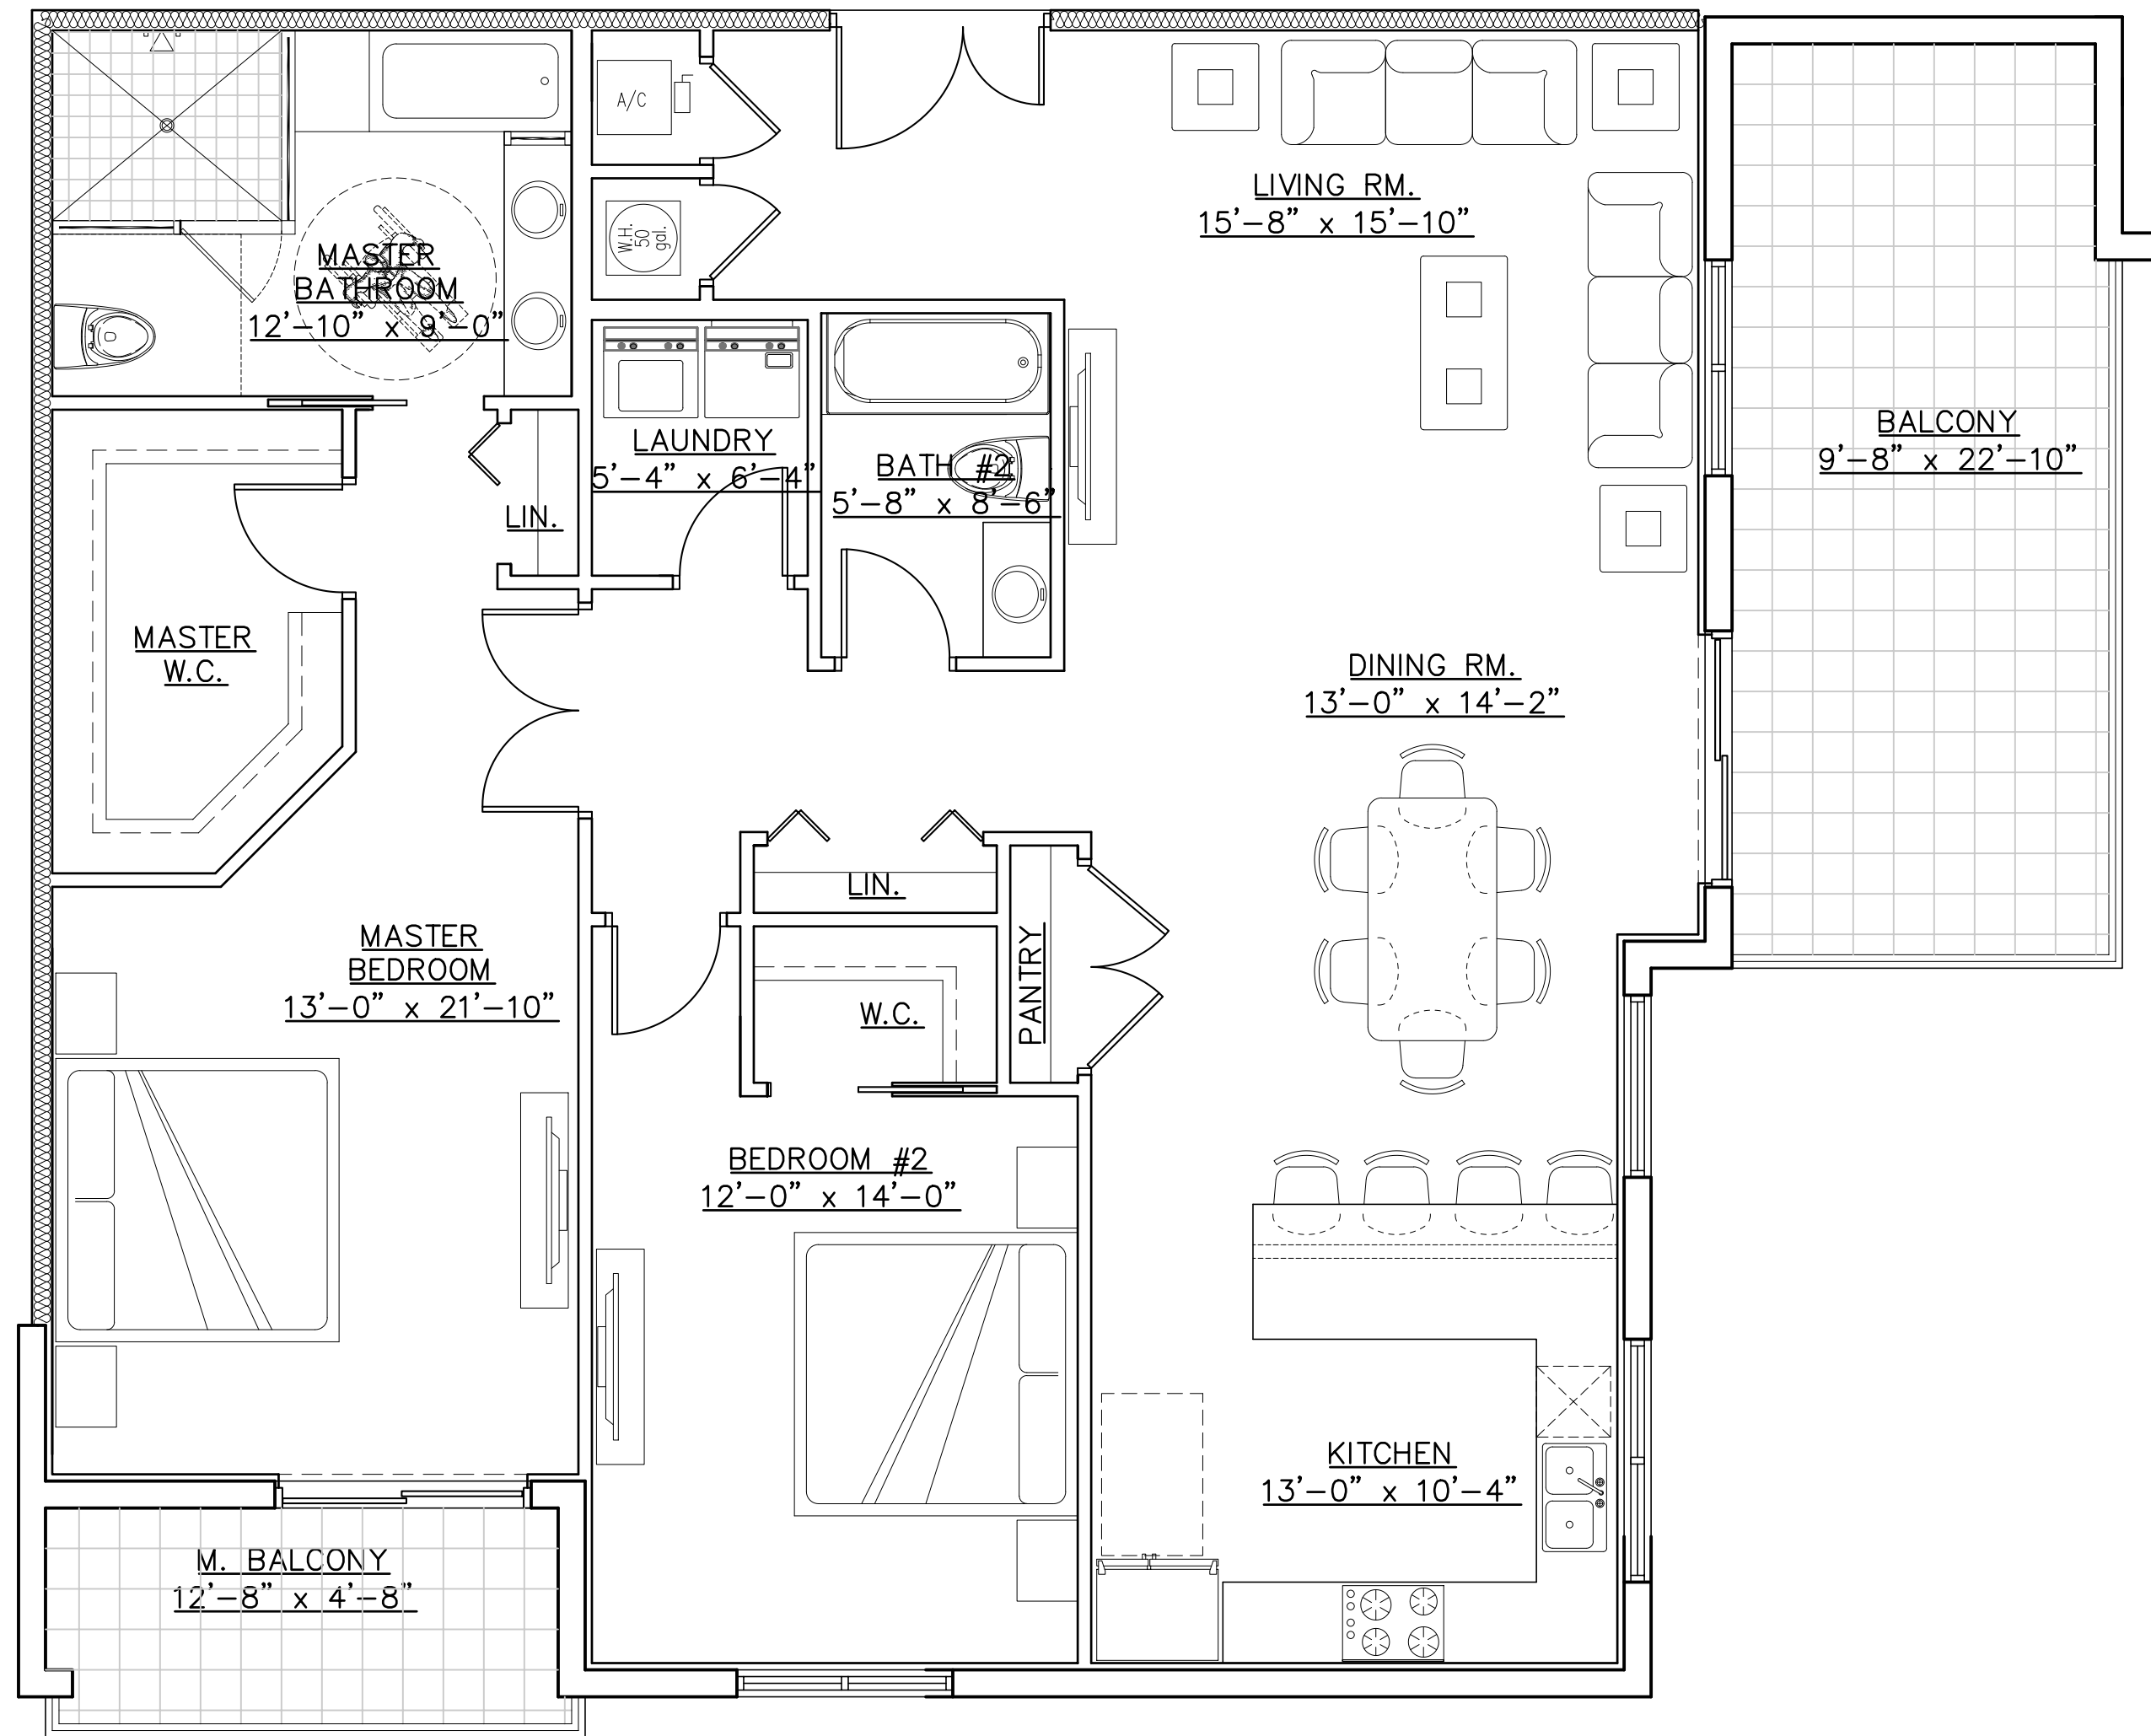

APT. #4
TOTAL A/C AREA = 1,646 SQ.FT.

Gustavo Jose Carbonell
Digitally signed by Gustavo Jose Carbonell
Date: 2021.03.15 12:06:40 -04'00'

