[illegible]

**Steven L. Cohen  
and Associates, P.A.**  
Architects - Interior Designers

5295 TOWN CENTER ROAD, SUITE 202  
DUNEDIN, FLORIDA 33466  
P: (850) 971-1010  
F: (850) 971-1011  
E: [info@SLCARCHITECTS.com](mailto:info@SLCARCHITECTS.com)

The logo for SLC Architects is a stylized, geometric emblem. It features a large, bold letter 'S' on the left, which is interconnected with a stylized 'L' and 'C' on the right. The design is composed of thick, black lines forming a complex, abstract shape that suggests architectural structure and modern design.

PROJECT NAME: **911 EAST ATLANTIC  
MIXED-USE PROJECT**


PROJECT ADDRESS: **911 EAST ATLANTIC BLD., POMPAHO BEACH, FL 33060**

DRAWING NAME: **PROPOSED 3RD LEVEL PLAN**

Principal:	S
Project Manager:	S
Drawn by:	JQ

REVISIONS		
No	DATE:	DESCRIPTION
1	11.15.23	DRC COMMENT
2	02.21.24	DRC COMMENT

Project No:	12622
Issue Date:	03/05/2024
Drawing No:	A2.3

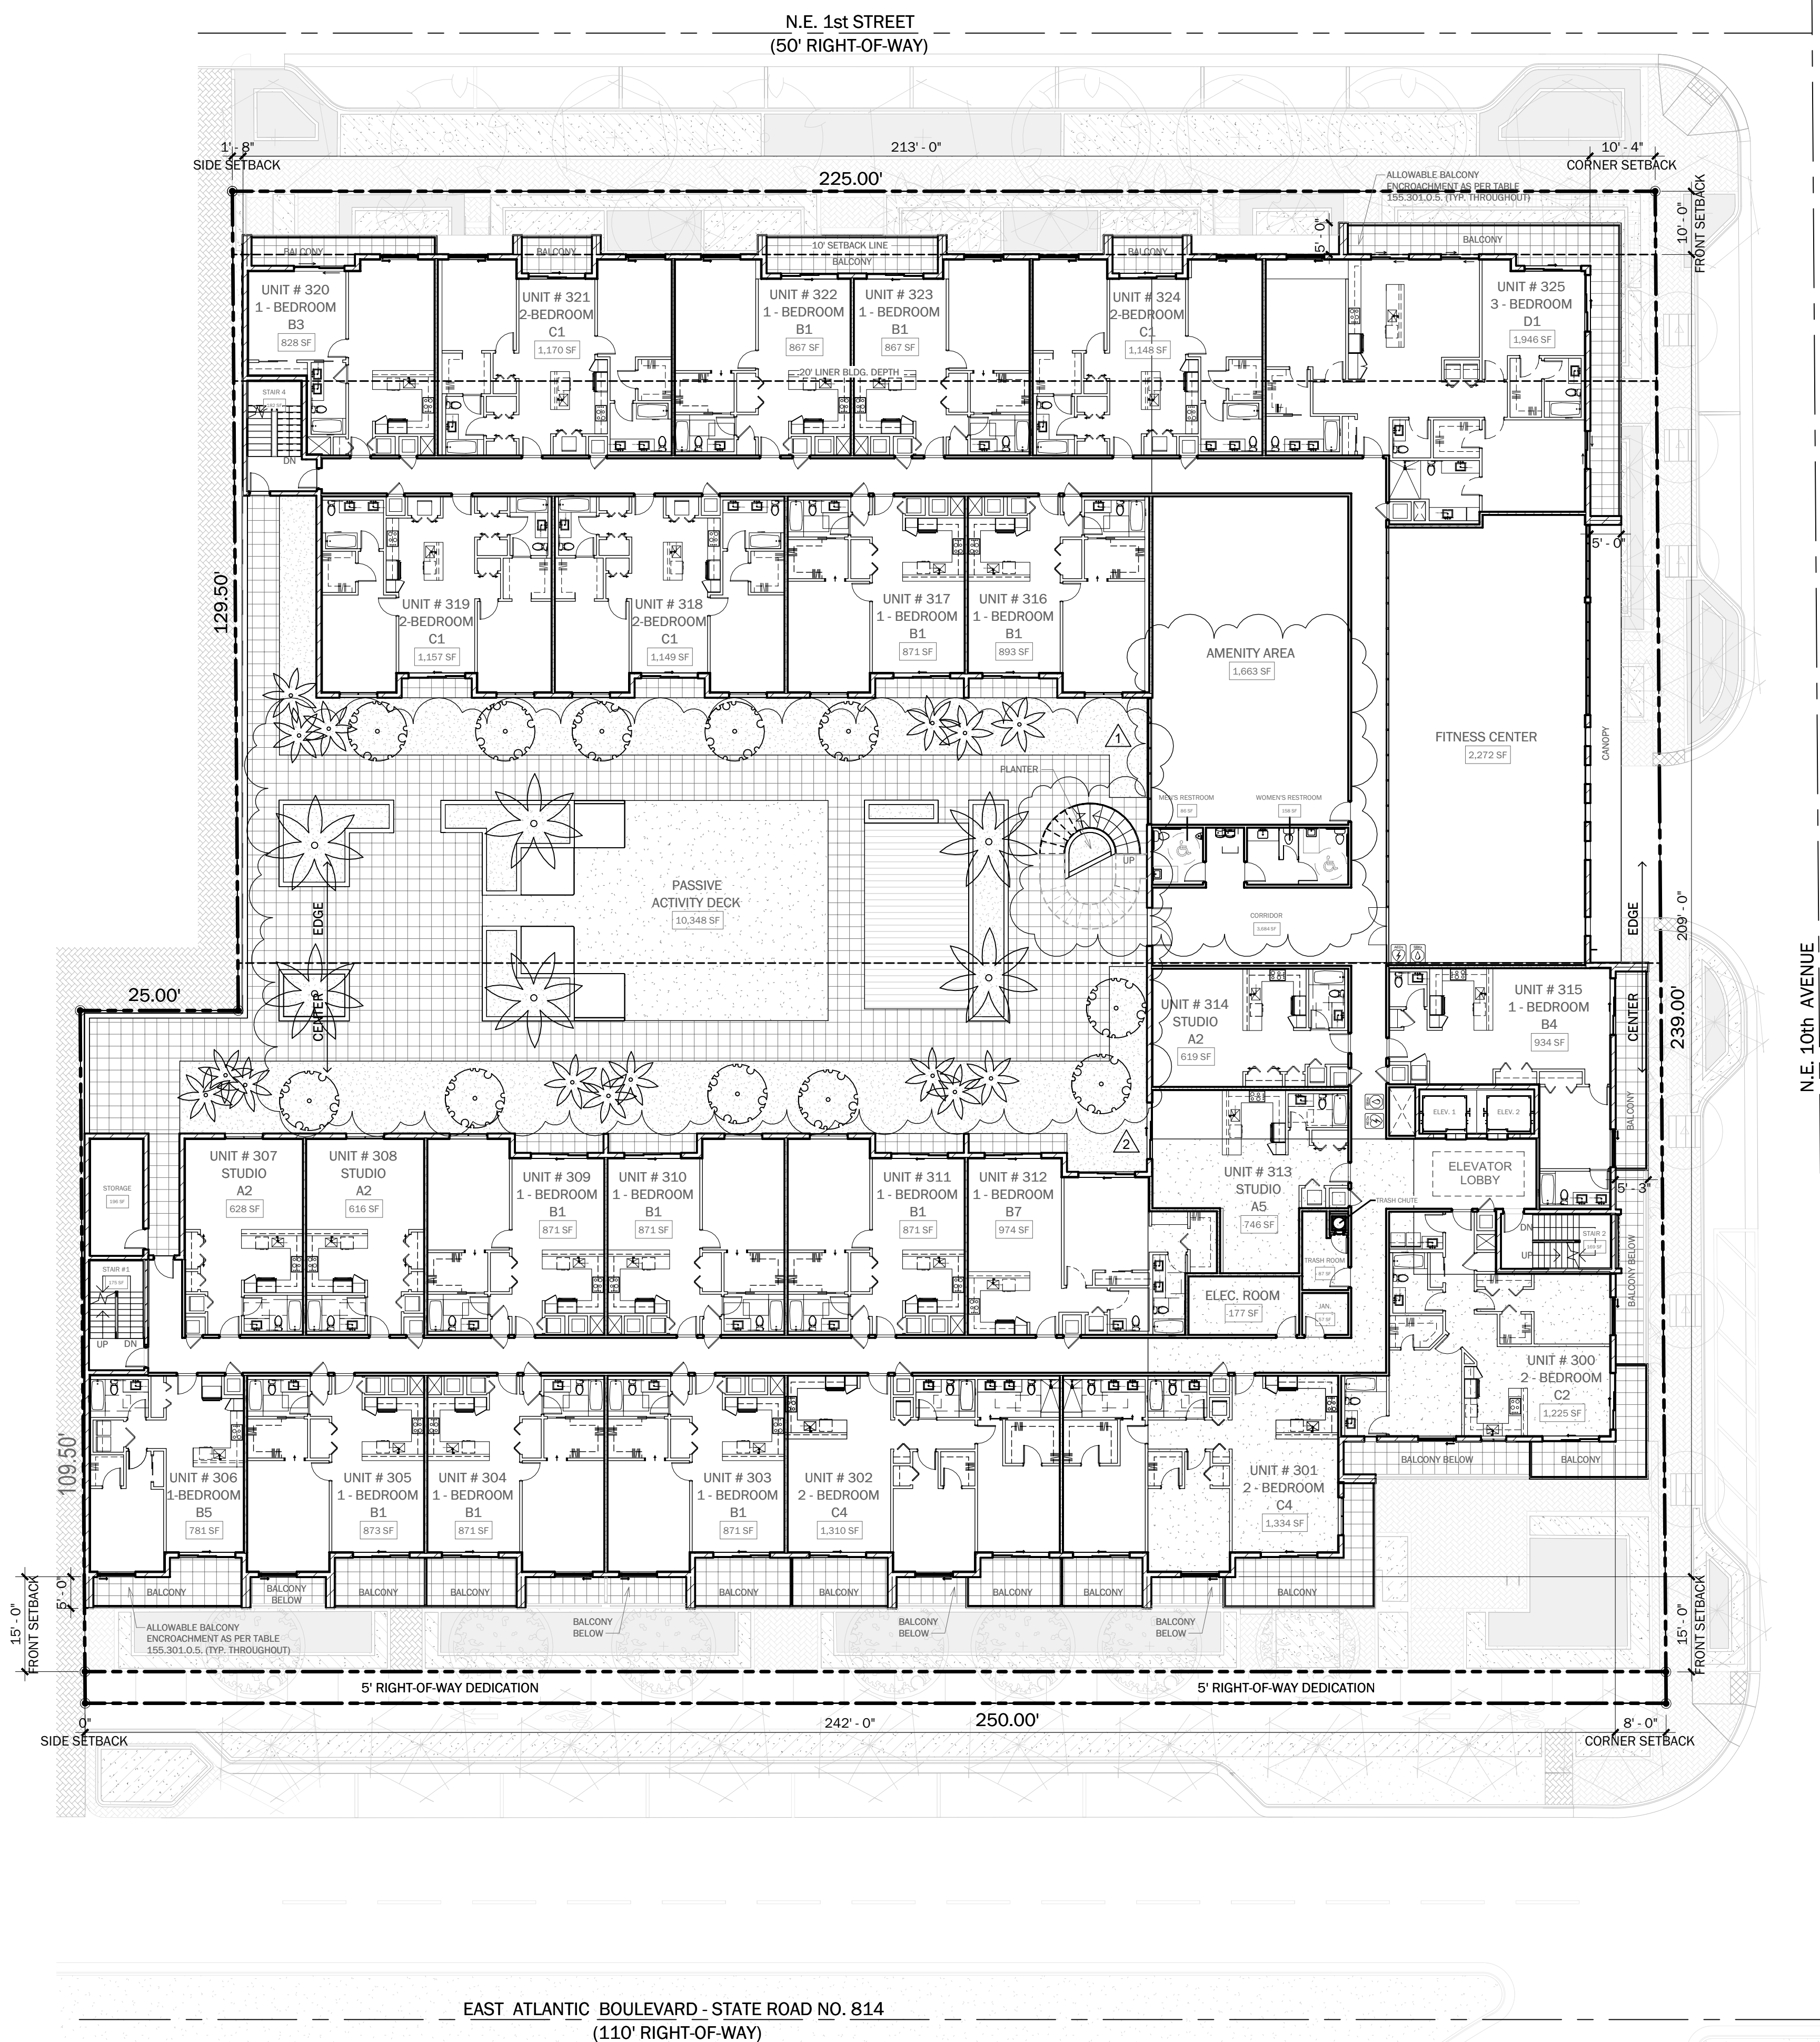

**AAC**  
PZ23-12000043  
04/02/2024

1  
A2.3

PROPOSED 3RD LEVEL PLAN

SCALE: 1/16" = 1'-0"

