

REVISIONS:		
No.	DATE	COMMENTS

PROPOSED SITE PLAN MODIFICATIONS

# SUN RECYCLING 1

2241 N.W. 15TH COURT  
POMPANO BEACH, FLORIDA

team architecture  
i n c o r p o r a t e d

License # AR 8840  
P: (561) 855-2688

2328 10th Avenue North, Suite 200  
Lake Worth, Florida 33461

Fernando Prieto  
License # AR 8840

DATE


Job Number:

Date: 11/18/2020

Number

A-1

THIS DRAWING IS THE PROPERTY OF TEAM ARCHITECTURE INCORPORATED AND IS COPYRIGHTED. THERE SHALL BE NO USE OR COPYING OF THIS DOCUMENT WITHOUT AUTHORIZATION FROM TEAM ARCHITECTURE INCORPORATED.

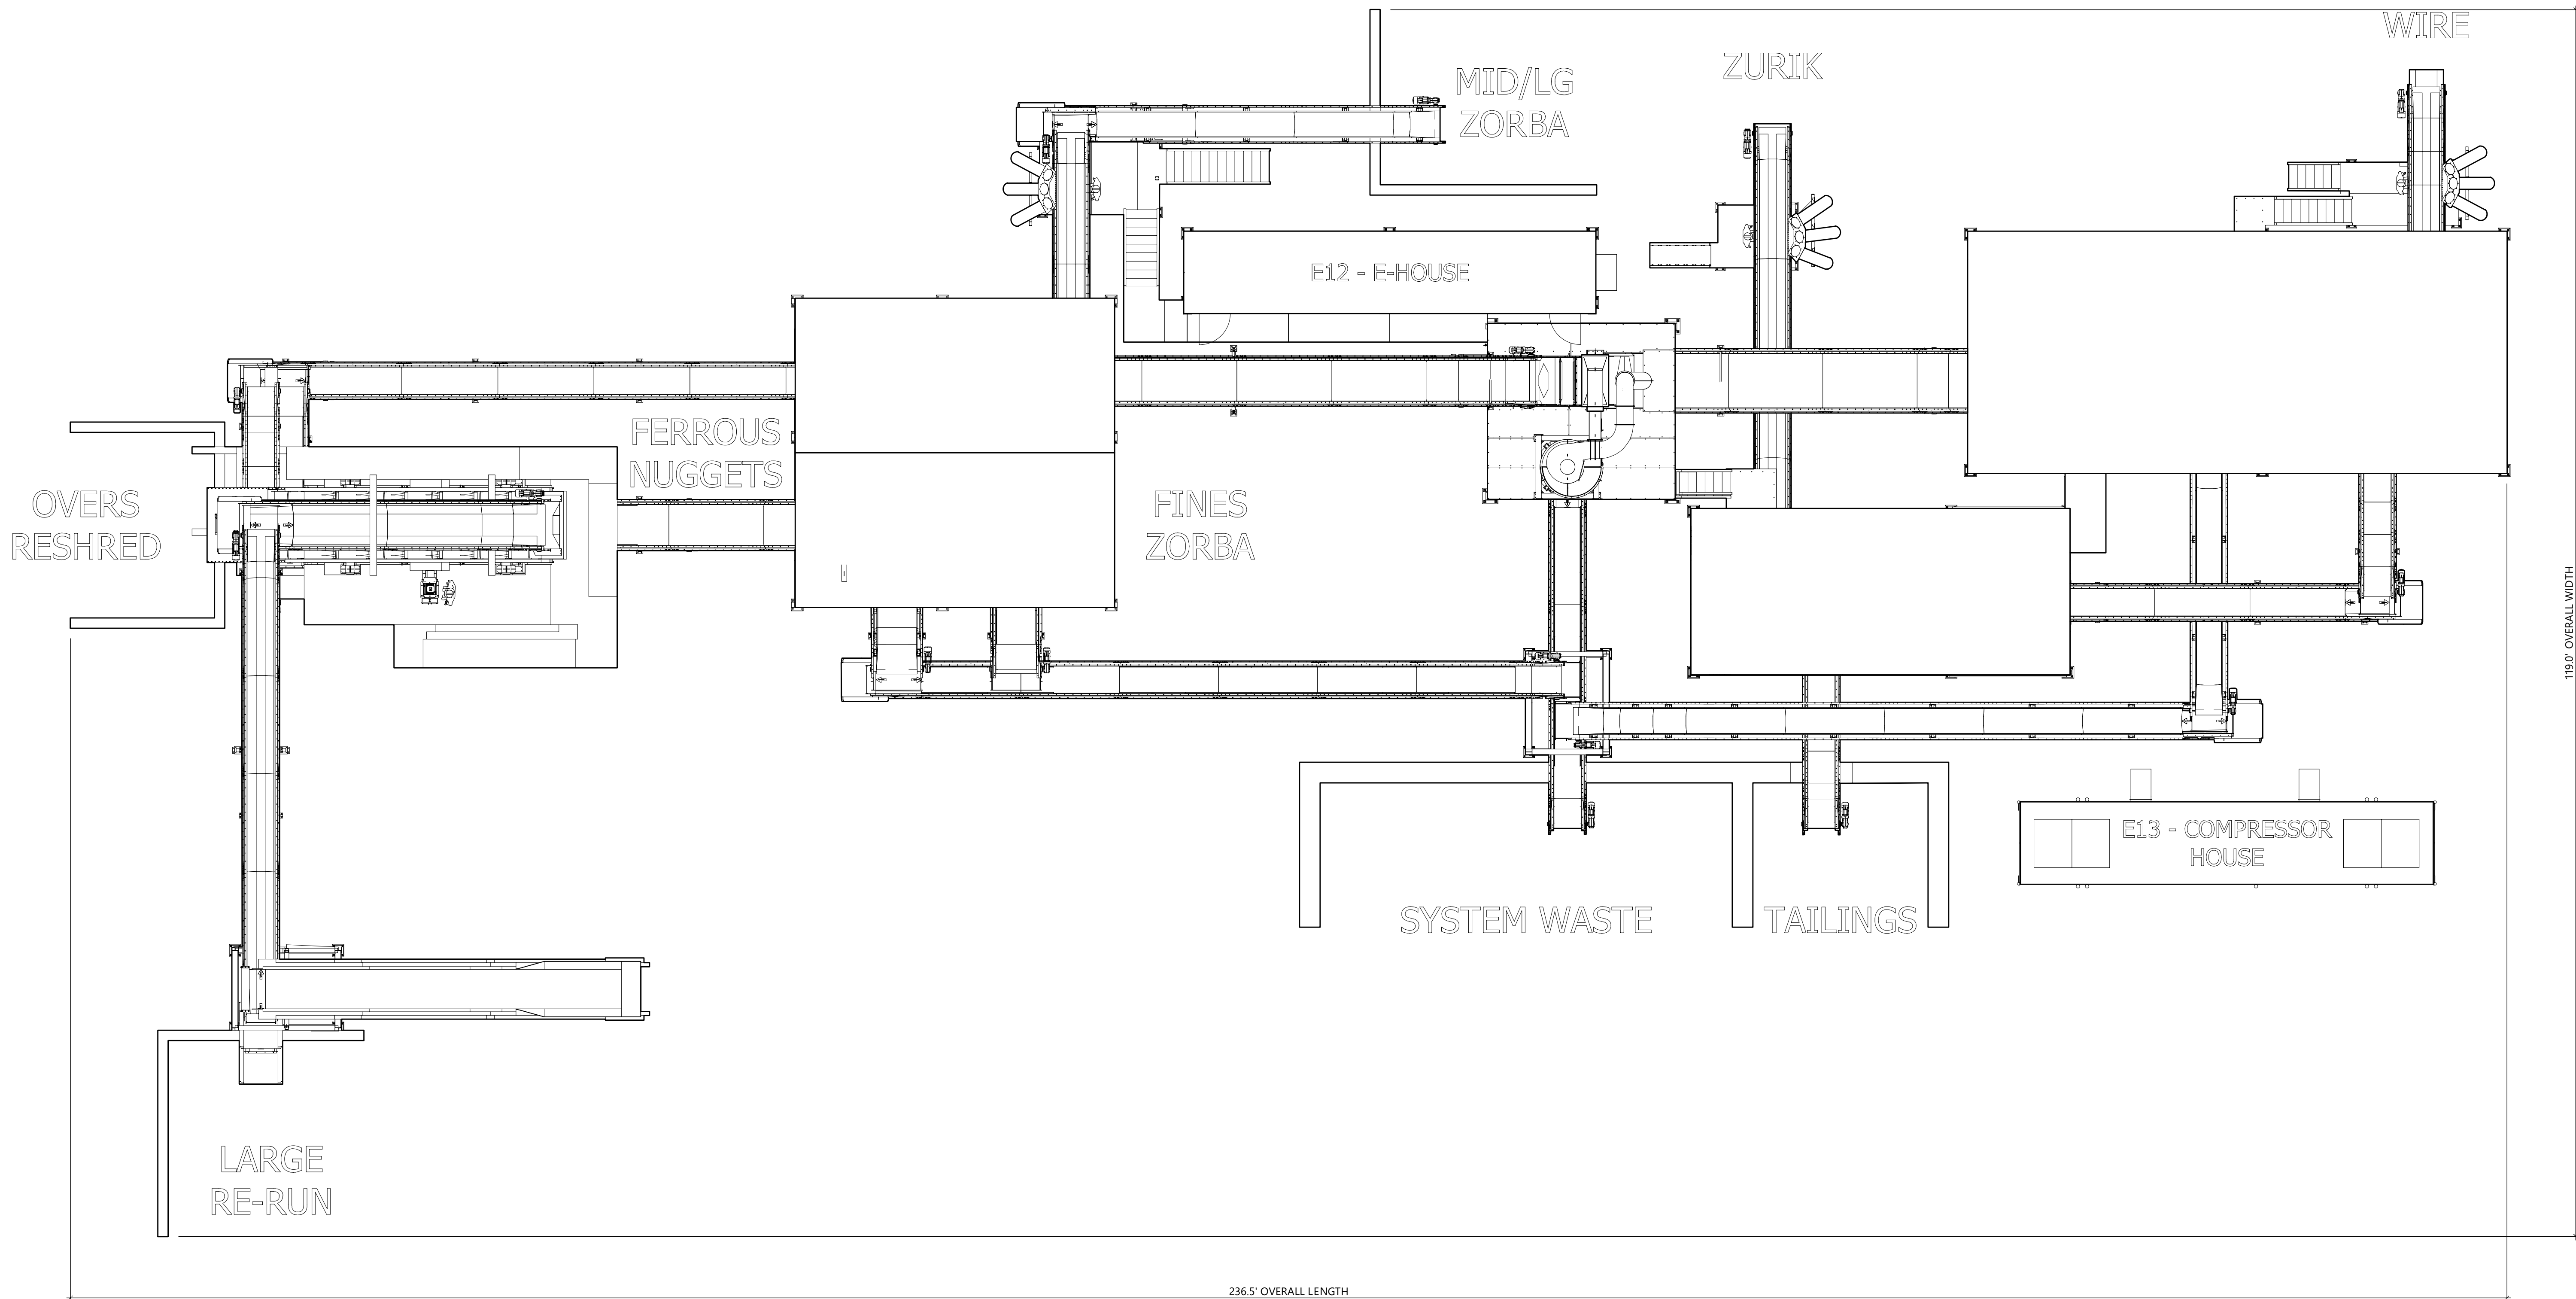

1  
A-1

## EQUIPMENT FLOOR PLAN

**DRC**

PZ20-12000009  
3/3/2021

Fernando  
R Prieto

Digitally signed by  
Fernando R Prieto  
Date: 2020.10.21  
16:00:06 -04'00'

**DRC**

PZ20-12000009  
11/18/2020

1/8" = 1'-0"