


MATCH-LINE

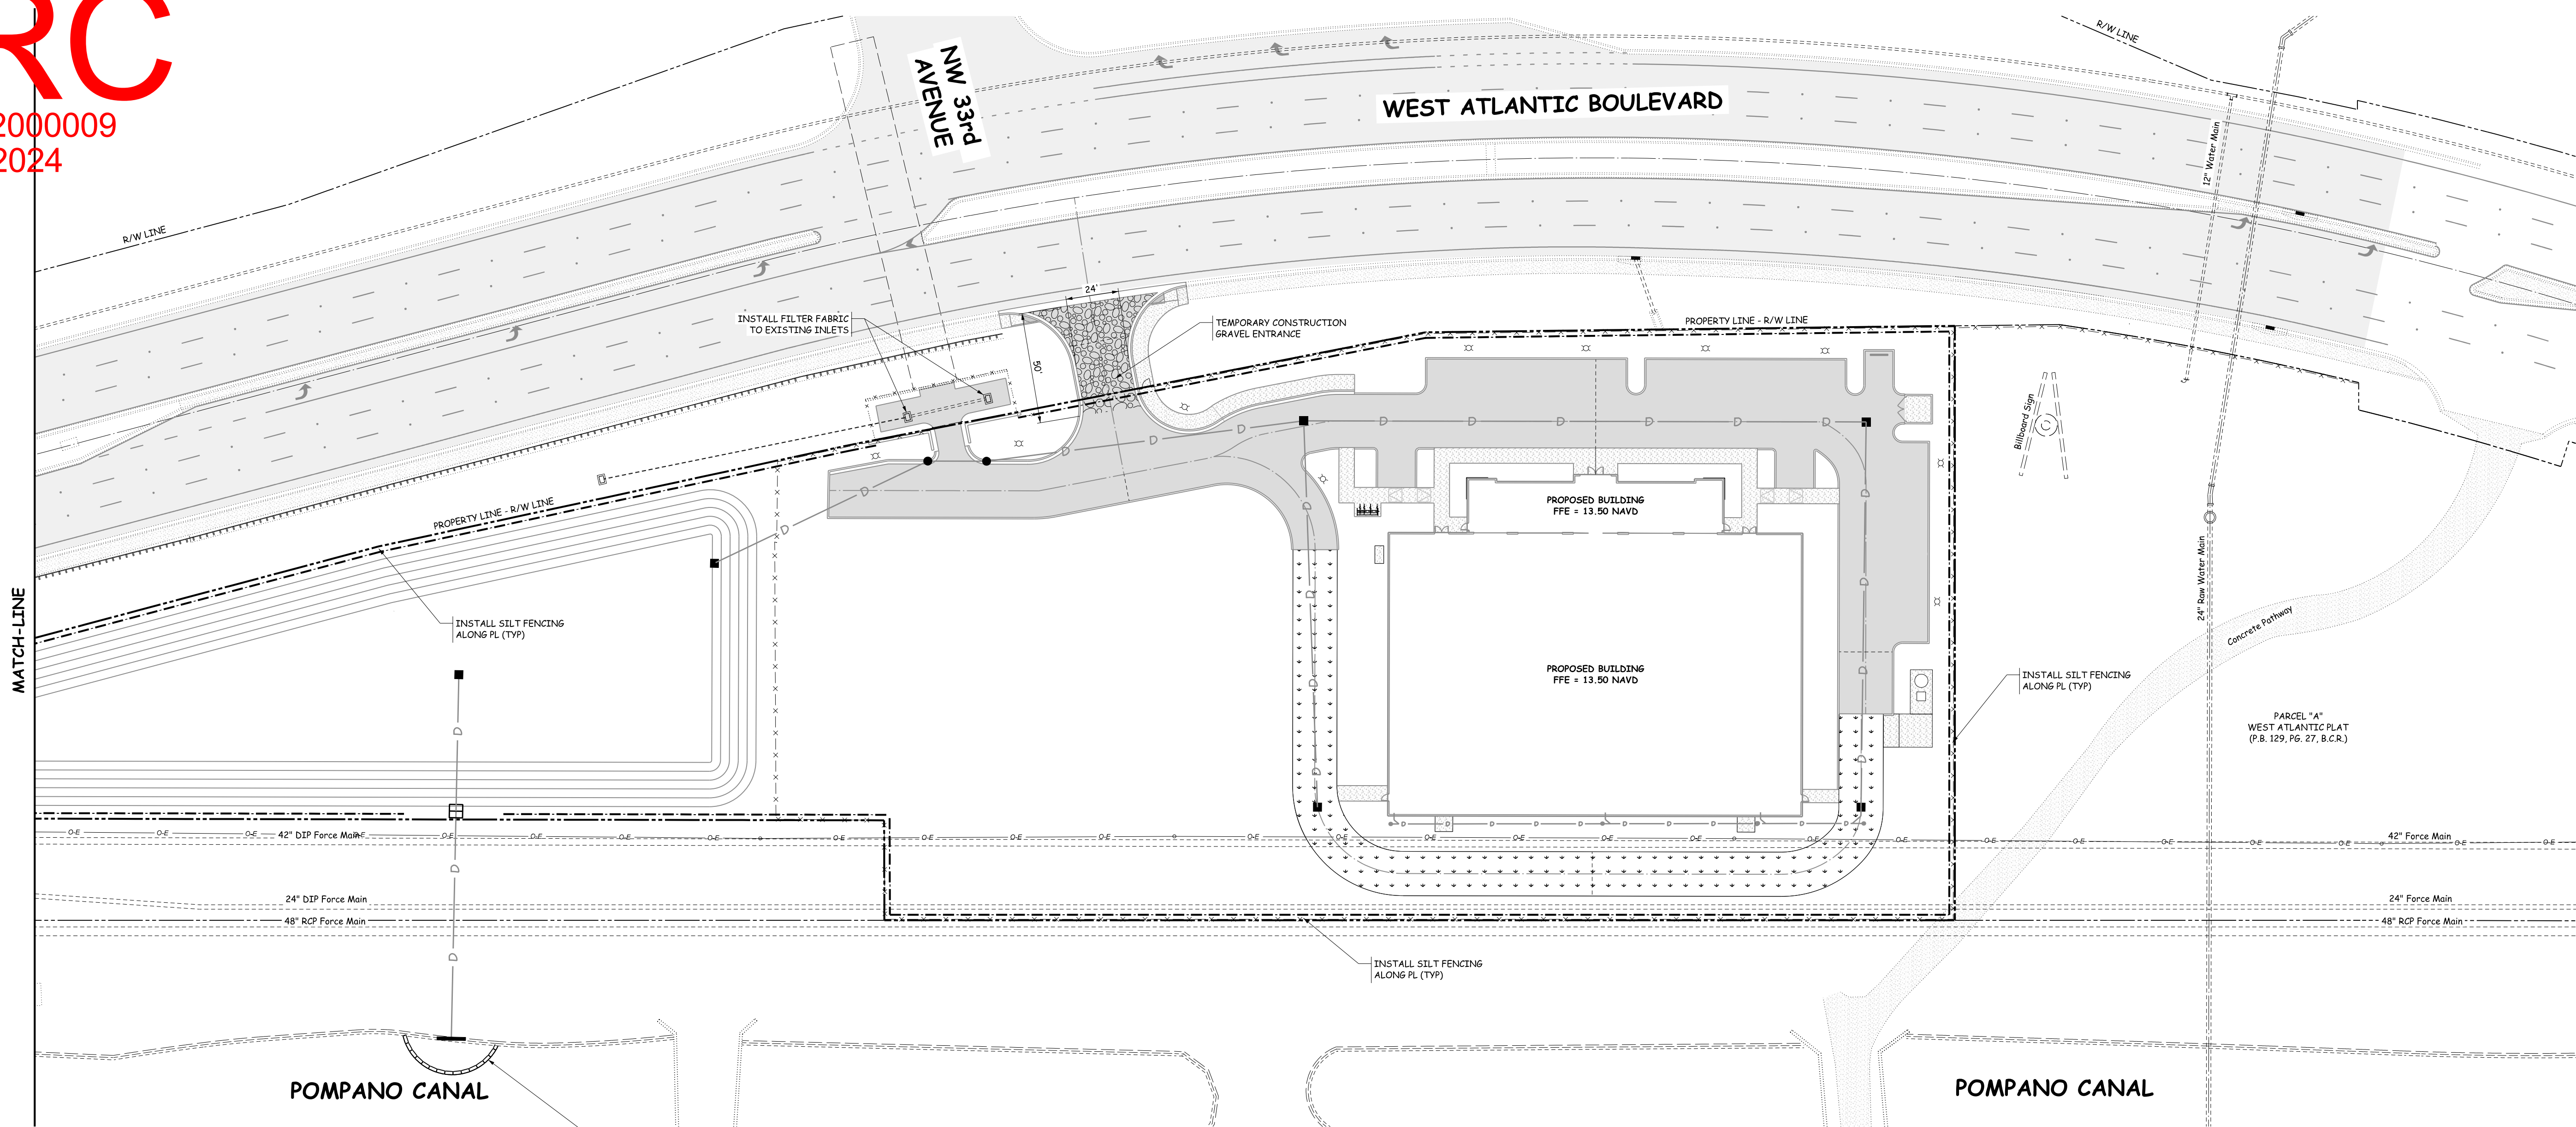

POMPANO CANAL

POMPANO CANAL

TURBIDITY  
BARRIER

WEST ATLANTIC BOULEVARD

POMPANO CANAL


MATCH-LINE

LEGEND

- TEMPORARY SILT FENCING
- x - x - PROPOSED FENCE
- D - DRAINAGE SYSTEM
- PROPOSED INLETS WITH FILTER FABRIC

NOTES:

- ALL STORM DRAINAGE STRUCTURES SHALL HAVE FILTER FABRIC INSTALLED FOR INLET PROTECTION.
- ALL ELEVATIONS REFER TO NATIONAL VERTICAL DATUM OF 1988 (N.A.V.D. 88).
- ALL PROPOSED INLETS SHALL BE PROTECTED BY FILTER FABRIC UNTIL FINAL PAVEMENT AND SOD IS COMPLETED.

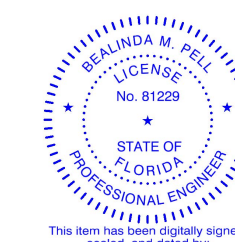

Digitally signed by Bealinda M Pell  
DN: c=US, o=Unaffiliated,  
dnQualifier=A01410C0000018E2  
E86C2580002F48A, cn=Bealinda  
M Pell  
Date: 2024.08.20 15:48:51 -04'00'

TEMPORARY POLLUTION PREVENTION  
PLAN

PALM AIRE TENNIS CENTER  
RWB / LINARES ARCHITECTURE



|               |               |                                  |
|---------------|---------------|----------------------------------|
| DESIGNED: BMP | DATE: 01/2023 | PUBLISHED: 8/20/2024, 3:12:20 PM |
| DRAWN: AMF    | DATE: 01/2023 | PROJECT NUMBER: 22036            |
| CHECKED: BMP  | DATE: 01/2023 | SHEET: TTP1 OF 3                 |