
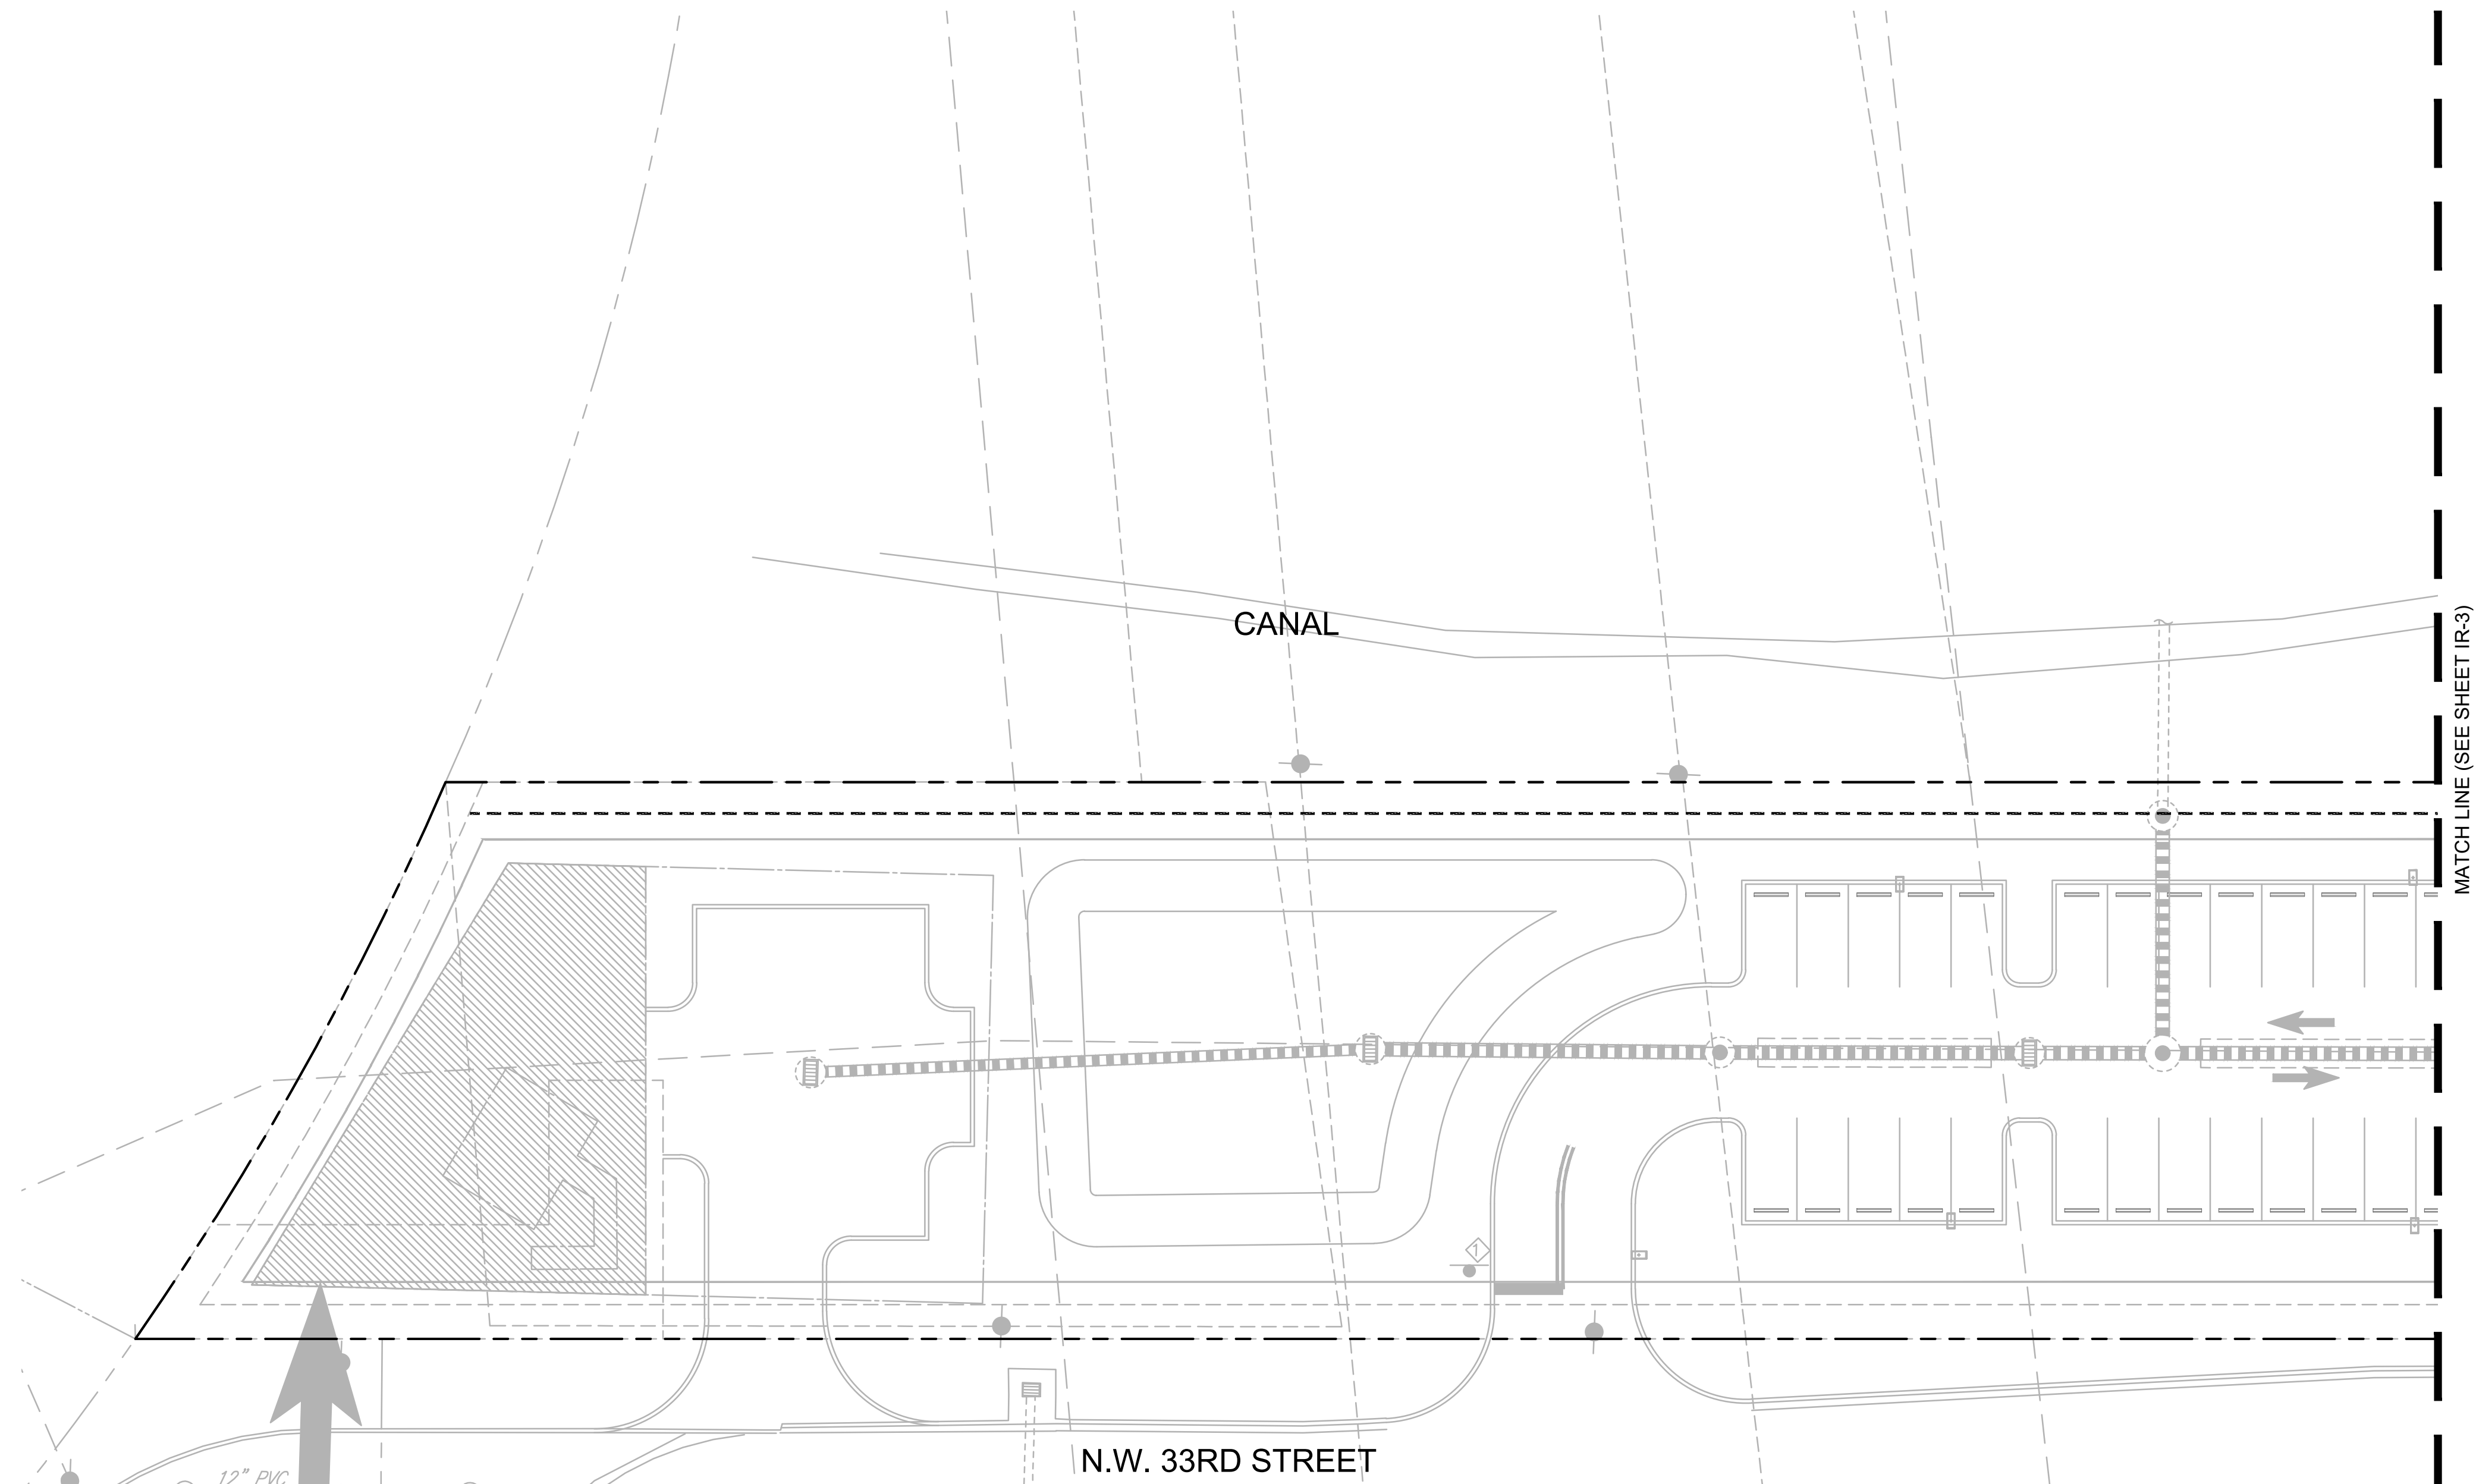


Scale: 1" = 20'-0"

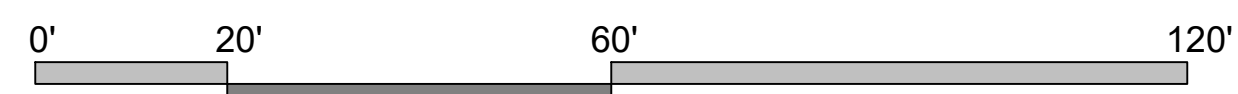

■■■■. ■■■■ ■■■■
MATCH LINE (SEE SHEET IR-3)

FESTIVAL FLEA MARKET SOUTH
NW 27TH AVE & NW 33RD STREET, POMPAÑO BEACH, FL
IRRIGATION PLAN

IRRIGATION PLAN

[illegible]

deal:

c. # LA6667290
Member: A.S.L.A.

Drawing: Irrigation Plan

ate: 11/05/2025

Scale: See Left


Drawn by: MAV

Sheet No.:

PZ25-12000043
05/27/2026

ad Id.: 2025-060

R-2

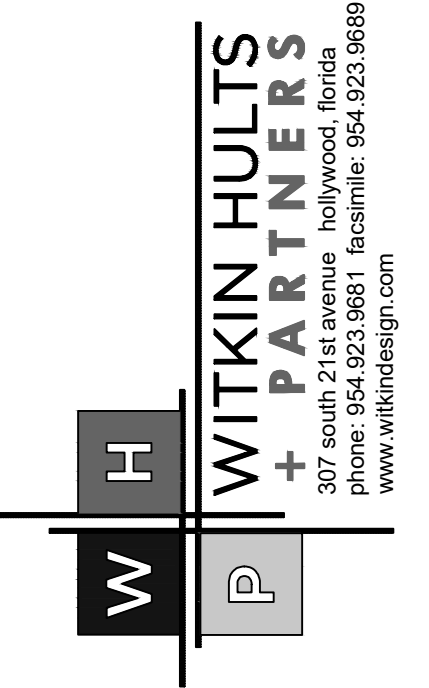

2020 WITKIN HULTS + PARTNERS
DESIGN AND DRAWINGS HEREIN ARE THE
INTELLECTUAL PROPERTY OF THIS
SCAPE ARCHITECT AND ARE PROTECTED
UNDER THE COPYRIGHT PROTECTION ACT

Revisions:	Date:	By:
Pre-app Comments	12.12.2025	MAV
DRC #1 – Comments	01.28.2026	MAV
DRC #2 – Comments	03.11.2025	MAV