
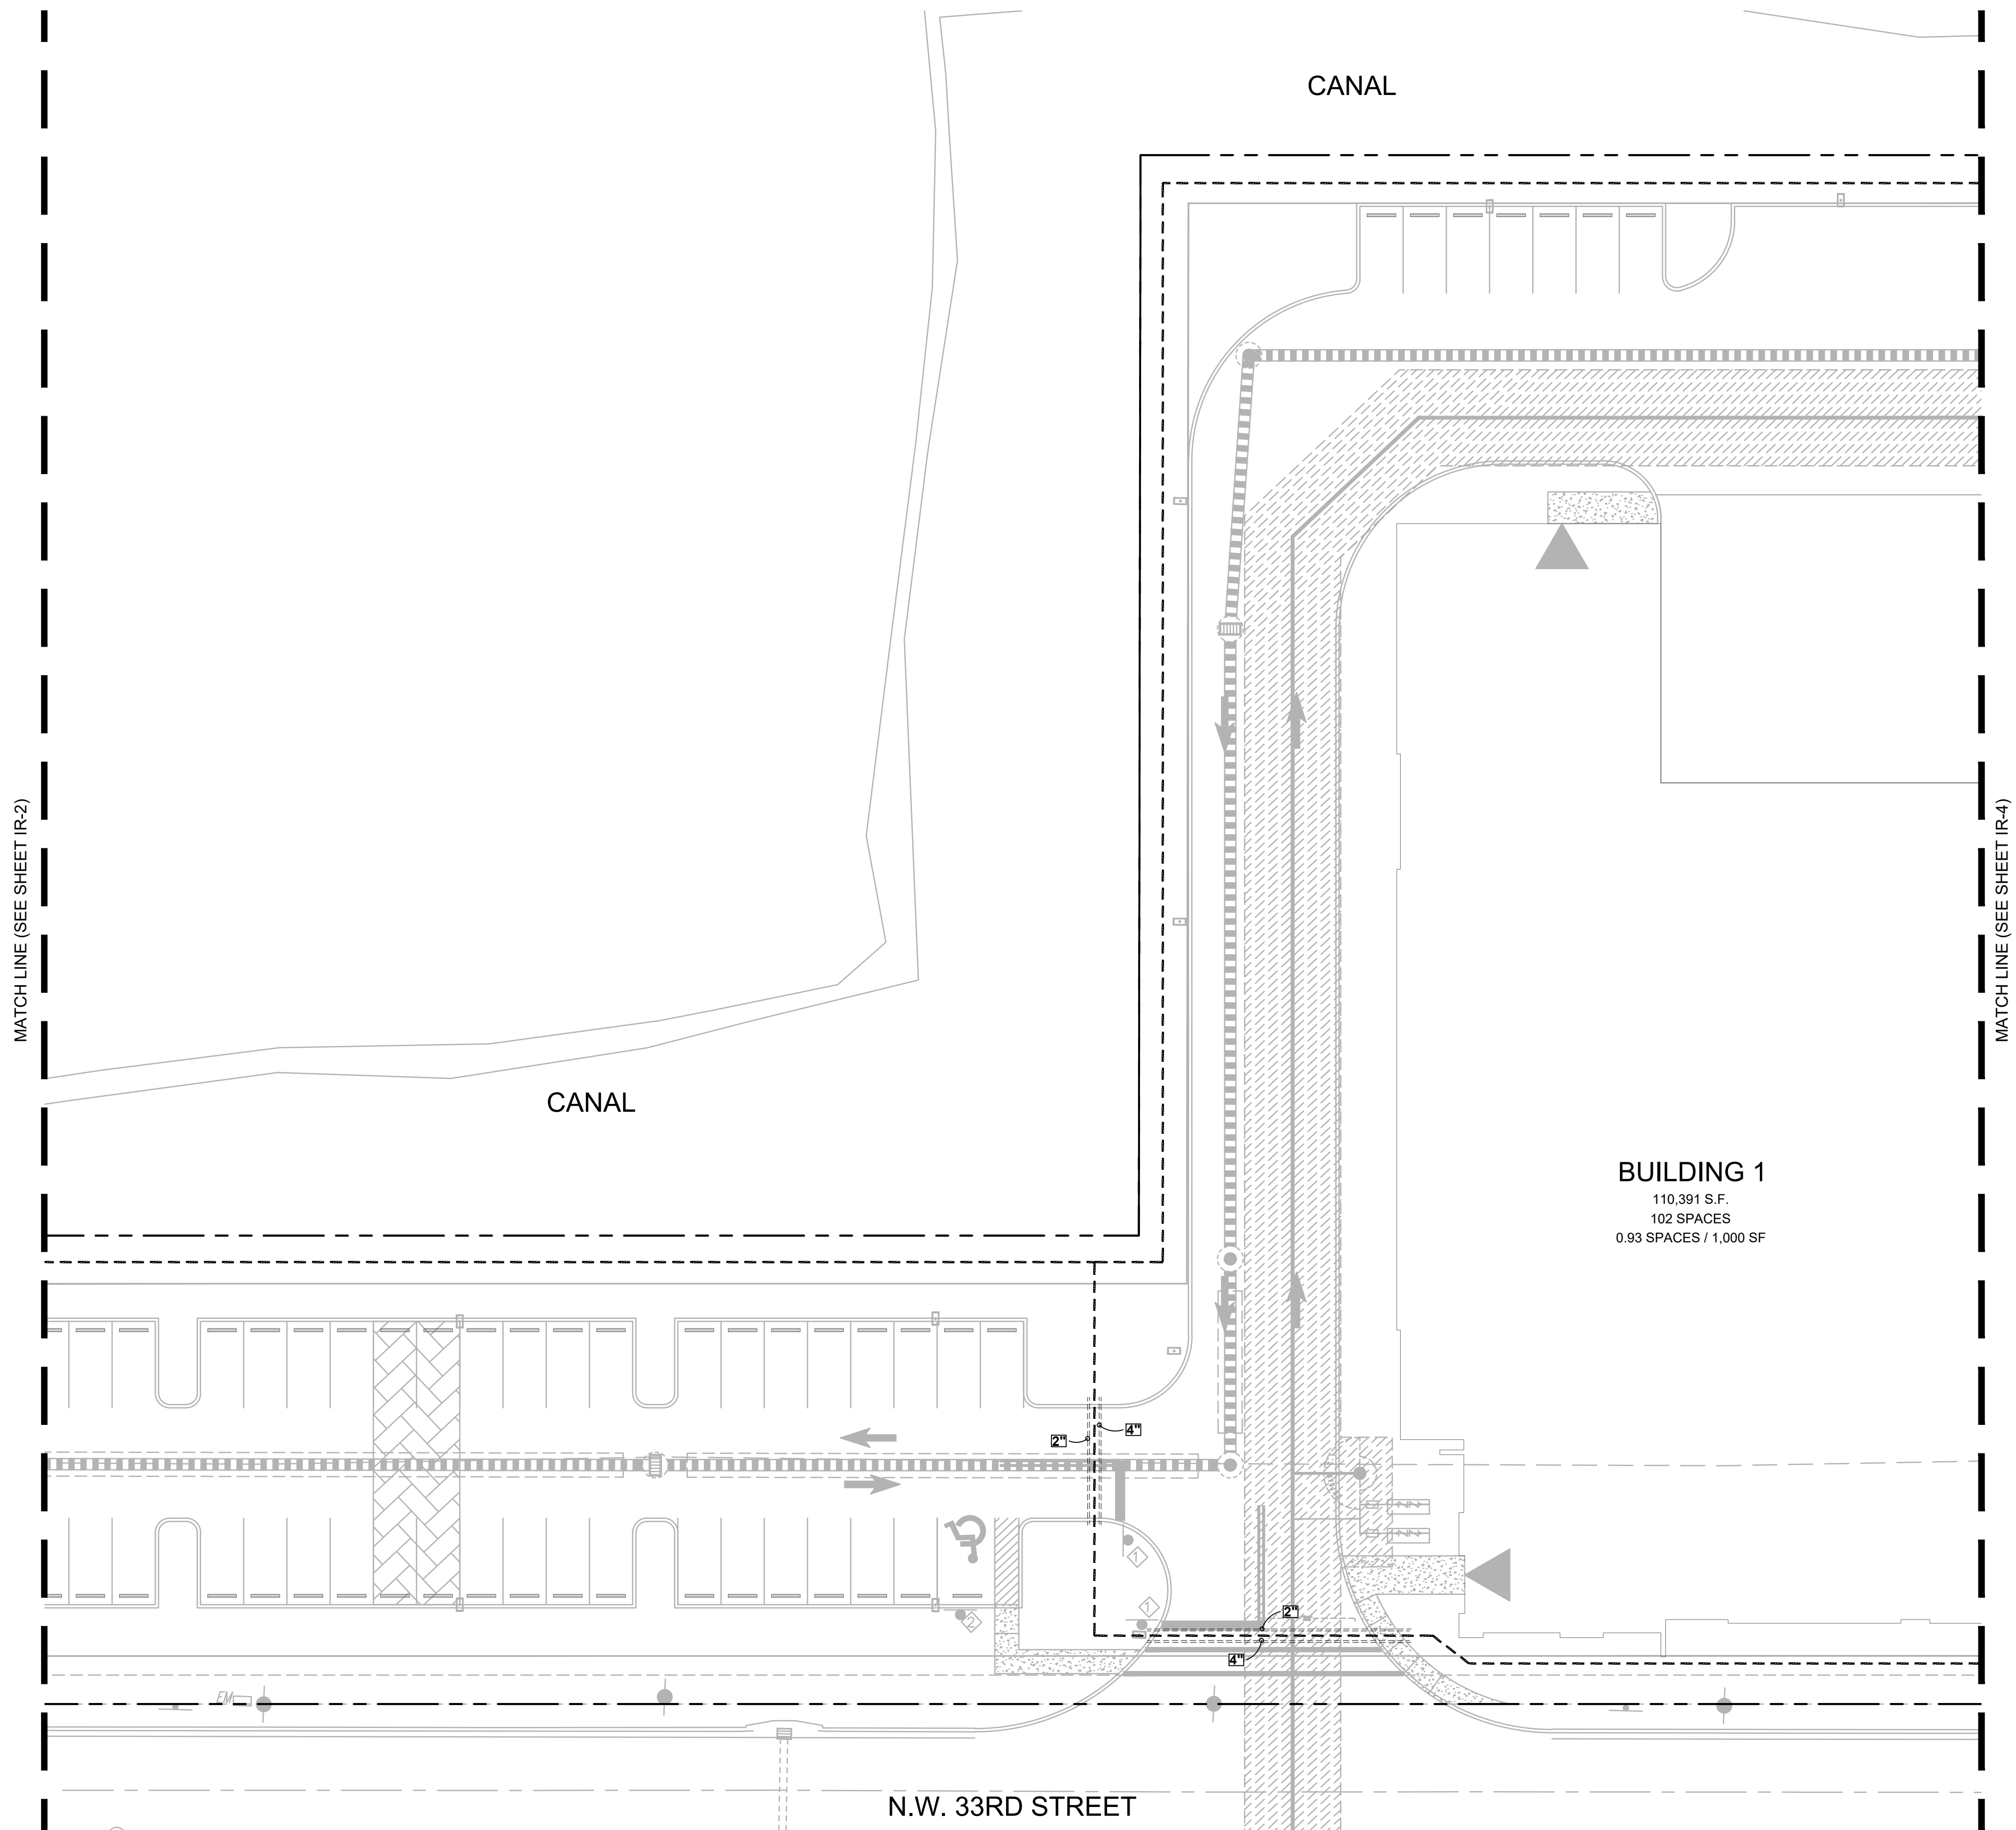


Scale: 1" = 20'-0"

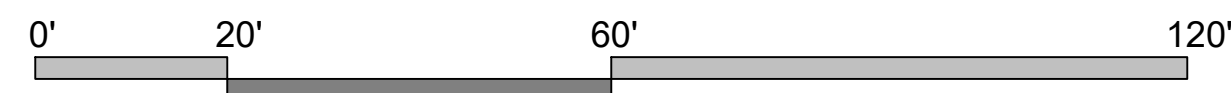

Project:

FESTIVAL FLEA MARKET SOUTH
NW 27TH AVE & NW 33RD STREET, POMPANO BEACH, FL
IRRIGATION PLAN

IRRIGATION PLAN

[illegible]

Seal:

Lic. # LA6667290
Member: A.S.L.A.

Drawing: Irrigation Plan

Date: 11/05/202

Scale: See Left


Drawn by: MAV

Sheet No.:

PZ25-12000043
05/27/2026

Cad Id.: 2025-060

IR-3

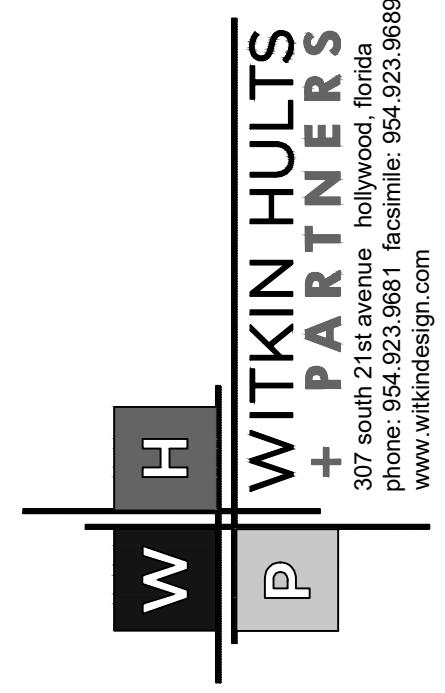

©2020 WITKIN HULTS + PARTNERS
THE DESIGN AND DRAWINGS HEREIN ARE THE
INTELLECTUAL PROPERTY OF THIS
LANDSCAPE ARCHITECT AND ARE PROTECTED
UNDER THE COPYRIGHT PROTECTION ACT