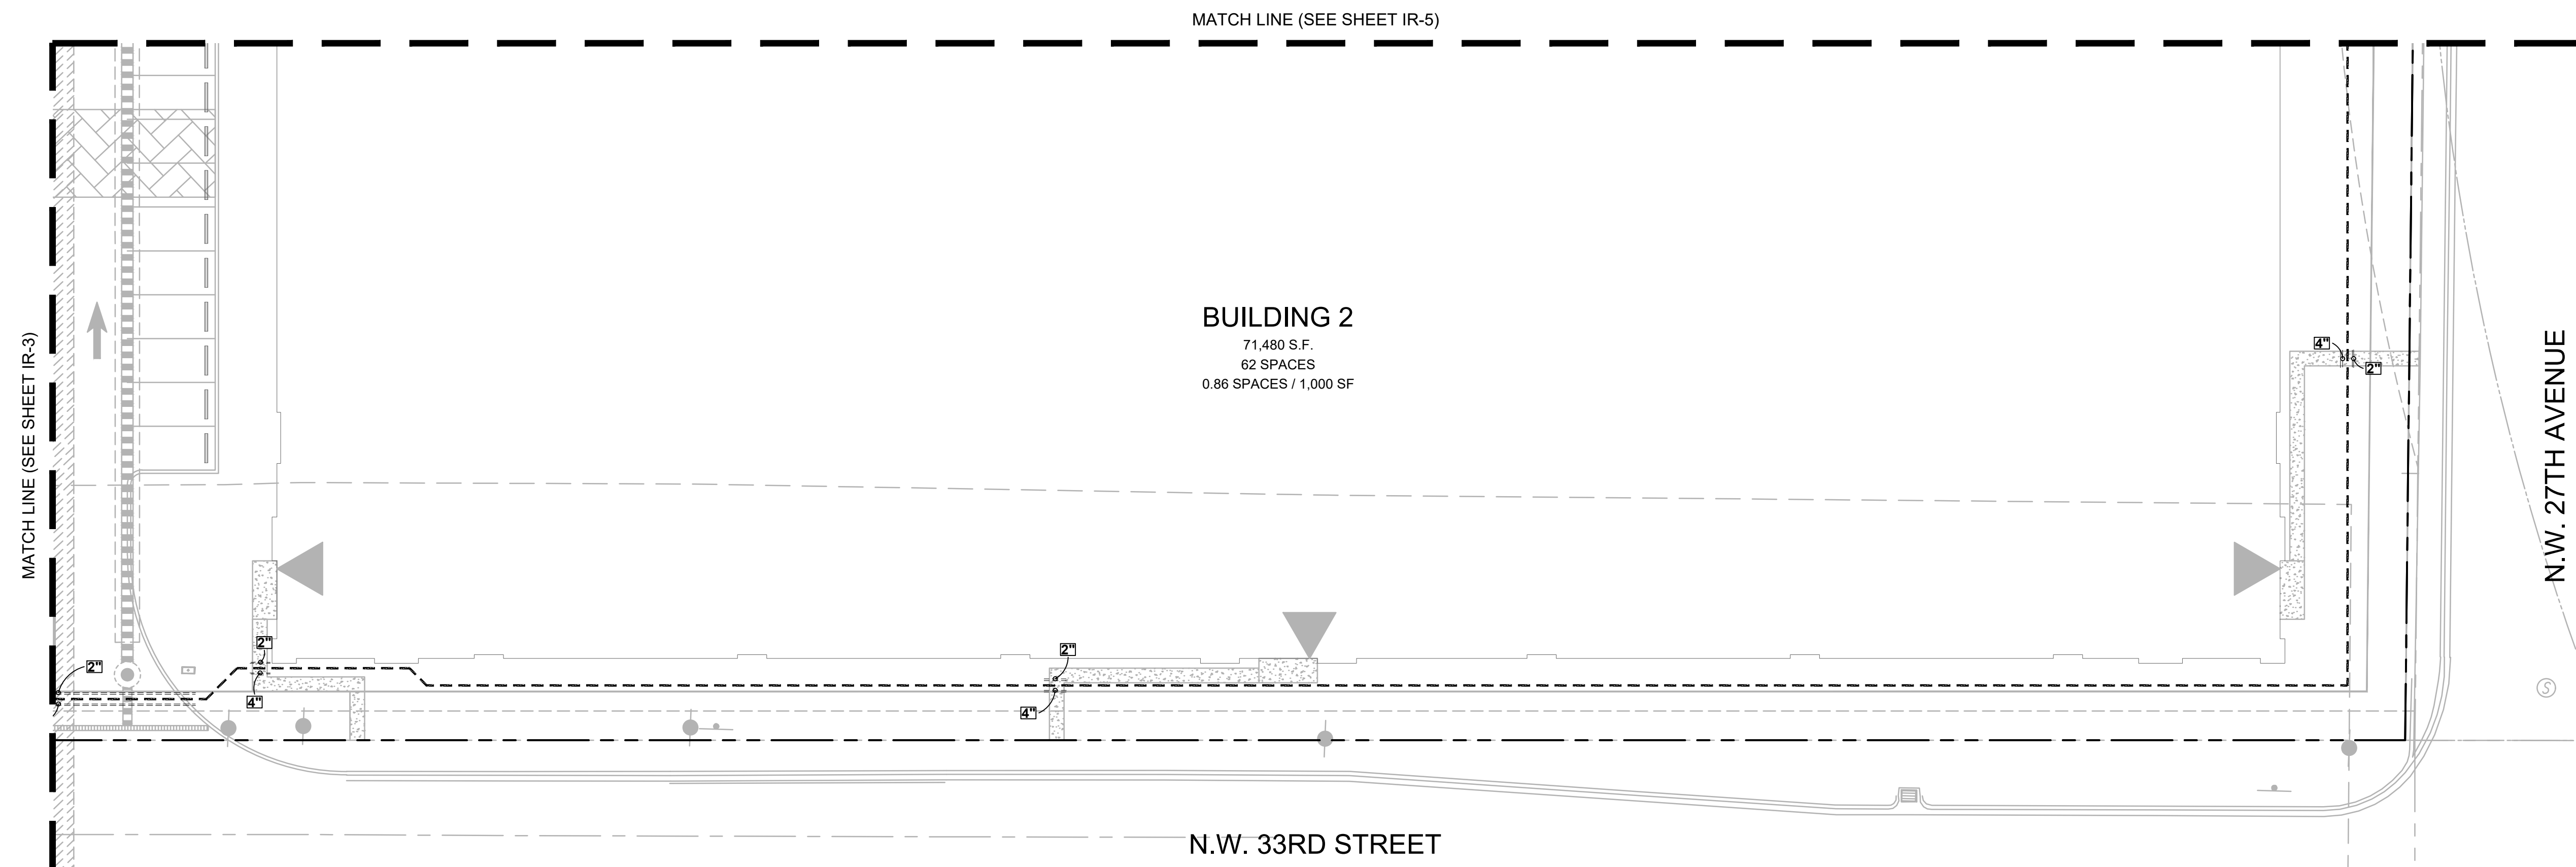
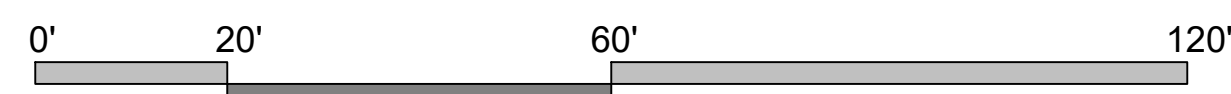


Scale: 1" = 20'-0"

[illegible]

Seal:

Lic. # LA6667290  
Member: A.S.L.A.

Drawing: Irrigation Plan  
Date: 11/05/2025  
Scale: See Left  
Drawn by: MAV  
Sheet No.:  
0043  
26  
IR-6  
Cad Id.: 2025-060

Project: **FESTIVAL FLEA MARKET SOUTH**  
NW 27TH AVE & NW 33RD STREET, POMPANO BEACH, FL  
IRRIGATION PLAN

WITKIN HULTS  
+ PARTNERS

307 south 21st avenue hollywood, florida  
phone: (854) 923.9881 facsimile: 924.923.9689  
www.witkindesign.com

©2020 WITKIN HULTS + PARTNERS  
THE DESIGN AND DRAWINGS HEREIN ARE THE  
INTELLECTUAL PROPERTY OF THIS  
LANDSCAPE ARCHITECT AND ARE PROTECTED  
UNDER THE COPYRIGHT PROTECTION ACT