


DRC

PZ23-12000032  
08/07/2024

Control Precipitation  
Design, Inc.  
Irrigation Consultants  
P.O. Box 2268  
Boca Raton, FL 33427  
Tel: (561) 391-3936  
e-mail: irridsn@bellsouth.net

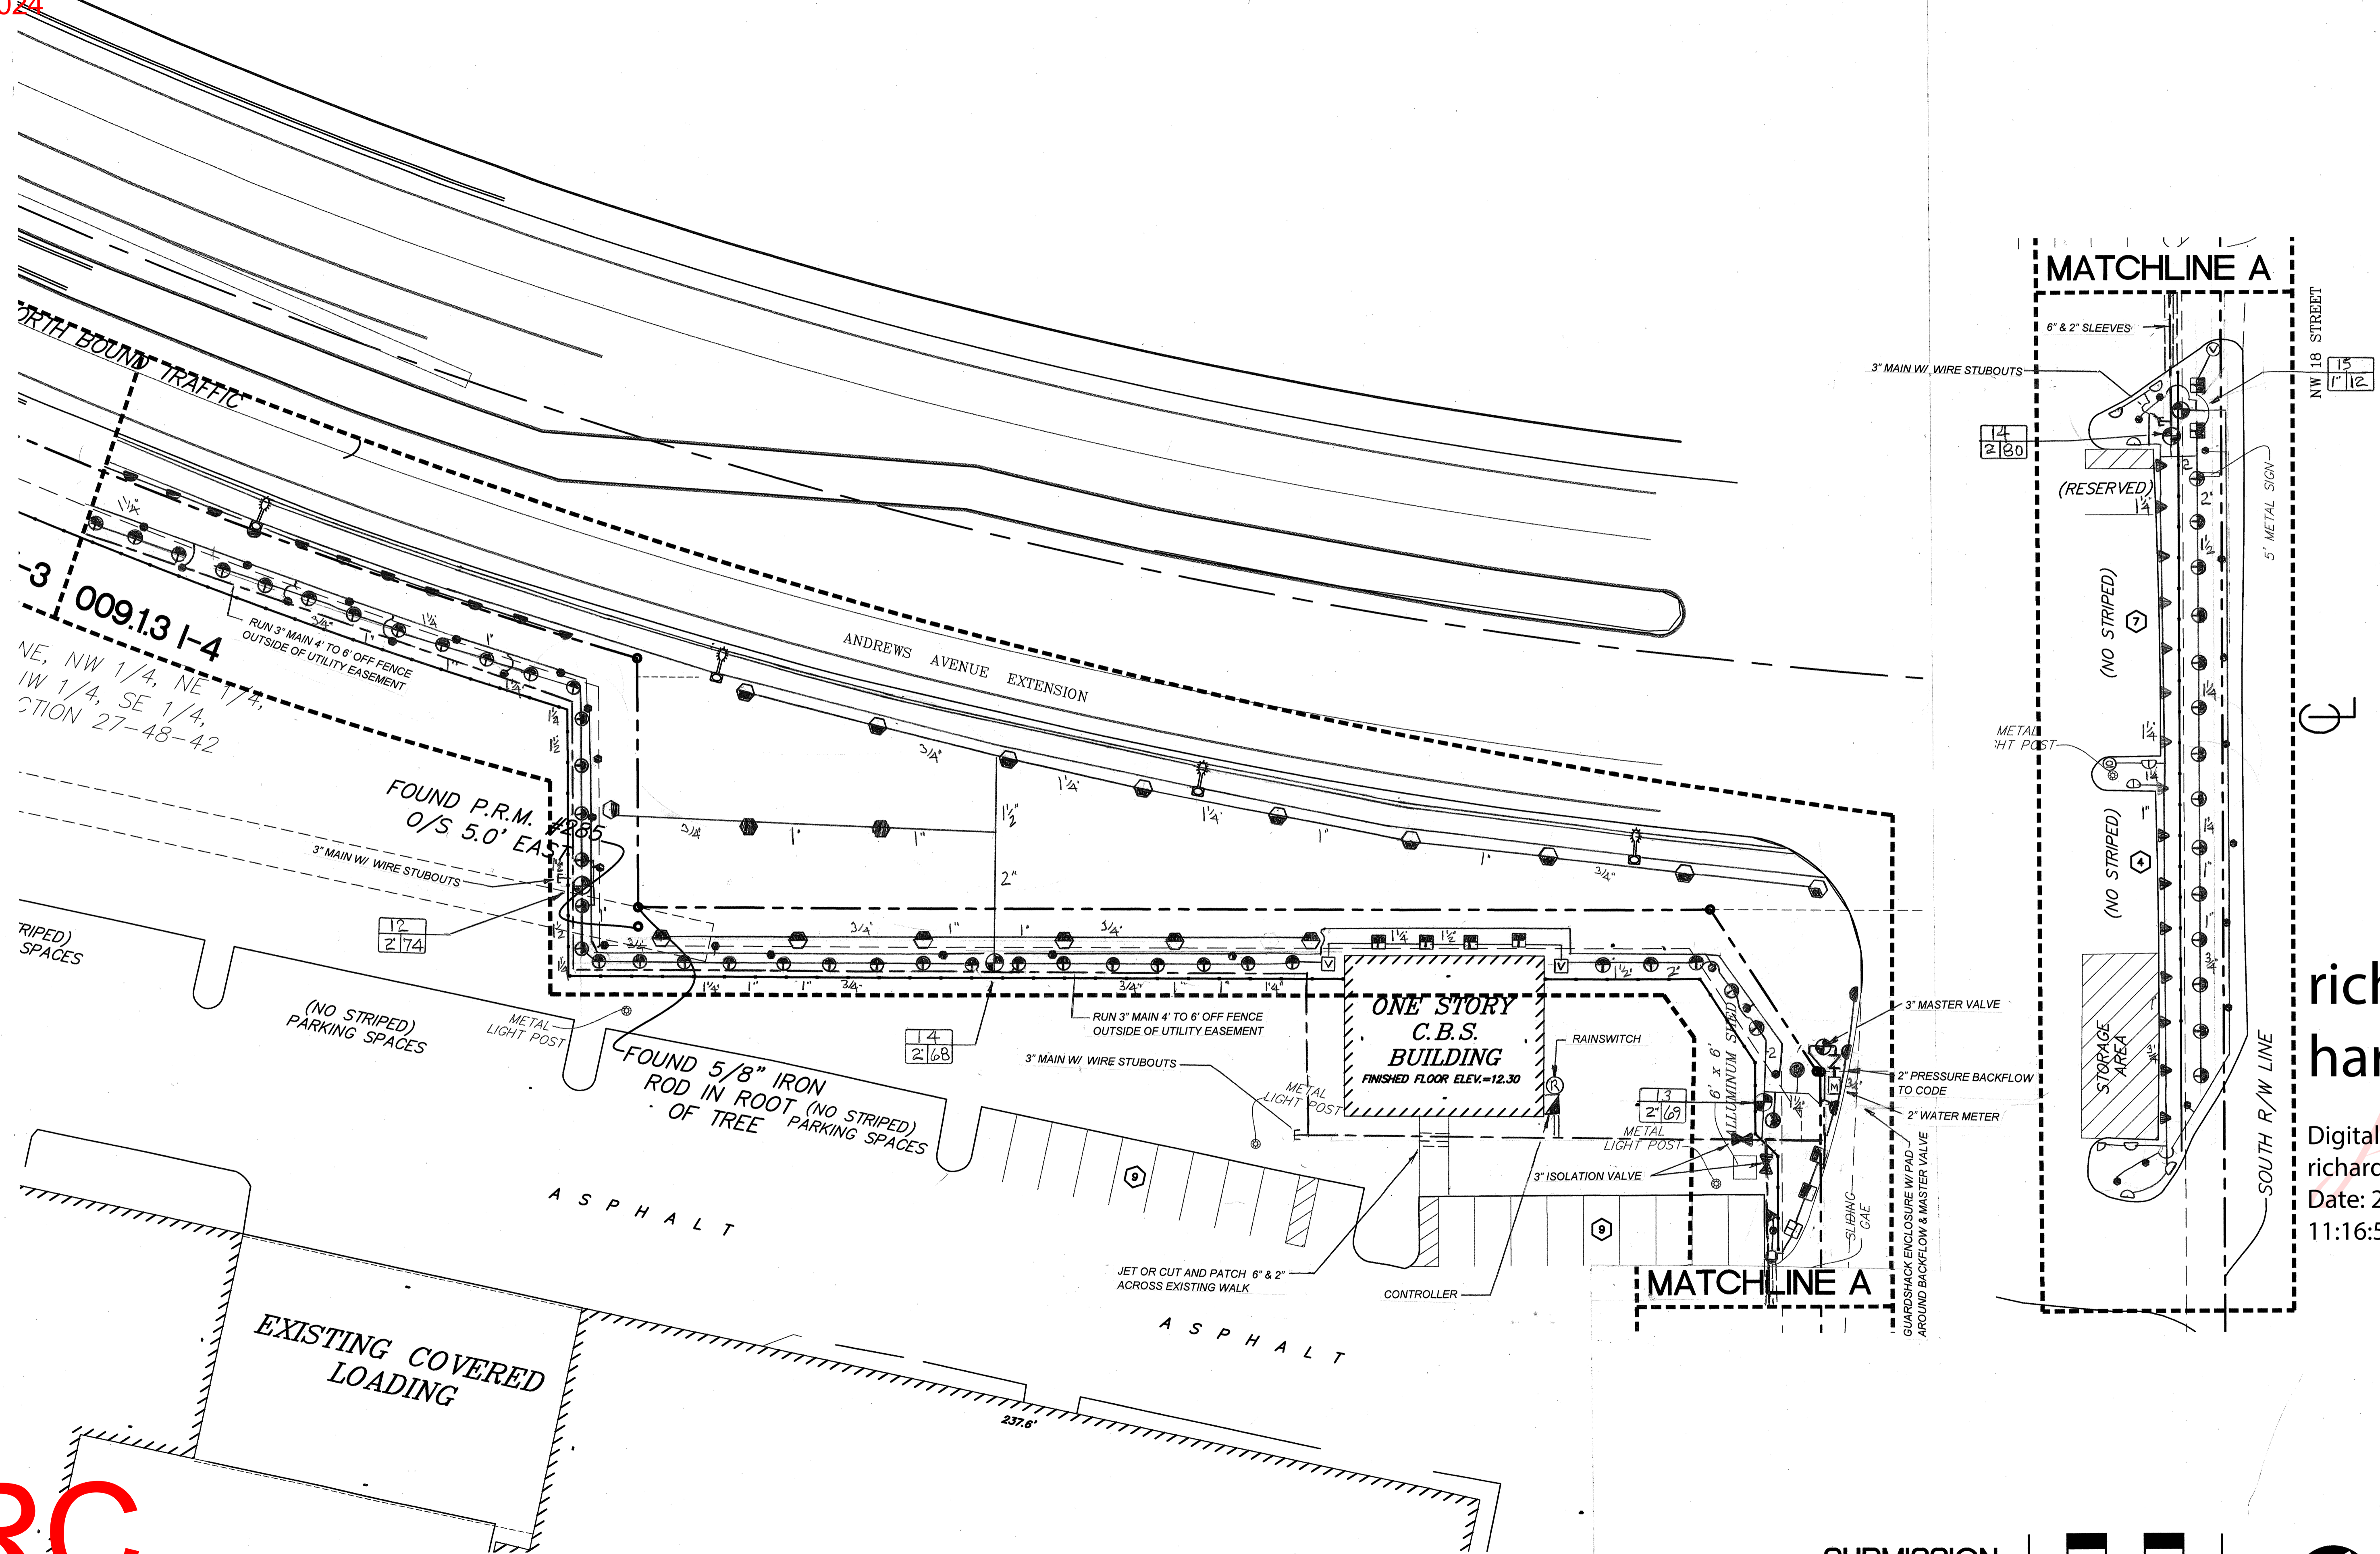

Bonsal Turn Lane  
1200 NW 18th St.  
Pompano Beach, FL 33069

richard j  
harrison

Digitally signed by  
richard j harrison  
Date: 2024.02.17  
11:16:58 -05'00'


ISSUE HISTORY  
PROJ NO: 23034A  
PROJ MGR: DC  
DRAWN BY: RH  
CHECKED BY:

DRAWING TITLE:  
Irrigation  
Plan

SHEET:  
009.13 I-4

SUBMISSION  
02/14/24

NOT FOR CONSTRUCTION

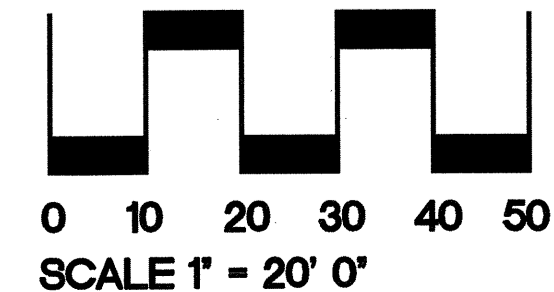

DRC

PZ23-12000032  
04/17/2024