

DRC

PN 23-12000032  
08/07/2024



COPYRIGHT © 2024 GALLO HERBERT ARCHITECTS

THIS DOCUMENT CONTAINS PROPERTY INFORMATION AND SHALL NOT BE USED OR REPRODUCED OR ITS CONTENTS DISCLOSED, IN WHOLE OR IN PART, WITHOUT THE PRIOR WRITTEN CONSENT OF GALLO HERBERT ARCHITECTS. IT IS THE USER'S RESPONSIBILITY TO VERIFY THE ACCURACY OF THE INFORMATION PROVIDED HEREIN. THE DESIGNER SHALL NOT BE RESPONSIBLE FOR ANY DISCREPANCIES.

DRC

PN 23-12000032  
08/17/2024

COPYRIGHT © 2024 GALLO HERBERT ARCHITECTS

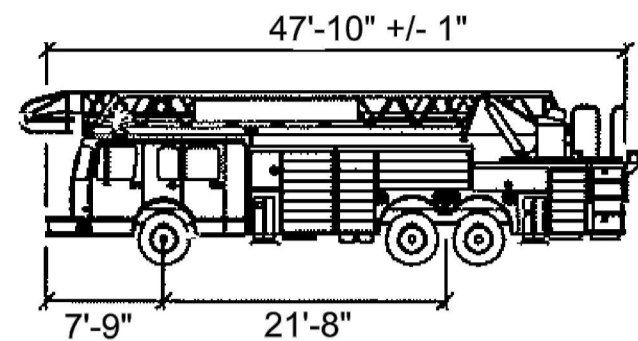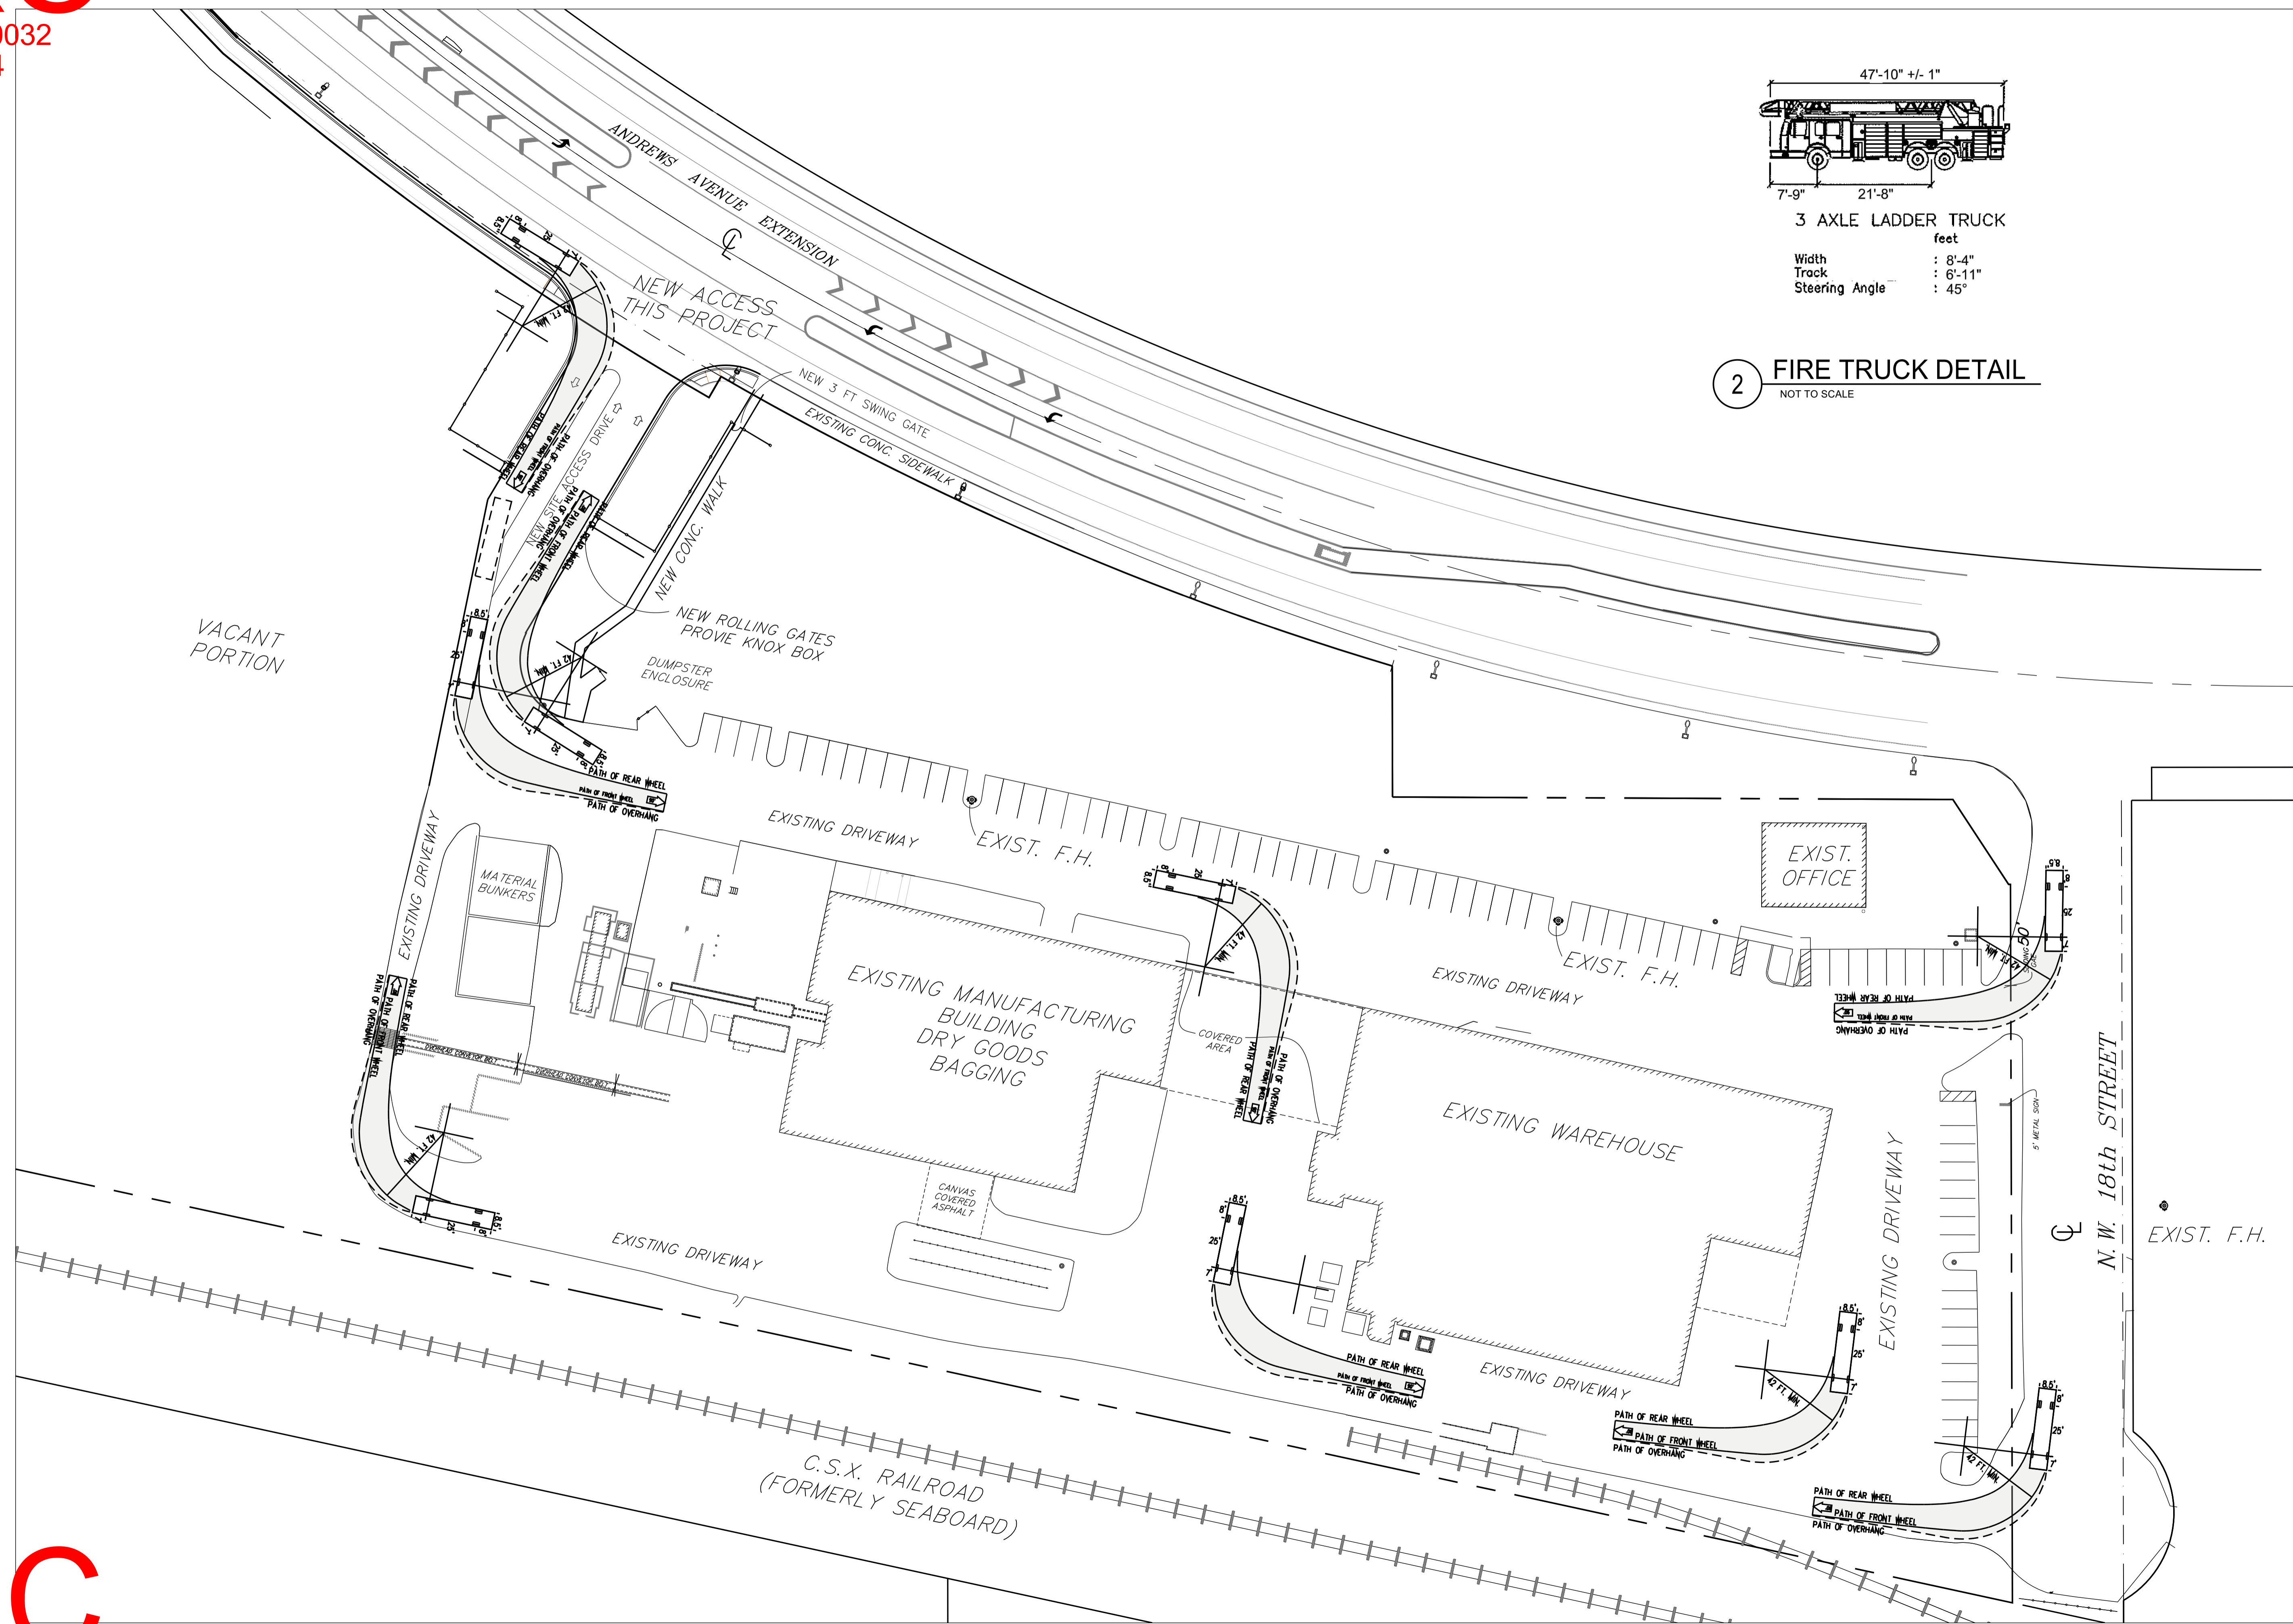

3 AXLE LADDER TRUCK  
feet  
Width : 8'-4"  
Track : 6'-11"  
Steering Angle : 45°

2 FIRE TRUCK DETAIL  
NOT TO SCALE

1 FIRE ACCESS PLAN  
1" = 40'-0"



AA26001731  
[SEAL]

WILLIAM J. GALLO FL AR0008440

Brian Herbert  
Digitally signed by Brian Herbert  
Date: 2024.02.20 15:07:53 -05'00'

BRIAN P. HERBERT FL AR0015474  
[PROJECT]

BONSAL TURN LANE  
1200 NW 18TH ST  
POMPANO BEACH FL 33069

[OWNER]

OLDCASTLE APG  
1200 NW 18TH STREET  
POMPANO BEACH, FL 33069

[REVISIONS]

No.	Description	Date
1	MINOR SITE	2023-09-01
2	DRC SUBMIT	2024-02-14

[PROJECT STATUS]

[DATE]

2023-09-01

[PROJECT NUMBER]

2123

[SCALE]

AS SHOWN

[DRAWN BY] [CHECKED BY]

[DRAWING TITLE]

FIRE ACCESS PLAN

[DRAWING NUMBER]

FA-101