



P&Z

PZ21-13000002
8/25/2021

P&Z

PZ21-13000002
7/28/2021

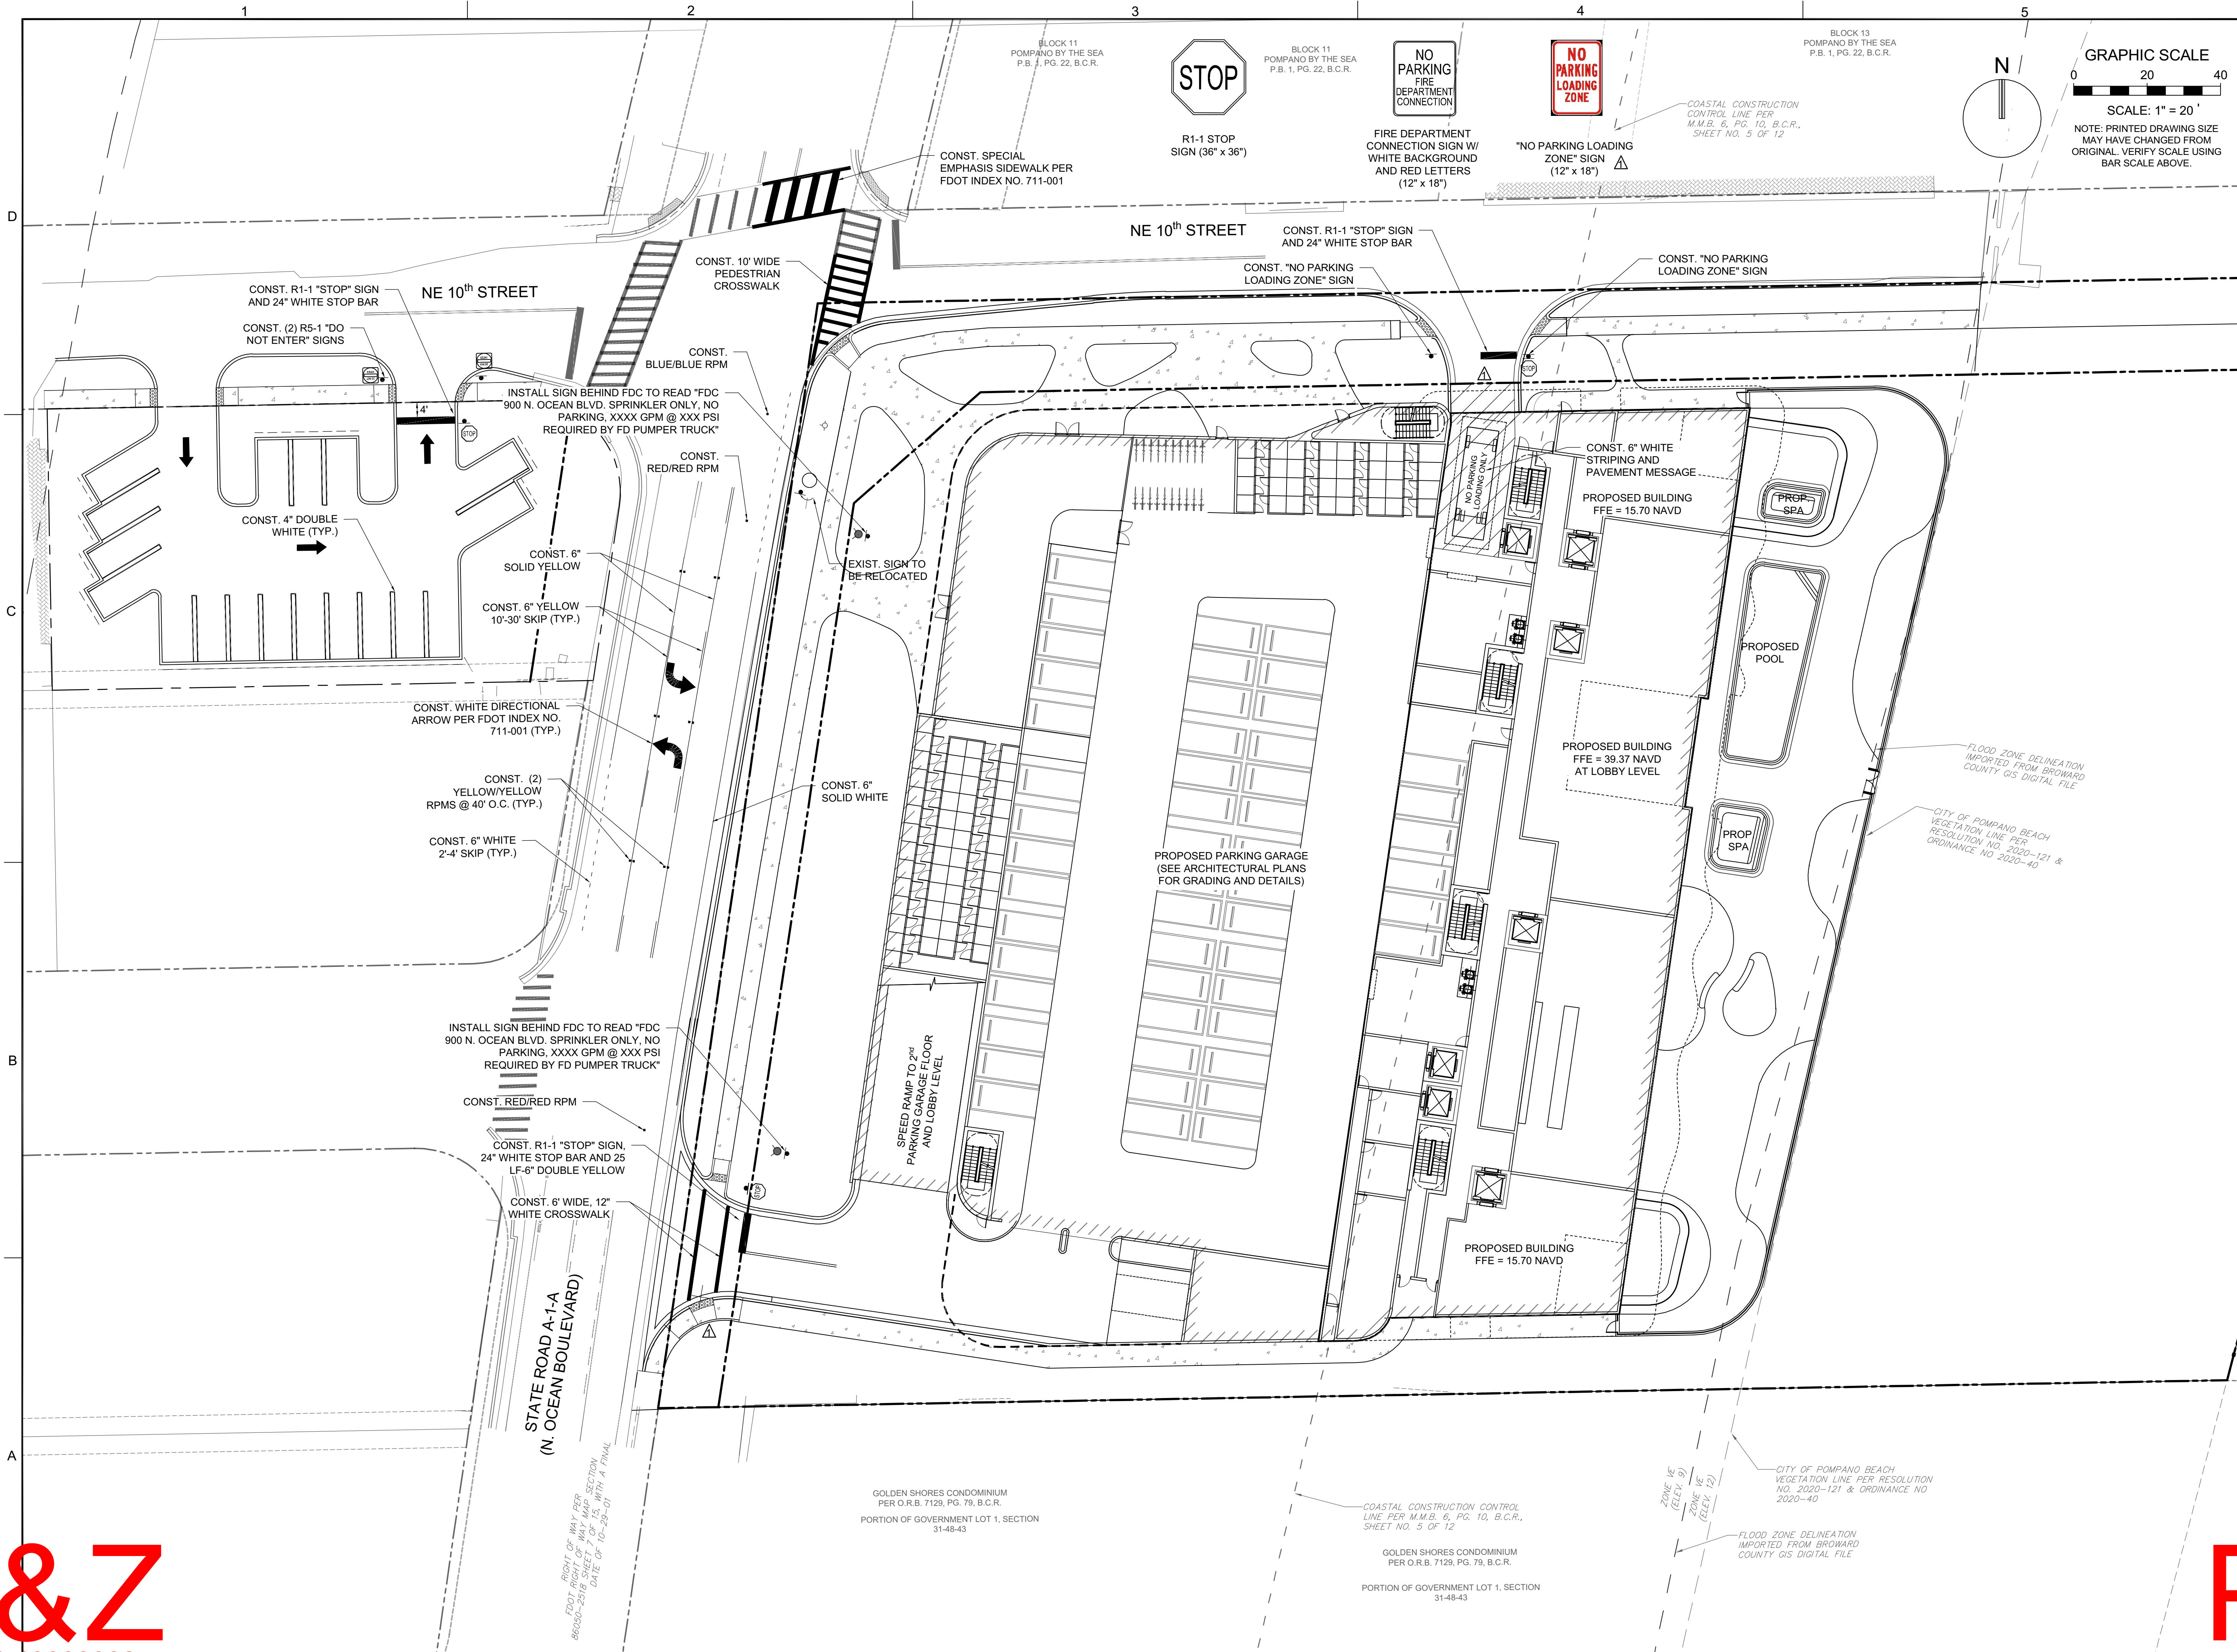



301 East Atlantic Blvd. Pompano Beach, FL 33060
PH: (954) 788-3400

Florida Certificate of Authorization: 7928
Licensed Business Number: 6860

REVISIONS		
NO.	DESCRIPTION	DATE
1	PER DRC COMMENTS	05/27/2021

**PRELIMINARY PLAN
NOT FOR CONSTRUCTION**

THESE PLANS ARE NOT FULLY PERMITTED AND ARE SUBJECT TO REVISIONS MADE DURING THE PERMITTING PROCESS.

RESPONSIBILITY FOR THE USE OF THESE PLANS PRIOR TO OBTAINING PERMITS FROM ALL AGENCIES HAVING JURISDICTION OVER THE PROJECT WILL FALL SOLELY UPON THE USER.

ISSUE DATE:

DESIGNED BY: MG

DRAWN BY: MG

CHECKED BY: TD

BID-CONTRACT:

This item has been digitally signed and sealed by Thomas F. Donahue, P.E. on the date below using a Digital Signature.

Printed copies of this document are not considered signed and sealed and the signature must be verified on any electronic copies.

Date: 2021.06.01 10:15:16-04'00'

THOMAS F. DONAHUE, P.E.
FLORIDA REG. NO. 60529

CLIENT

PRH 900 NORTH OCEAN, LLC

PROJECT

900 N. OCEAN

SHEET TITLE

PAVEMENT MARKING AND SIGNAGE PLAN

SHEET NUMBER CM-101

PROJECT NUMBER 13000002

Drawing name: K:\1111983.00 - 900 N. Ocean Blvd - PRH 900 North Ocean, LLC\Engineering\Cadd\11983.00-CM-101.dwg
Plotted by: mgrinbank On Tuesday, October 6, 2020 1:11:24 PM