




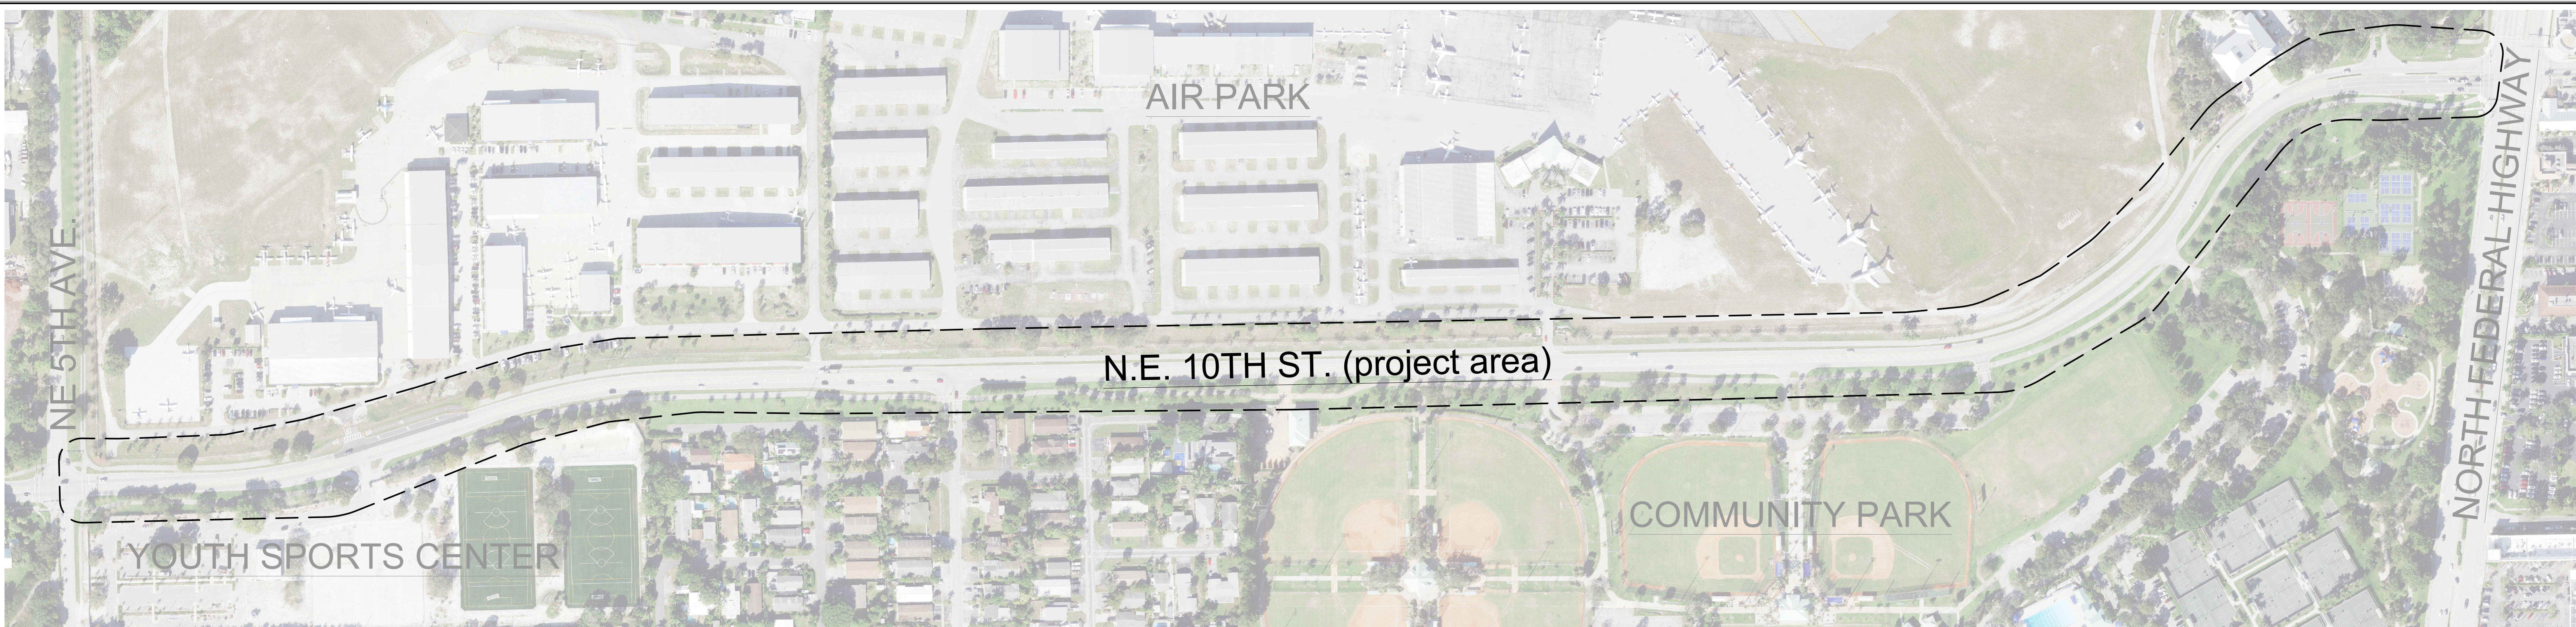

EXISTING OVERALL PLAN

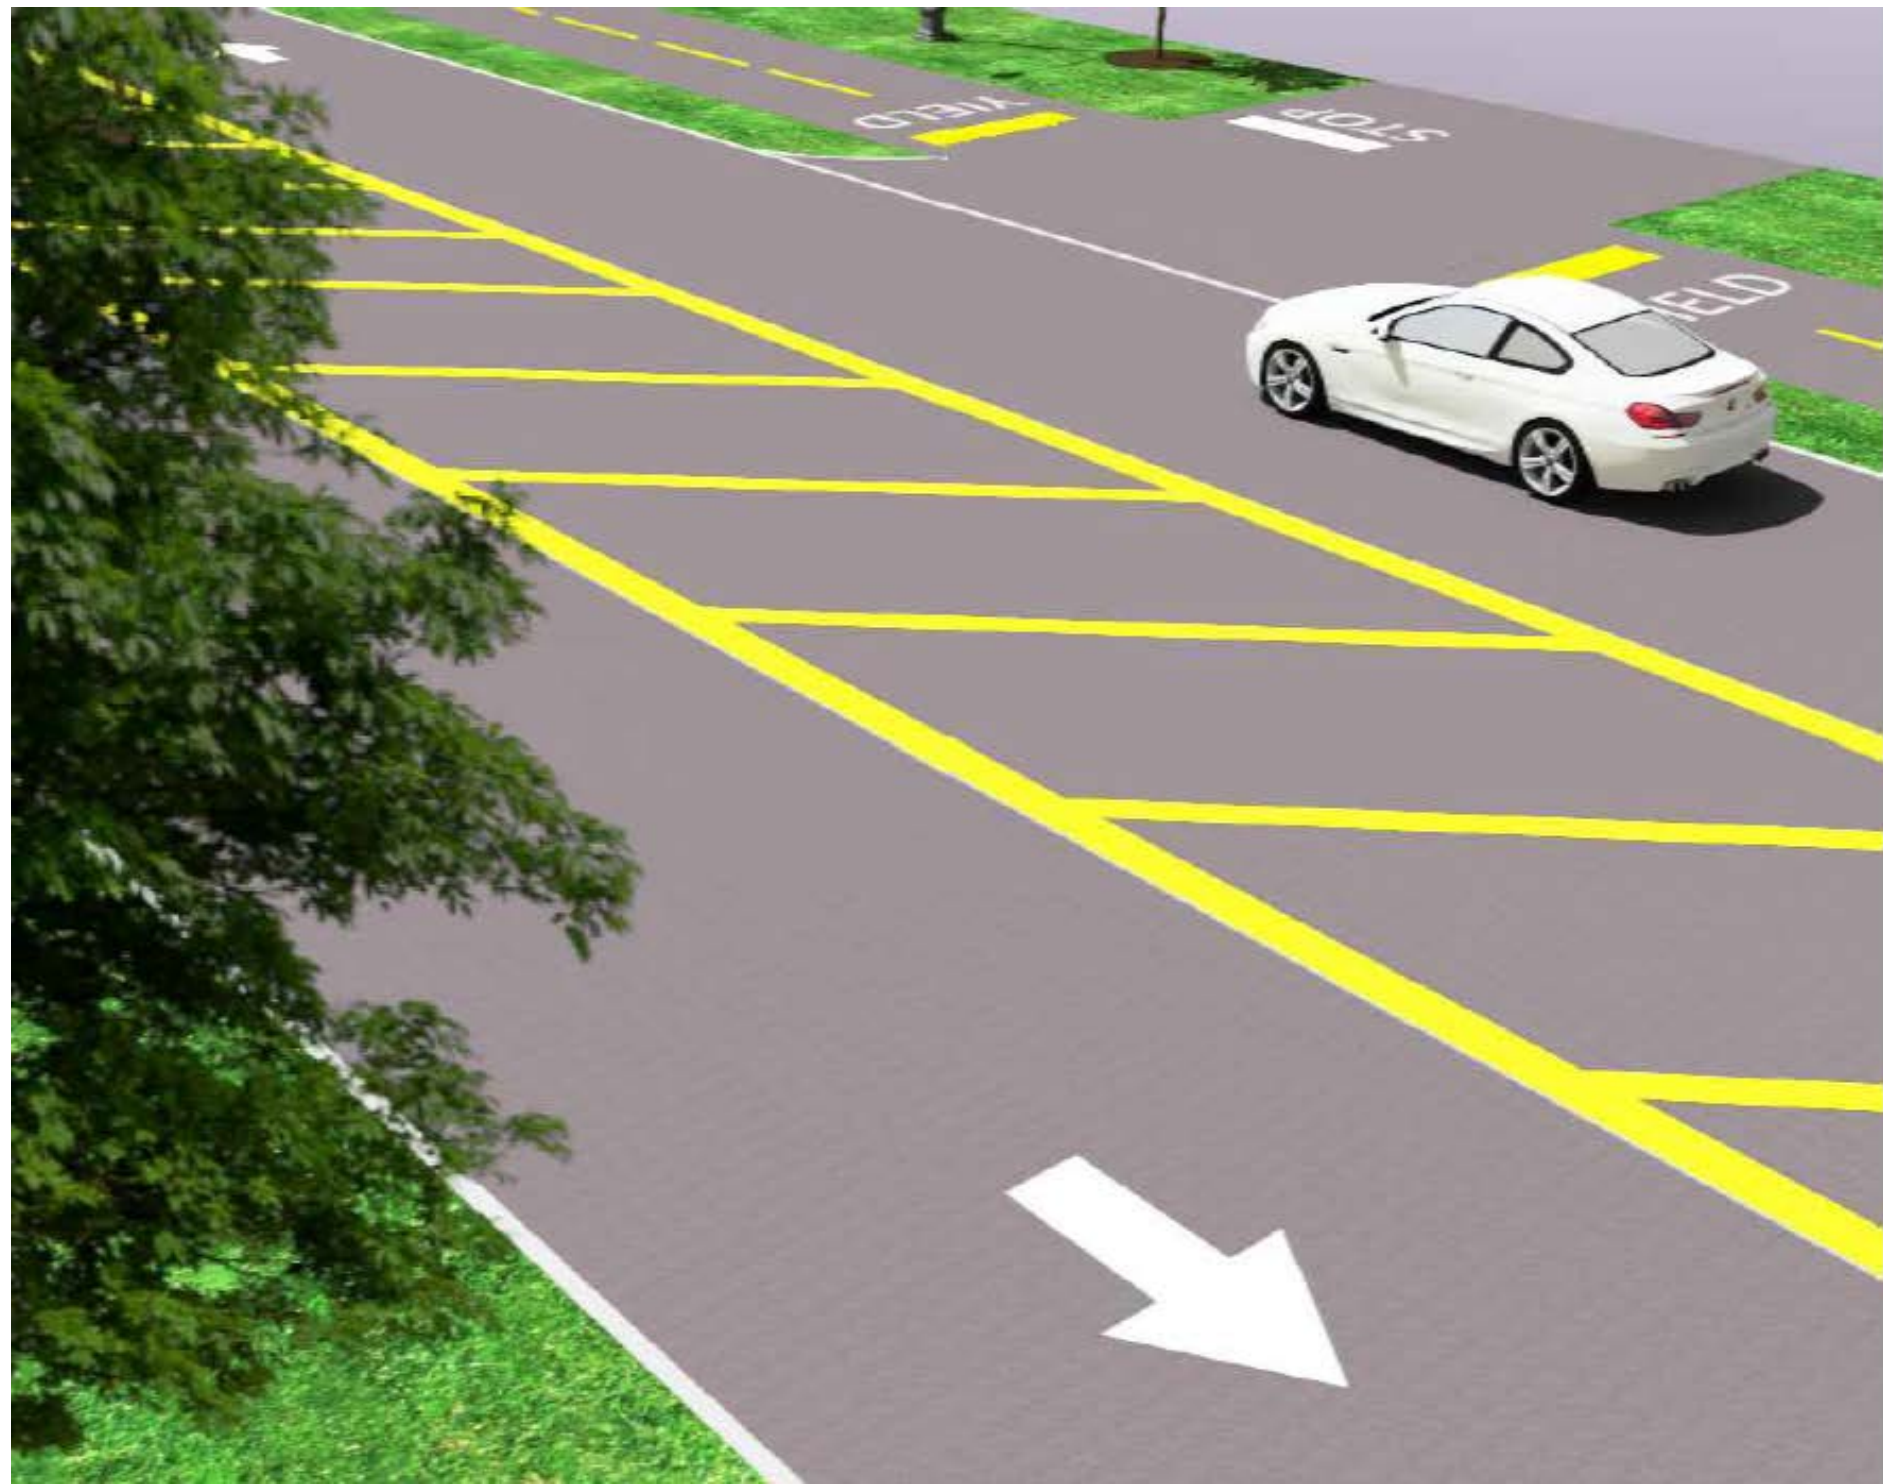


RENDERING 01

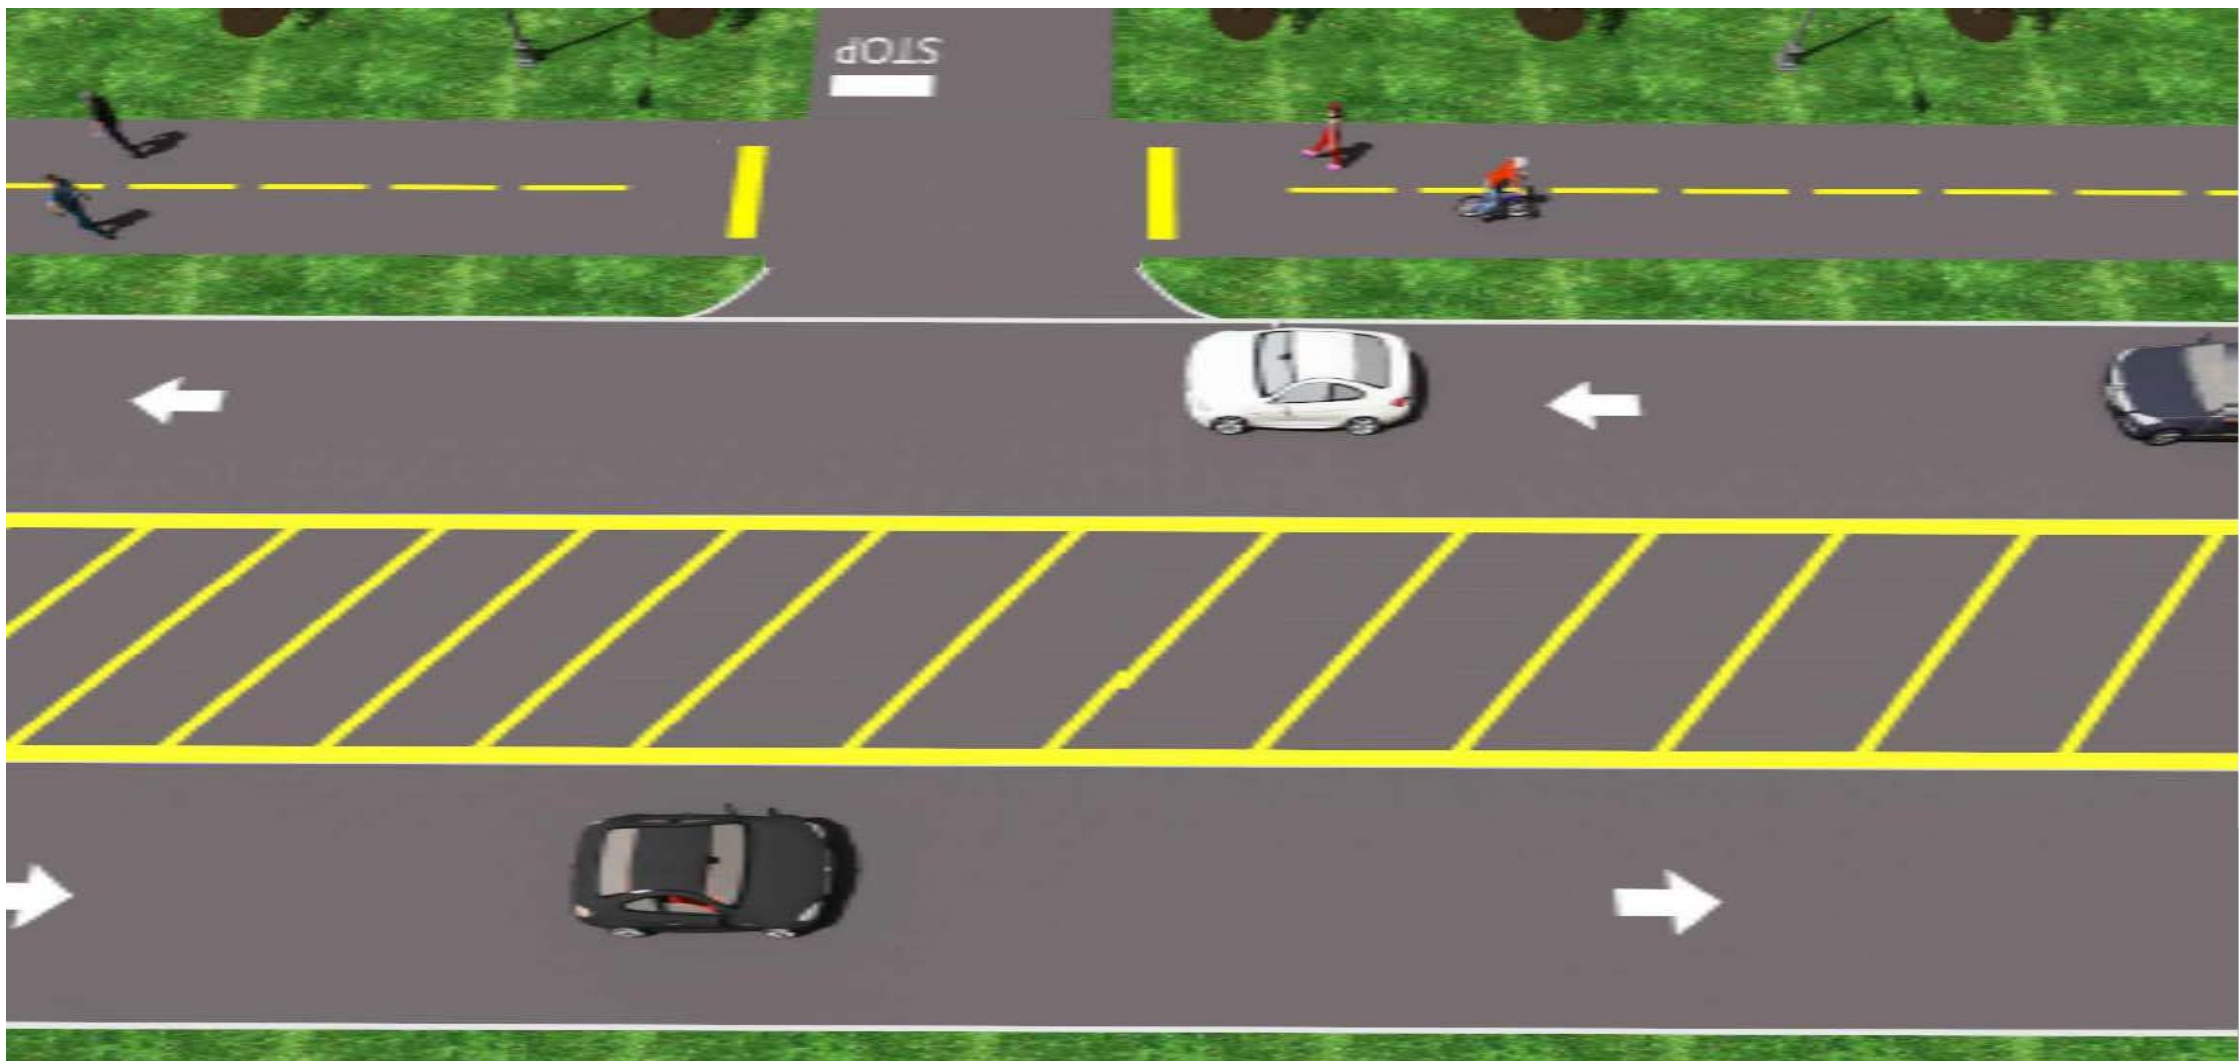

RENDERING 02



RENDERING 03

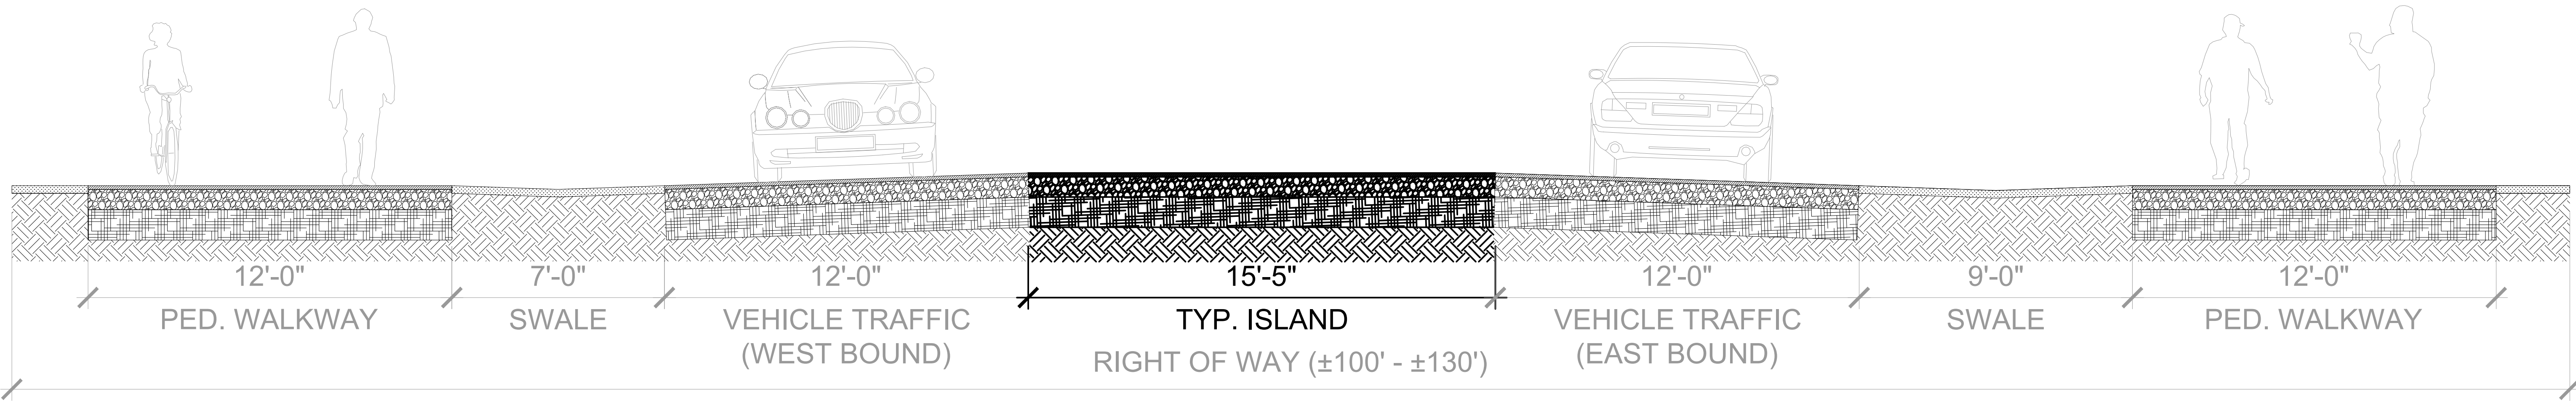

EXISTING TYPICAL ISLAND SECTION

REV.	DATE	DESCRIPTION



PROPOSED LANDSCAPE ISLAND PLAN




RENDERING 01



RENDERING 02



RENDERING 03

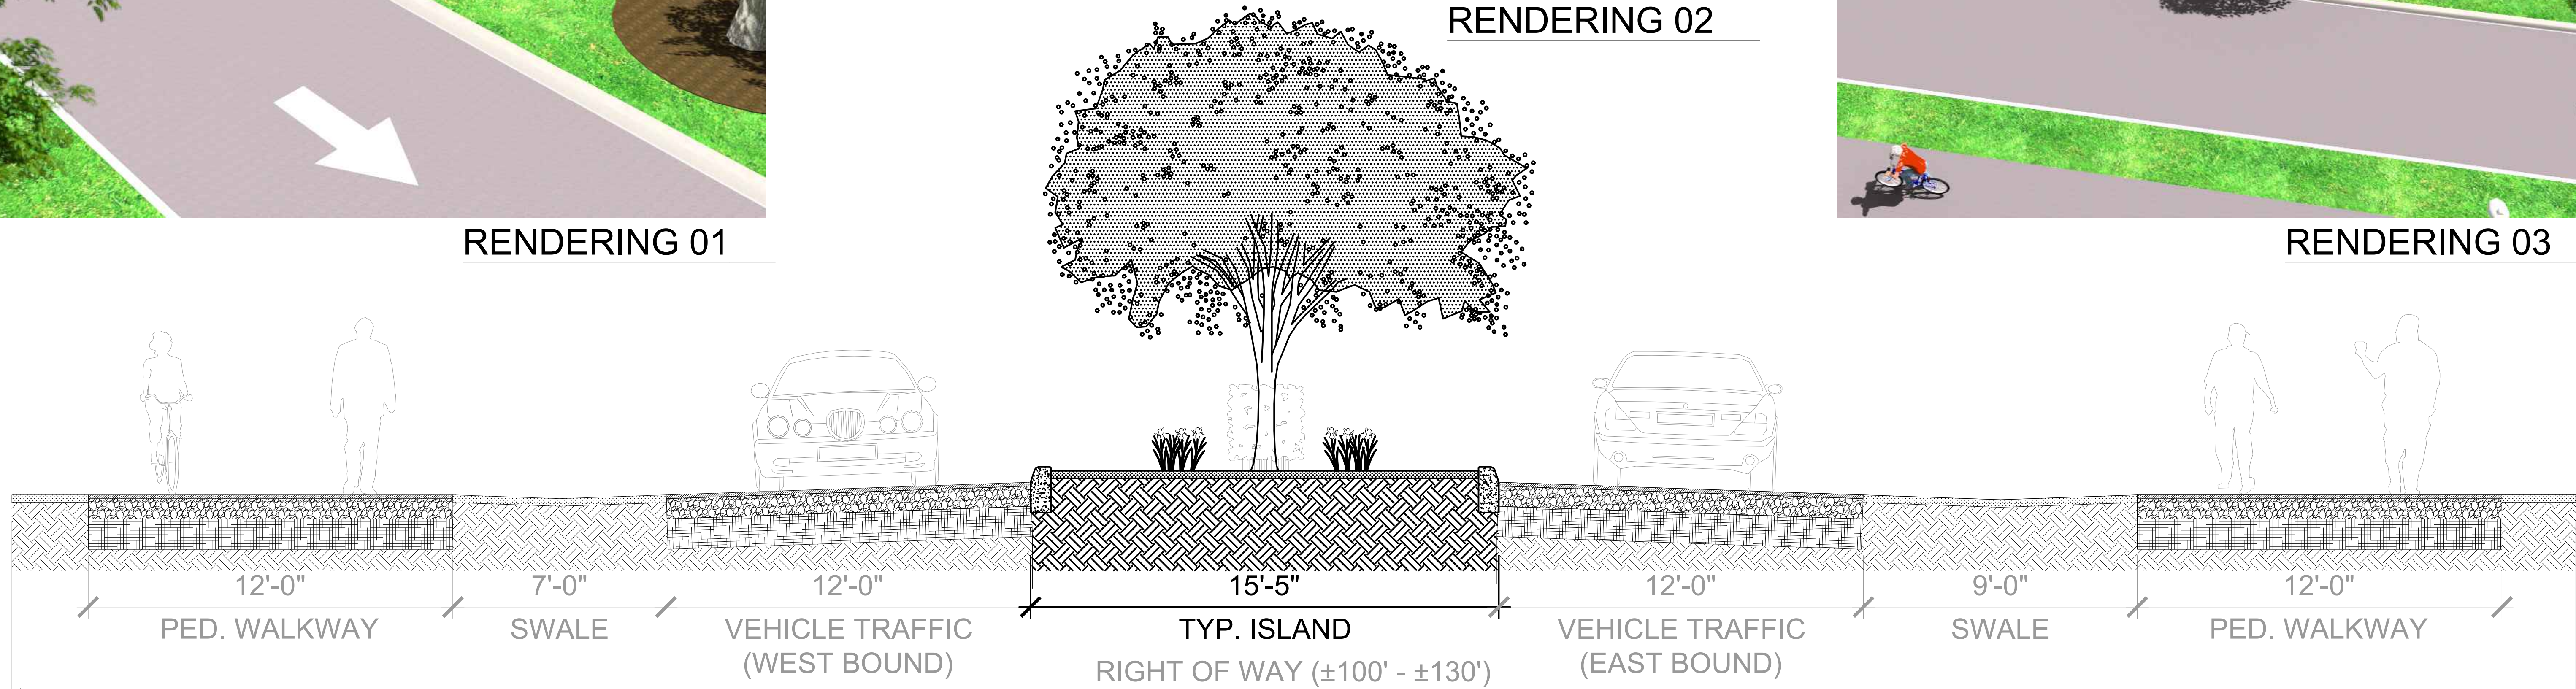

PROPOSED TYPICAL ISLAND SECTION (1-8)

REV.	DATE	DESCRIPTION

PROJECT NUMBER: TBD
DRAWN BY: HRG
CHECKED BY: JS/TG
ISSUED DATE: 10.24.2023

SHEET TITLE:
OVERALL
STREET PLAN
& STREET
SECTION