


ALTA / NSPS LAND TITLE SURVEY
CHICK-FIL-A, INC. ALTA FSU# 05557
POMPANO BEACH, FLORIDA

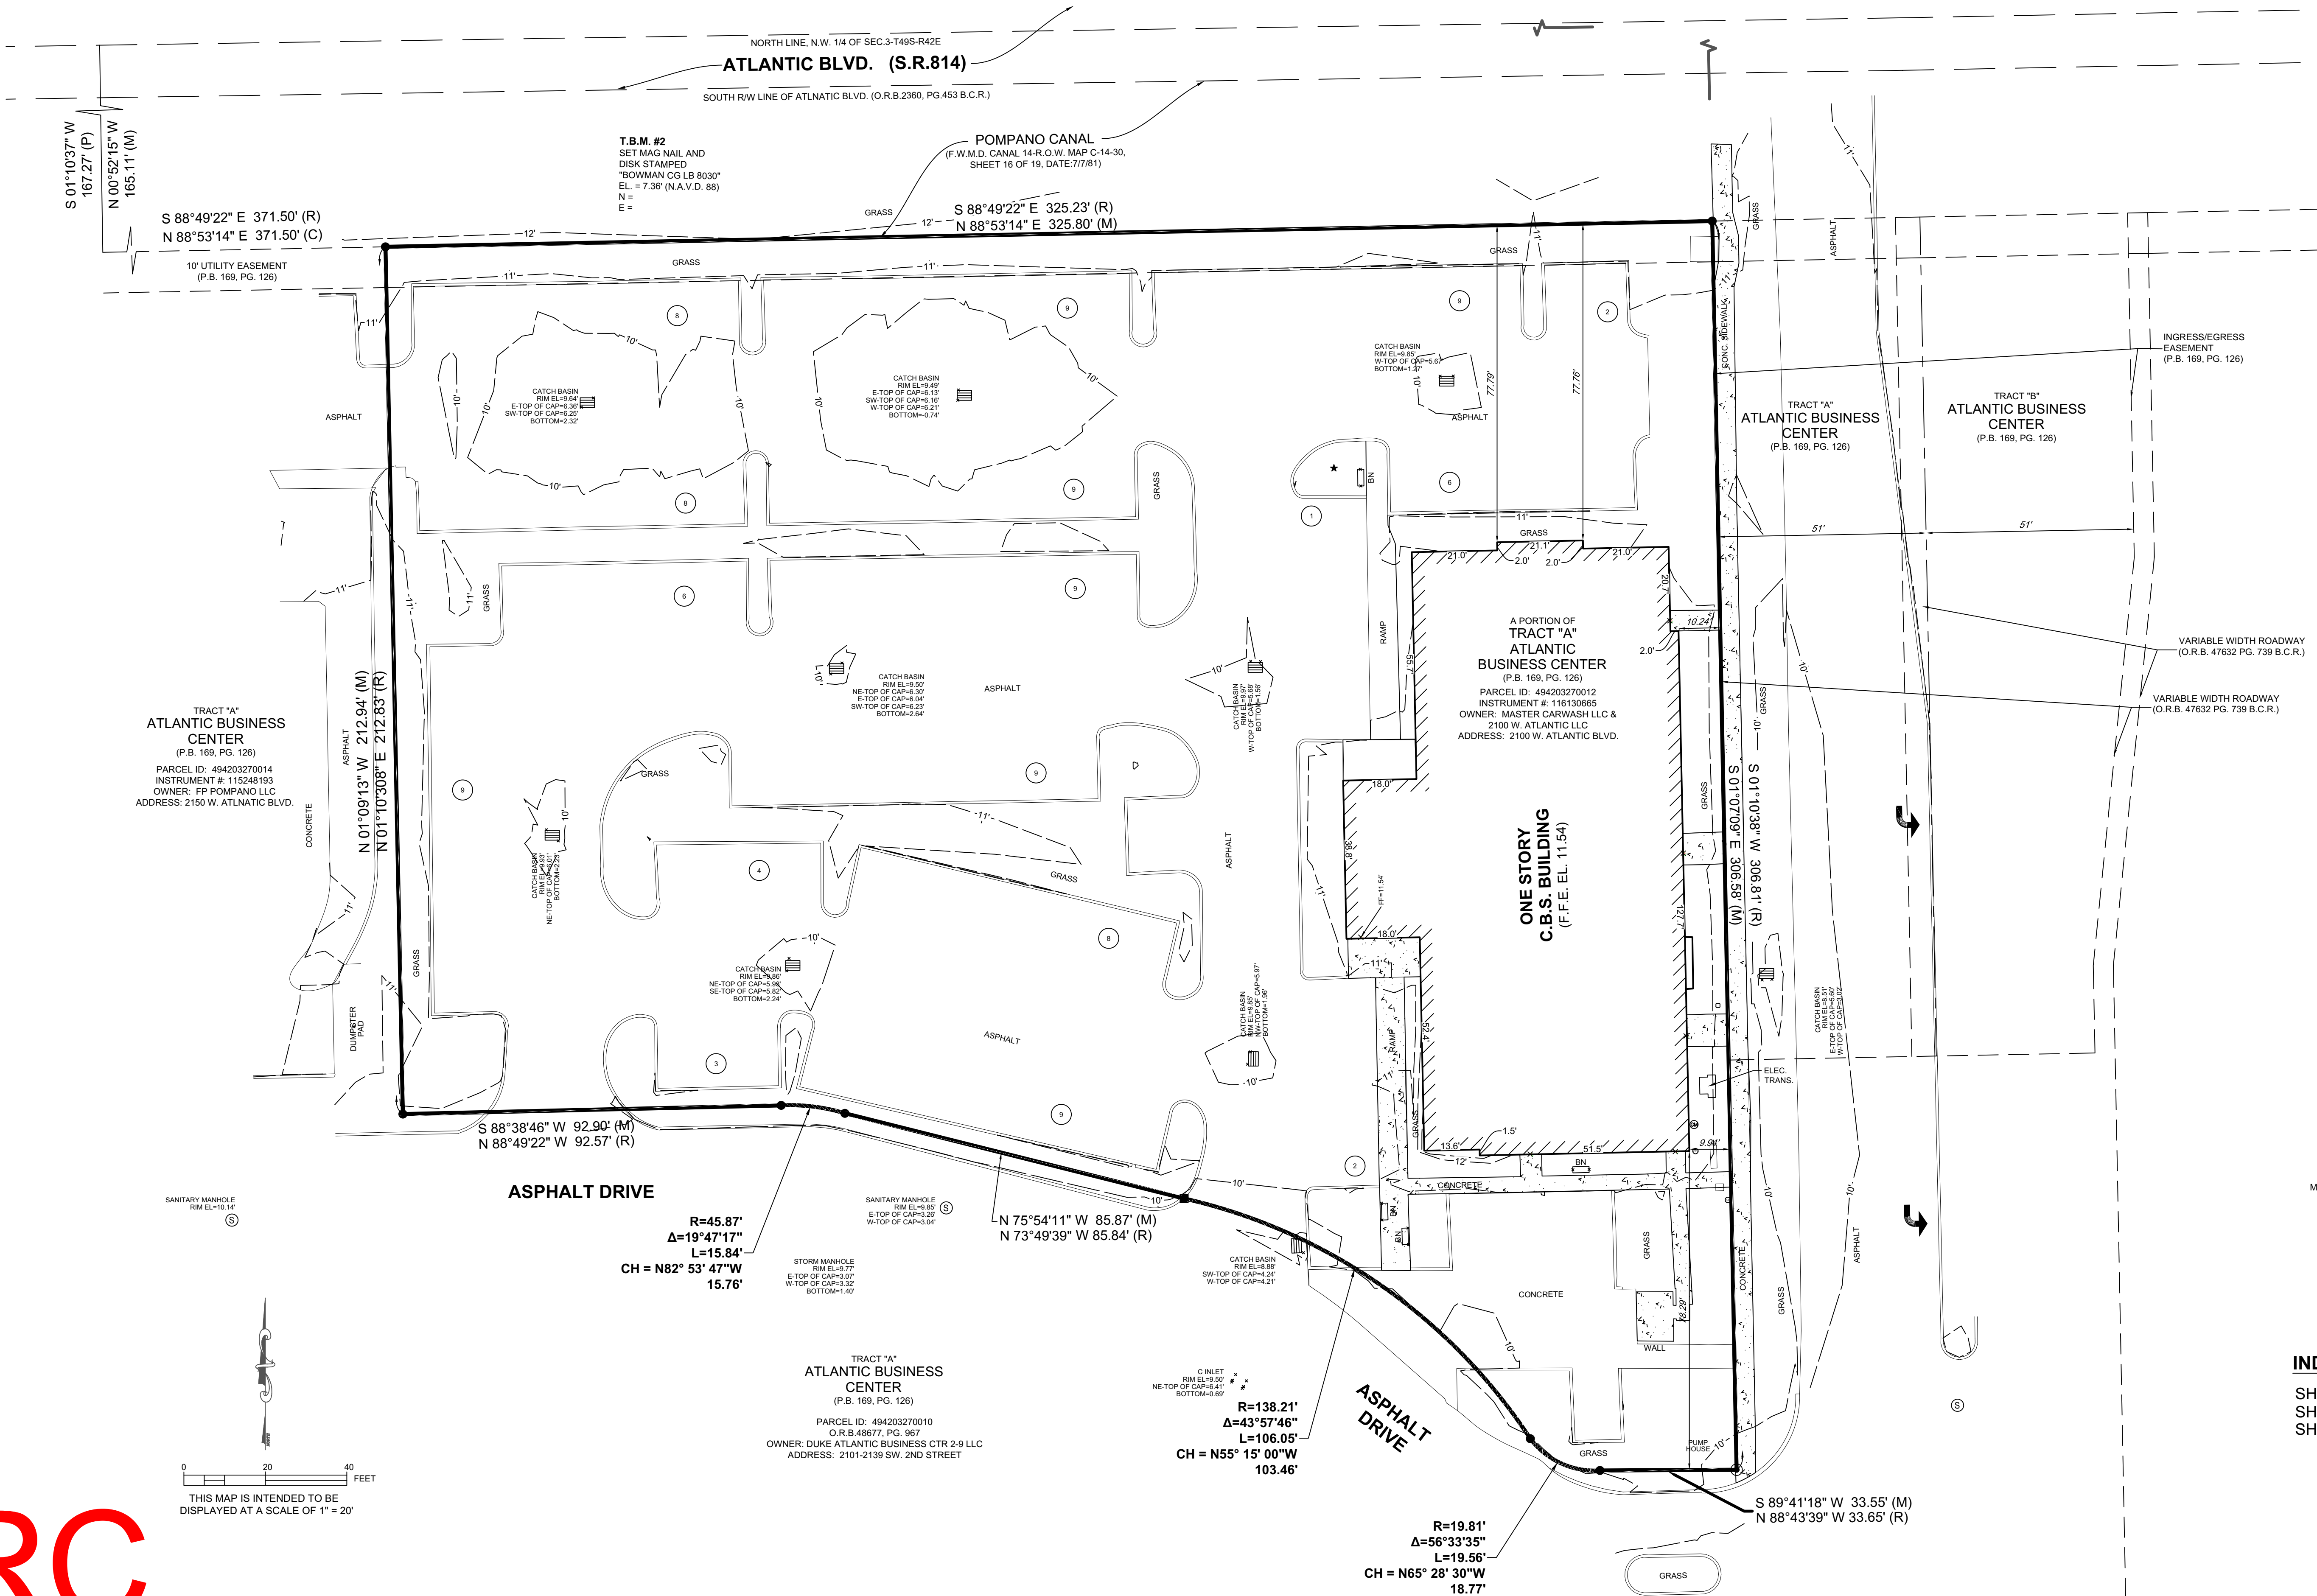


Bowman

PROFESSIONAL SURVEYORS AND MAPPERS, CERTIFICATE NO. LB 8030
BOARD OF PROFESSIONAL ENGINEERS, CERTIFICATE OF AUTHORIZATION NO. 30462

Bowman Consulting Group, Ltd., Inc.
1410 N. Westshore Blvd.,
Suite 111
Tampa, FL 33607
Phone: (813) 474-7424
www.bowmanconsulting.com
© Bowman Consulting Group, Ltd.


CHICK-FIL-A, INC. ALTA FSU# 05557
2100 W ATLANTIC BLVD
POMPANO BEACH,
BROWARD COUNTY
FLORIDA

PROJECT NO
010014-01-204

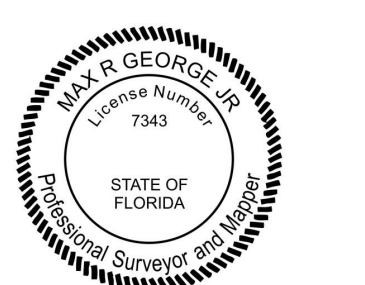

PLAN STATUS

DATE	DESCRIPTION	PAGE
22-250	67-70	
FIELD CREW: A.A.		
M.R.G.	CHKD	
DATE: 01/01/2023		
TIME: 04:01/2023		
FILE NO: 010014-01-204		

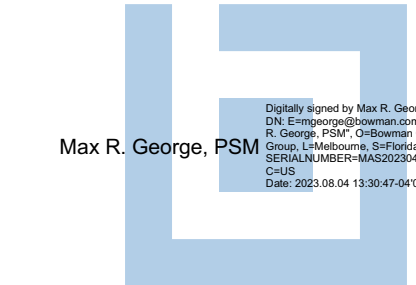

SHEET	COVER
1	EASEMENT
2	ALTA SURVEY
3	

DRC
PZ23-12000037
10/04/2023

DRC
PZ23-12000037
12/06/2023