




2014 - Chick-fil-A - 00057 Atlantic - Pompano Engineering Plan (Sheet) 10/27/2023
USE OF AND IMPROPER RELIANCE ON THIS DOCUMENT WITHOUT WRITTEN AUTHORIZATION AND ADAPTATION BY BOWMAN CONSULTING SHALL BE WITHOUT LIABILITY TO BOWMAN CONSULTING.
REUSE OF AND IMPROPER RELIANCE ON THIS DOCUMENT WITHOUT WRITTEN AUTHORIZATION AND ADAPTATION BY BOWMAN CONSULTING SHALL BE WITHOUT LIABILITY TO BOWMAN CONSULTING.
REUSE OF AND IMPROPER RELIANCE ON THIS DOCUMENT WITHOUT WRITTEN AUTHORIZATION AND ADAPTATION BY BOWMAN CONSULTING SHALL BE WITHOUT LIABILITY TO BOWMAN CONSULTING.

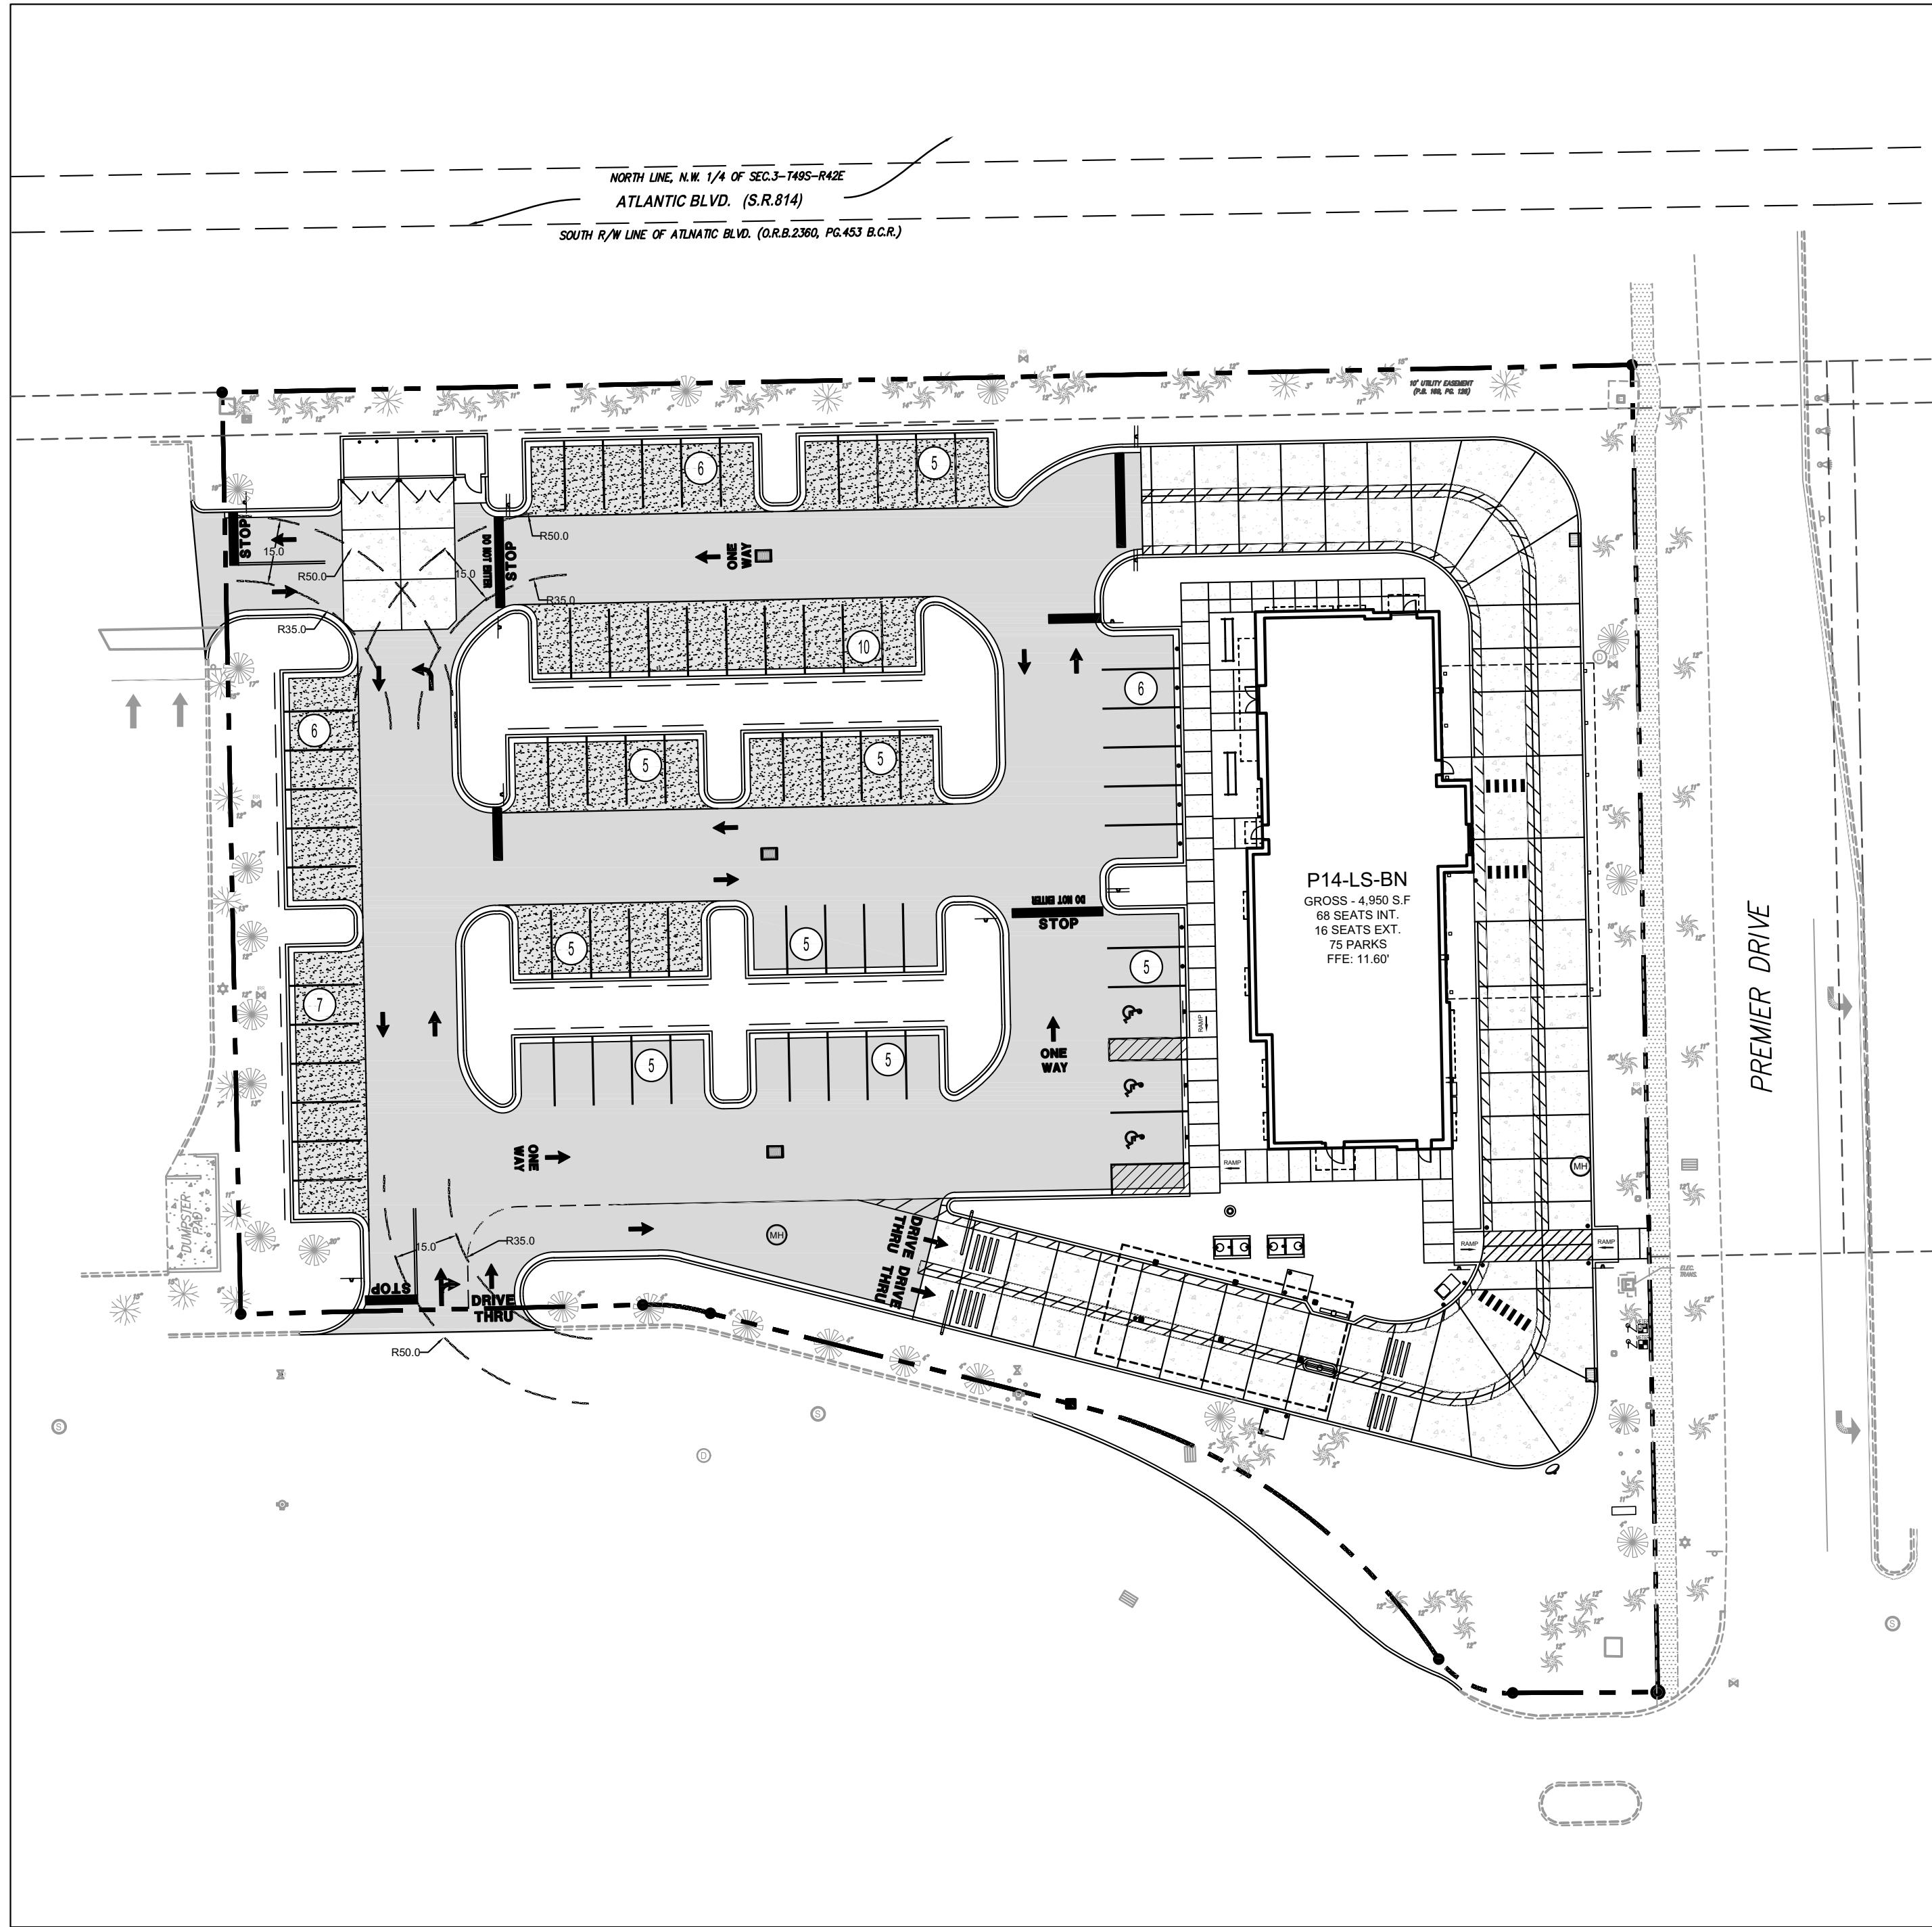


GARBAGE TRUCK TURNING PLAN

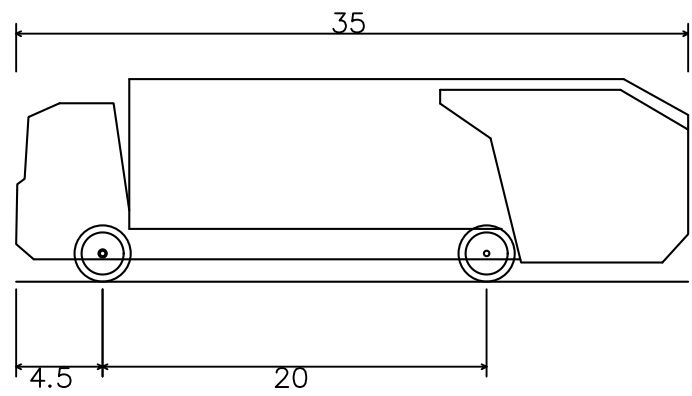

Rear-Load Garbage Truck
Overall Length 35.000ft
Overall Width 8.375ft
Overall Body Height 10.546ft
Min Body Ground Clearance 1.000ft
Track Width 8.375ft
Lock-to-lock time 6.00s
Curb to Curb Turning Radius 29.300ft

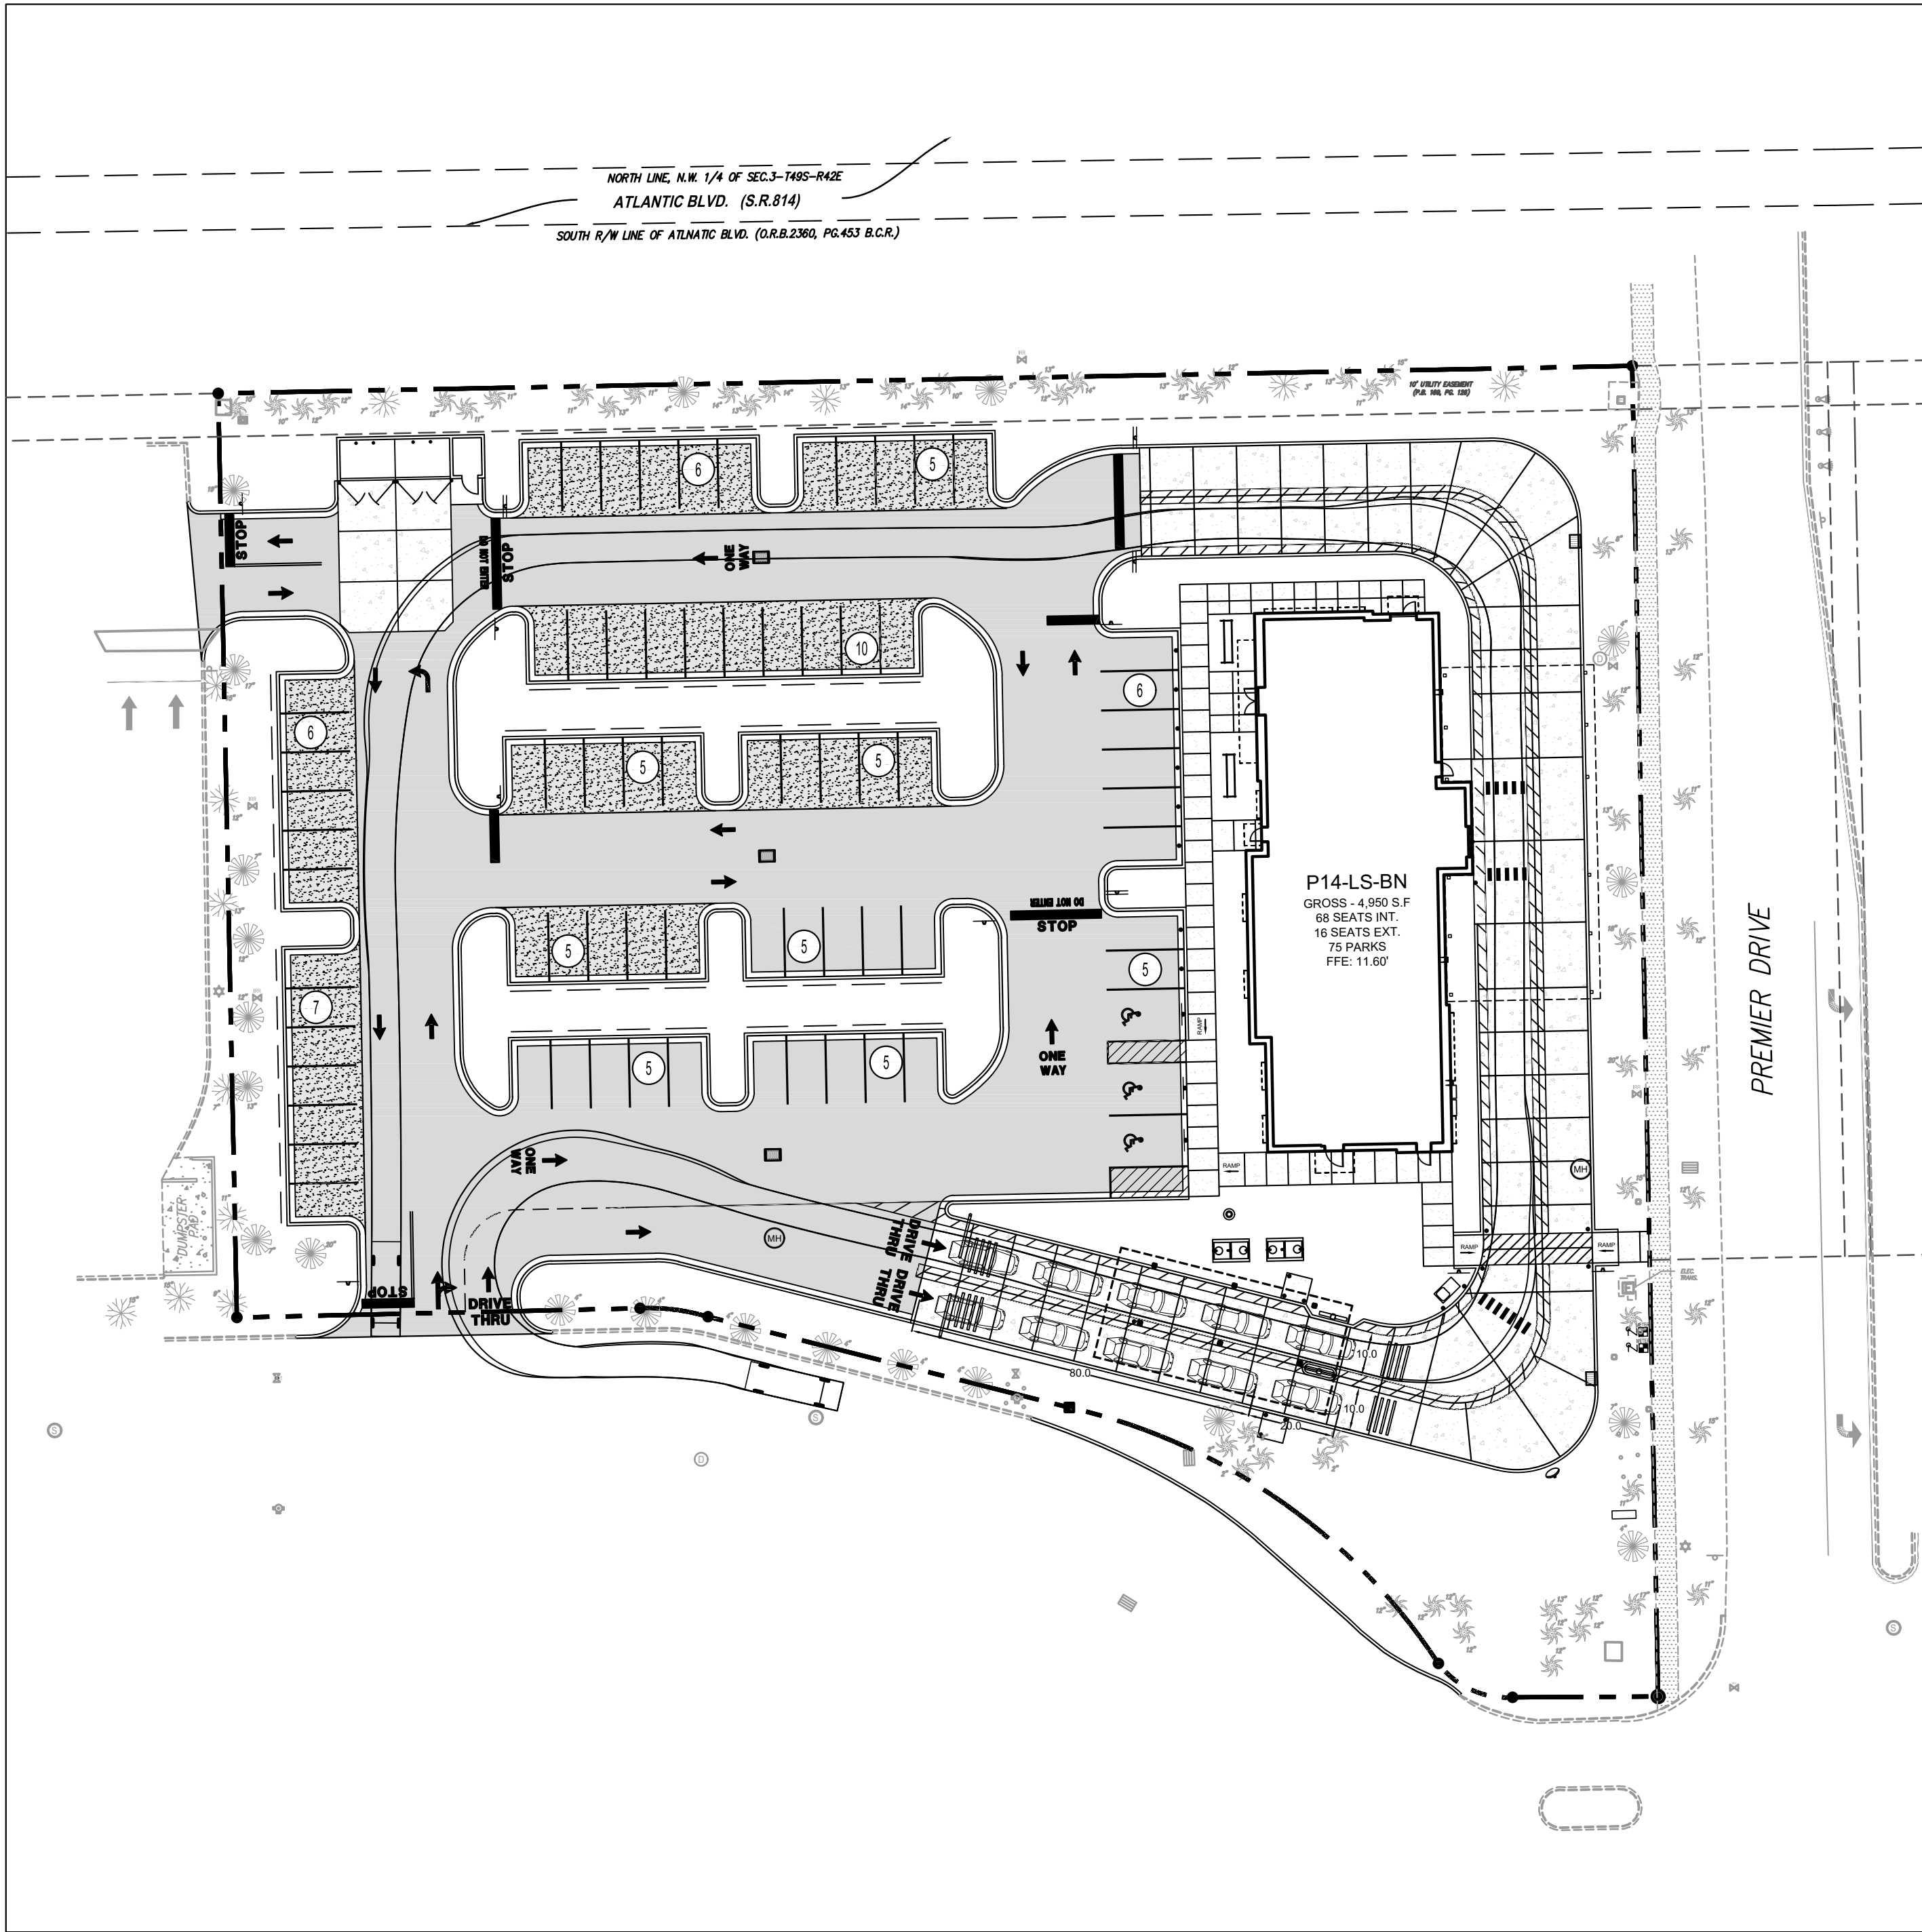

PICKUP TRUCK TURNING PLAN

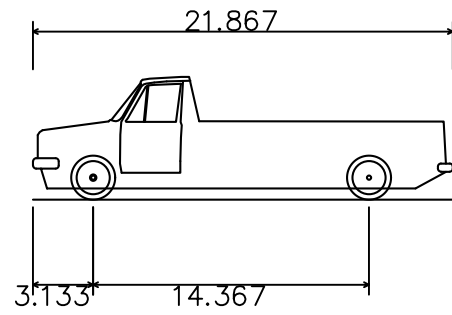

F-250 CrewCab SRW LWB 4x2
Overall Length 21.867ft
Overall Width 6.658ft
Overall Body Height 6.392ft
Min Body Ground Clearance 0.583ft
Track Width 6.658ft
Lock-to-lock time 5.00s
Curb to Curb Turning Radius 29.250ft




Chick-fil-A
5200 Buffington Road
Atlanta, Georgia 30349-2998

Bowman

Certificate of Authorization License No. 30462
P.O. Box 1711 St. Louis, MO 63103
Phone (636) 214-4441
www.bowman.com
© 2021 Bowman Consulting Group Ltd

Seal

This item has been
digitally signed and
sealed by Andres
Mizrahi, P.E.
on the date
adjacent to this
seal

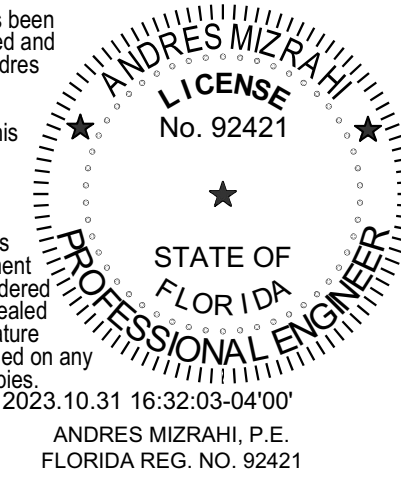

Printed copies
of this document
are not considered
signed and sealed
and the signature
must be verified on any
electronic copies.

2023.10.31 16:32:03-04'00"
ANDRES MIZRAHI, P.E.
FLORIDA REG. NO. 92421

CHICK-FIL-A
ATLANTIC & POWERLINE
2100 W ATLANTIC BLVD
POMPANO BEACH, FL 33069

FSR#05557

BUILDING TYPE / SIZE: P14 LS BN

REVISION SCHEDULE
NO. DATE DESCRIPTION

CONSULTANT PROJECT # 010014-01-208
PRINTED FOR PERMIT
DATE 10/31/2023
DRAWN BY STC

Information contained on this drawing and in all digital files
produced for above named project may not be reproduced in
any manner without express written or verbal consent from
authorized project representatives.

SHEET
TRUCK TURNING PLAN

SHEET NUMBER

PERMIT

C-2.1