

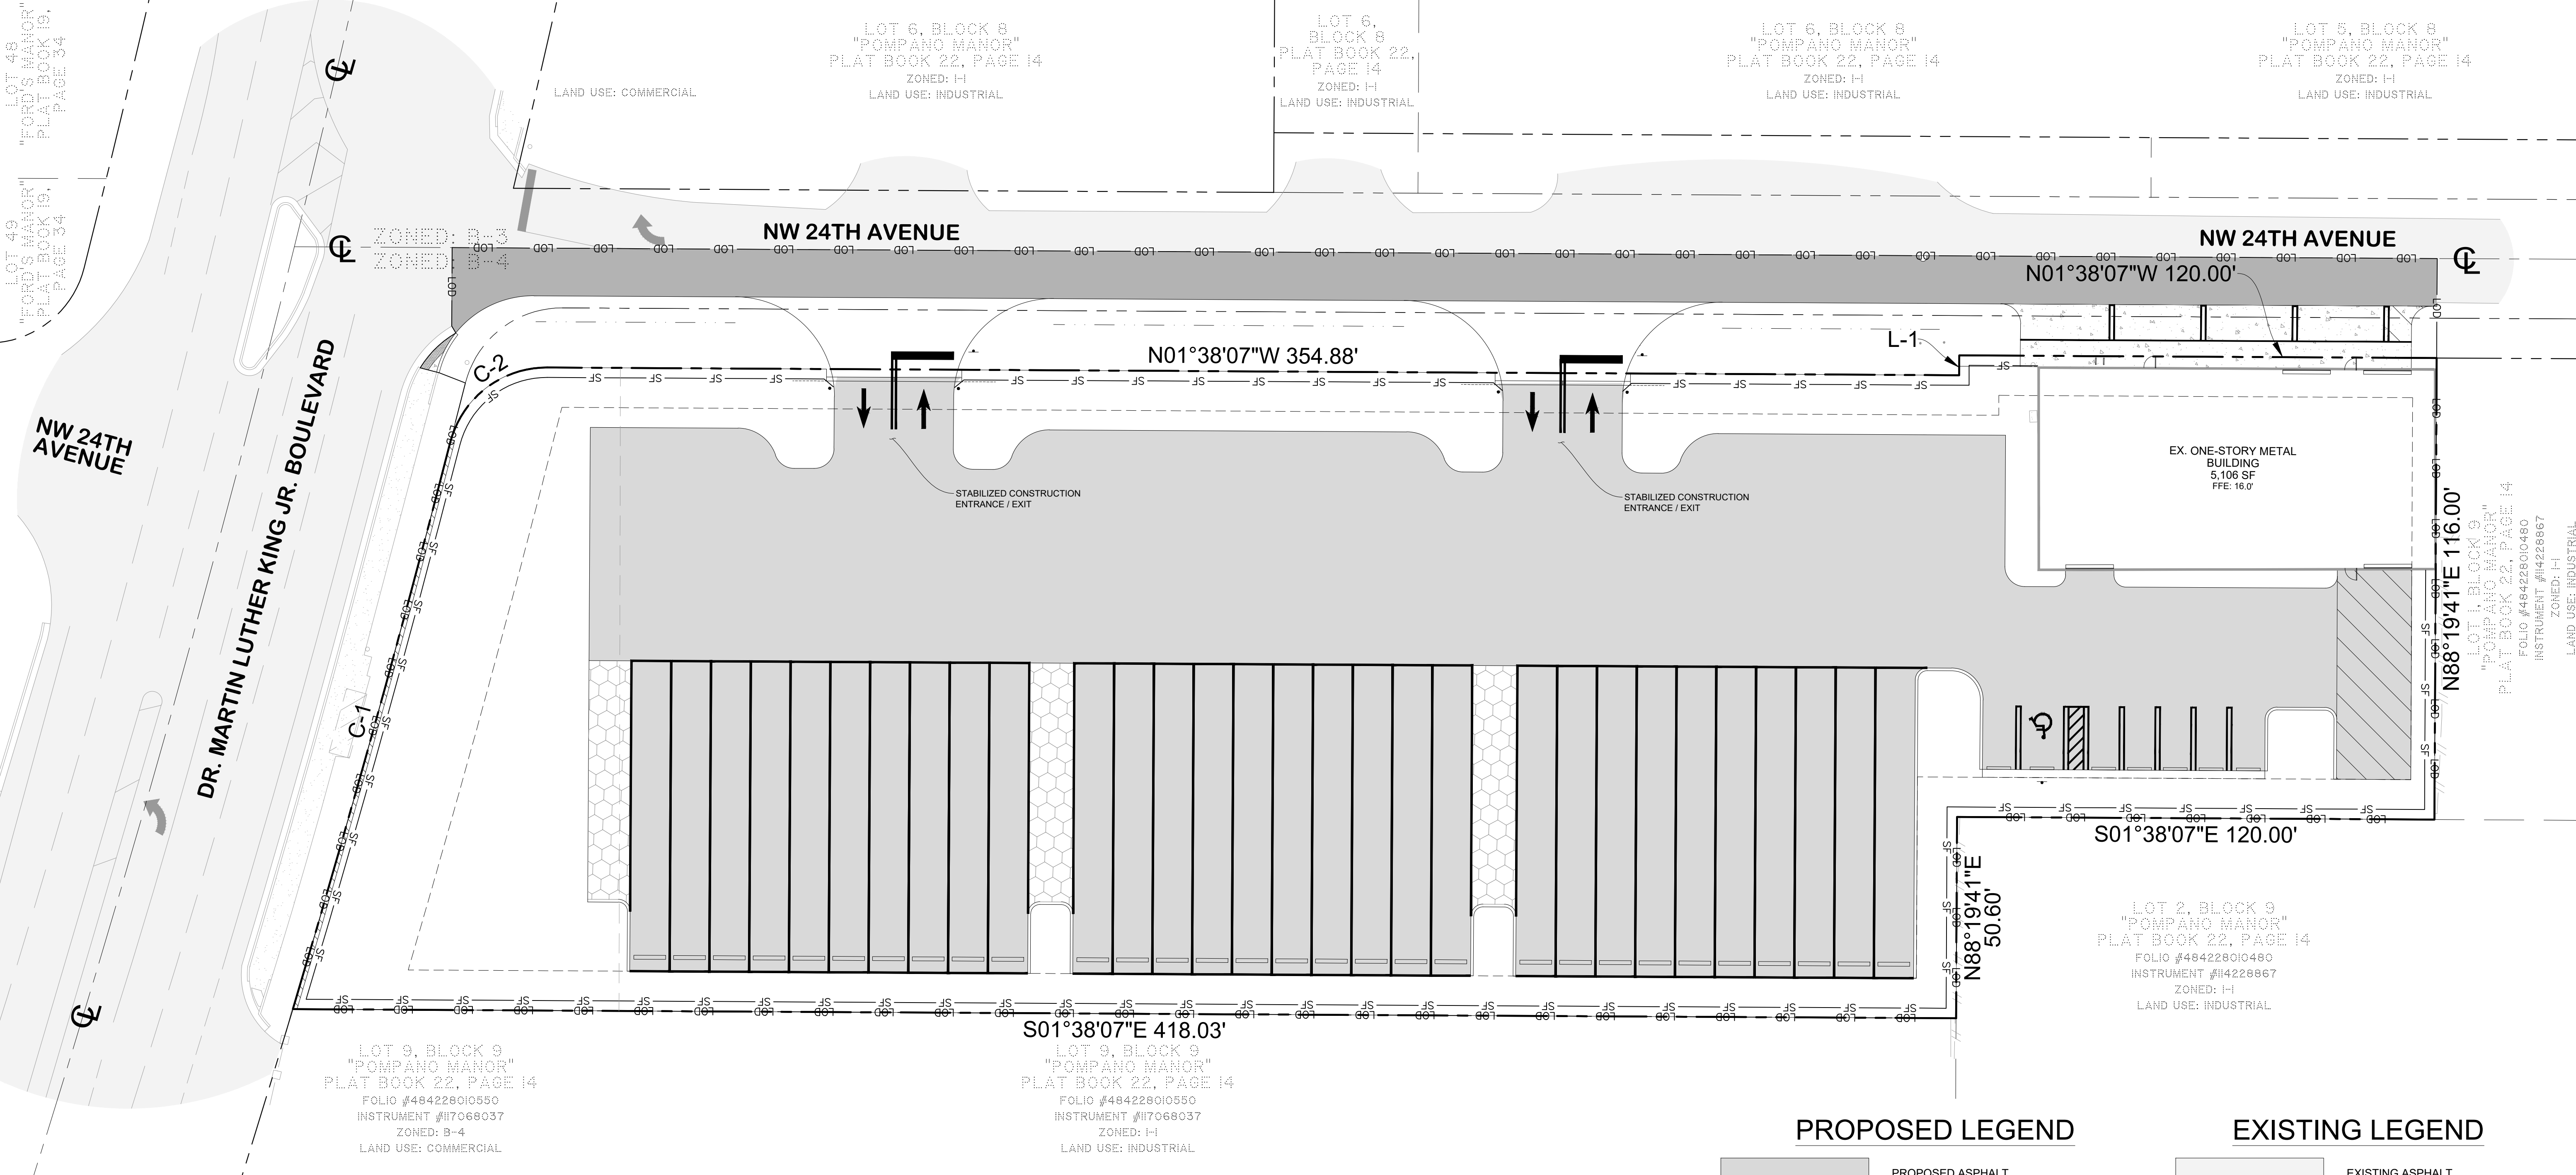
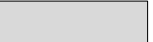


LOT 49 "FORD'S MAJOR"
PLAT BOOK 19, PAGE 34

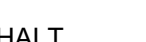

	PROPOSED ASPHALT		EXISTING ASPHALT
	PROPOSED MILL & OVERLAY		EXISTING CONCRETE
	PROPOSED HEAVY DUTY CONCRETE		PROPERTY LINE
	PROPOSED GRASS TURF		ADJACENT PROPERTY LINE
	LANDSCAPE BUFFER LINE		CENTER LINE
	PROPOSED SWALE		SECTION LINE
	PROPOSED SIGN		LOT LINE
			EXISTING METAL FENCE
			EXISTING CHAIN LINK FENCE
			EXISTING WOOD FENCE
			EXISTING SANITARY SEWER MAIN
			EXISTING WATER VALVE
			EXISTING FIRE HYDRANT
			EXISTING BACKFLOW PREVENTER
			EXISTING SANITARY SEWER MANHOLE
			EXISTING CLEANOUT
			EXISTING METAL LIGHT POLE
			EXISTING HANDHOLE
			EXISTING TOPO ELEVATION

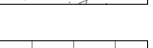

**Thompson Engineering
& Consulting, Inc.**
19304 NW 12th Street
Pembroke Pines, FL 33029
Florida Registry No. 36359
thompson-ec.com
(954) 232-2261

Date: 06/09/2026

This item has been digitally signed and sealed by Justin Thompson, PE, on the date adjacent to the seal.

Printed copies of this document are not considered signed and sealed and the signature must be verified on any electronic copies.

**DEMISOL
HOLDINGS, LLC**
1550 NW 24TH AVENUE
POMPAHO BEACH, FL 33315
CITY OF POMPAHO BEACH BROWARD COUNTY

Project No.	25-015	
Date	06/09/2026	
Scale	As Shown	
Drawn By	UCS	
Checked By	JT	
Revisions		
No.	Description	Date

STORM WATER POLLUTION & PROTECTION PLAN- PROP. CONDITIONS

Sheet Number:

C106

Sheet 6 of 15