


QI 49
"Sawyer"
Book 19,
Page 34

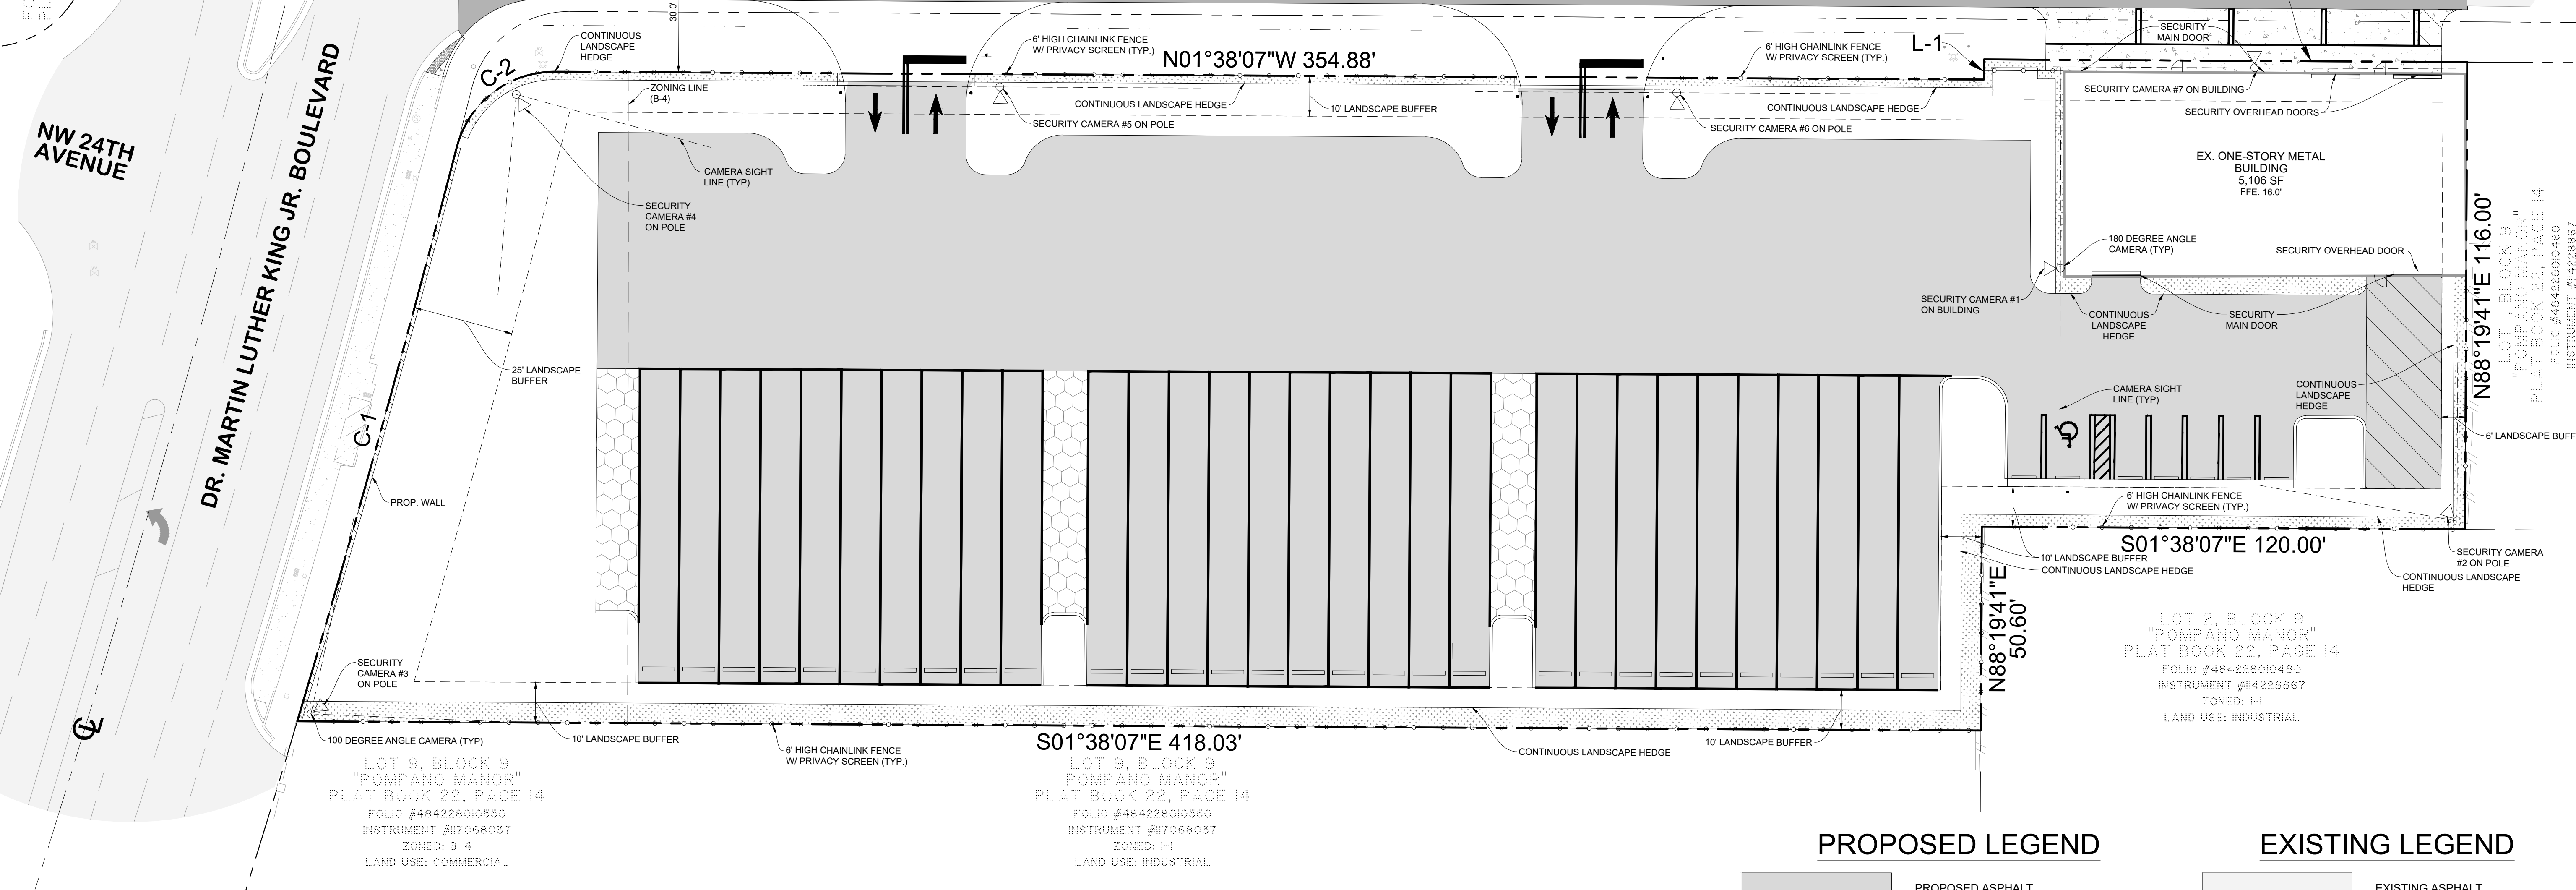

PROPOSED ASPHALT

PROPOSED MILL & OVERLAY

PROPOSED HEAVY DUTY CONCRETE


PROPOSED GRASS TURF

LANDSCAPE BUFFER LINE

PROPOSED SWALE

PROPOSED SIGN

	EXISTING ASPHALT
	EXISTING CONCRETE
	PROPERTY LINE
	ADJACENT PROPERTY LINE
	CENTER LINE
	SECTION LINE
	LOT LINE
	EXISTING METAL FENCE
	EXISTING CHAIN LINK FENCE
	EXISTING WOOD FENCE
	EXISTING SANITARY SEWER MAIN
	EXISTING WATER VALVE
	EXISTING FIRE HYDRANT
	EXISTING BACKFLOW PREVENTER
	EXISTING SANITARY SEWER MANHOLE
	EXISTING CLEANOUT
	EXISTING METAL LIGHT POLE
	EXISTING HANDHOLE
	EXISTING TOPO ELEVATION

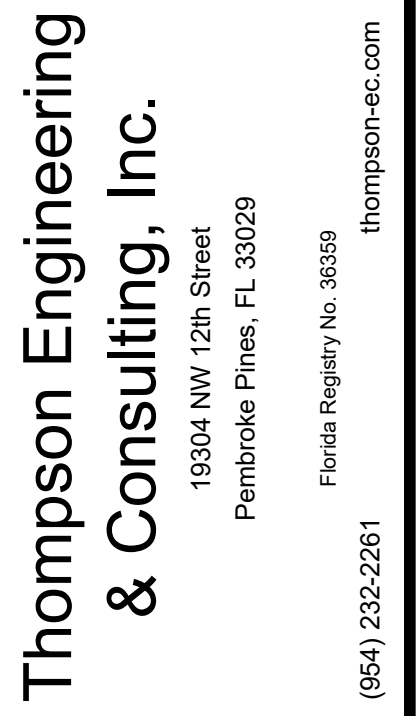

**DEMISOL
HOLDINGS, LLC**
1550 NW 24TH AVENUE
POMPANO BEACH, FL 33315
OF POMPANO BEACH BROWARD COU

Revisions		
No.	Description	Date

Sheet Number:

C114

Sheet 14 of 15