



DRC

PZ25-12000031
07/15/2026

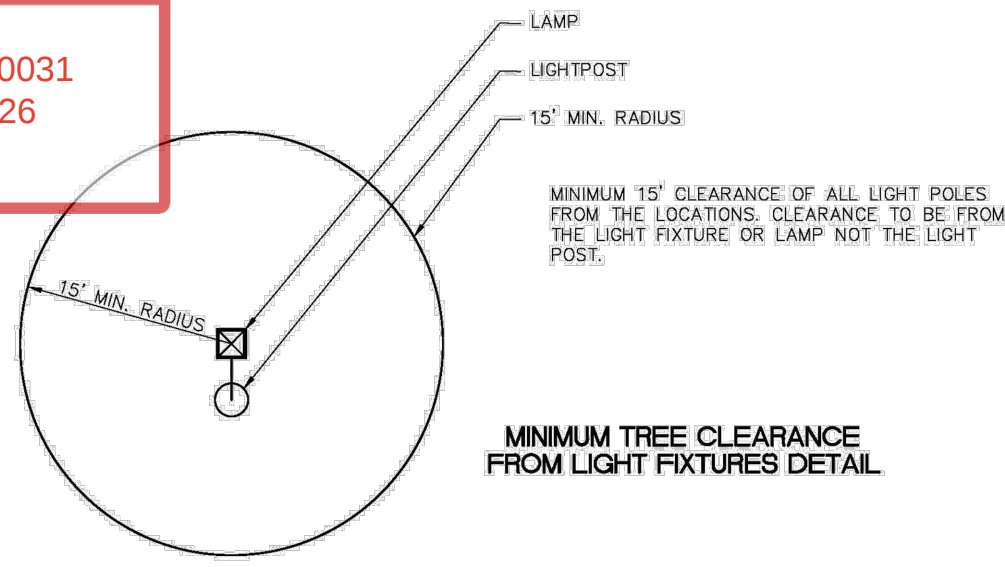

REVISIONS		URBAN FORESTRY		MINIMUM TREE CLEARANCE FROM LIGHT FIXTURES DETAIL	
BY	DATE	CITY OF POMPAÑO BEACH		APPROVED BY:	DATE: AUGUST 2020 DWG. NO.
TCW	APRIL 2010				
		SCALE: N.T.S.		URBAN FORESTER	301-1

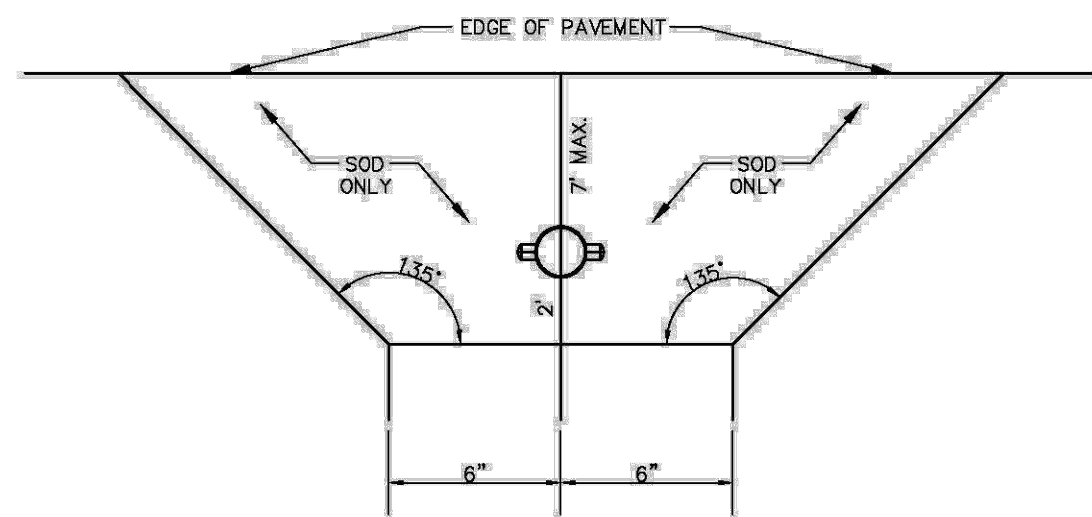

REQUIREMENTS APPLY TO FIRE HYDRANTS, SIAMSE CONNECTIONS AND ANY OTHER FIRE EQUIPMENT FOR UTILIZING A FIRE HOSE, ON PRIVATE OR PUBLIC PROPERTY.


7'-6" FROM ALL WORKING SIDES AND 3'-6" FROM REAR. SOD ONLY IN THESE AREAS.

THE CLEAR ZONE SHALL BE FREE OF LANDSCAPE, (EXCEPT SOD), MAILBOXES, PARKING SPACES, LIGHT-POSTS AND ALL OTHER OBJECTS.

EXCEPTIONS: OTHER FIRE FIGHTING EQUIPMENT OR TRAFFIC POSTS TO PREVENT FIRE FIGHTING EQUIPMENT.

THIS DIAGRAM SHALL APPEAR ON ALL LANDSCAPE PLANS PRIOR TO APPROVAL.

REVISIONS		URBAN FORESTRY		FIRE HYDRANT CLEAR ZONE	
BY	DATE	CITY OF POMPAÑO BEACH		APPROVED BY:	DATE: AUGUST 2010 DWG. NO.
TCW	APRIL 2010				
		SCALE: N.T.S.		URBAN FORESTER	300-1

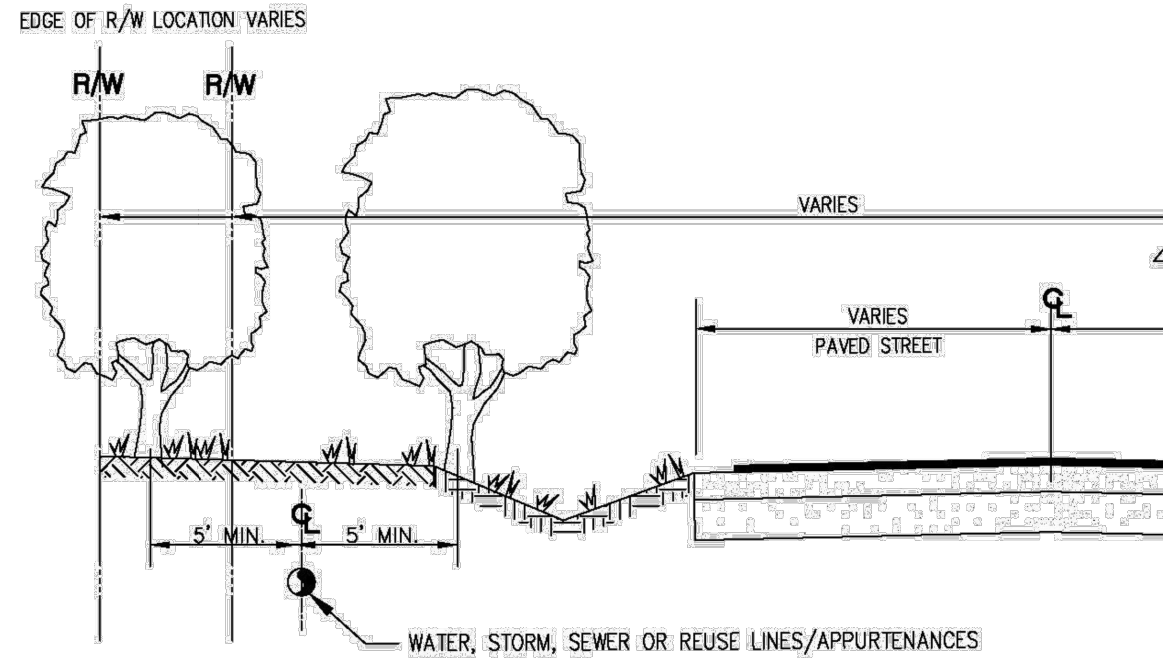


TREE LOCATIONS REQUIRED IN PUBLIC R/W ON UTILITY EASEMENTS


NOTES:
PLEASE NOTE THAT AS PER CITY ORDINANCE(S) 50.02(A) (4) AND 100.35(E), STREET TREES SHALL NOT BE PLACED ON TOP OF OR 5' OF EITHER SIDE OF ANY CITY OWNED UTILITY INFRASTRUCTURE. ALSO, PLEASE NOTE THAT NO TREES SHRUBBERY OR OBSTRUCTION SHALL BE PLACED WITHIN A 3' RADIUS OF A CITY OWNED LATERAL CLEANOUT OR WATER & OR REUSE METER.

NOTE: PLANTING HOLES ON ALL TREES TO BE 2.5- 3 TIMES THE SIZE OF THE ROOT BALL.


REVISIONS		ENGINEERING DIVISION		REQUIRED TREE LOCATIONS	
BY	DATE	CITY OF POMPAÑO BEACH		APPROVED BY:	DATE: MAY 2022 DWG. NO.
TCW	APRIL 2010				
		SCALE: N.T.S.			316-1

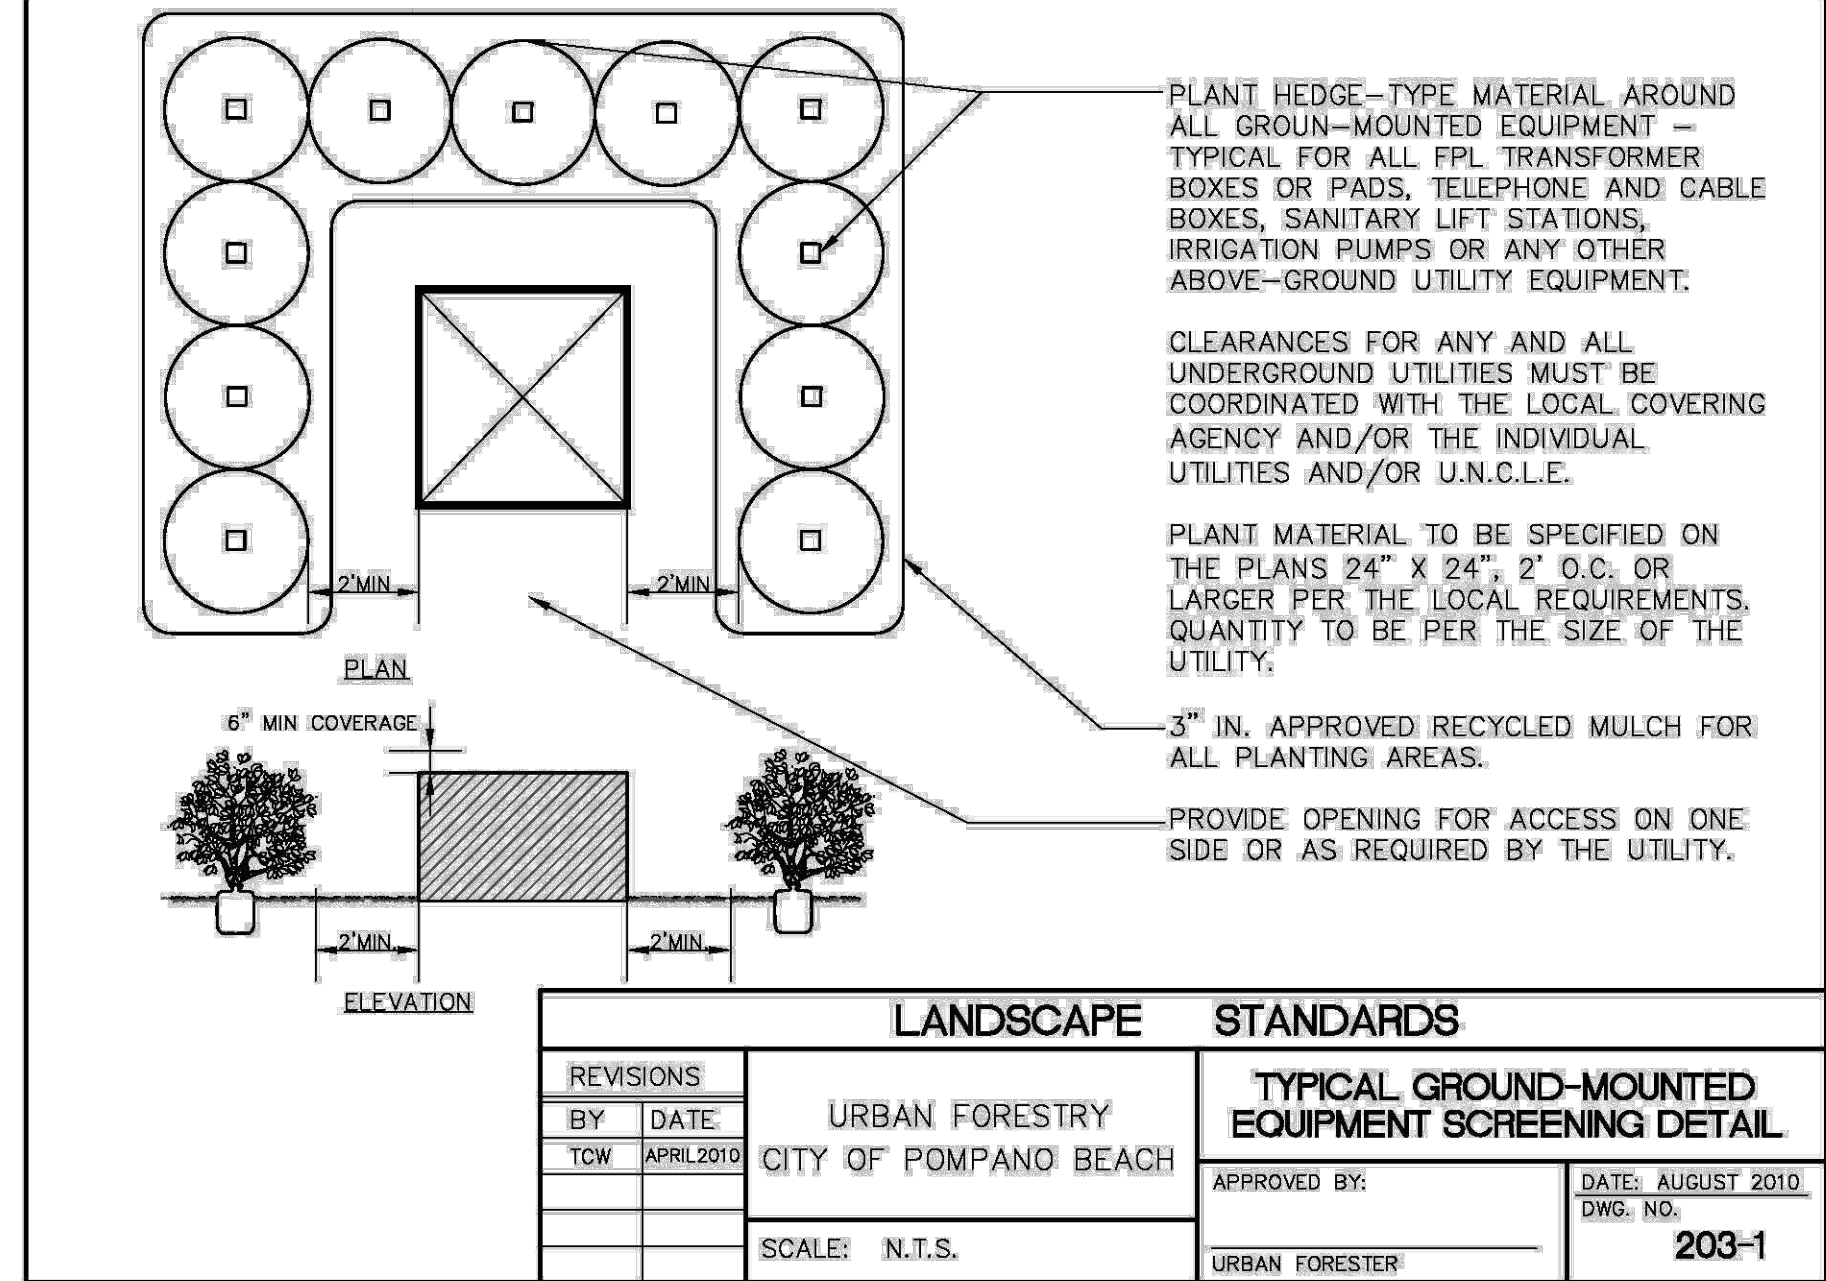

REVISIONS		URBAN FORESTRY		TYPICAL GROUND-MOUNTED EQUIPMENT SCREENING DETAIL	
BY	DATE	CITY OF POMPAÑO BEACH		APPROVED BY:	DATE: AUGUST 2010 DWG. NO.
TCW	APRIL 2010				
		SCALE: N.T.S.		URBAN FORESTER	203-1

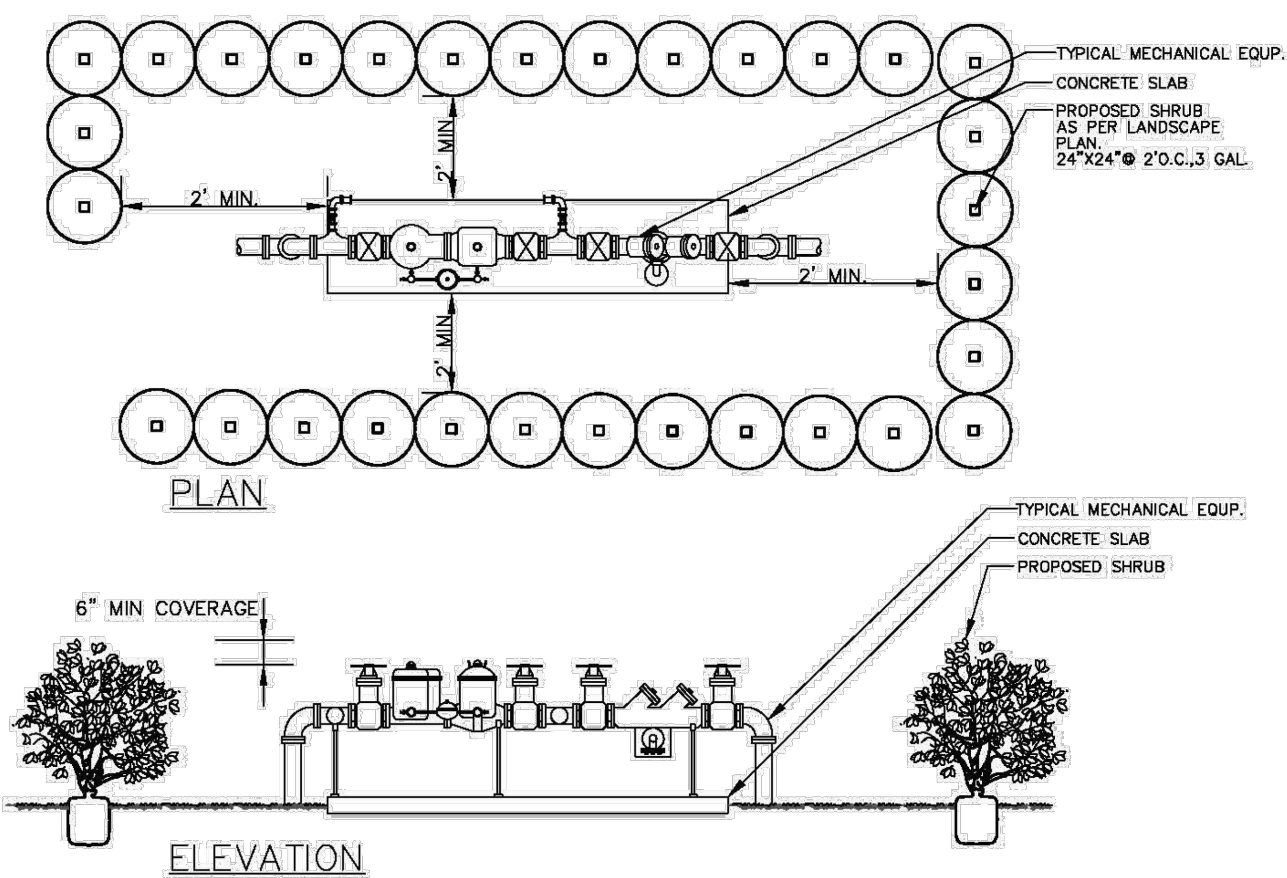


REVISIONS		URBAN FORESTRY		TYPICAL MECHANICAL EQUIPMENT SCREENING DETAIL	
BY	DATE	CITY OF POMPAÑO BEACH		APPROVED BY:	DATE: APRIL 2010 DWG. NO.
TCW	APRIL 2010				
		SCALE: N.T.S.		URBAN FORESTER	202-1

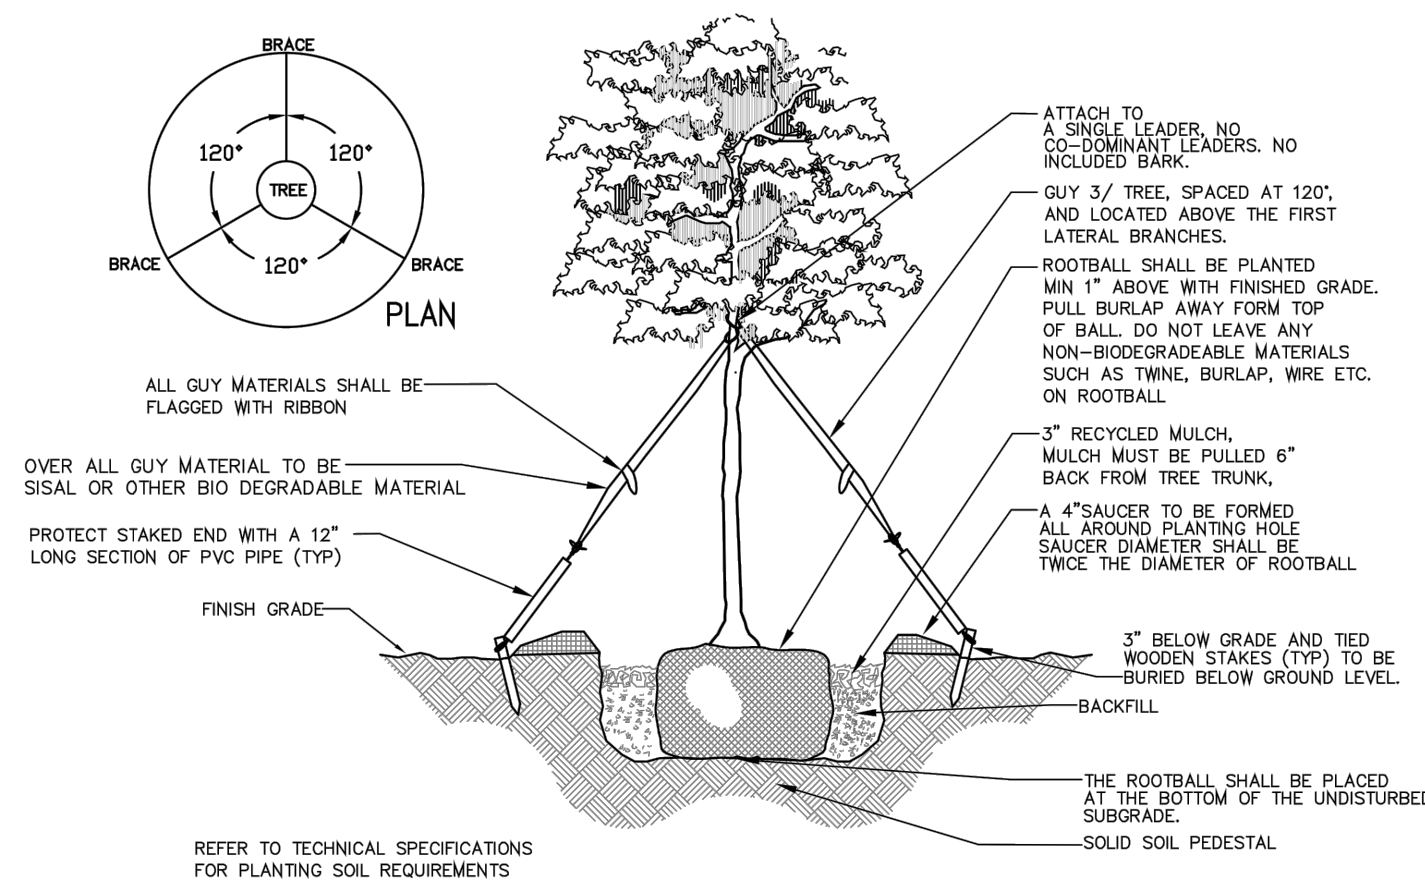


NOTE: PLANTING HOLES ON ALL TREES TO BE 2.5- 3 TIMES THE SIZE OF THE ROOT BALL.

REVISIONS		URBAN FORESTRY CITY OF POMPAÑO BEACH	LANDSCAPE STANDARDS		
BY	DATE		SINGLE TRUNK TREE LESS THAN 4" CALIPER	APPROVED BY: URBAN FORESTER	
TCW	APRIL 2010				DATE: APRIL 2010 DWG. NO.
		SCALE: N.T.S.	101-1		

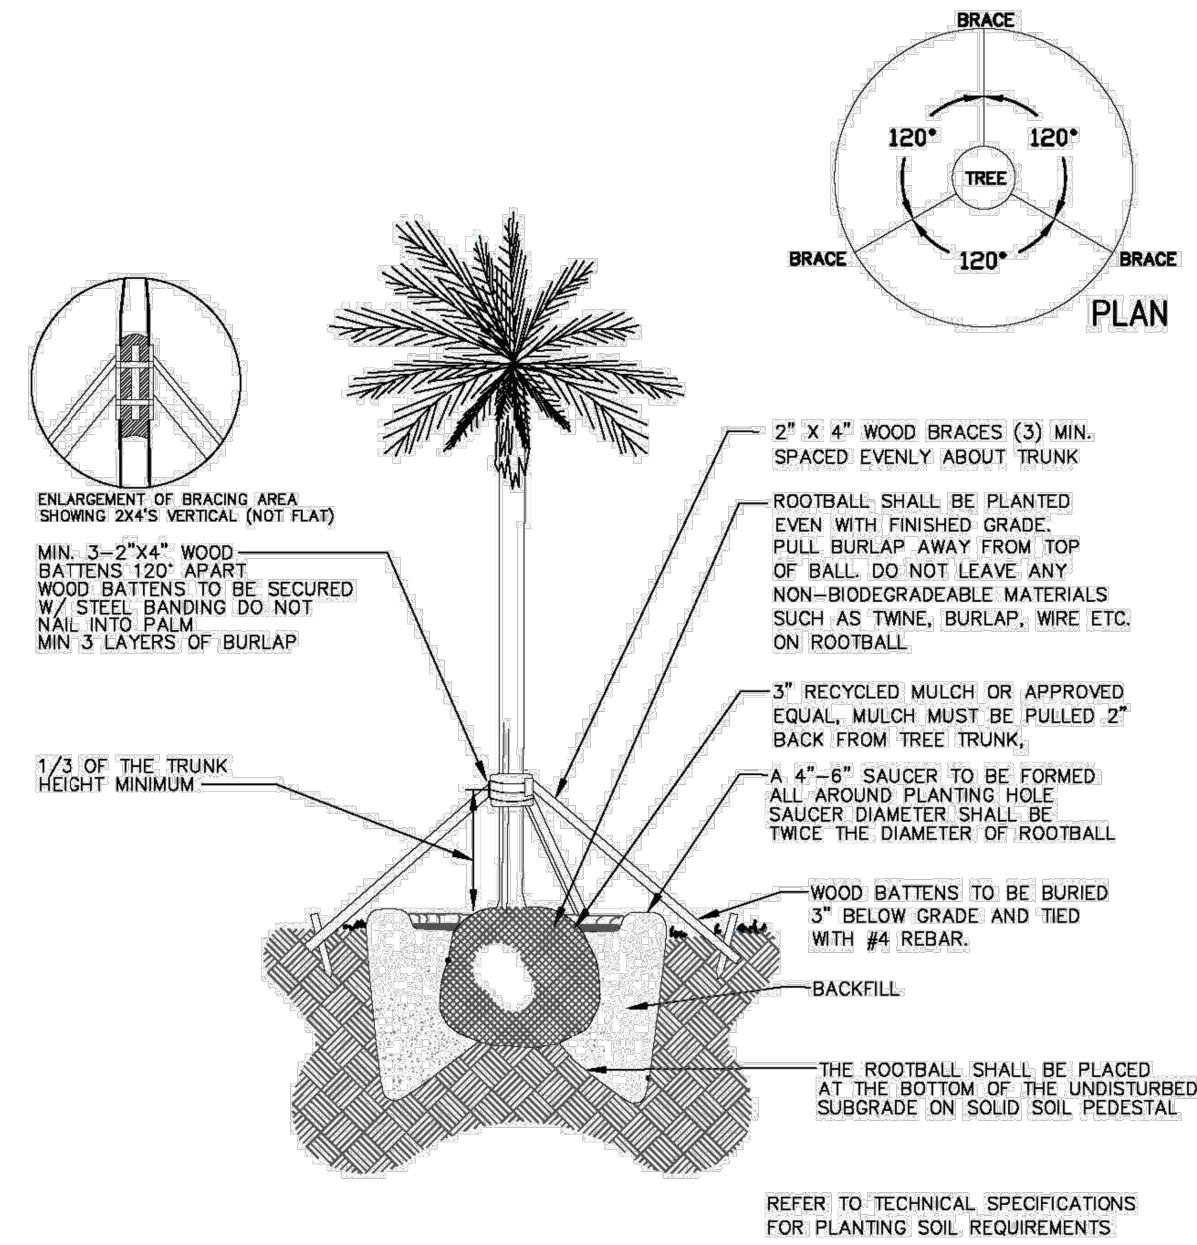

REVISIONS		URBAN FORESTRY		PALM PLANTING DETAIL	
BY	DATE	CITY OF POMPAÑO BEACH		APPROVED BY:	DATE: APRIL 2010 DWG. NO.
TCW	APRIL 2010				
		SCALE: N.T.S.		URBAN FORESTER	100-1

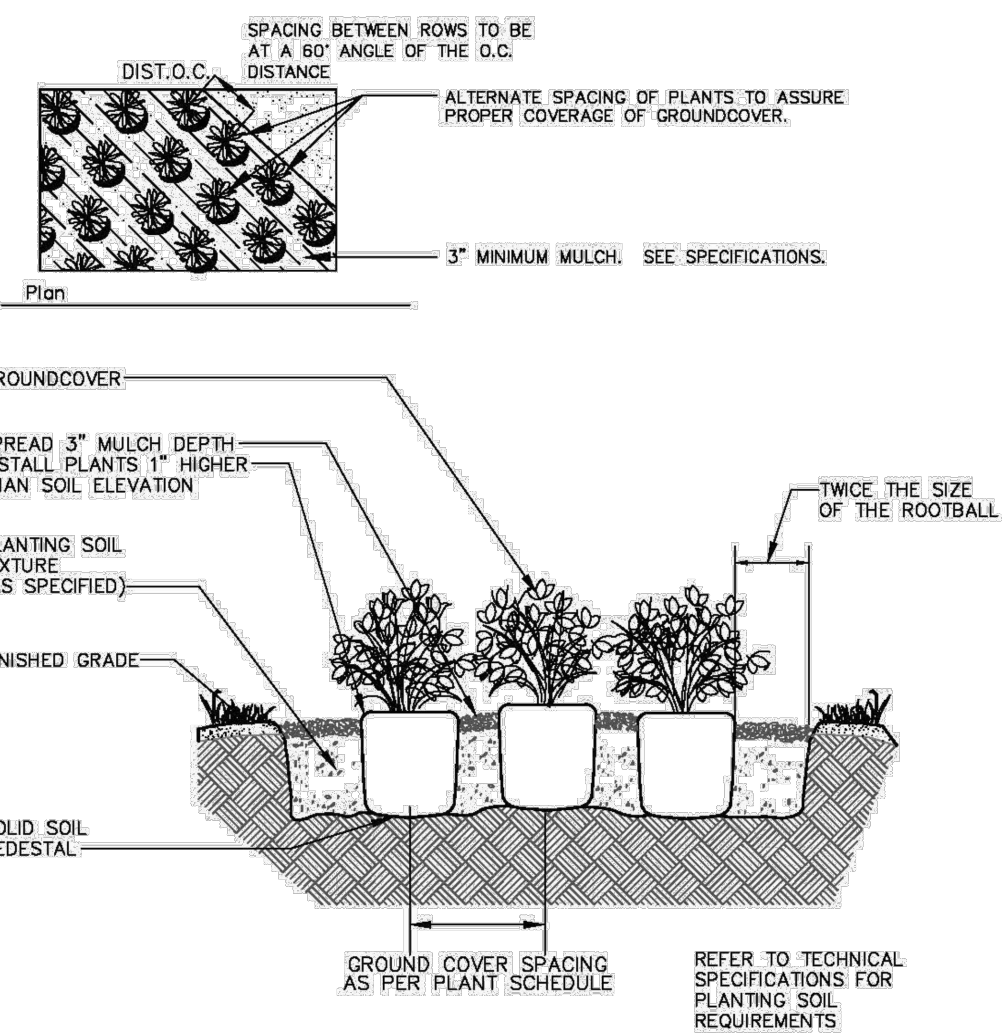

REVISIONS		URBAN FORESTRY		GROUND COVER PLANTING DETAIL	
BY	DATE	CITY OF POMPAÑO BEACH		APPROVED BY:	DATE: APRIL 2010 DWG. NO.
TCW	APRIL 2010				
		SCALE: N.T.S.		URBAN FORESTER	201-1

NOTE: Per City Ordinance(s) §50.02(A) (3) and §100.35(G), no landscaping materials other than sod are allowed within (5') five feet of any portion of City-owned utilities within the public street right-of-way, including meters, hydrants, service lines, etc. Also no trees, shrubbery, or obstructions shall be placed within a 3' radius of a City-owned sewer lateral cleanout or water &/or reuse meter.



Thompson Engineering
& Consulting, Inc.
19304 NW 12th Street
Pembroke Pines, FL 33029
Florida Registry No. 36359
thompson-sc.com
(954) 232-2261

Kimberly Moyer, PLA
Landscape Architecture
(954) 592-3695
k.moyerla@gmail.com
Lic. No. #LA0000952

Date: _____

Printed copies of this document are not considered signed and sealed and the signature must be verified on any electronic copies.

DEMISOL
HOLDINGS, LLC
1550 NW 24TH AVENUE
POMPAÑO BEACH, FL 33315
CITY OF POMPAÑO BEACH
BROWARD COUNTY

Project No.	25-015
Date	12/12/2025
Scale	
Drawn By	PW
Checked By	KM

Revisions		
No.	Description	Date

LANDSCAPE
DETAILS

Sheet Number:

L-2