



PARCEL "B"
POMPANO BEACH AIR PARK AND RECREATION FACILITIES
(P.B. 149, PG. 20, B.C.R.)

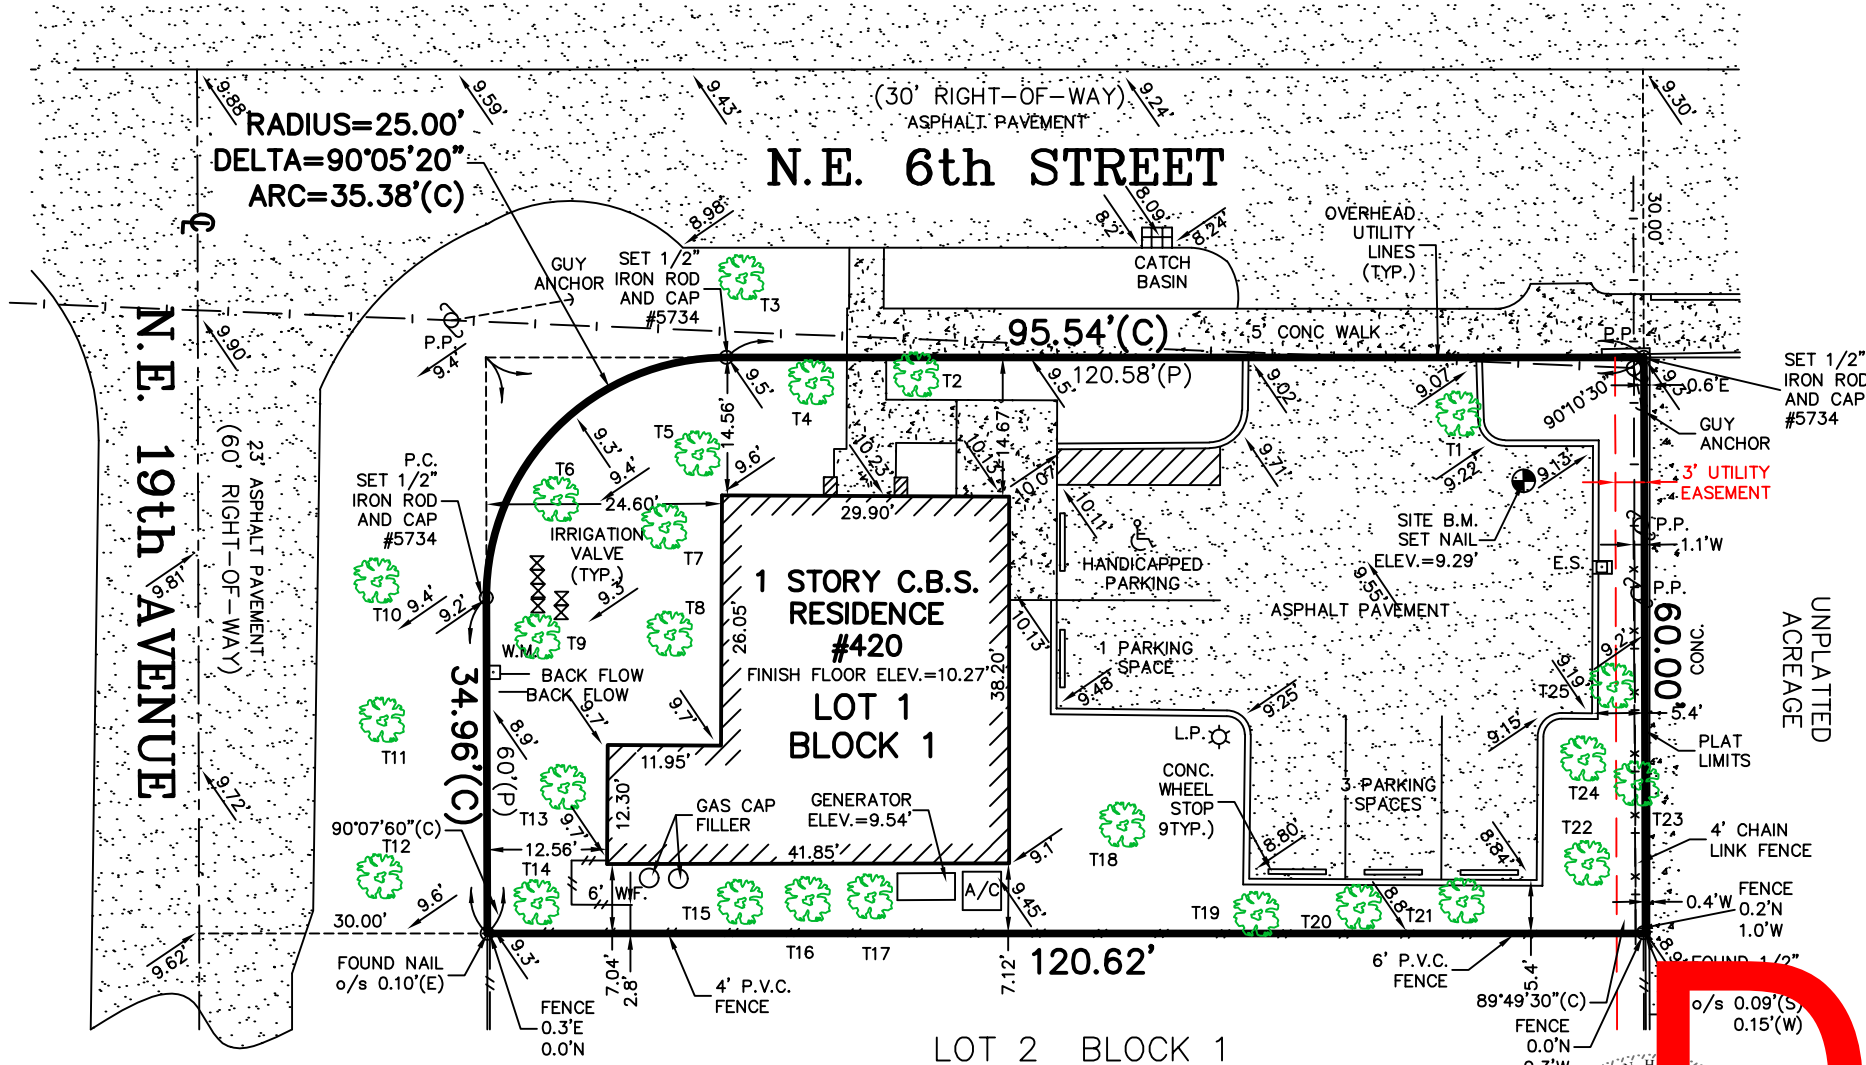

NOTE: REPRESENTS TREE AND TREE NUMBER
NOTE: DBH REPRESENTS DIAMETER AT BREAST HEIGHT

Jason H.
Pinnell,
P.S.M.

Digitally signed by
Jason H. Pinnell,
P.S.M.
Date: 2023.07.05
15:56:11 -04'00'

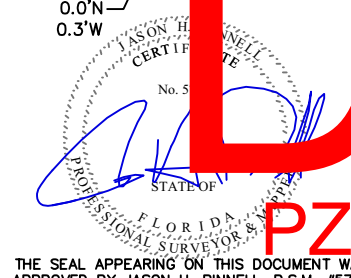

DRC
PZ23-12000027
08/02/2023

TREE SCHEDULE

TREE NO.	DBH	DESCRIPTION
T1	40"	OAK
T2	36"	PALM
T3	16"	OAK
T4	40"	PALM
T5	50"	PALM
T6	12"	OAK
T7	12"	OAK
T8	32"	PALM
T9	13"	OAK
T10	8"	OAK
T11	11"	OAK
T12	13"	OAK
T13	84"	OAK CLUSTER
T14	7"	OAK
T15	5"	OAK
T16	6"	OAK
T17	7"	OAK
T18	23"	OAK
T19	13"	OAK
T20	1"	OAK
T21	1"	OAK
T22	5"	OAK
T23	5"	PALM
T24	14"	OAK

SCALE: 1"=20'
DRAWN BY: Q.D.I.
SKETCH NO.: 23-0150
SIDE 2 OF 2