

KEYPLAN

**Alioskar
Ganem
Osorio**

Digitally signed by
Alioskar Ganem
Osorio
Date: 2024.01.11
13:36:48 -05'00'

CONSULTING ENGINEER



ALIOSKAR GANEM P.E.
FL. LIC. No. 74745

ECO POMPAÑO TOWNHOME
DEVELOPMENT

3225 NE 5TH ST. POMPAÑO
BEACH, FL. 33062



PROPERTY ID.
484331080282

UNIT 2

NOTES/COMMENTS

REVISIONS / SUBMISSIONS

DRAWN BY: AG
CHECKED BY: AG
INITIAL DRAWING
RELEASE DATE: ISSUE DATE

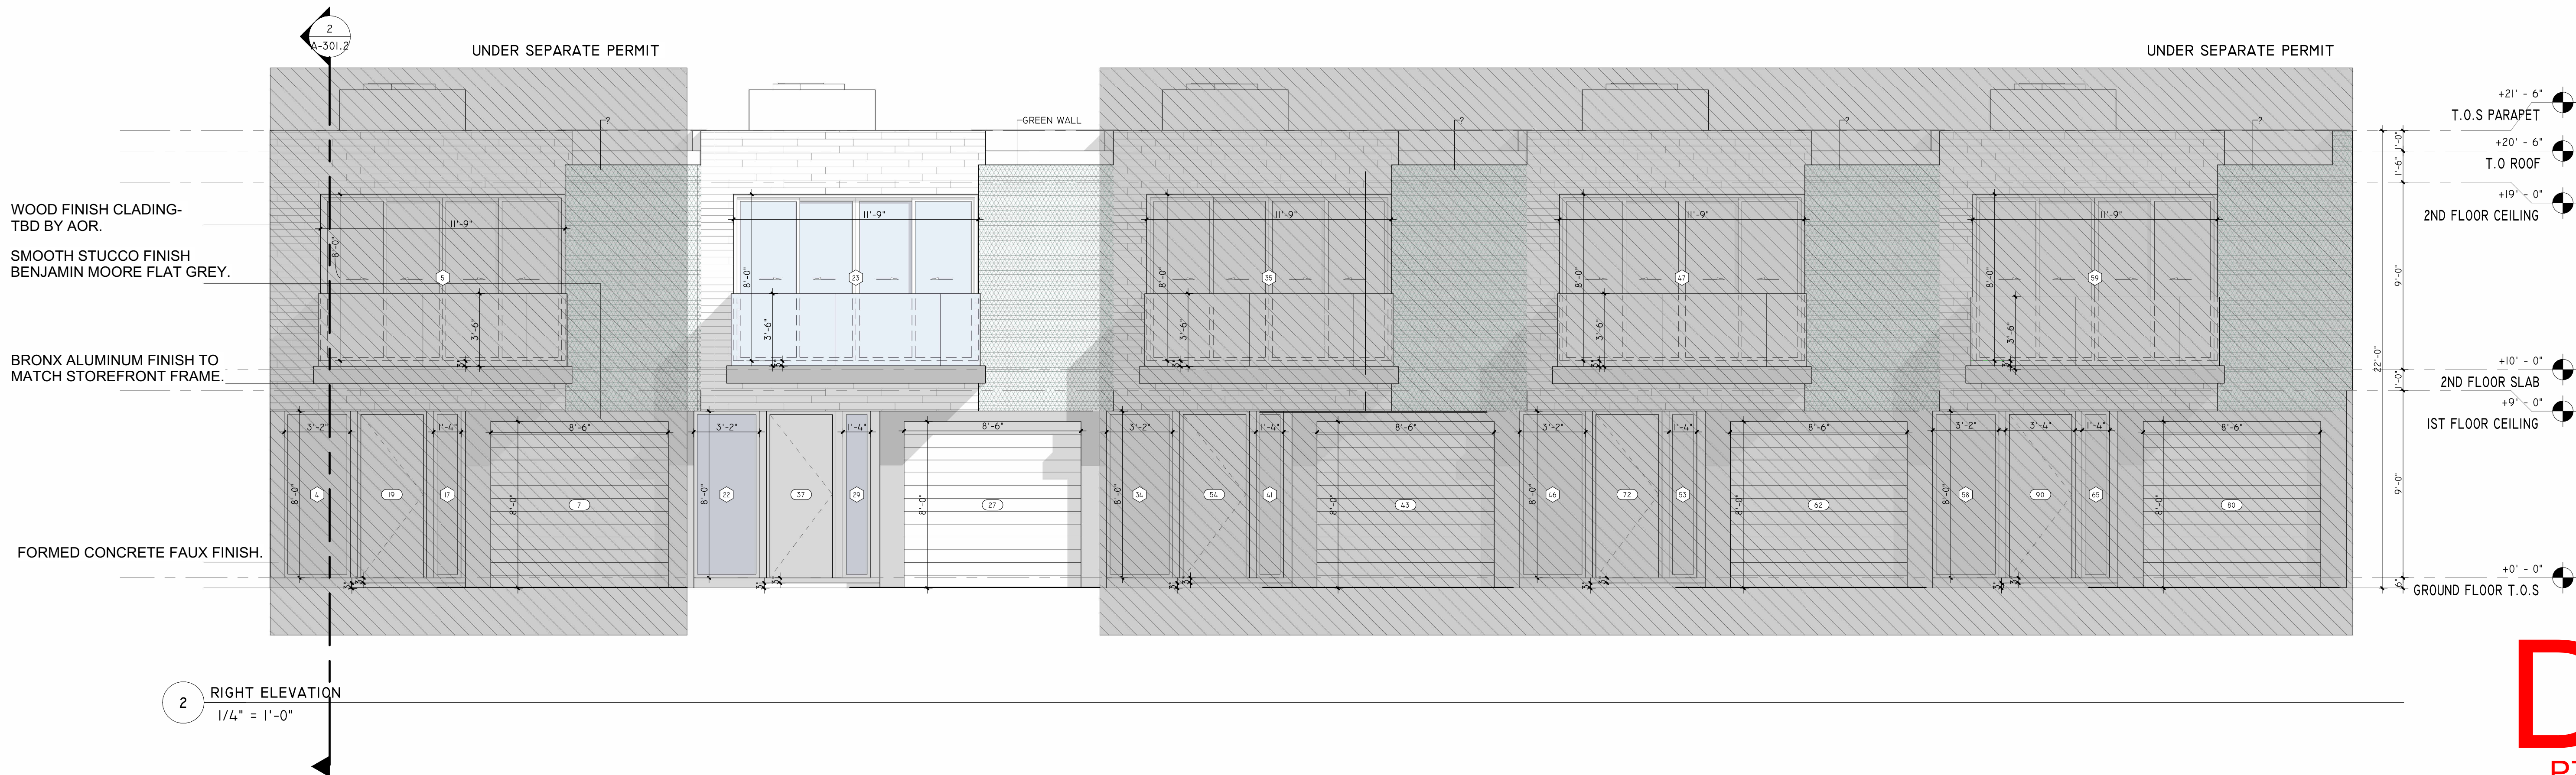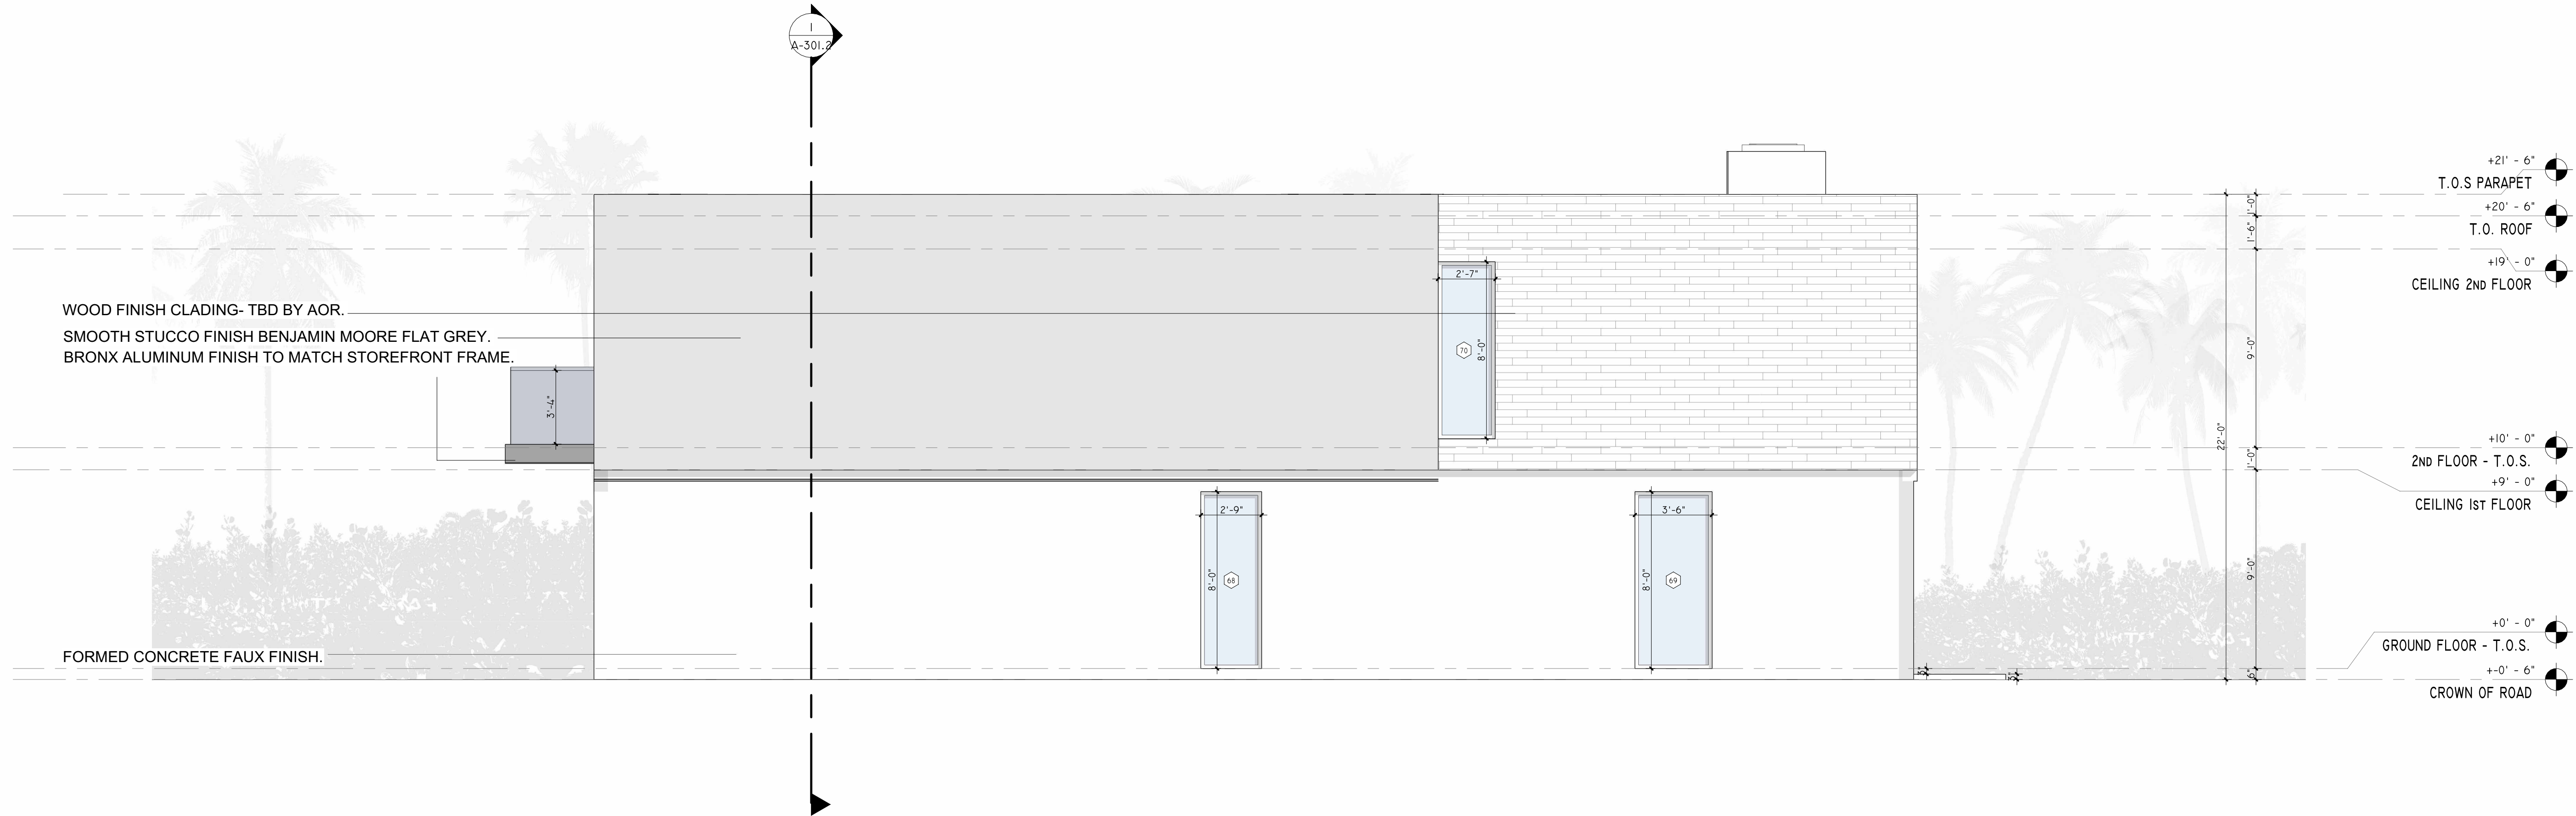

DRC
PZ24-12000008
5/15/2024