


2  
A-301.4

UNDER SEPARATE PERMIT

UNDER SEPARATE PERMIT

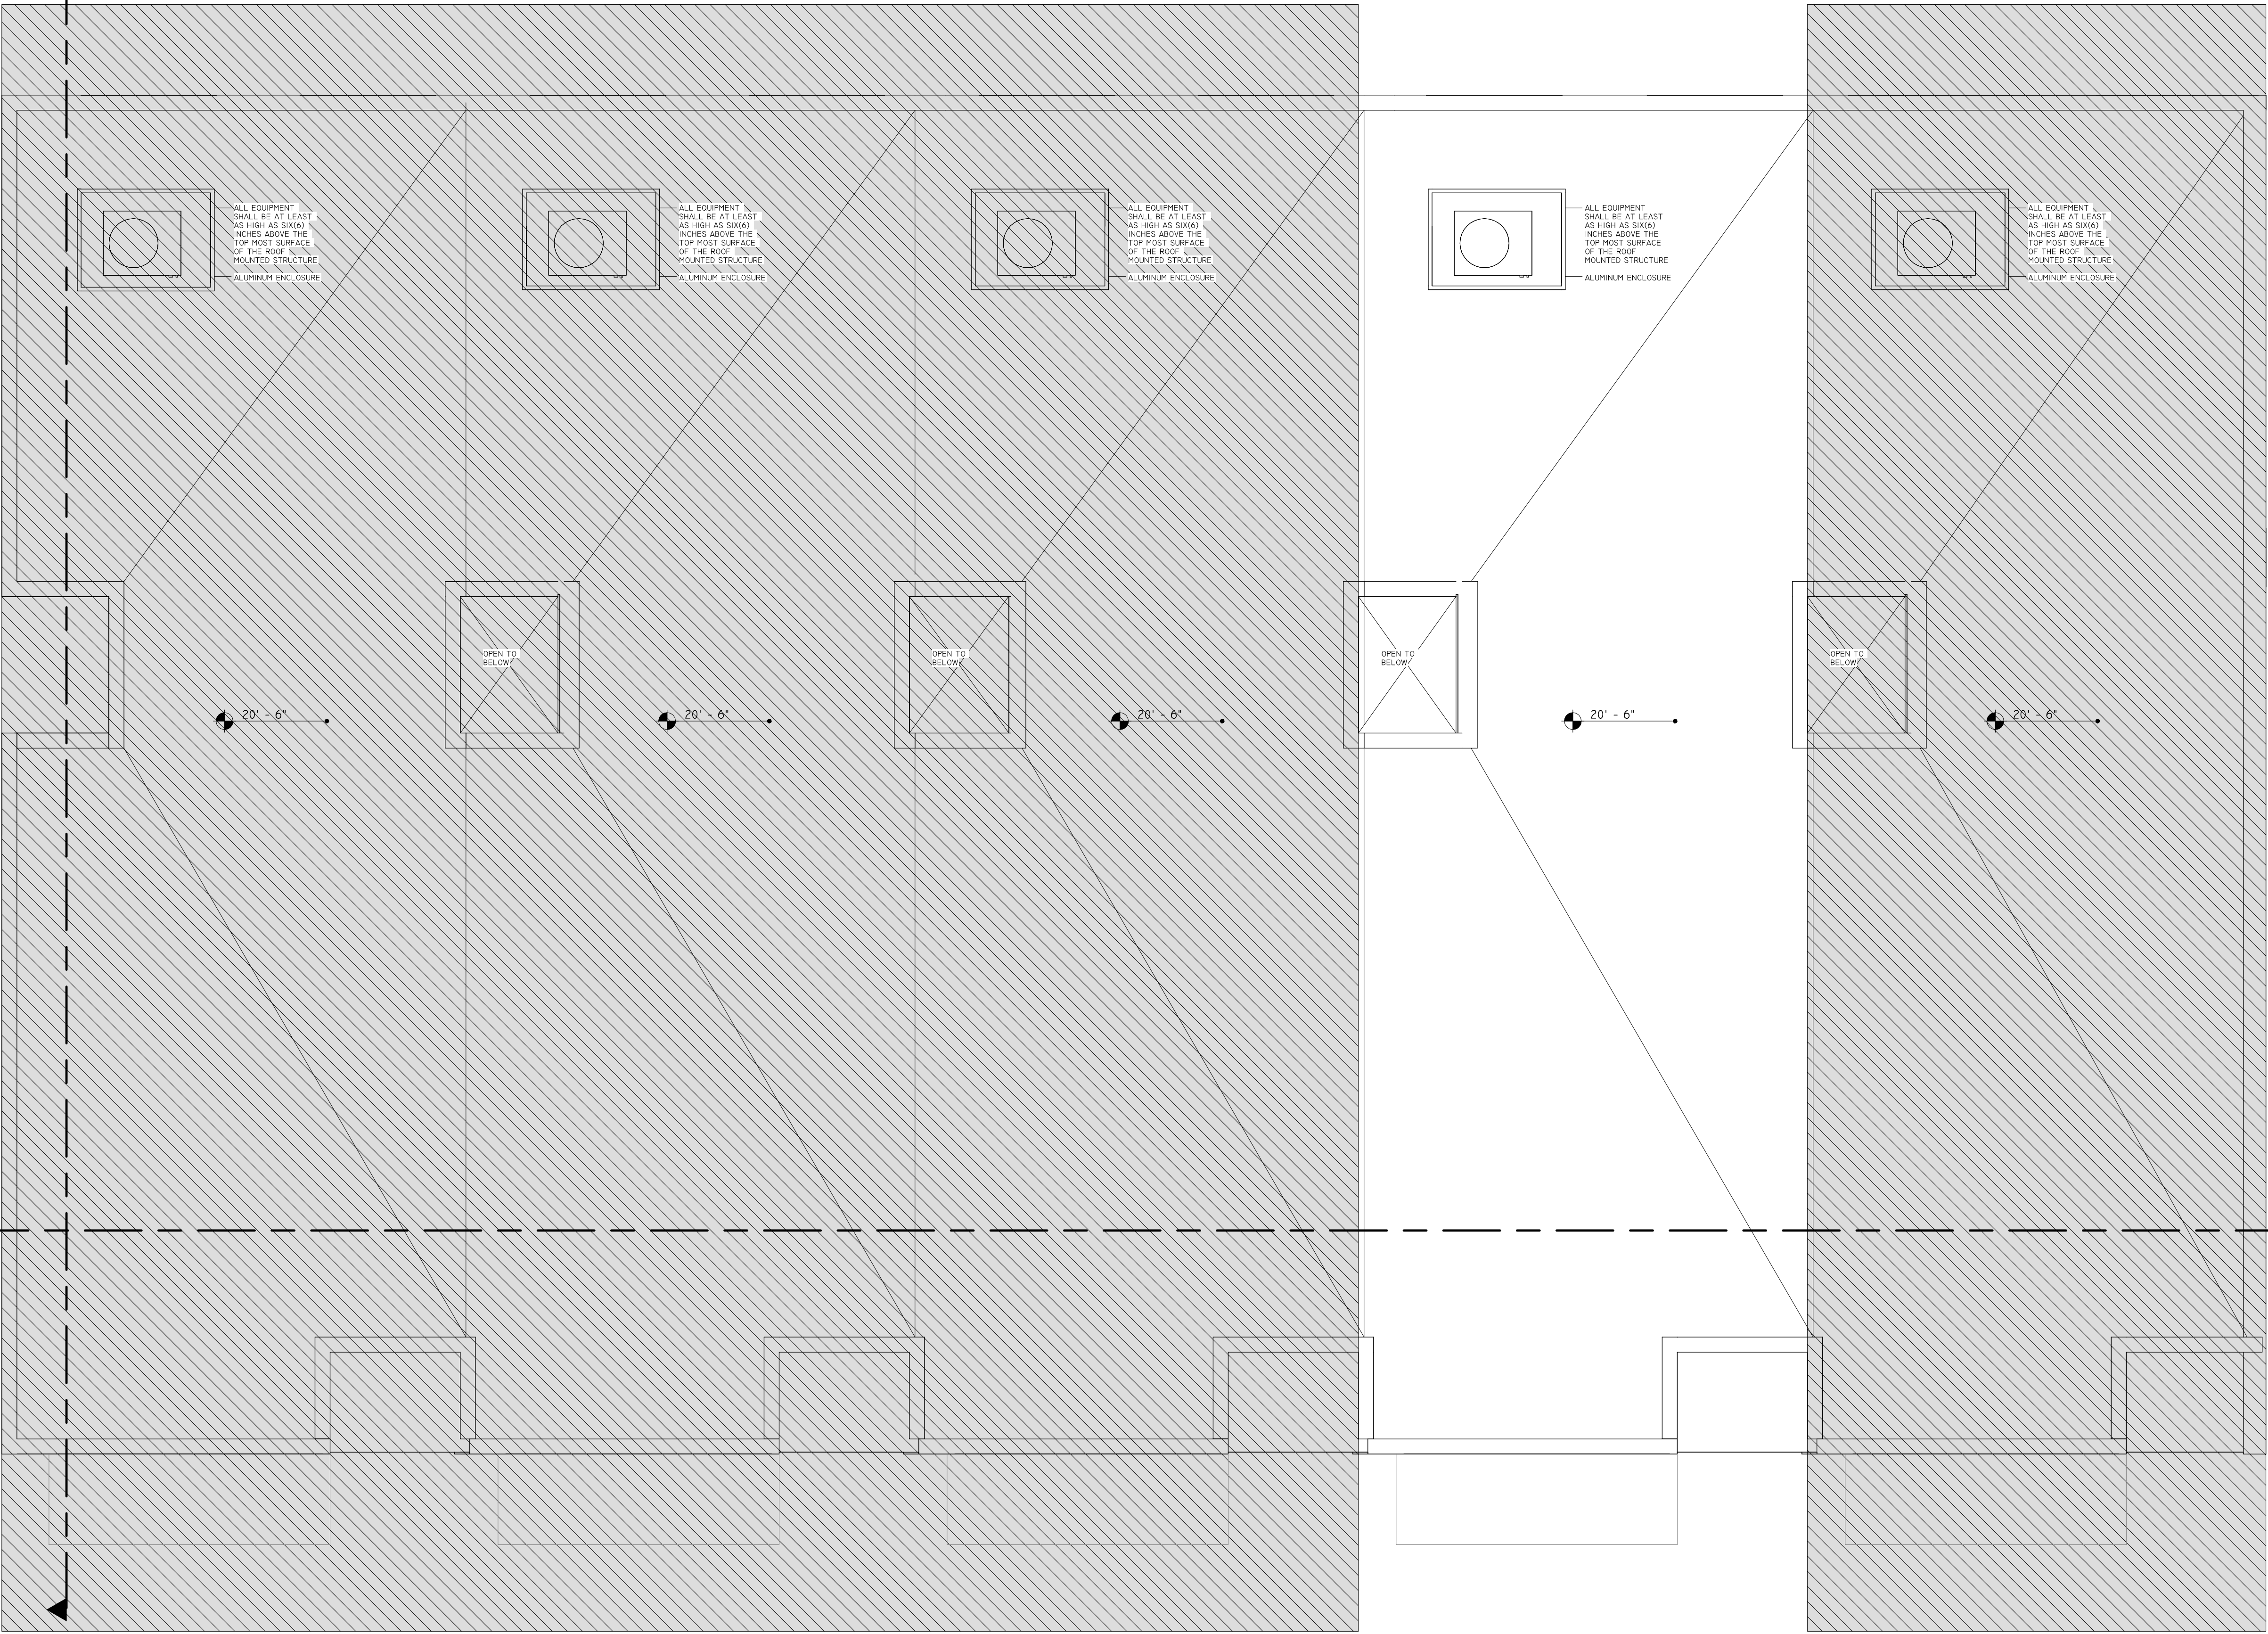

KEYPLAN

**Alioskar  
Ganem  
Osorio**  
Digitally signed  
by Alioskar  
Ganem Osorio  
Date: 2024.01.26  
11:06:00 -05'00'

CONSULTING ENGINEER  
  
ALIOSKAR GANEM P.E.  
FL. LIC. No. 74745  
ECO POMPAÑO TOWNHOME  
DEVELOPMENT

3229 NE 5TH ST. POMPAÑO  
BEACH, FL. 33062

PROPERTY ID.  
484331080284

UNIT 4

NOTES/COMMENTS

REVISIONS / SUBMISSIONS

DRAWN BY: AG  
CHECKED BY: AG  
INITIAL DRAWING: ISSUE DATE  
RELEASE DATE: