

KEYPLAN

**Alioskar
Ganem
Osorio**

Digitally signed by
Alioskar Ganem
Osorio
Date: 2024.01.11
11:36:50 -05'00'

CONSULTING ENGINEER



ALIOSKAR GANEM P.E.
FL. LIC. No. 74745

ECO POMPAÑO TOWNHOME
DEVELOPMENT

3223 NE 5TH ST. POMPAÑO
BEACH, FL. 33062

PROPERTY ID.
484331080280

UNIT I

NOTES/COMMENTS


REVISIONS / SUBMISSIONS

DRAWN BY: AG
CHECKED BY: AG
INITIAL DRAWING
RELEASE DATE: ISSUE DATE


+21' - 6"
T.O.S PARAPET
+20' - 6"
T.O ROOF
+19' - 0"
2ND FLOOR CEILING
+10' - 0"
2ND FLOOR SLAB
+9' - 0"
1ST FLOOR CEILING
+0' - 0"
GROUND FLOOR T.O.S

+21' - 6"
T.O.S PARAPET
T.O ROOF
+19' - 0"
2ND FLOOR CEILING
+10' - 0"
2ND FLOOR SLAB
1ST FLOOR CEILING
+0' - 0"
GROUND FLOOR T.O.S

DRC
PZ24-12000008
5/15/2024

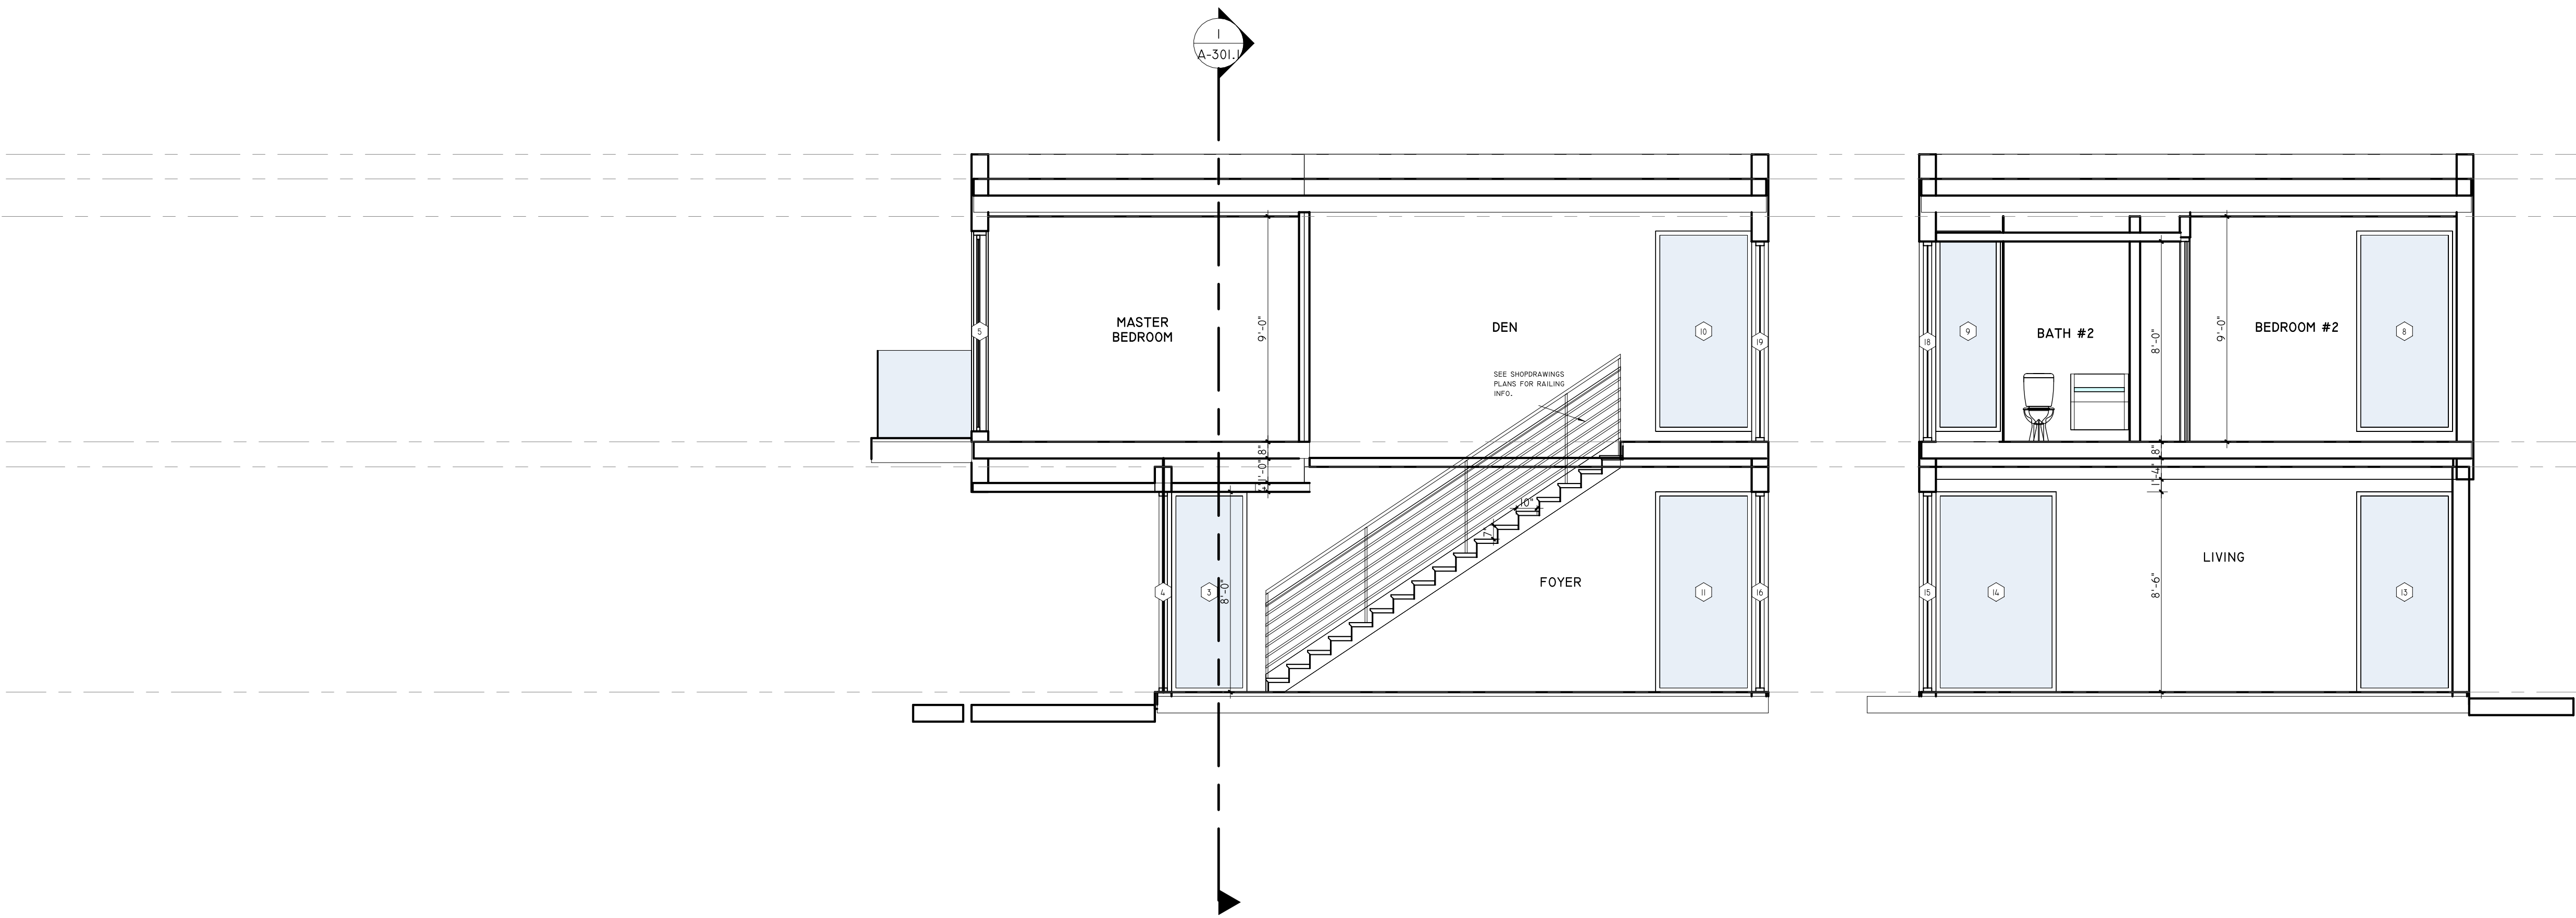

SECTION A
1/4" = 1'-0"

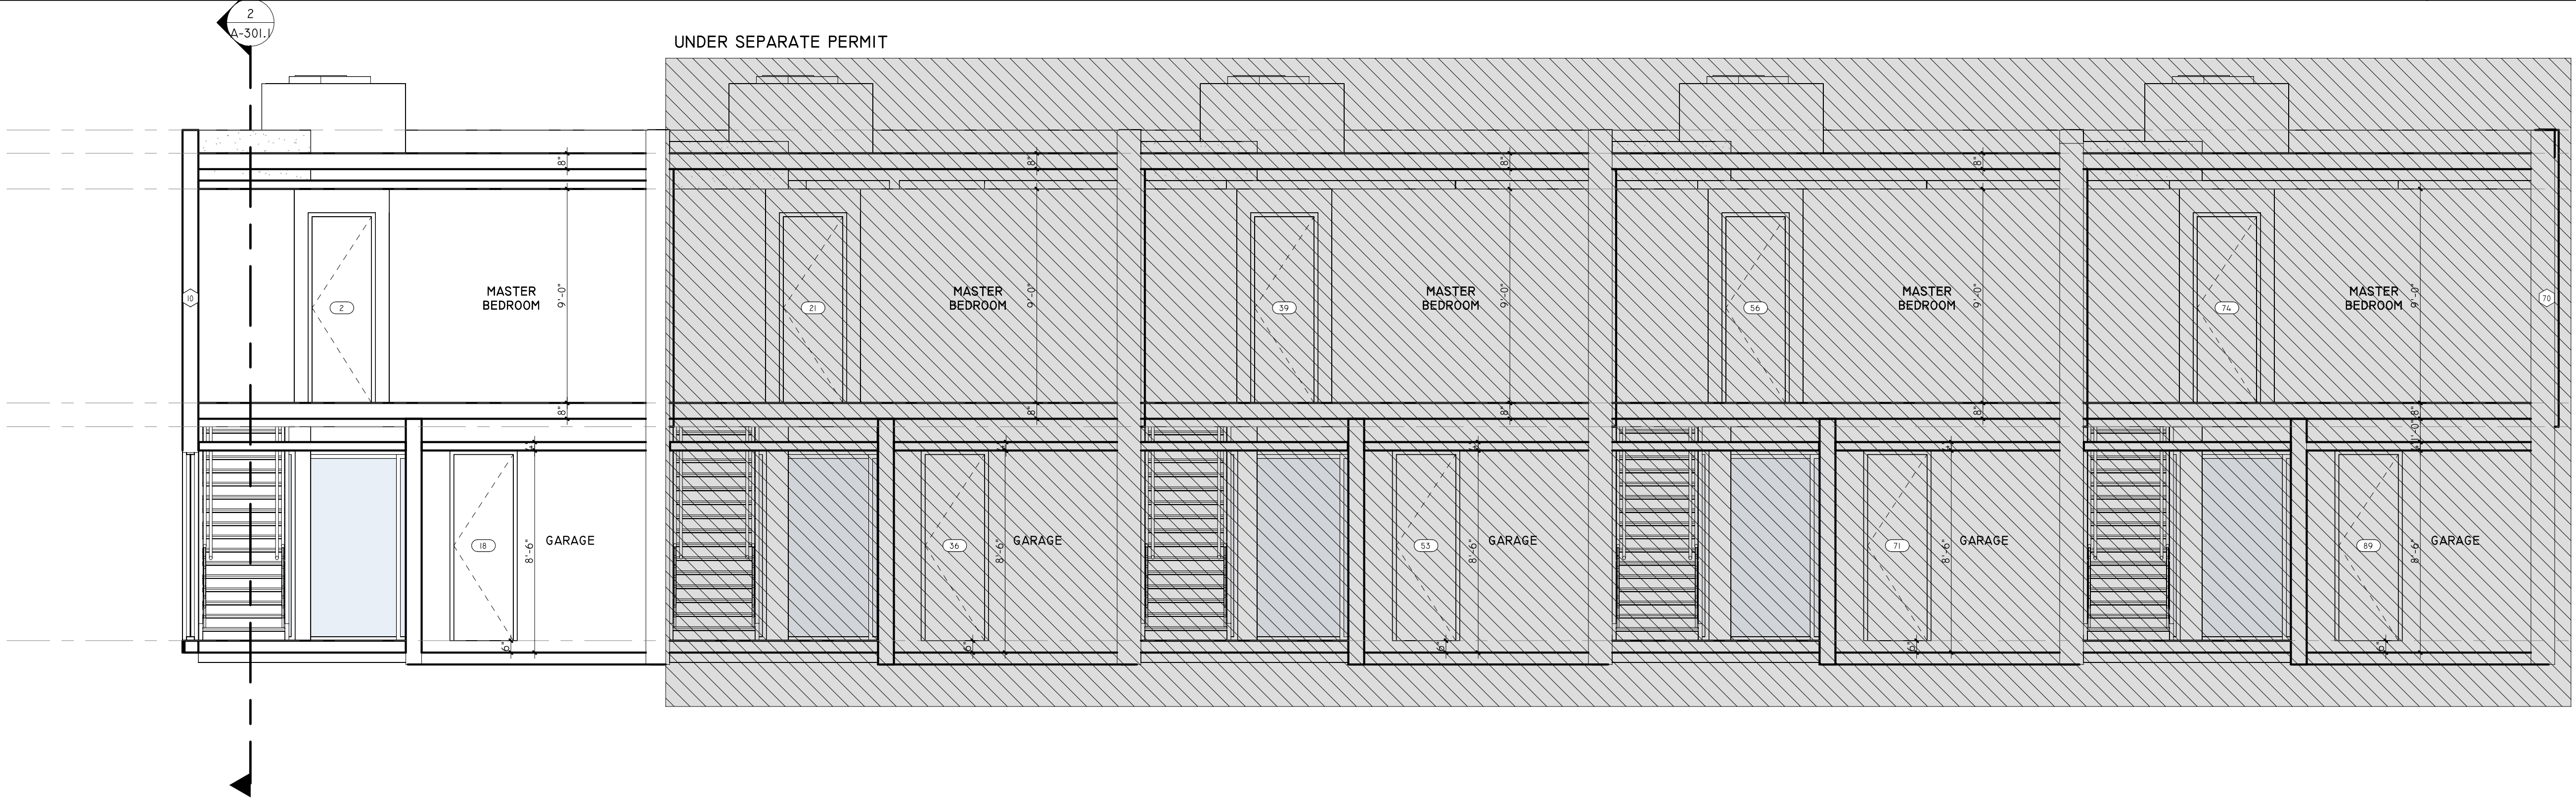

SECTION B
1/4" = 1'-0"