

SW 7006  
EXTRA WHITE  
STUCCO WALL

WOOD-LOOKING VENEER

SW 7073  
NETWORK GRAY  
STUCCO WALL

BRICK VENEER

SW 7075  
WEB GRAY  
FRAME/BROW

GREY TINT WINDOW


BEIGE COLOR

GLASS RAILING


NOTES:  
CONTRACTOR TO PROVIDE ALL COLOR AND ALL FINISH SAMPLES FOR APPROVAL.

GENERAL NOTE:  
ALL SIGNAGE SHALL BE IN COMPLIANCE WITH THE ZONING AND LAND DEVELOPMENT REGULATIONS, AND APPROVED UNDER SEPARATE PERMIT

EXTERIOR ELEVATIONS - KEY NOTES	
NUMBER	DESCRIPTION
1	WHITE STUCCO FINISH (EXTRA WHITE SW 7006 BY SHERWIN WILLIAMS)
2	LIGHT GREY SCORED STUCCO FINISH
3	DARK GREY STUCCO FINISH
4	VTAC METAL GRILL
5	EXTERIOR INSULATED GREY TINTED GLAZING
6	DARK BRONZE ALUMINUM POWDER COATED MULLION
7	EXTERIOR INSULATED CLEAR GLASS WINDOW STOREFRONT
8	WOOD TONE COLOR PAINTED STUCCO
9	BRICK VENEER
10	HOLLOW METAL DOOR
11	WHITE FEATURE BANDING
12	STUCCO REVEAL
13	SIGNAGE UNDER SEPARATE PERMIT
14	GLASS RAILING; GREY TINT
15	SPANDREL GLAZING PANEL
16	METAL CANOPY
17	PERFORATED METAL SCREEN
18	LED STRIP LIGHTING
19	DARK GREY ARCHITECTURAL EYEBROW
20	GREY FEATURE BANDING
21	DARK BRONZE METAL CABLE RAILING
22	WOOD LOOK ALUMINUM VERTICAL SLATS

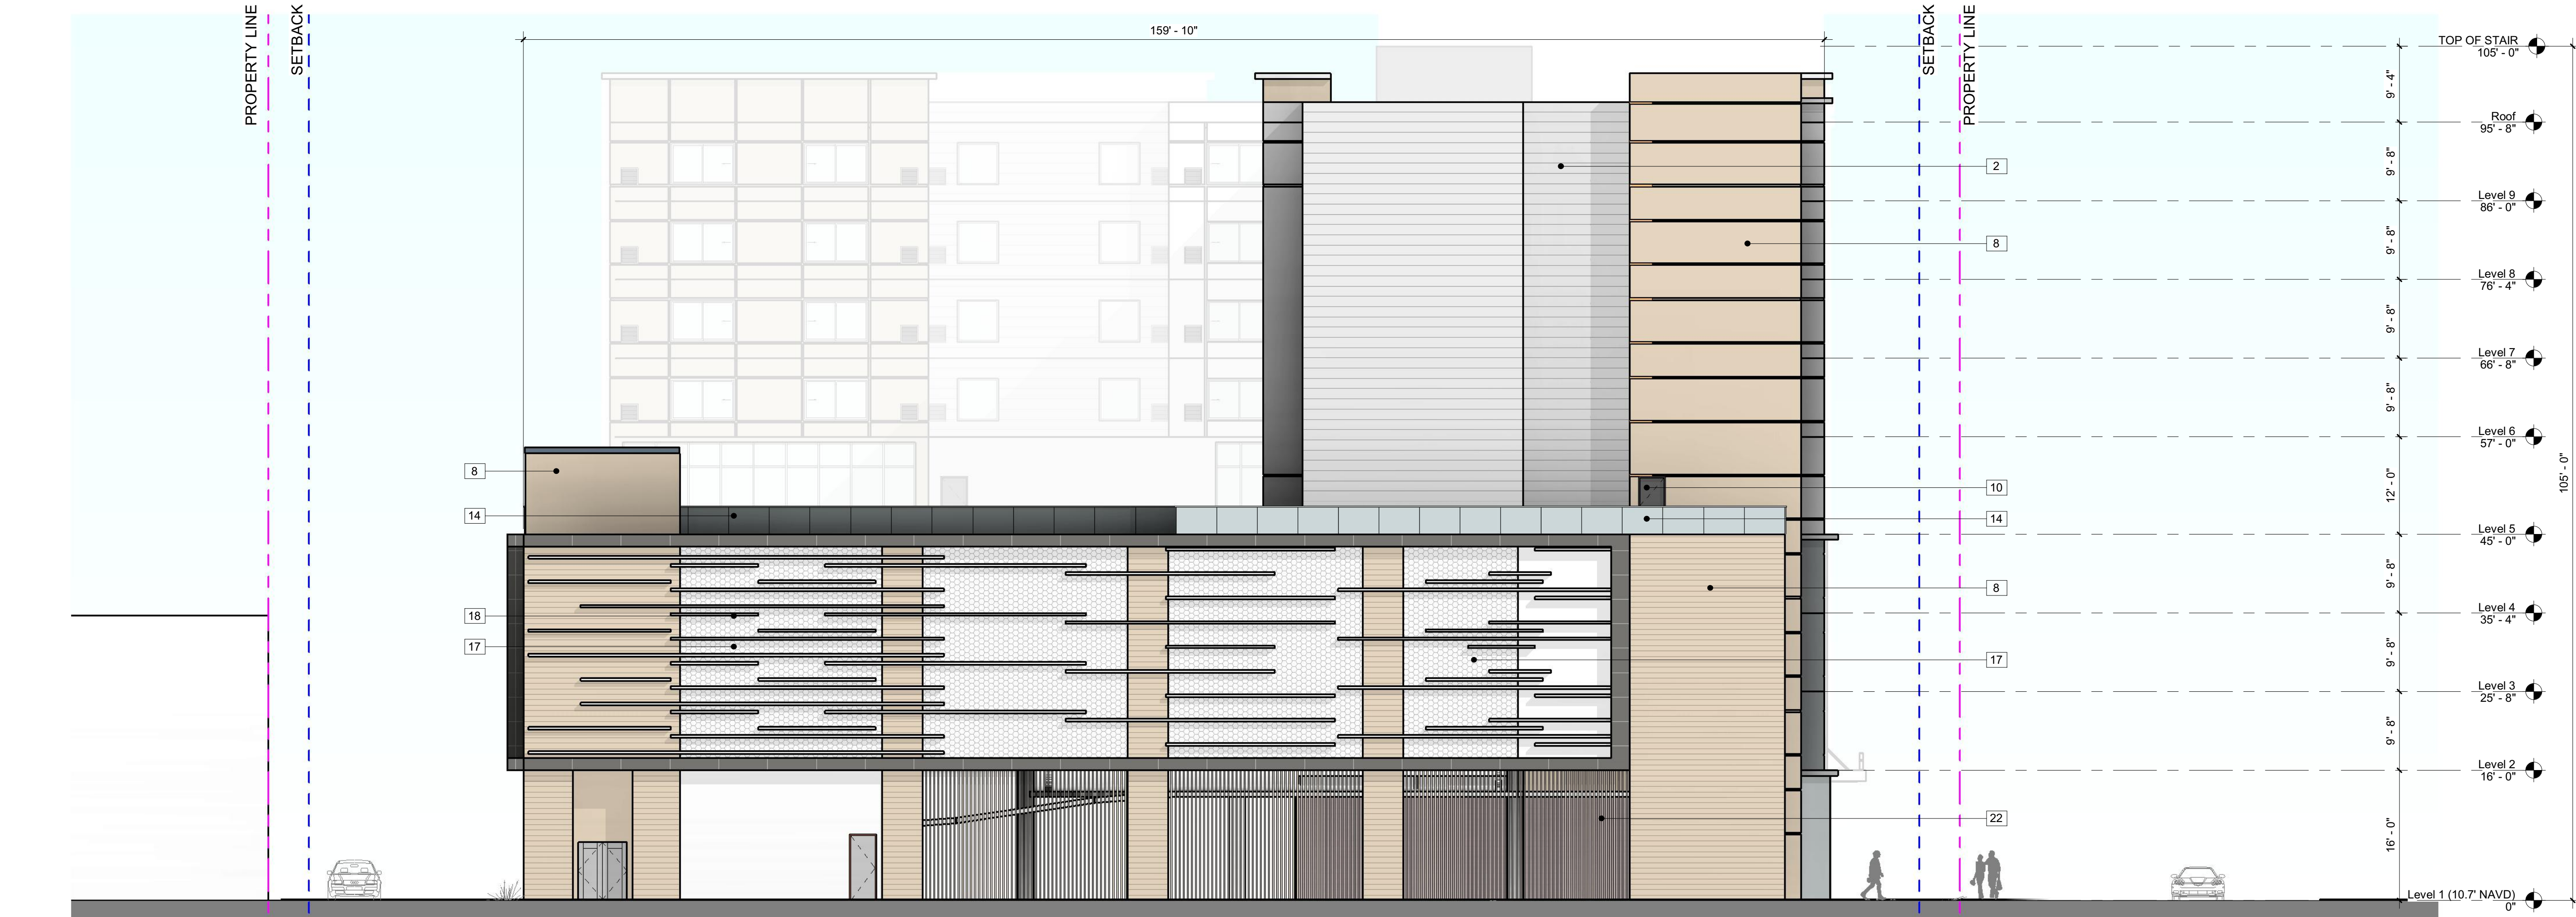

1 SOUTH ELEVATION  
3/32" = 1'-0"

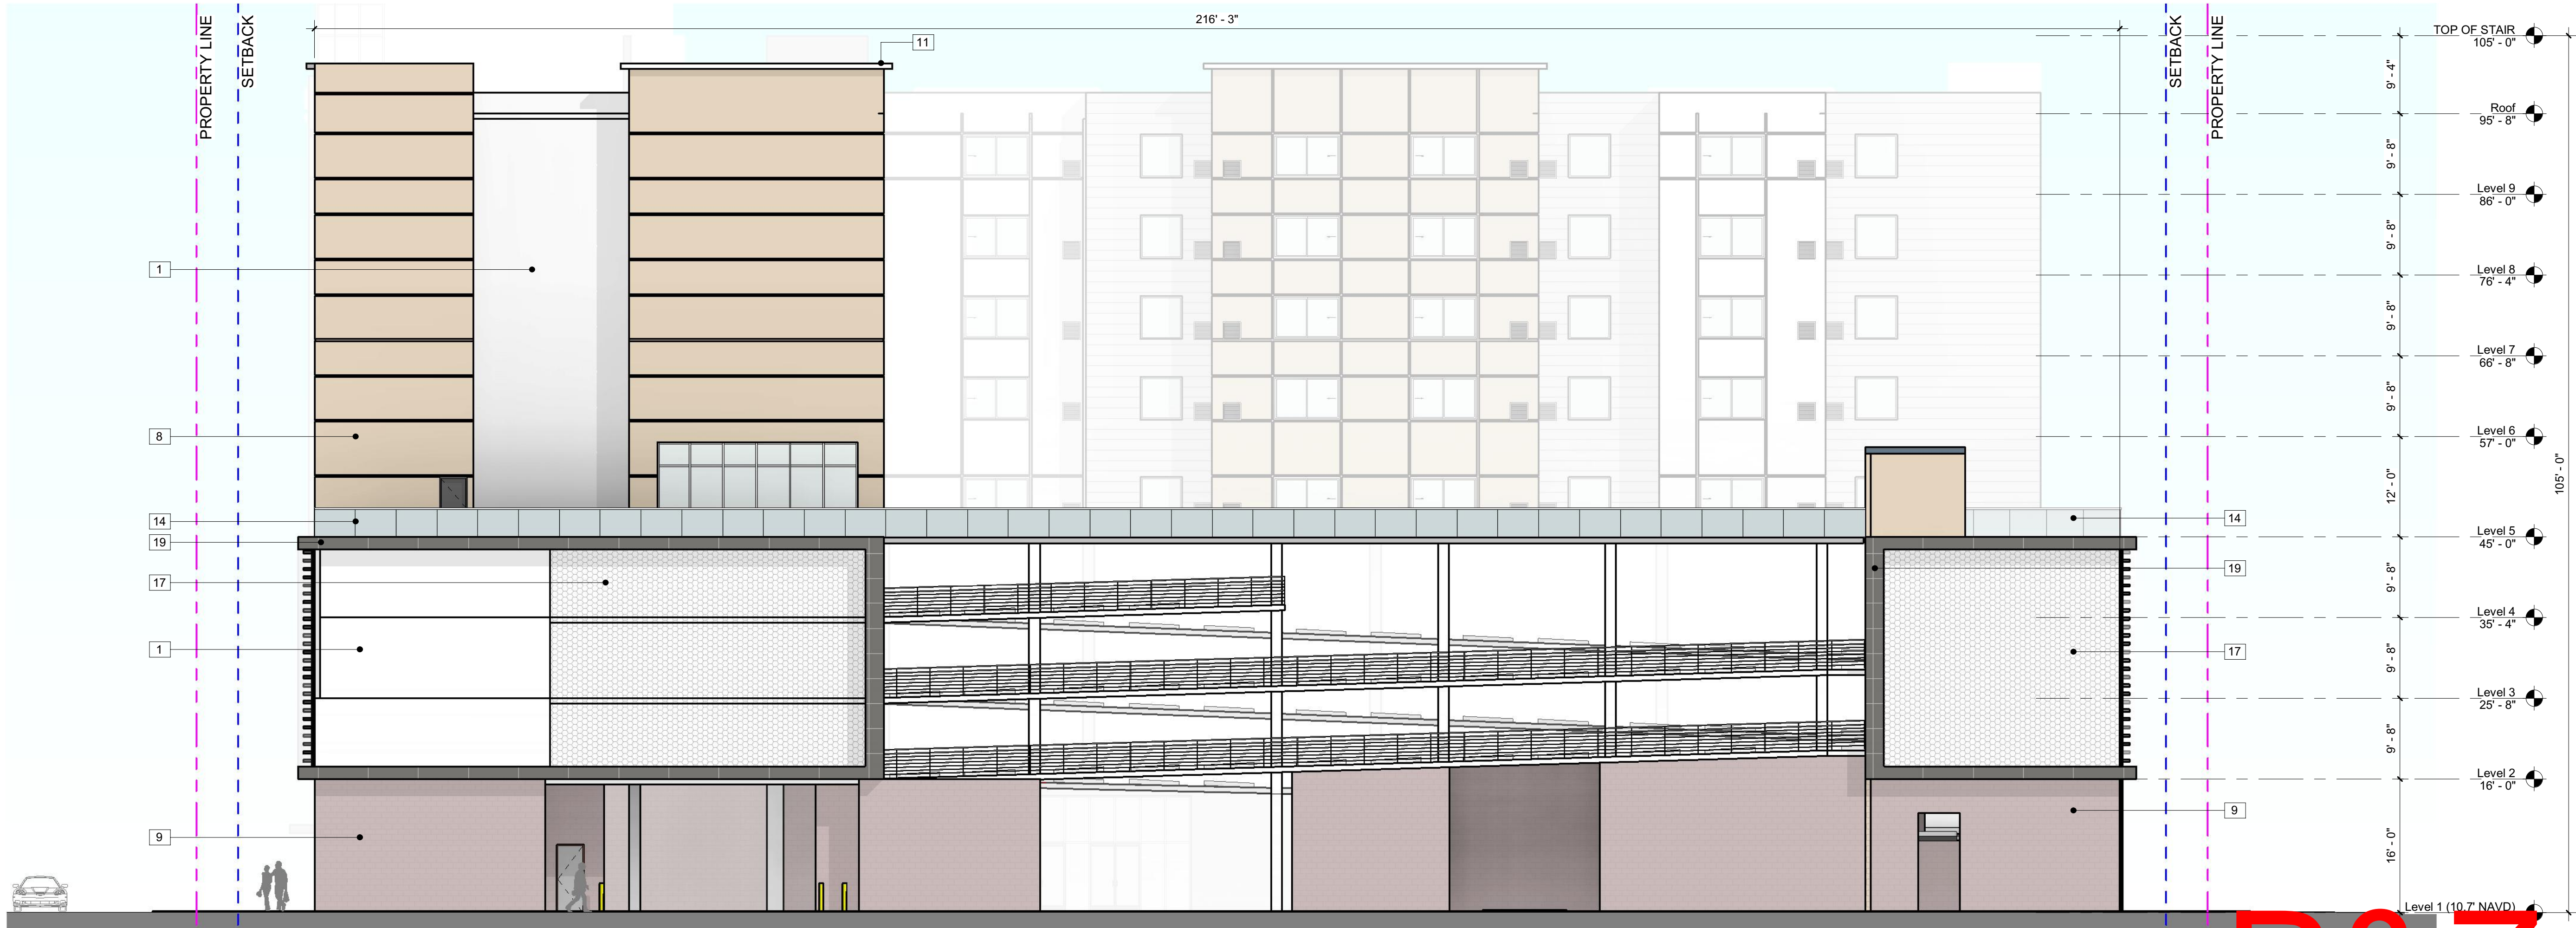

2 WEST ELEVATION  
3/32" = 1'-0"

DRC

10/13/22

HILTON HOMEWOOD SUITES  
POMPANO BEACH, FLORIDA

ELEVATIONS



Digitally signed by Daniel  
Adache  
DN: c=US, o=ADACHE  
GROUP ARCHITECTS,  
dnQualifier=A01410D0000  
0178C7883831000029D2,  
cn=Daniel Adache  
Date: 2022.10.13 11:28:19  
-04'00'

A-3.2  
P&Z  
12400001  
06/28/2020