


SECONDARY STREET  
② LEVEL 1 - FLOOR PLAN ENLARGED  
1/8" = 1'-0"

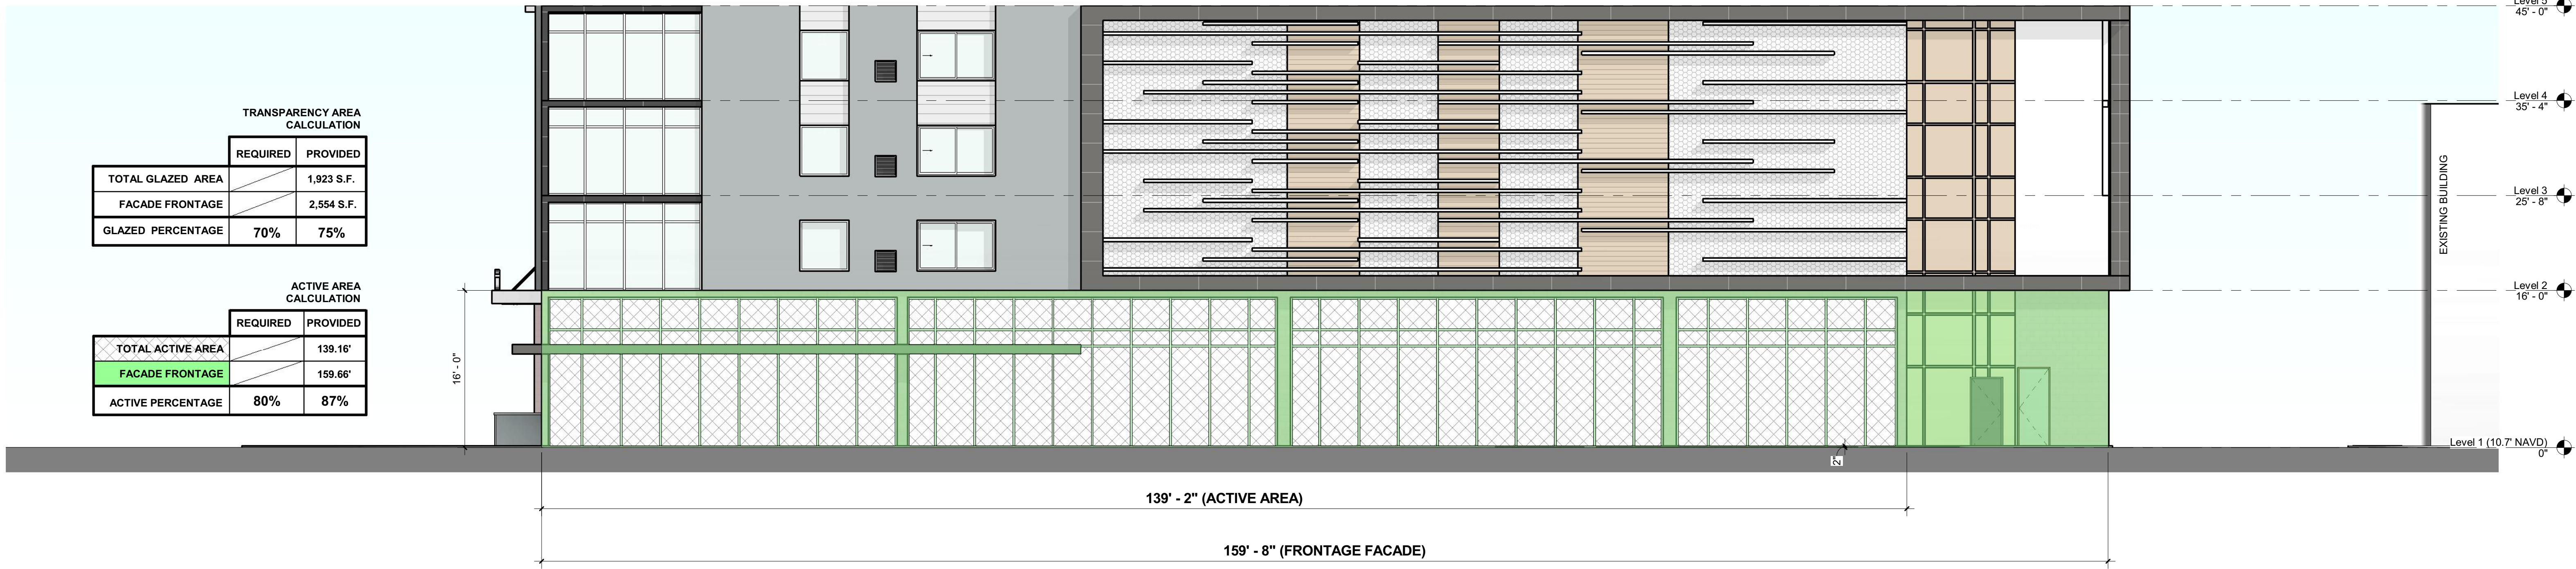

SECONDARY STREET  
① NORTH ELEVATION - ENLARGED PLAN  
1/8" = 1'-0"