

PLAN LEGEND

EFFICIENCY STUDIO

QUEEN/QUEEN GUEST ROOM

KING GUEST ROOM


AMENITY

BOH

VERTICAL CIRCULATION

LANDSCAPE

28 GUEST ROOMS PER LEVEL

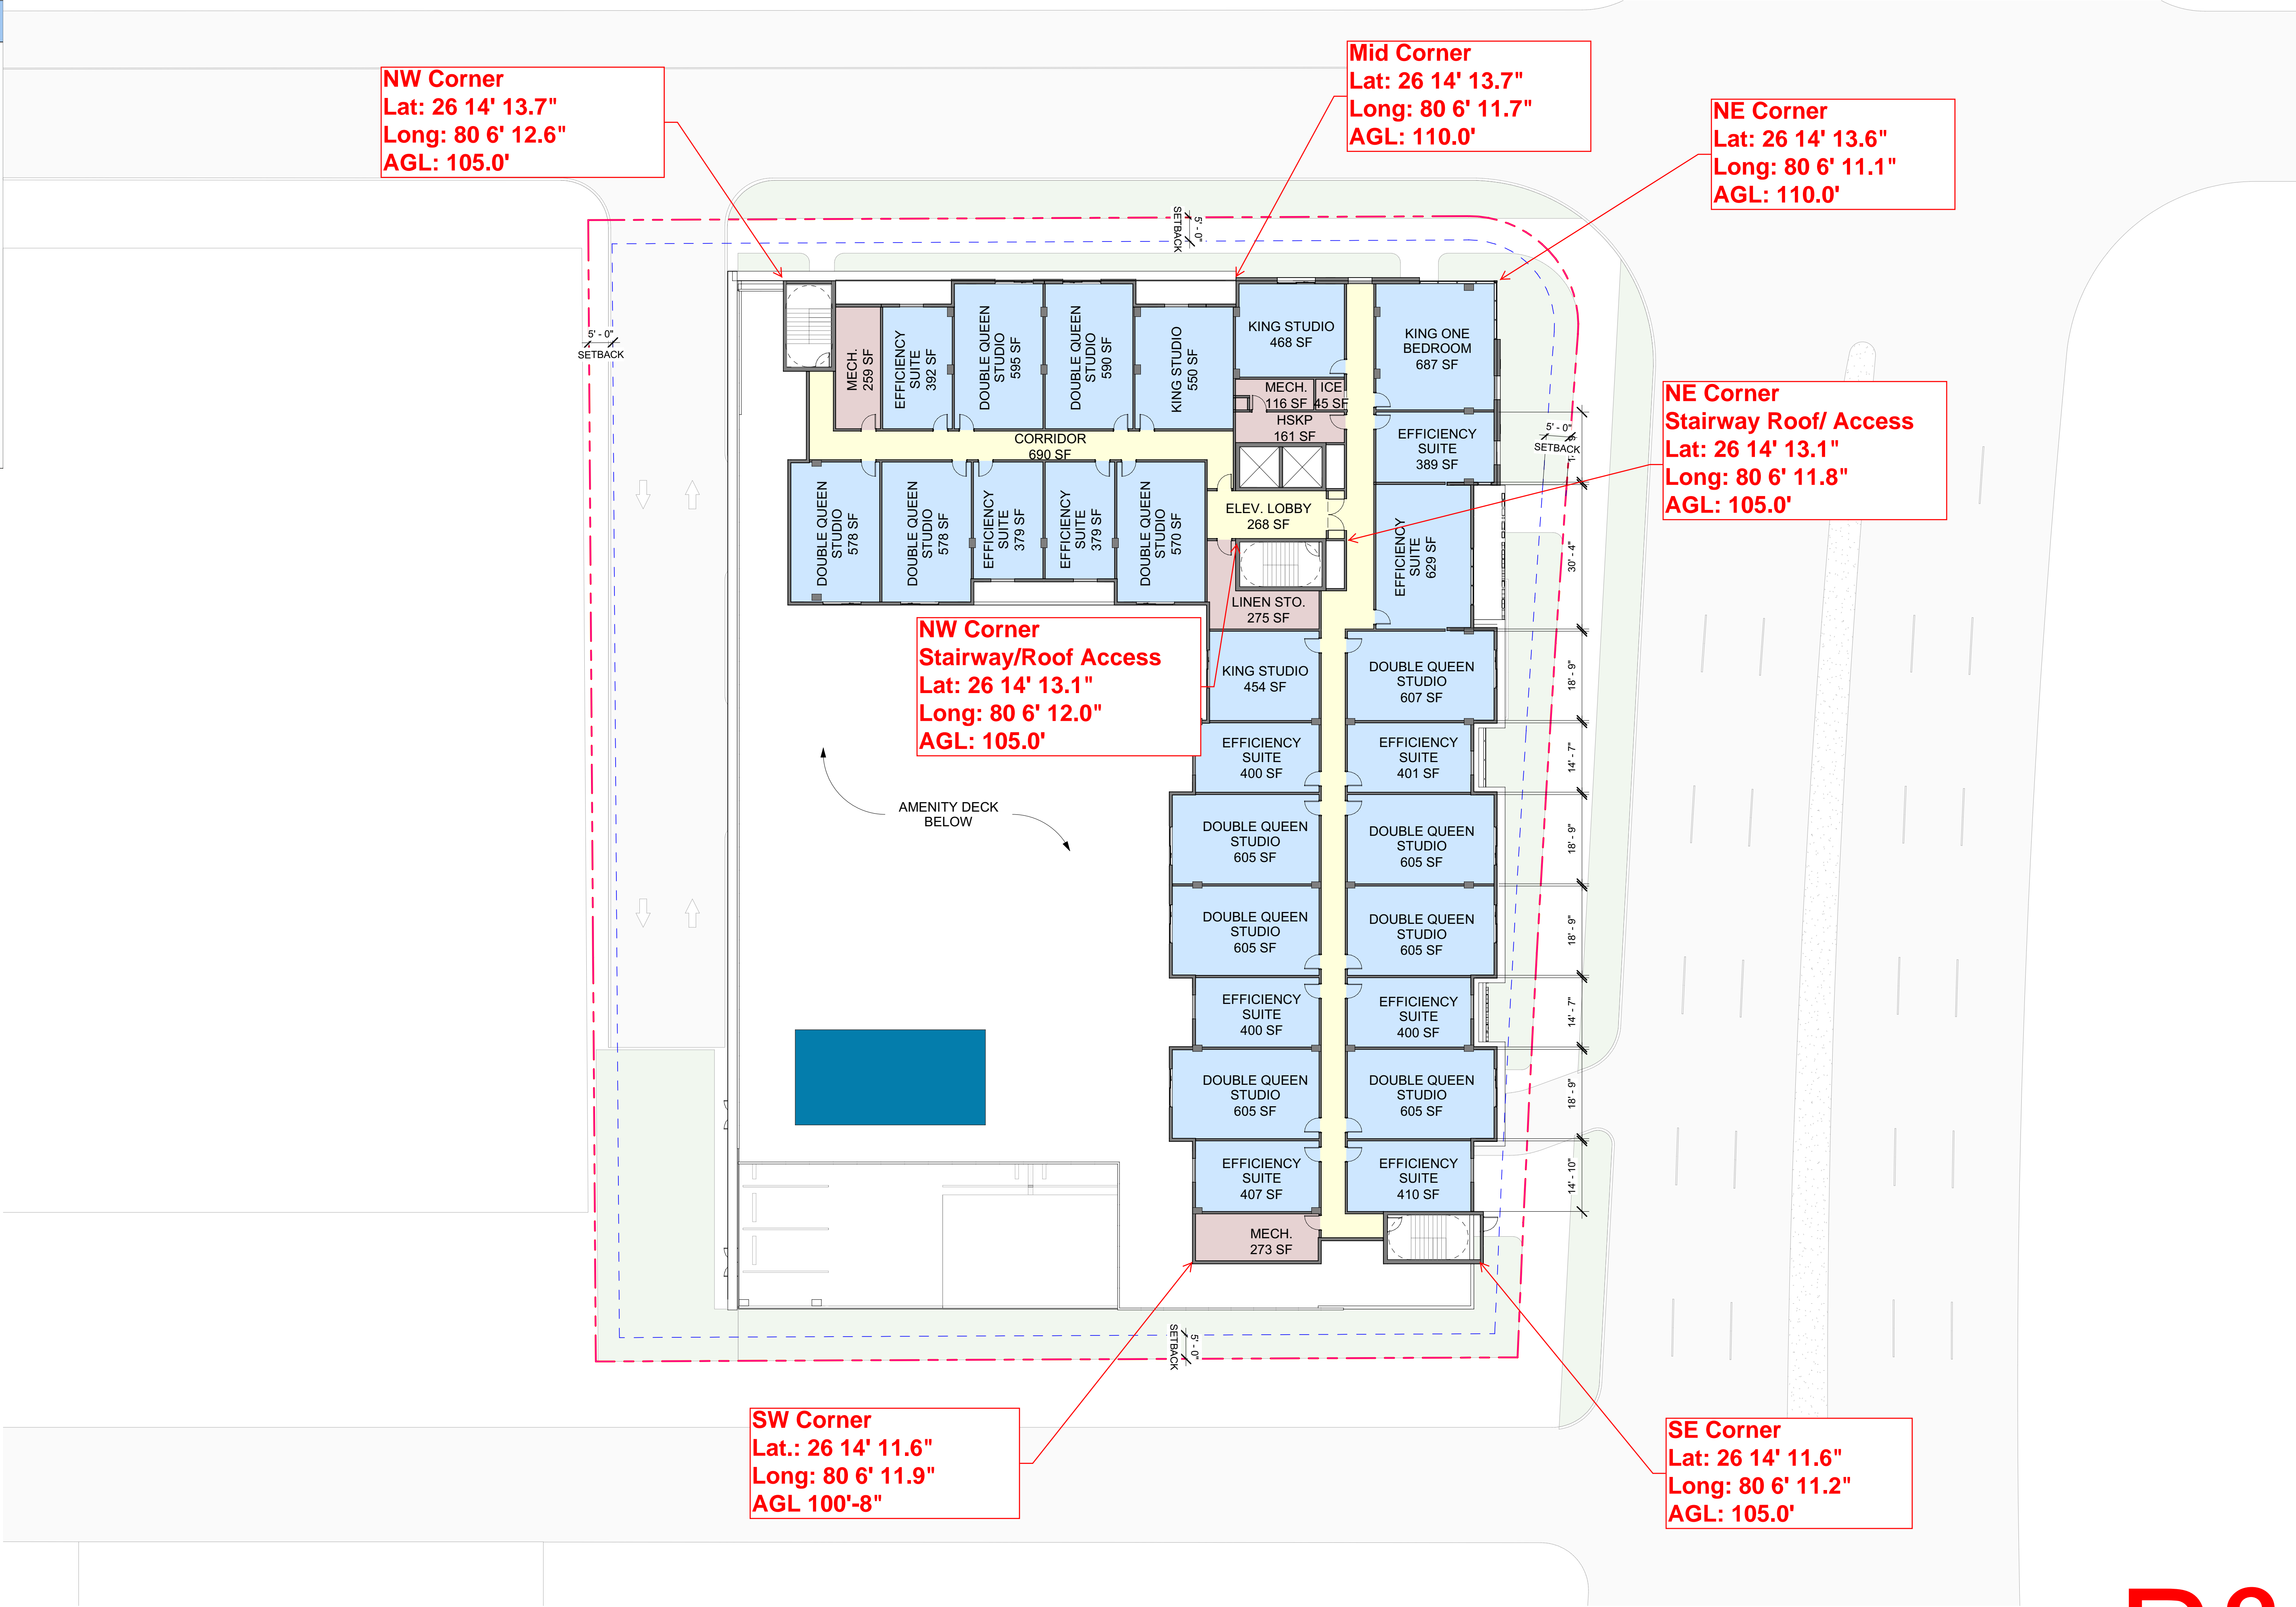

SW 7006
EXTRA WHITE
STUCCO WALL

WOOD-LOOKING VENEER

SW 7073
NETWORK GRAY
STUCCO WALL

BRICK VENEER

SW 7075
WEB GRAY
FRAME/BROW


GREY TINT WINDOW

BEIGE COLOR

GLASS RAILING

NOTES:
CONTRACTOR TO PROVIDE ALL COLOR AND ALL FINISH SAMPLES FOR APPROVAL.

EXTERIOR ELEVATIONS - KEY NOTES	
NUMBER	DESCRIPTION
1	WHITE STUCCO FINISH (EXTRA WHITE SW 7006 BY SHERWIN WILLIAMS)

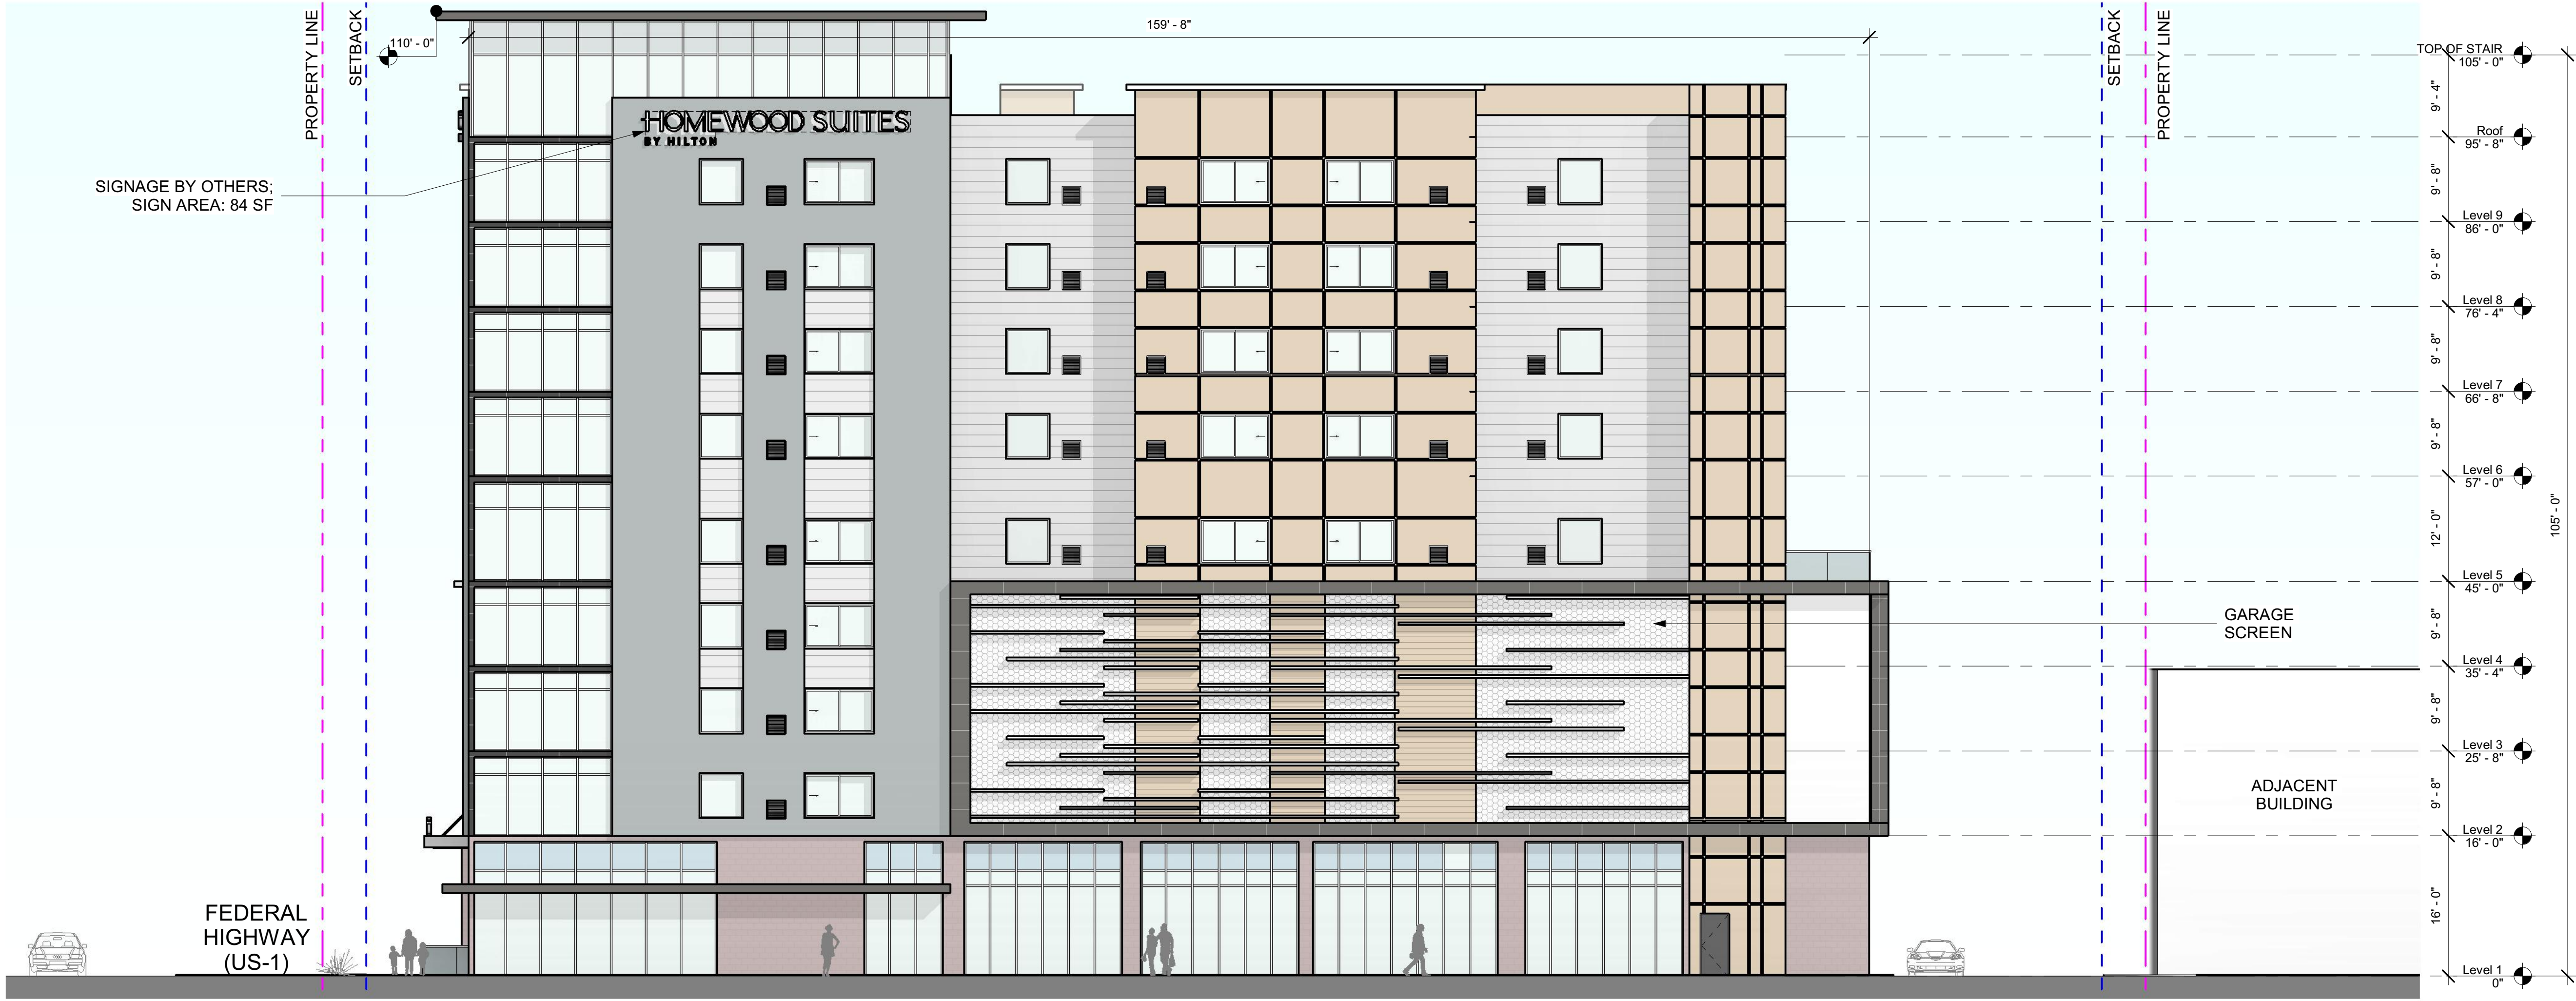

① NORTH ELEVATION
3/32" = 1'-0"



② EAST ELEVATION
3/32" = 1'-0"