




PRIMARY STREET
② LEVEL 1 - FLOOR PLAN, ENLARGED
1/8" = 1'-0"

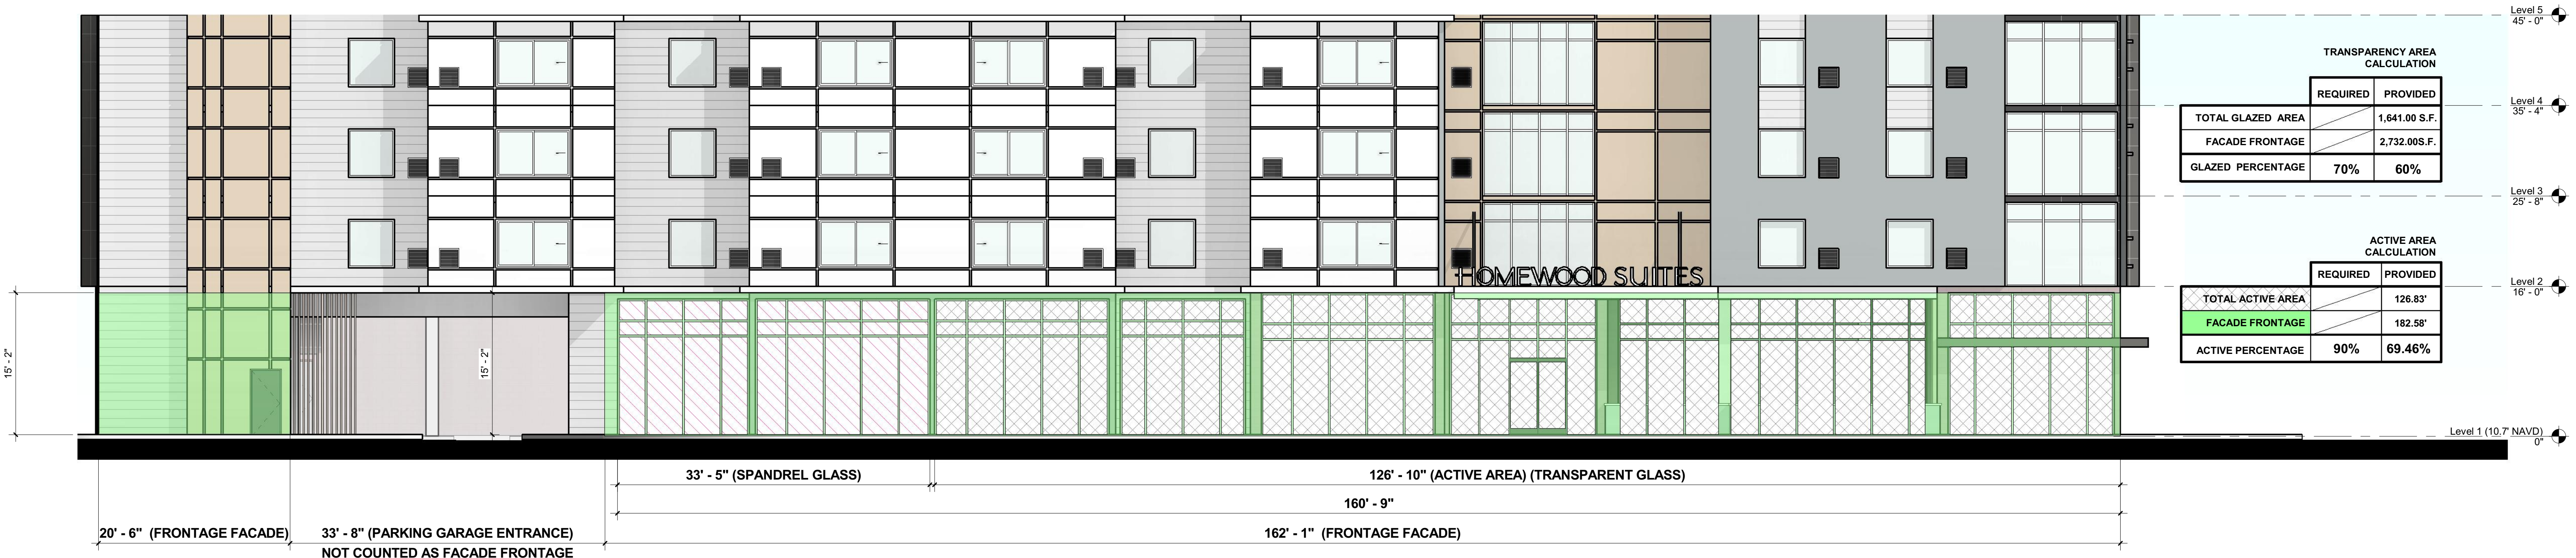

PRIMARY STREET
① EAST ELEVATION - ENLARGED
1/8" = 1'-0"



Digitally signed by Daniel
Adache
DN: c=US, o=ADACHE
GROUP ARCHITECTS,
dnQualifier=A01410D0000
0178C7883B31000029D2,
cn=Daniel Adache
Date: 2022.10.13 12:05:31
-04'00'