



① GARAGE DECORATIVE SCREEN / ELEV.
1/4" = 1'-0"

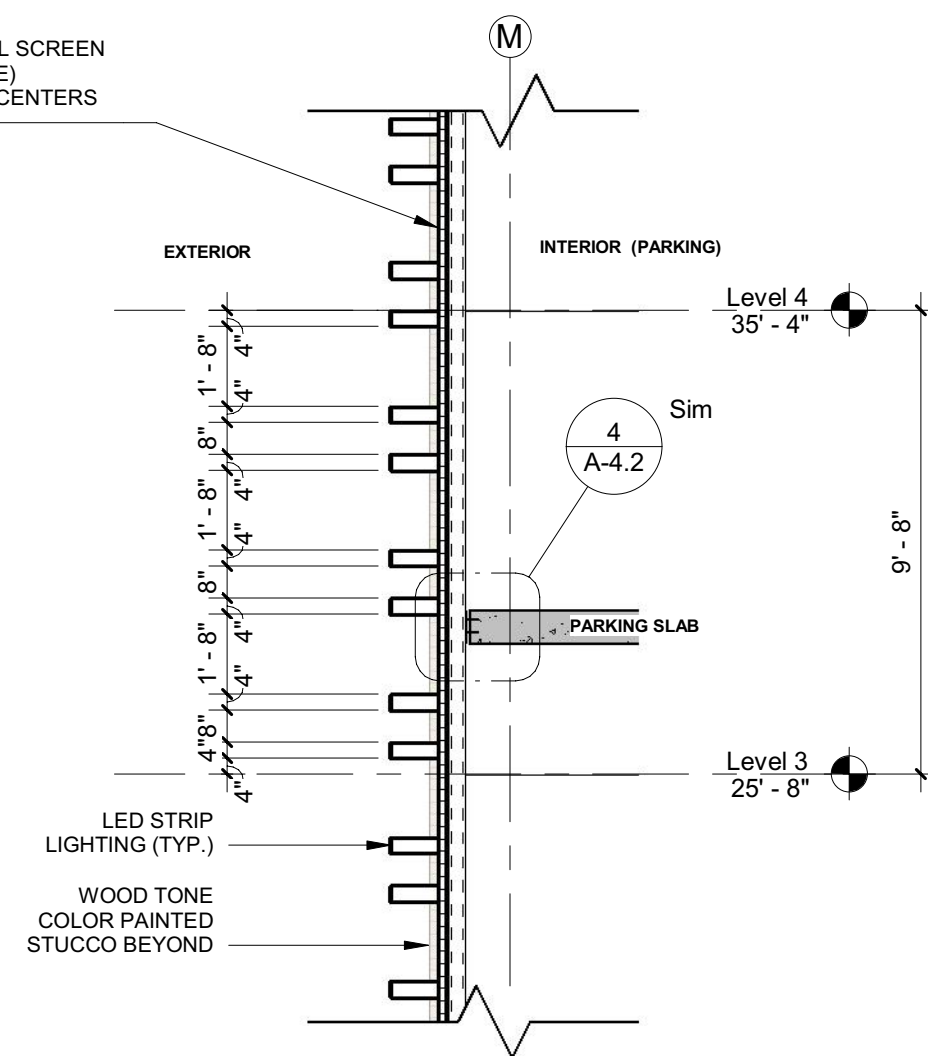


② GARAGE DECORATIVE SCREEN / SECT.
1/4" = 1'-0"

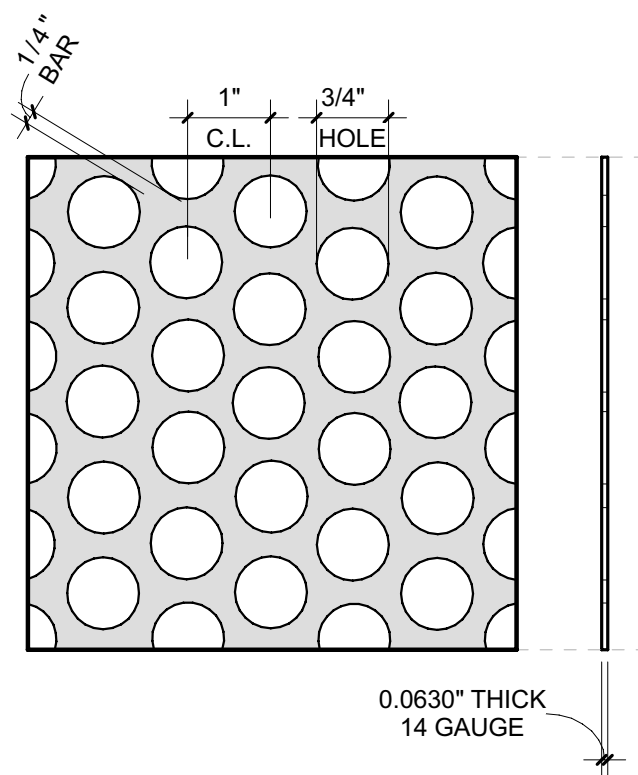

McNICHOLS PERFORATED METAL SCREEN
ITEM 1734016341 - 48" X 120"
0.0630" THICK (14 GAUGE)
3/4" ROUND ON 1" STAGGERED CENTERS
51% OPEN AREA

③ PERFORATED METAL SCREEN
6" = 1'-0"

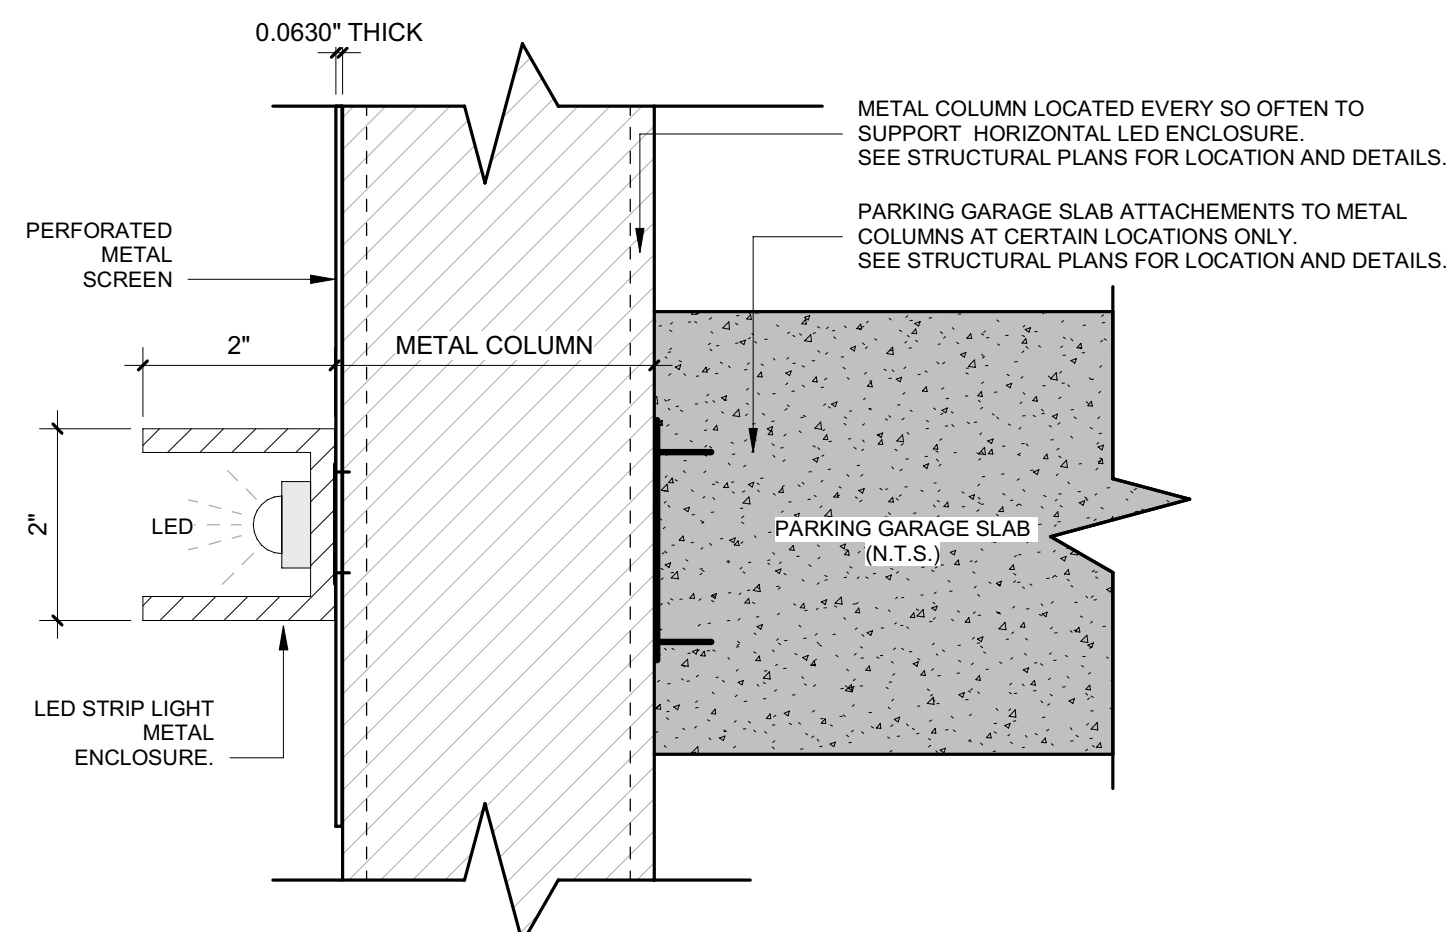

④ LED LIGHT ENLARGED
6" = 1'-0"