

Scale: 1 inch= 12 Ft.


DESCRIPTION:  
GARAGE  
NORMAL POWER

DATE:  
12/2/2022

REV# 01

PROJECT:  
200 N FEDERAL SITE

DRC  
PZ22-12000039  
06/07/2023

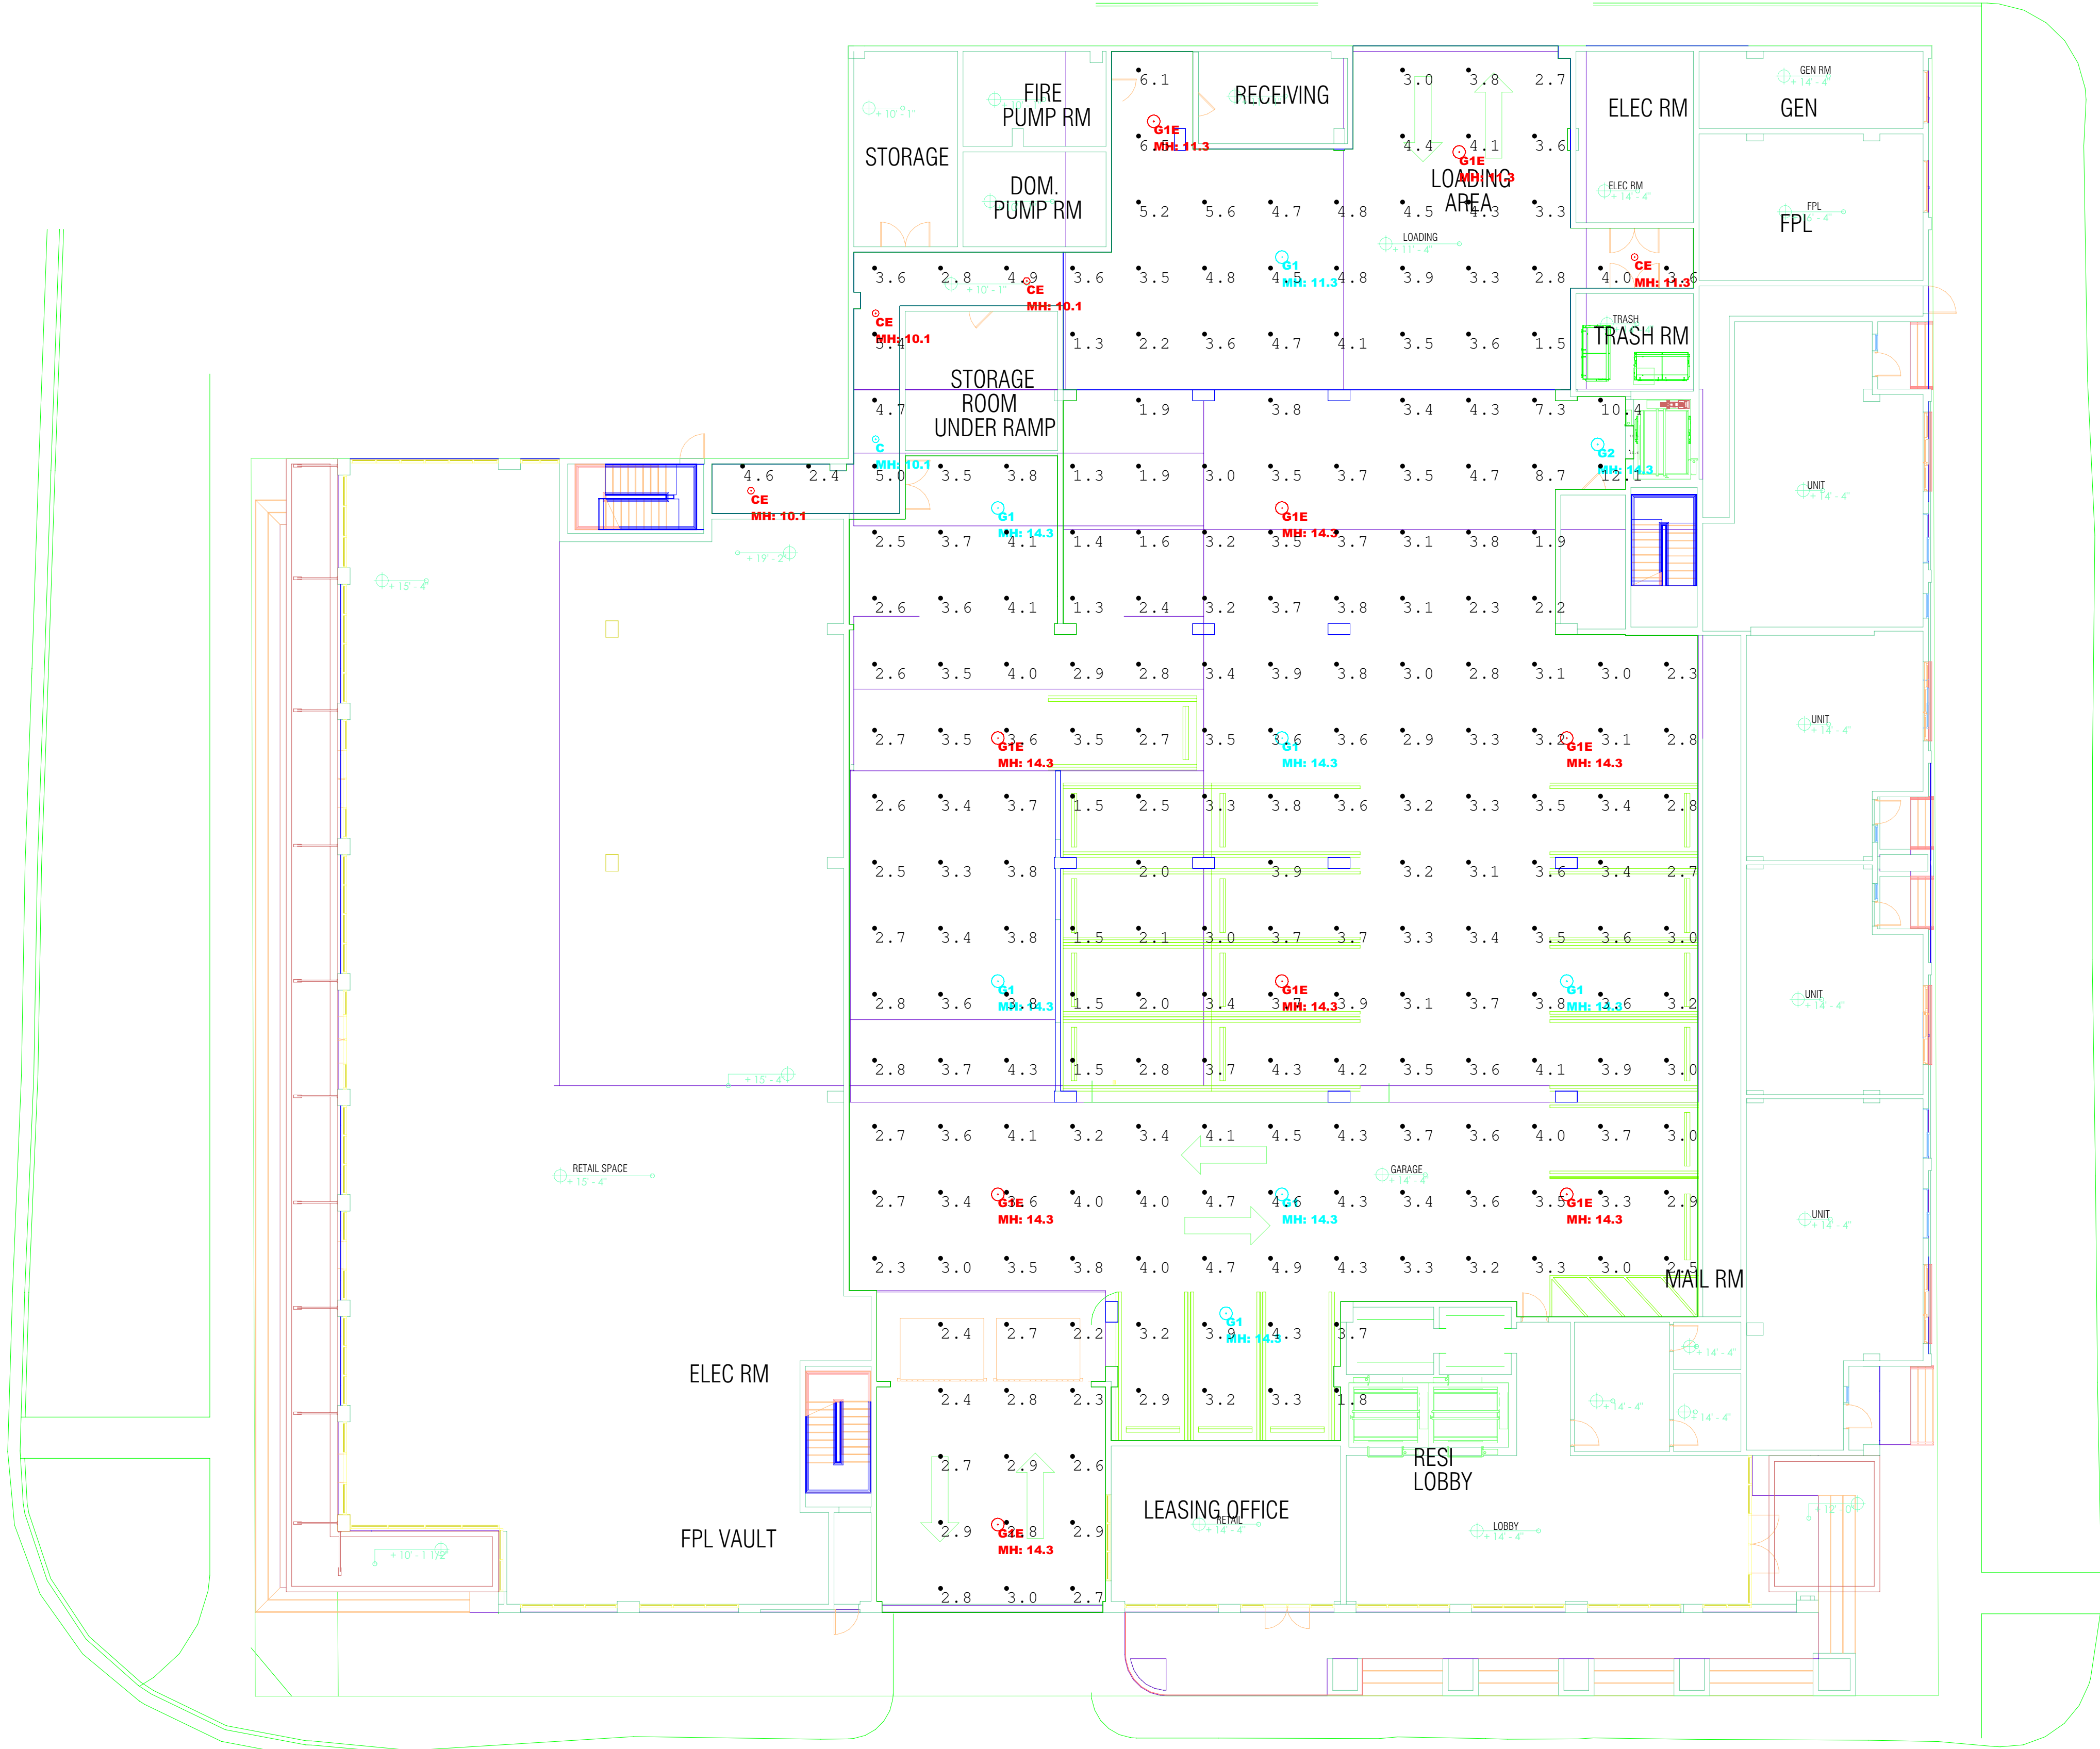

LUMINAIRE SCHEDULE									
Scene: NORMAL									
SYMBOL	QTY	LABEL	ARRANGEMENT	MANUFACTURER	CATALOG NUMBER	MOUNTING	EMERGENCY	LF	LUMINAIRE LUMENS
	1	C	Single	Juno Lighting	JSP 11N 13LM 40K 90CRI MVOLT 27 WH	CEILING	NA	0.750	1386
	4	CE	Single	Juno Lighting	JSP 11N 13LM 40K 90CRI MVOLT 27 WH	CEILING	INVERTER	0.750	1386
	7	G1	Single	Lithonia Lighting	VCPG LED P1 40K T50 MVOLT	CEILING	NA	0.860	3886
	9	G1E	Single	Lithonia Lighting	VCPG LED P1 40K T50 MVOLT	CEILING	INVERTER	0.860	3886
	1	G2	Single	Lithonia Lighting	VCPG LED P4 40K T50 MVOLT	CEILING	NA	0.860	7874

CALCULATION SUMMARY											
Scene: NORMAL											
LABEL	CALC TYPE	UNITS	SPACING L-R (FT)	SPACING T-B (FT)	HEIGHT (FT)	AVG	MAX	MIN	AVGMIN	MAXMIN	
ELEVATOR THRESHOLD	Illuminance	Fc	2	N.A.	N.A.	10.05	10.0	10.0	1.00	1.01	
GARAGE Floor	Illuminance	Fc	0	0	0	3.40	12.1	1.3	2.60	0.31	

LIGHTING POWER DENSITY SUMMARY			
Scene: NORMAL			
LABEL	AREA	TOTAL WATTS	LPD
GARAGE LPD	14891	937,4201	0.637