




DESIGNED DRAWN CHECKED  
Designer Author Checker

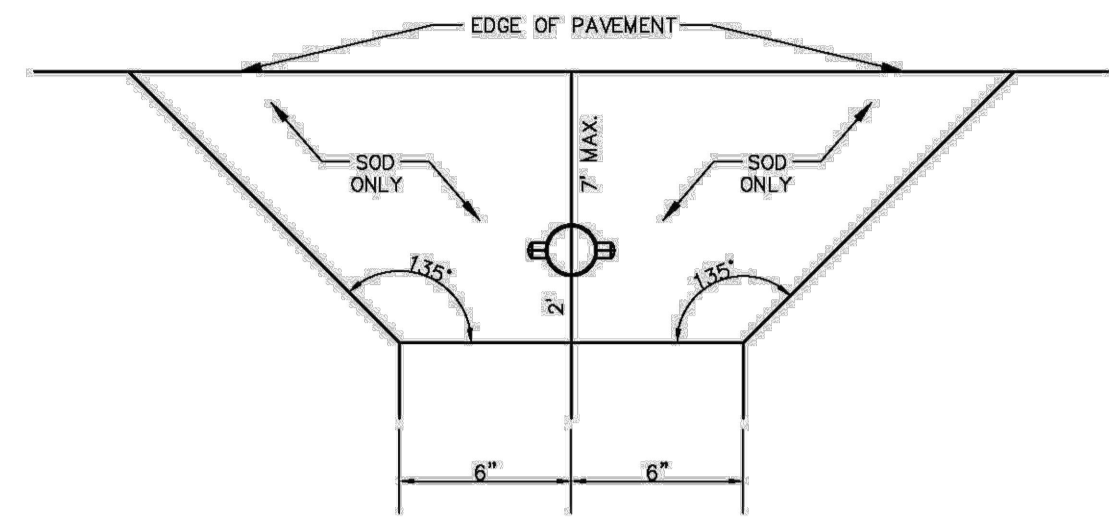

REQUIREMENTS APPLY TO FIRE HYDRANTS, SIAMESE CONNECTIONS AND ANY OTHER FIRE EQUIPMENT FOR UTILIZING A FIRE HOSE, ON PRIVATE OR PUBLIC PROPERTY.







7'-6" FROM ALL WORKING SIDES AND 3'-6" FROM REAR. SOD ONLY IN THESE AREAS.

THE CLEAR ZONE SHALL BE FREE OF LANDSCAPE, (EXCEPT SOD), MAILBOXES, PARKING SPACES, LIGHT-POSTS AND ALL OTHER OBJECTS.

EXCEPTIONS: OTHER FIRE FIGHTING EQUIPMENT OR TRAFFIC POSTS TO PREVENT FIRE FIGHTING EQUIPMENT.

THIS DIAGRAM SHALL APPEAR ON ALL LANDSCAPE PLANS PRIOR TO APPROVAL.

REVISIONS		LANDSCAPE STANDARDS	
BY	DATE	URBAN FORESTRY	FIRE HYDRANT CLEAR ZONE
TCW	APRIL 2010	CITY OF POMPAÑO BEACH	
		APPROVED BY:	DATE: AUGUST 2010
		URBAN FORESTER	DWG. NO. 300-1
		SCALE: N.T.S.	

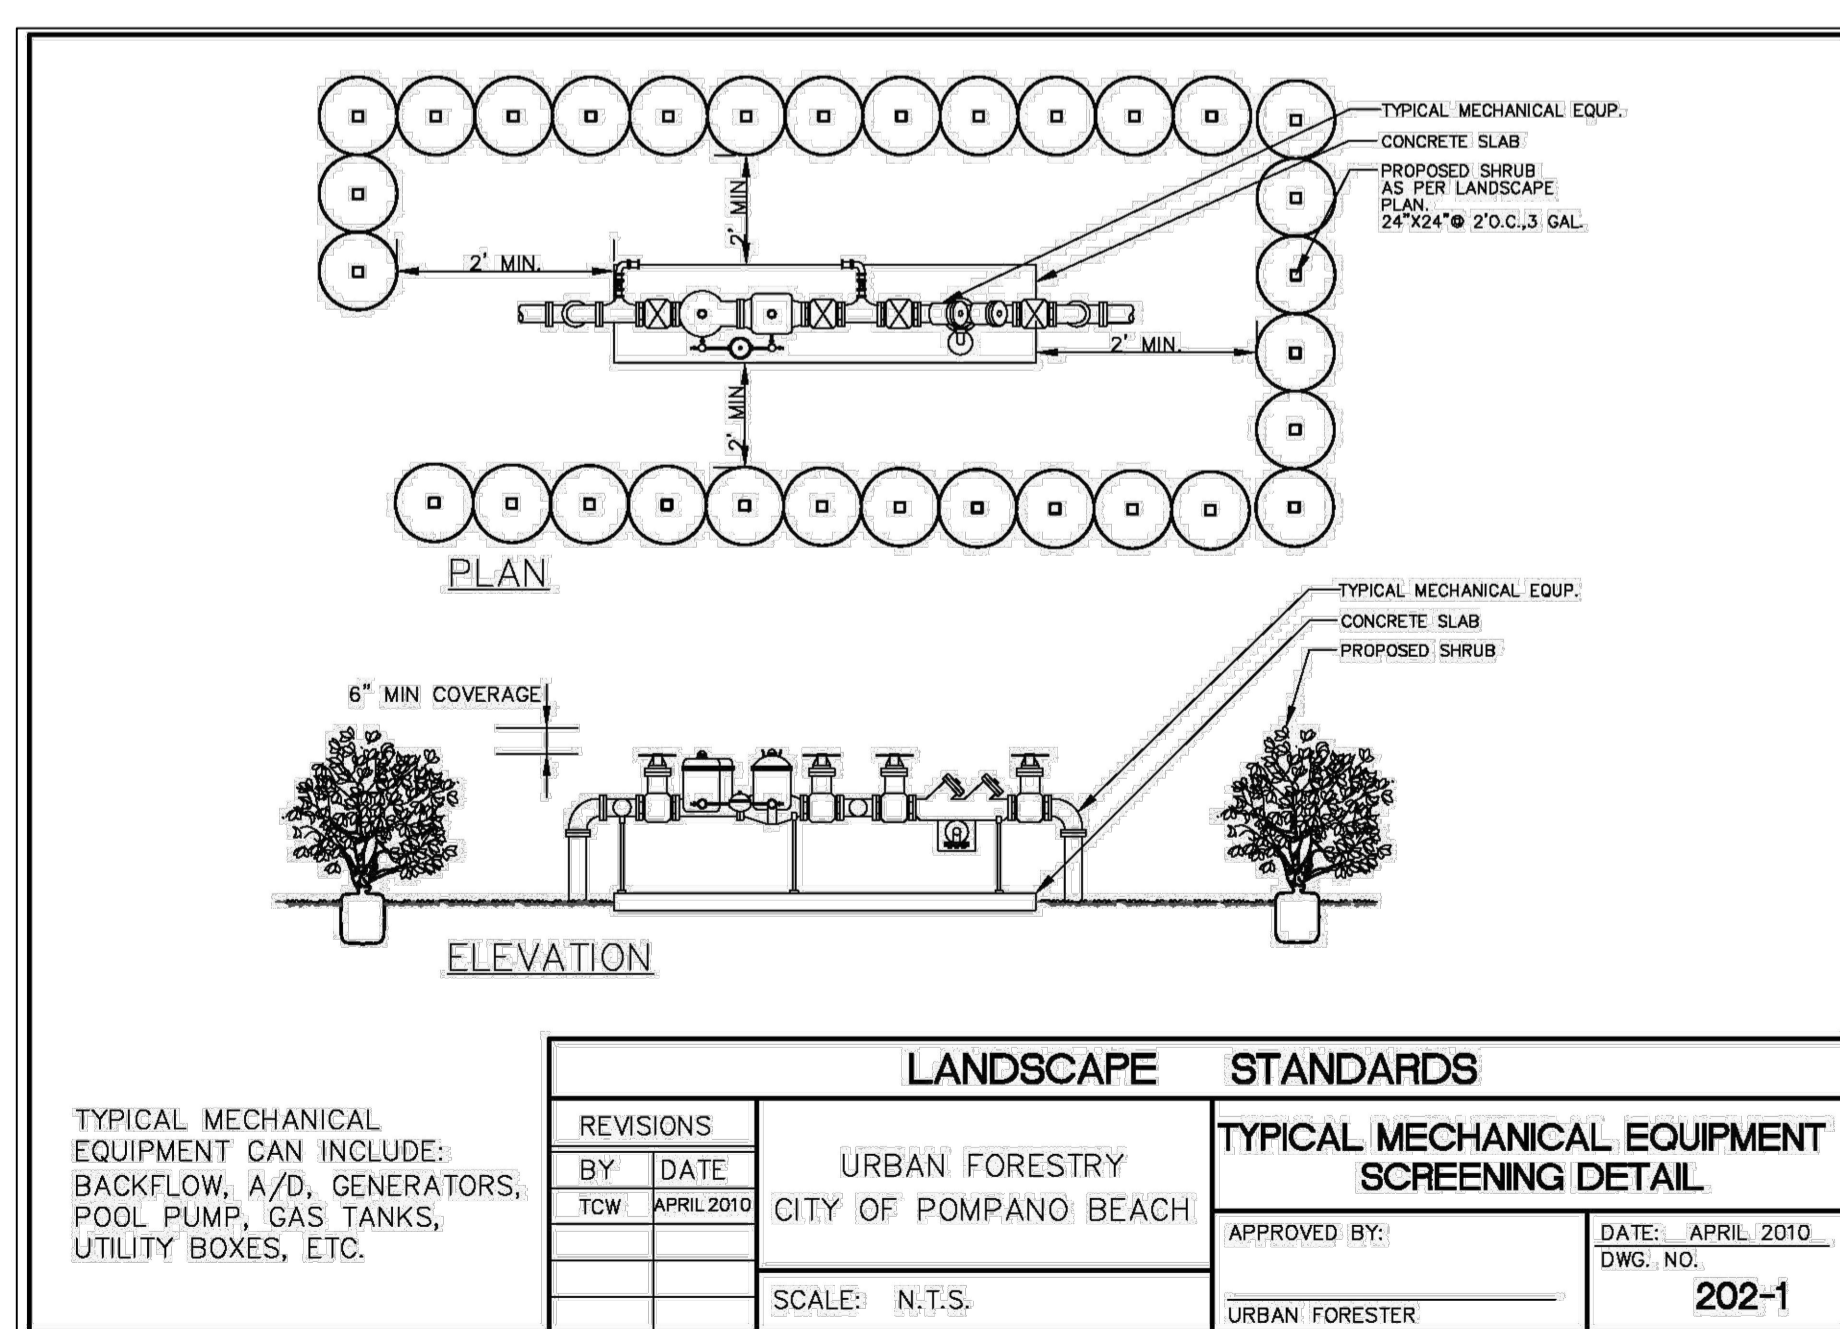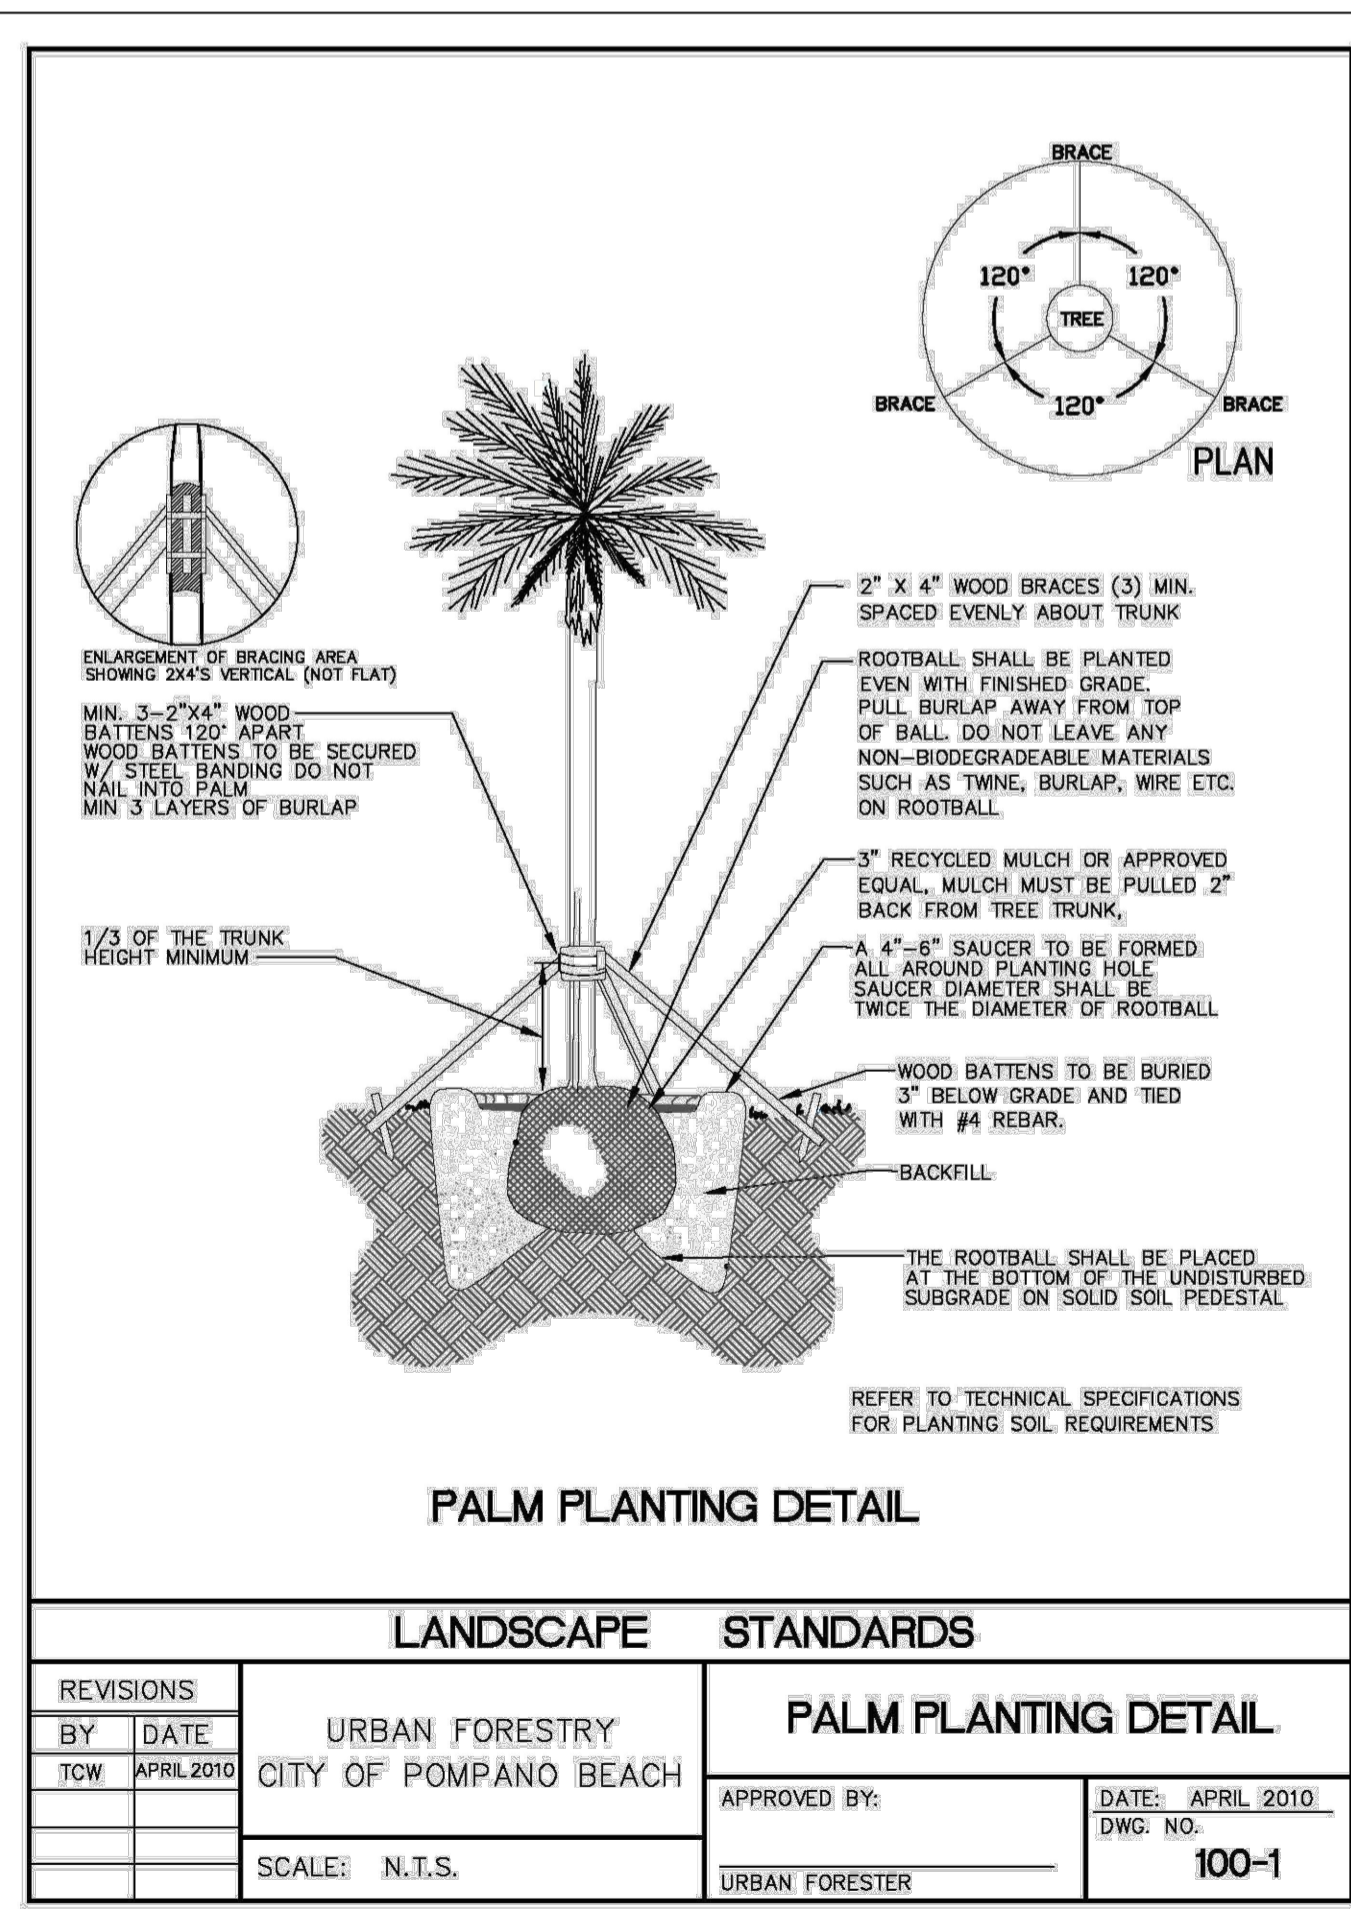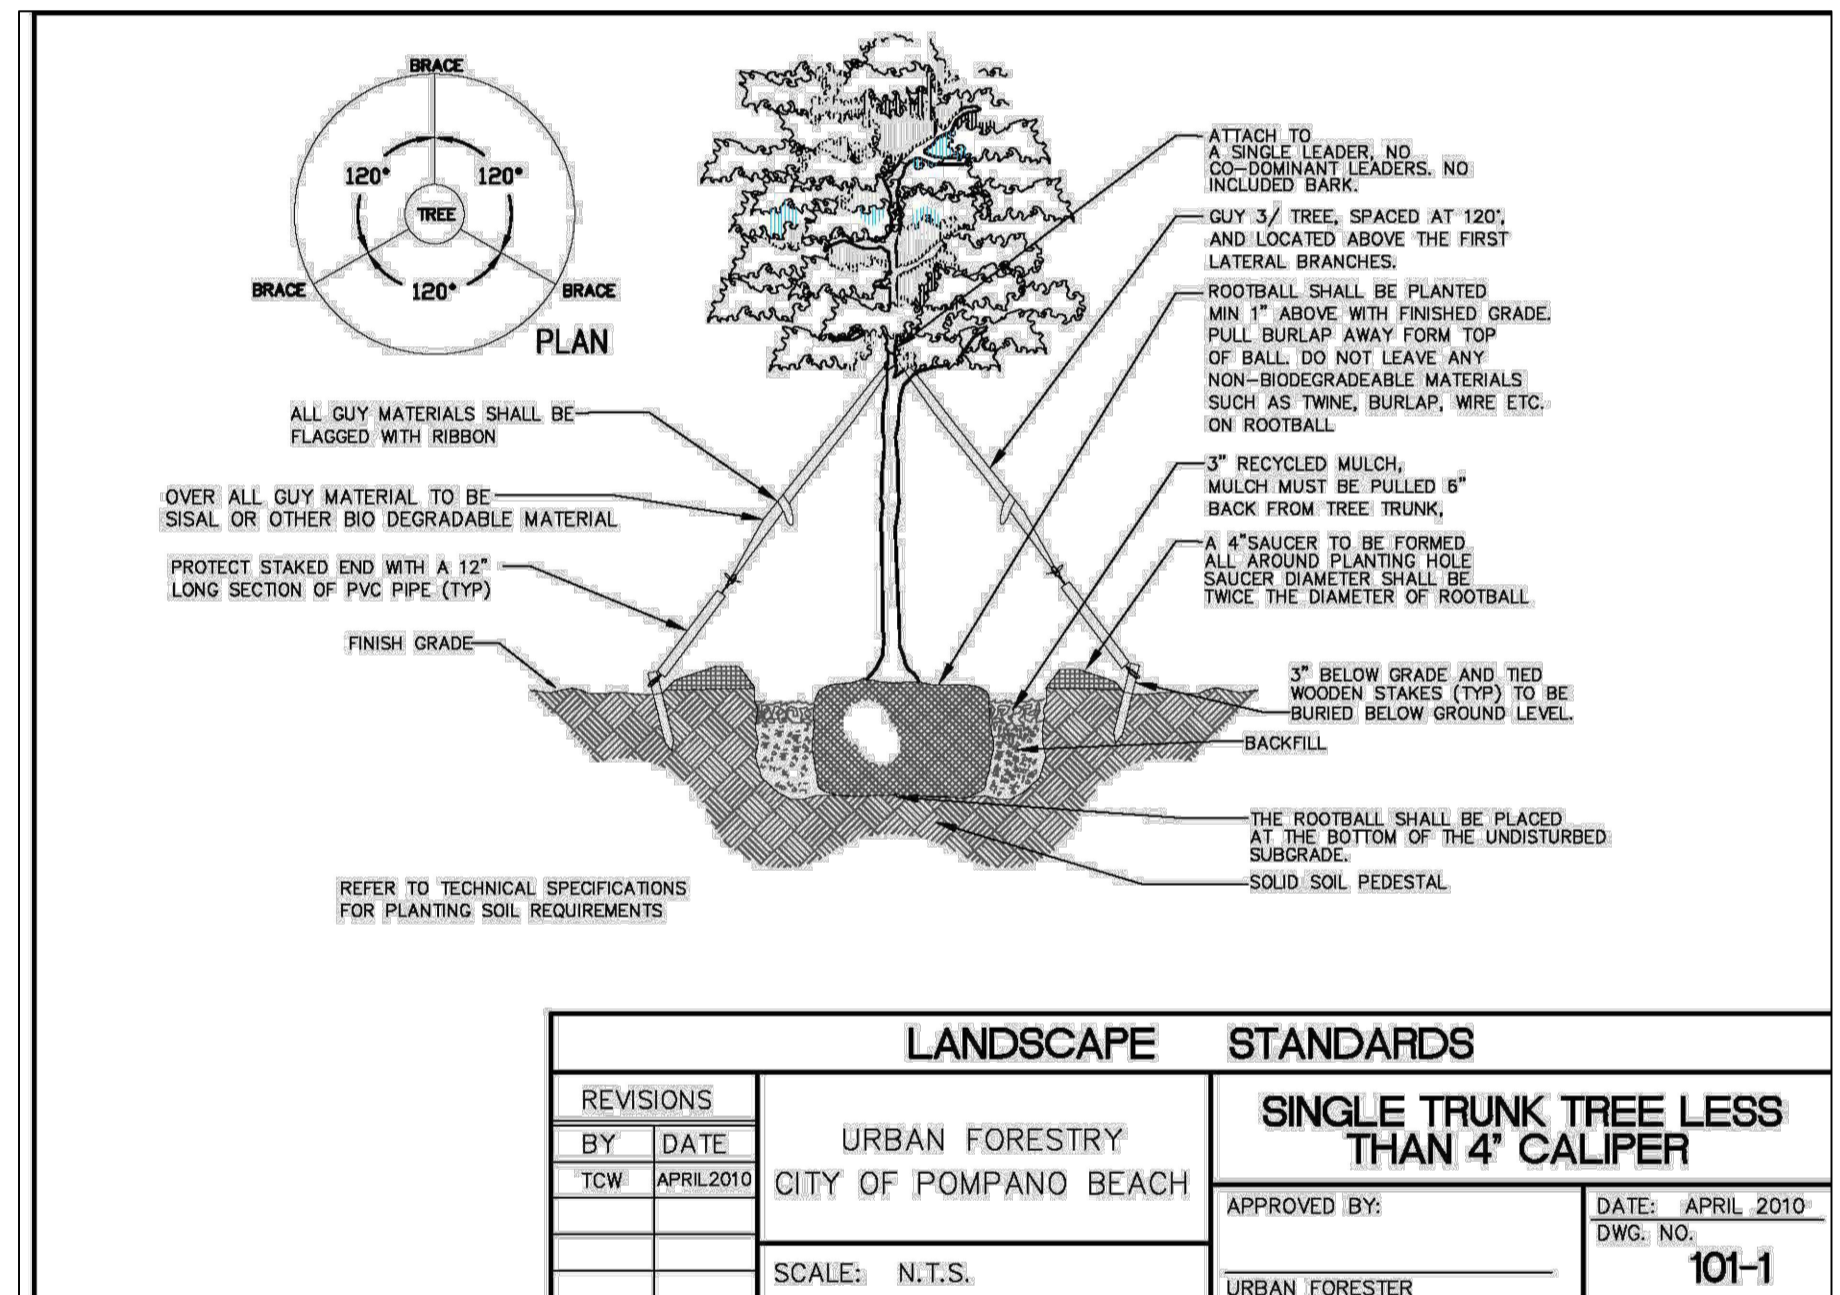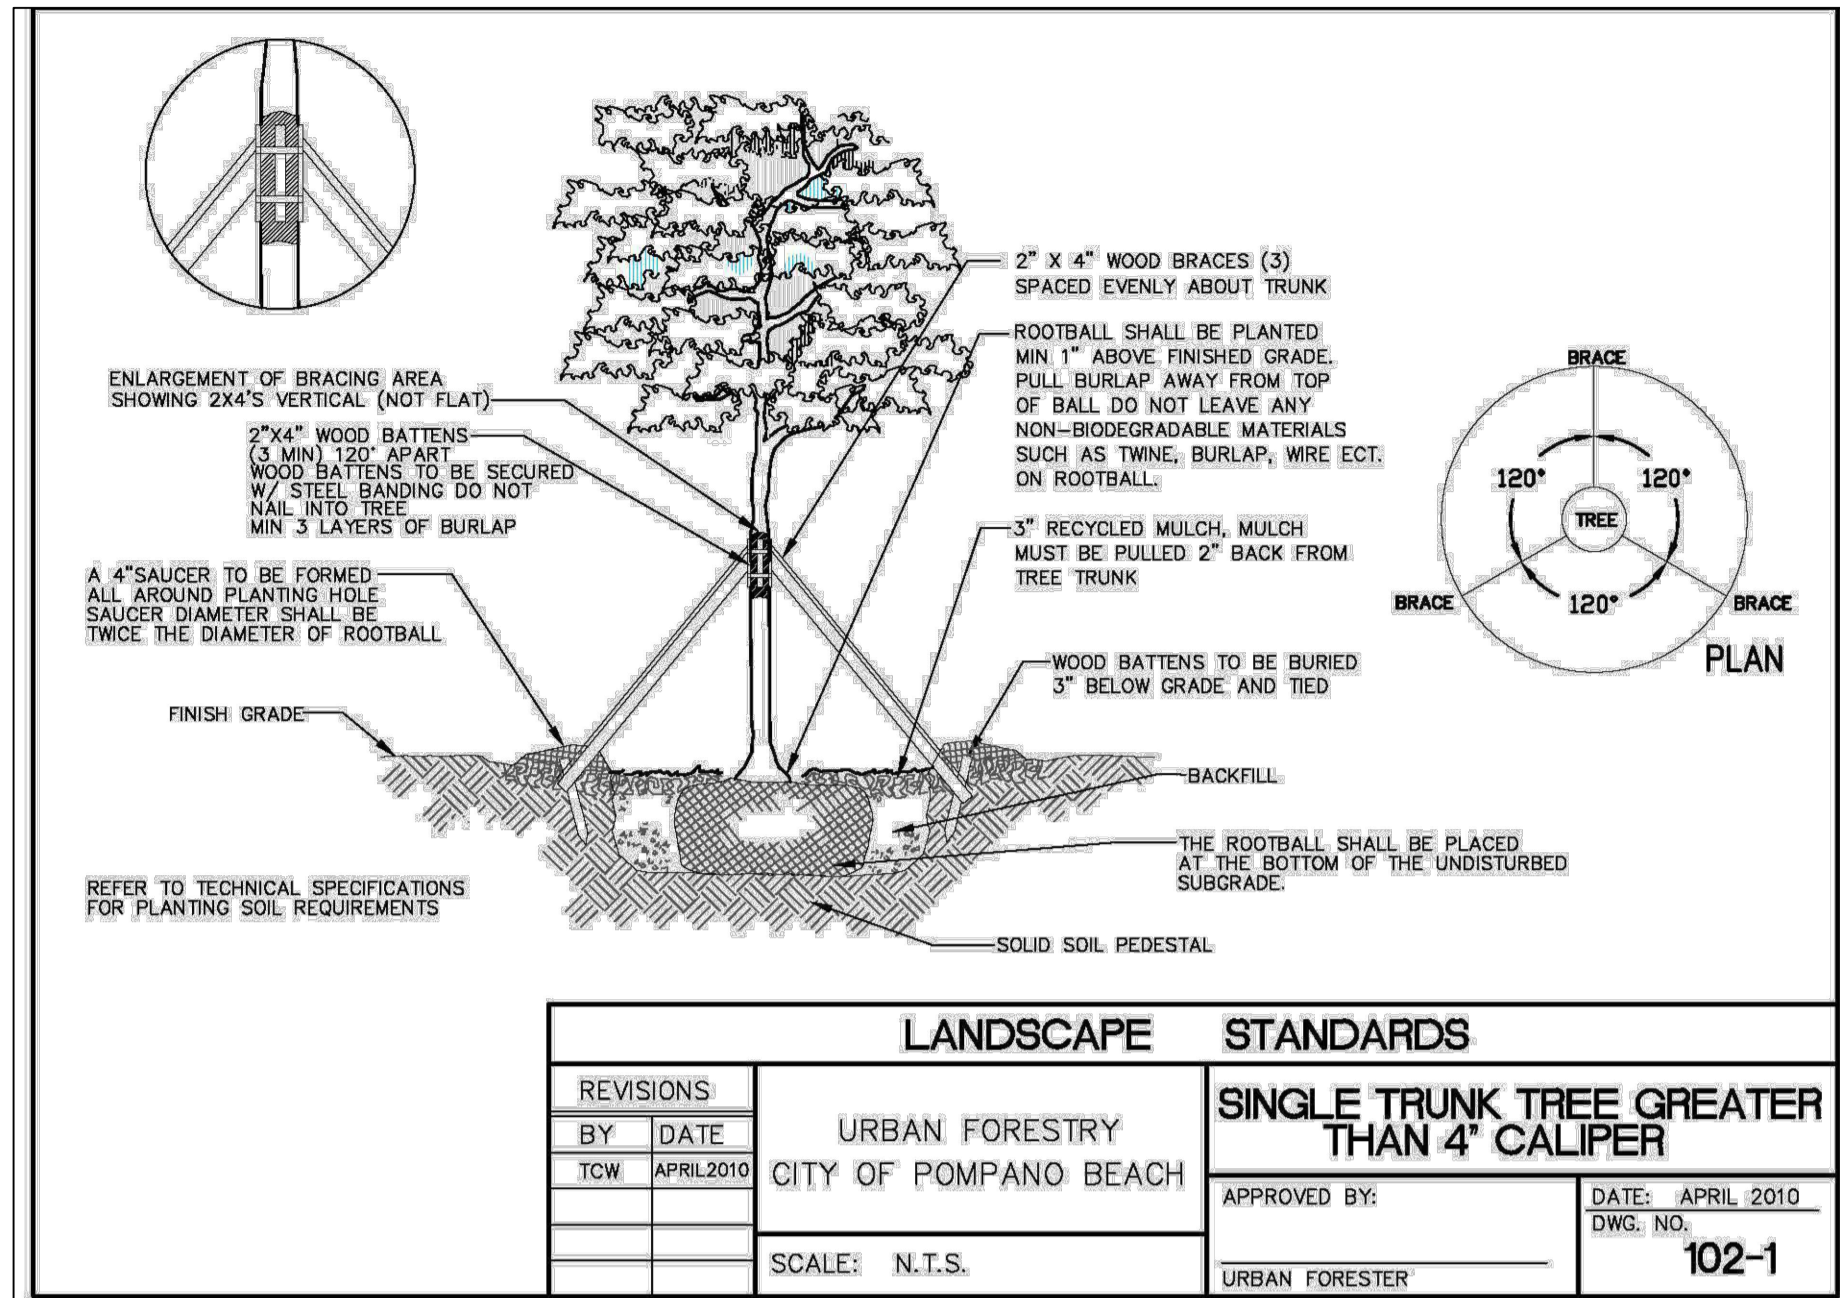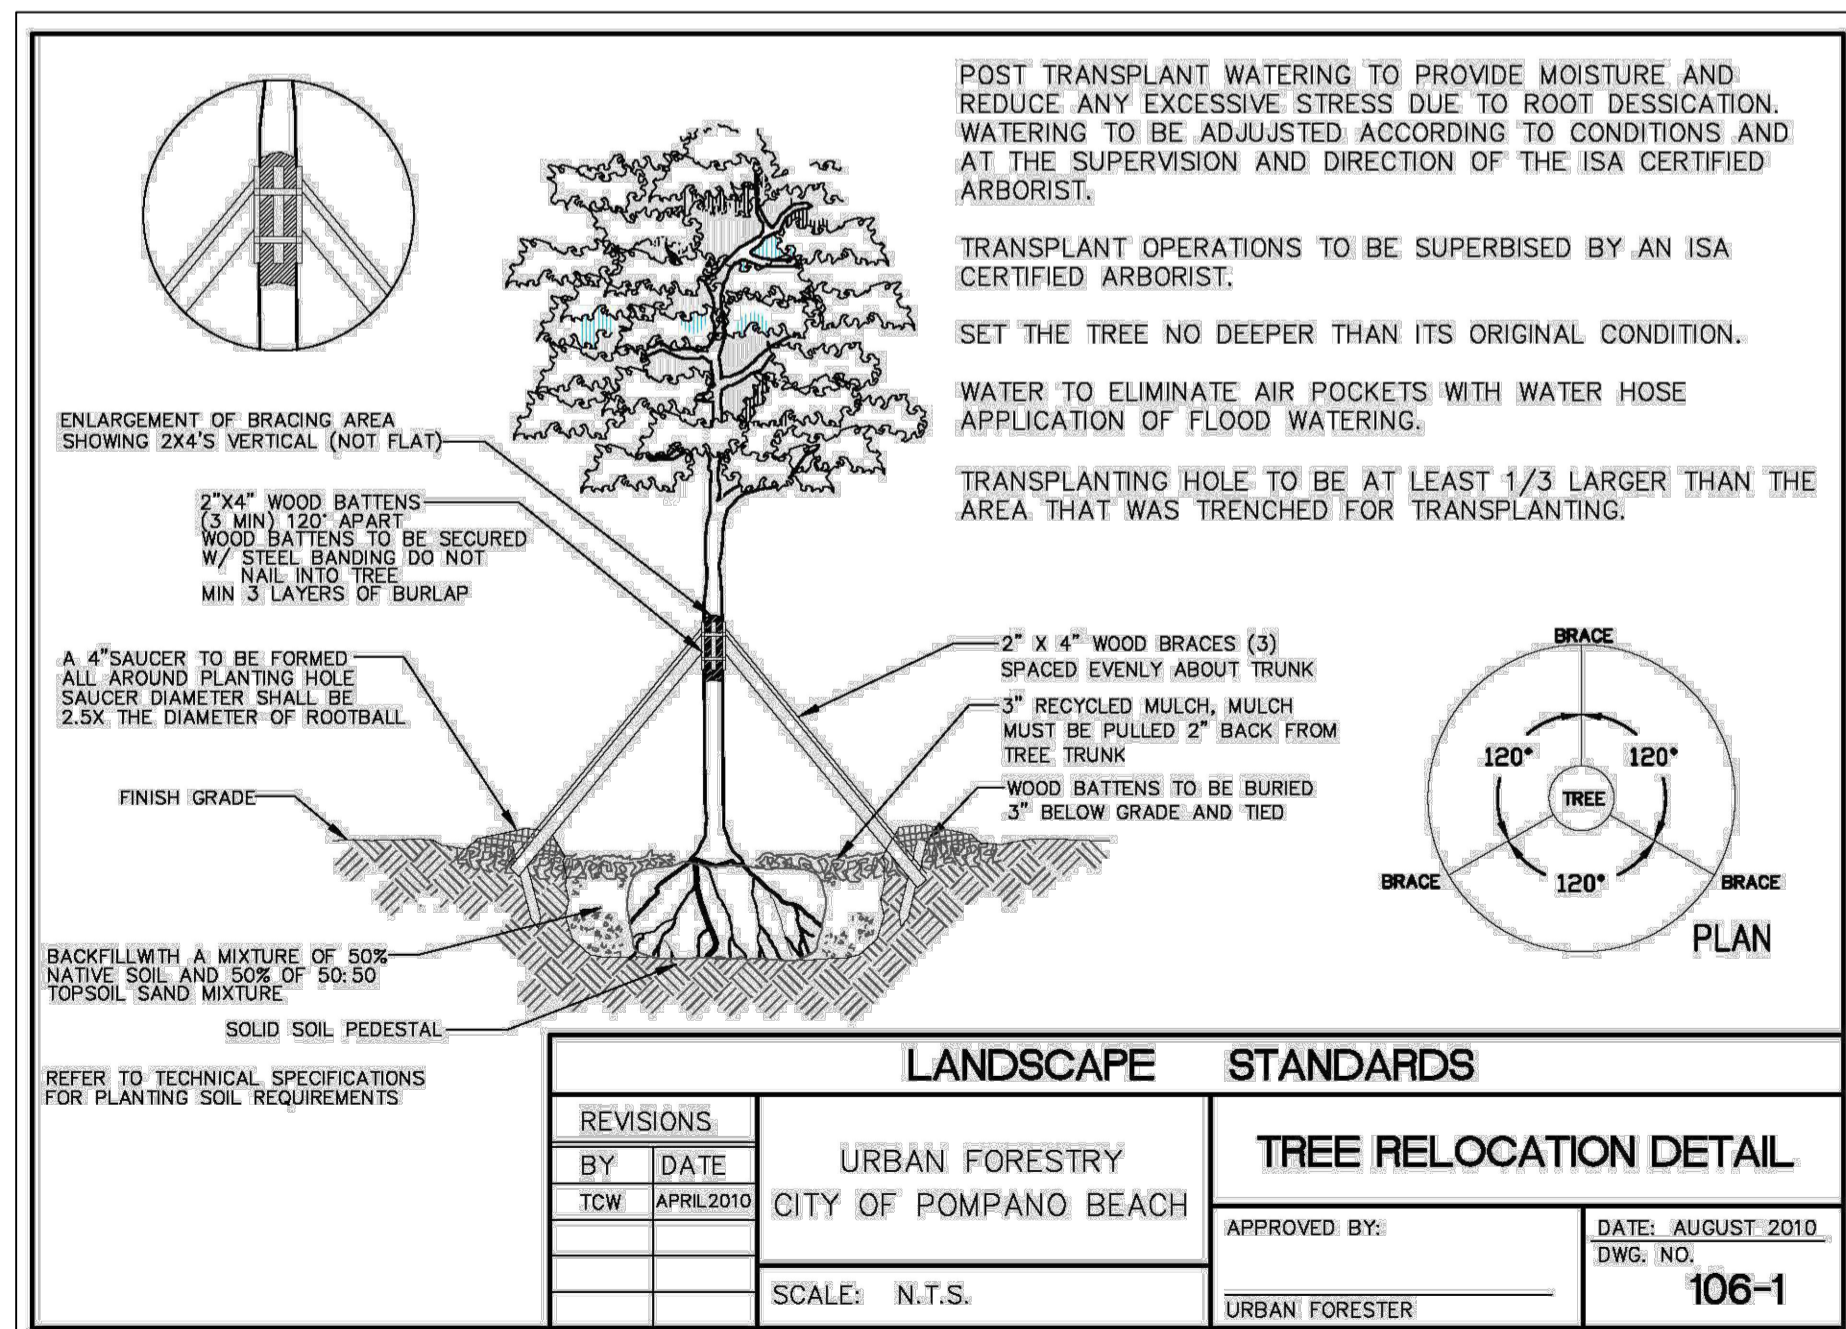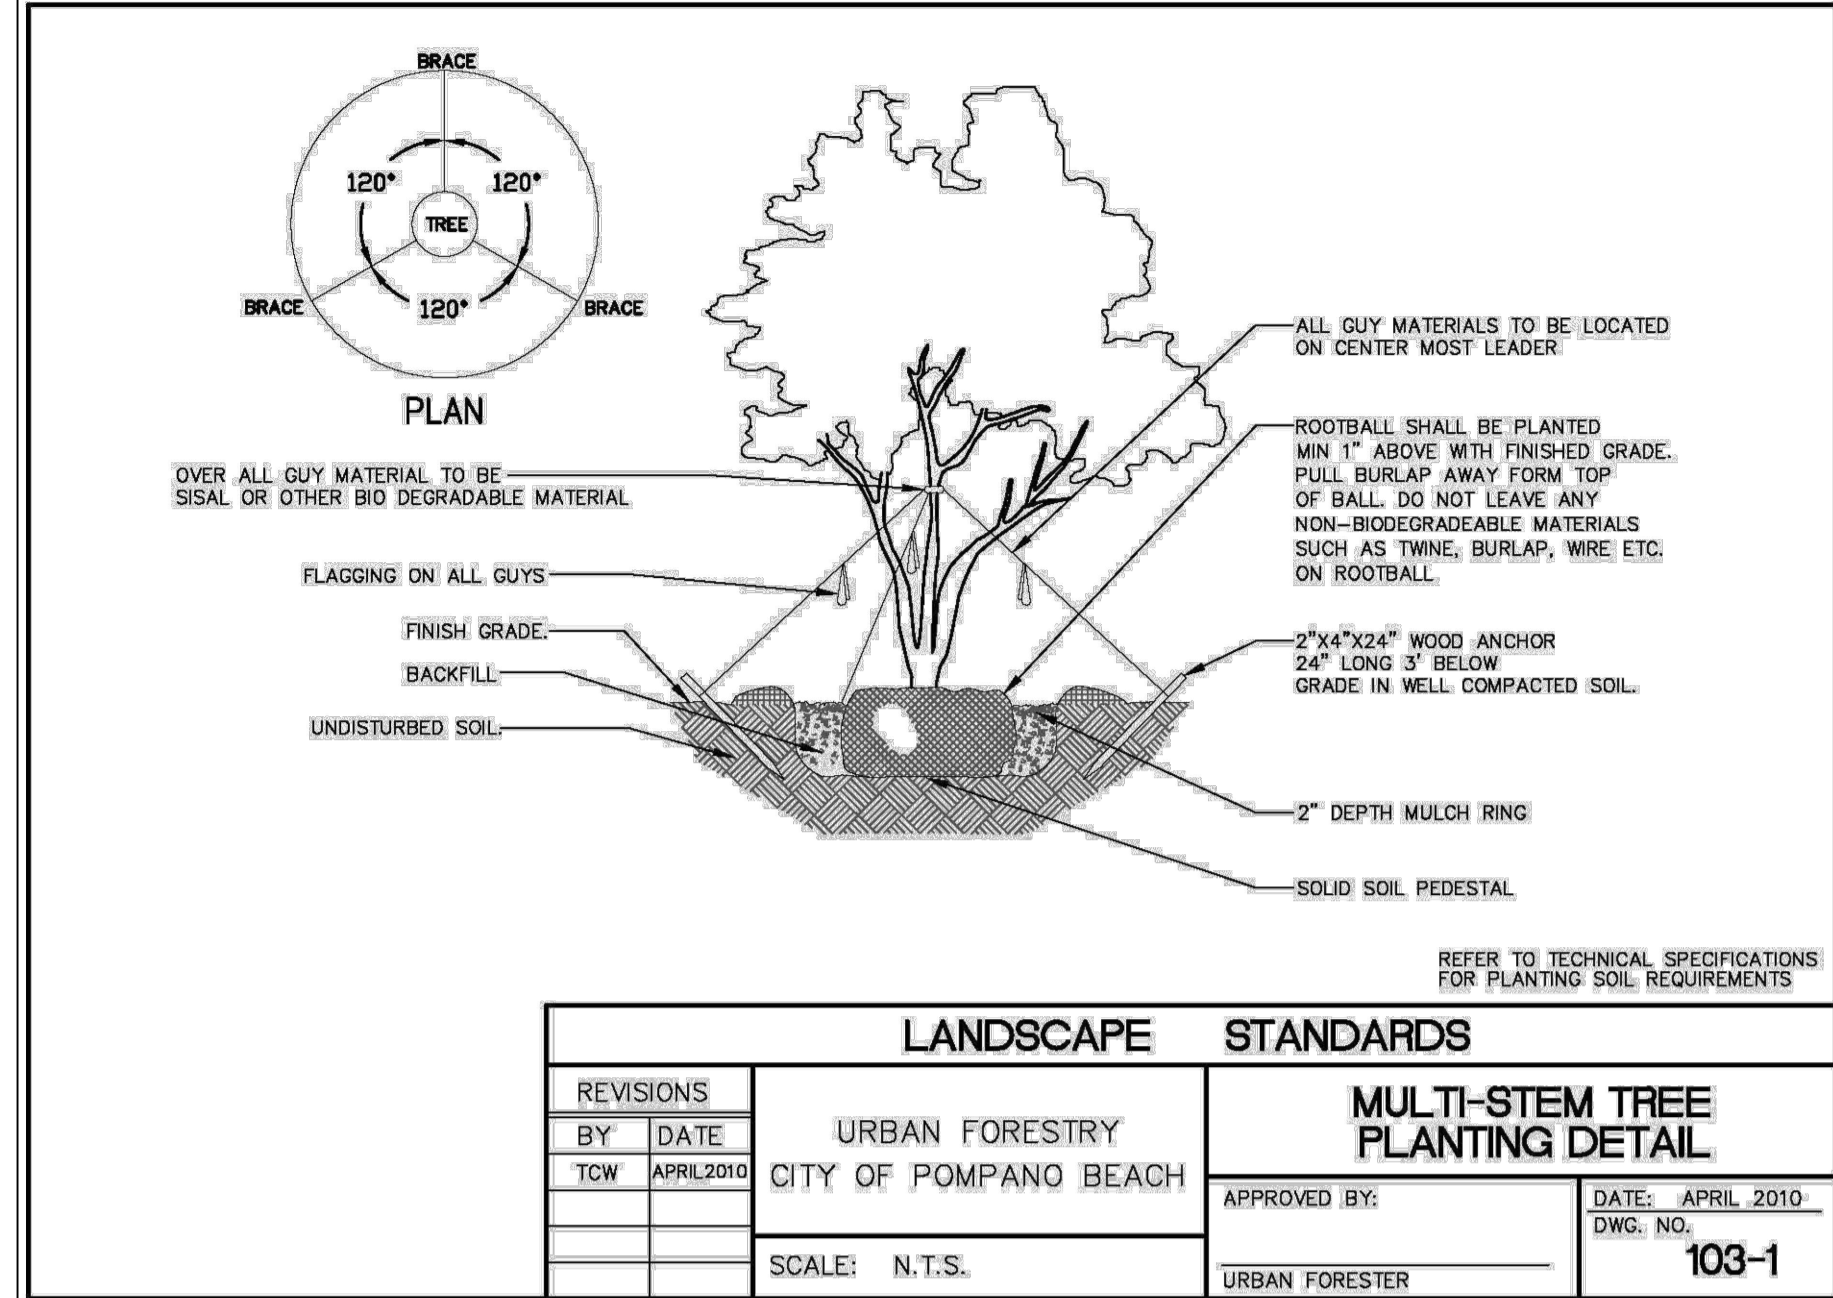


Natalia Barranco  
c=US, st=Florida, l=Fort  
lauderdale, o=Barranco rla  
inc., cn=Natalia Barranco,  
email=natalia@b-rla.com  
2024.02.26 22:52:12 -05'00'

DATE: 1.31.2024 COMM: 23008

POMPAÑO HOTEL

101 S. OCEAN BLVD  
POMPAÑO BEACH, FL 33062

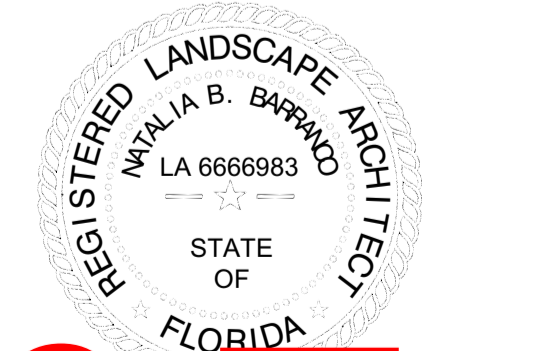

P&Z  
PZ23-1200042  
05/22/2024